


FRONT ELEVATION
EXTERNAL BUILDING SIGNAGE
SCALE 1:50

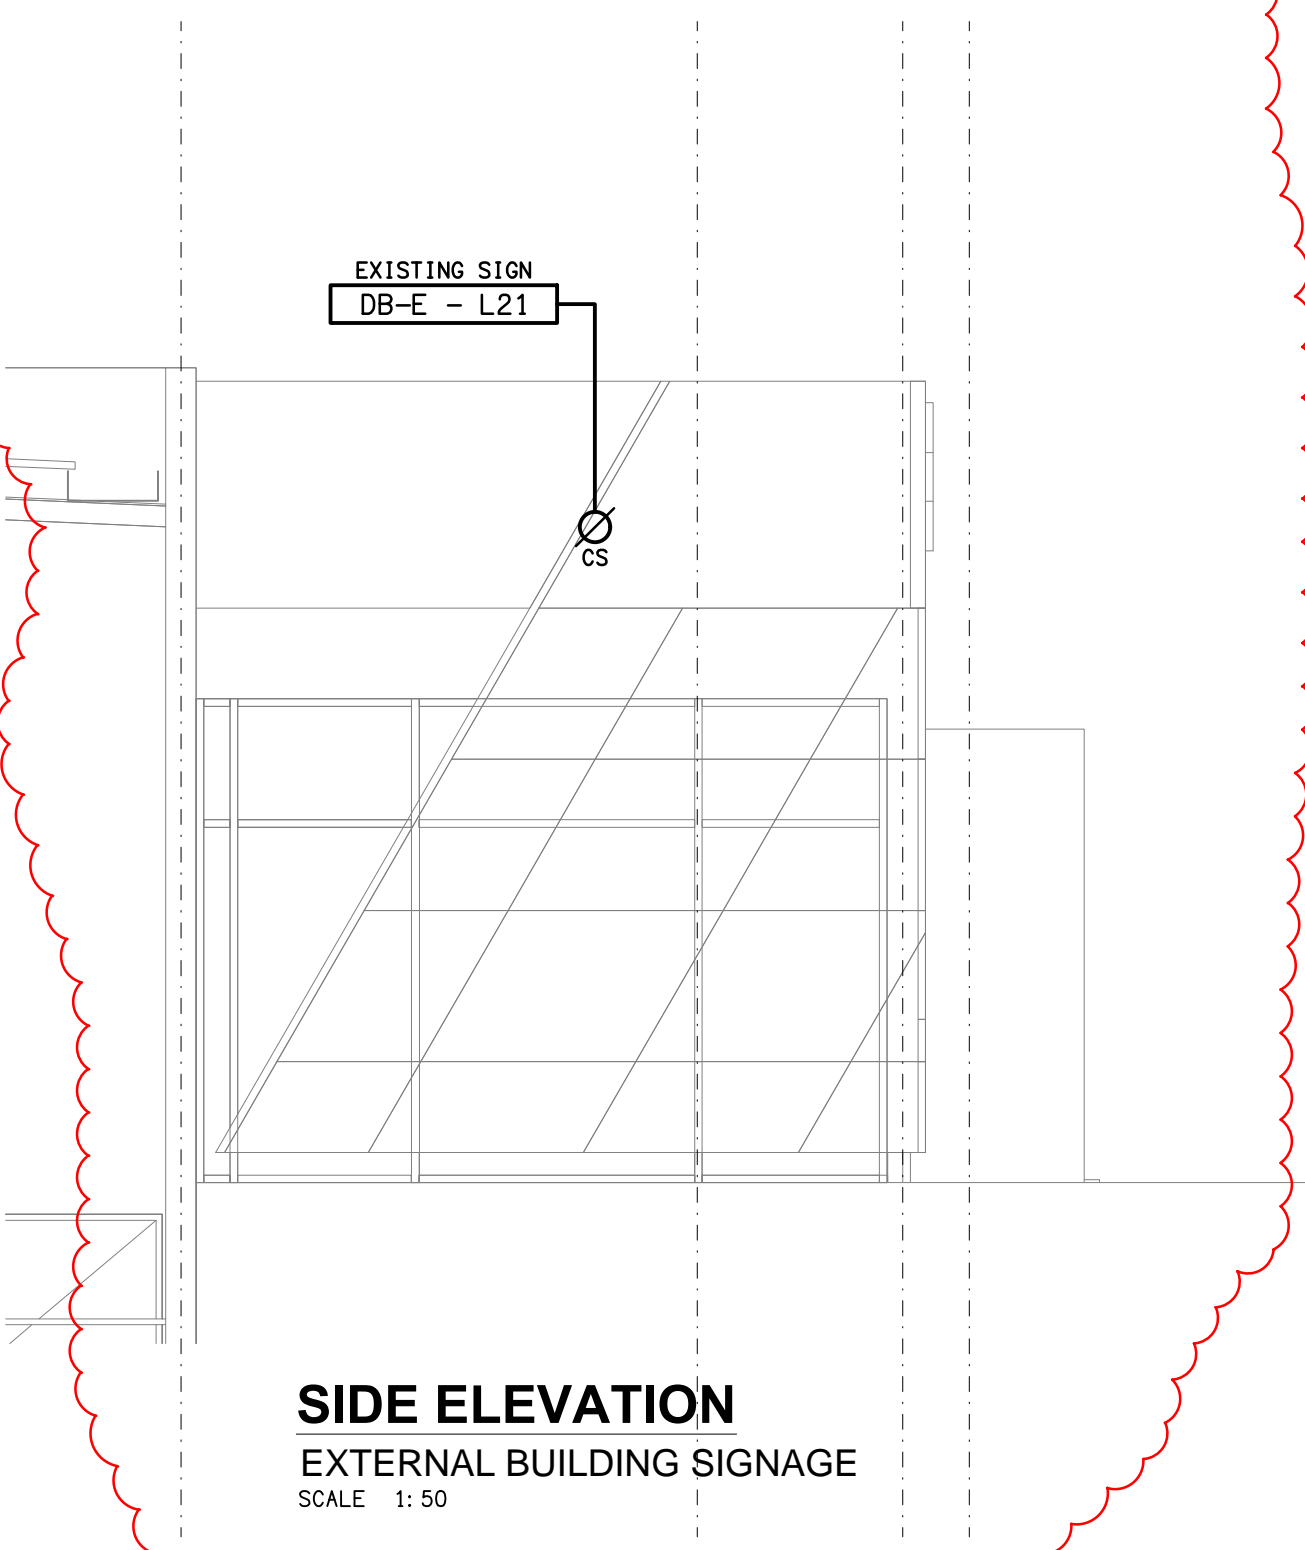

SIDE ELEVATION
EXTERNAL BUILDING SIGNAGE
SCALE 1:50