




DETAIL T1
CONFIGURATION
SCALE 1: 50

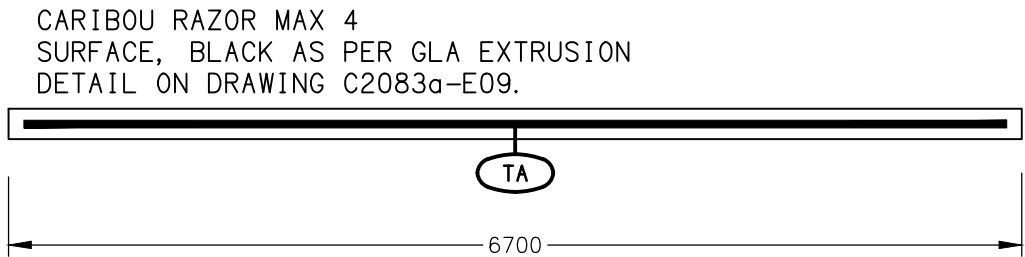


DETAIL T2
CONFIGURATION
SCALE 1: 50

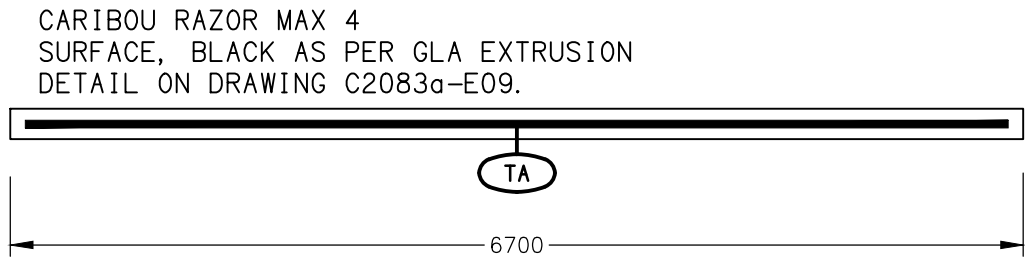


DETAIL T3
CONFIGURATION
SCALE 1: 50

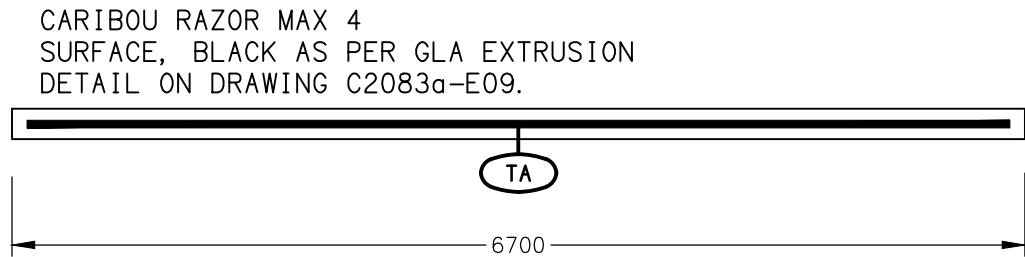


DETAIL T4
CONFIGURATION
SCALE 1: 50

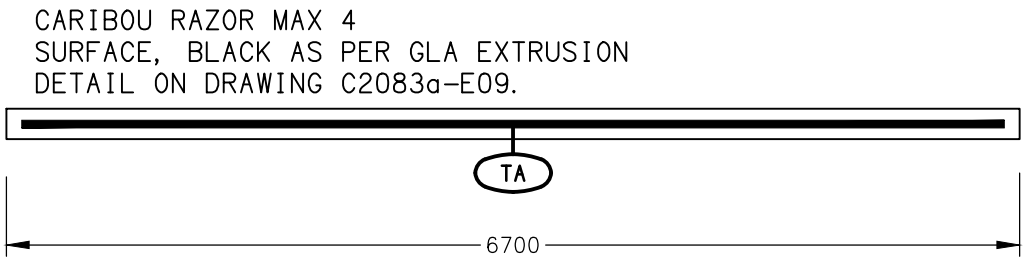


DETAIL T5
CONFIGURATION
SCALE 1: 50

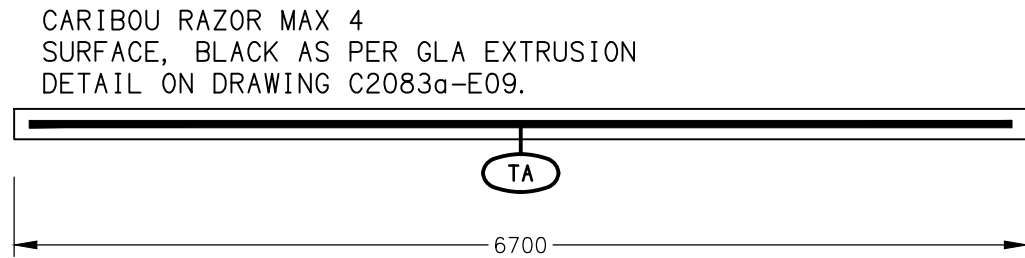


DETAIL T6
CONFIGURATION
SCALE 1: 50

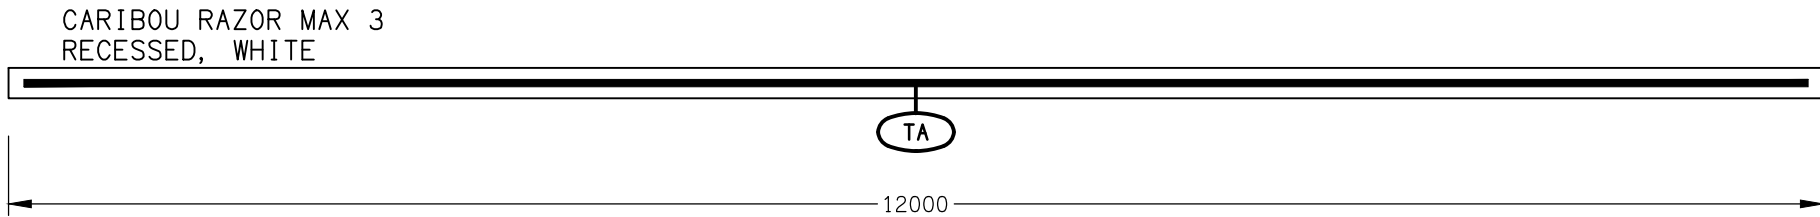


DETAIL T7
CONFIGURATION
SCALE 1: 50

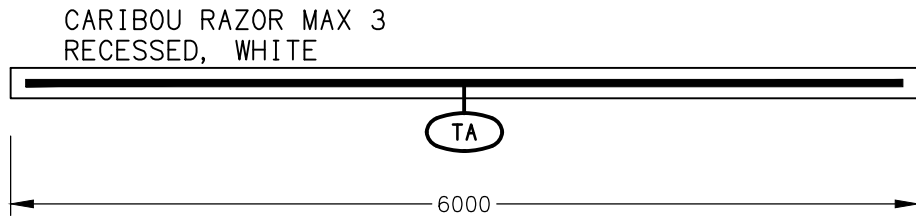


DETAIL T8
CONFIGURATION
SCALE 1: 50

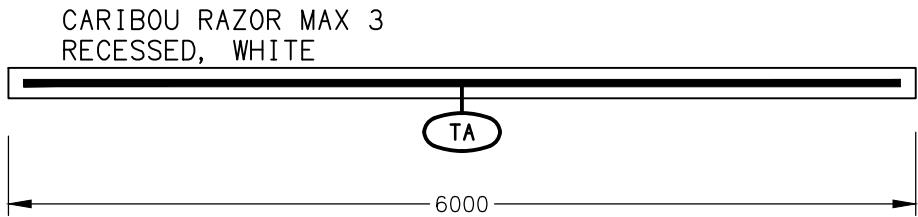


DETAIL T9
CONFIGURATION
SCALE 1: 50

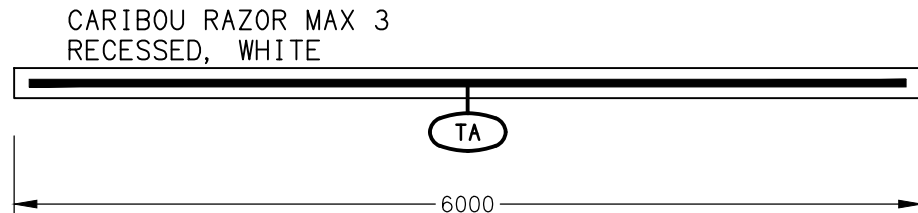


DETAIL T10
CONFIGURATION
SCALE 1: 50

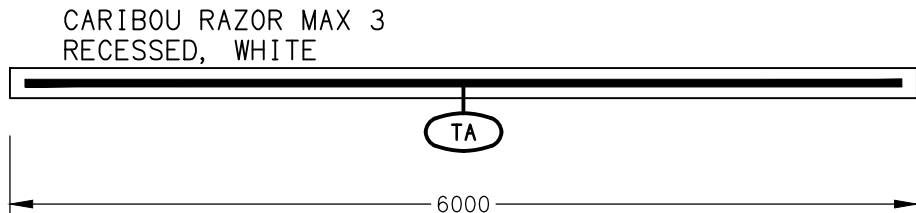

DETAIL T11
CONFIGURATION
SCALE 1: 50

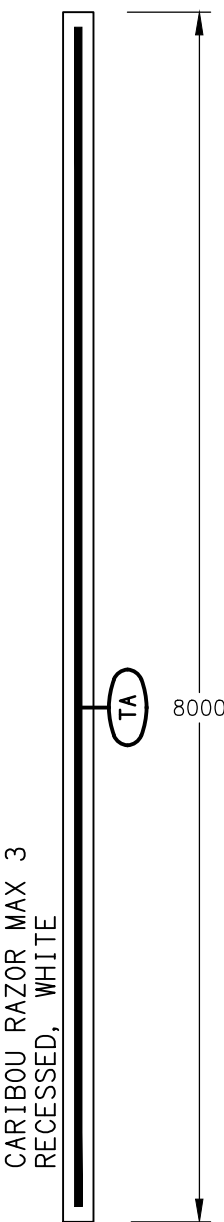


DETAIL T12
CONFIGURATION
SCALE 1: 50

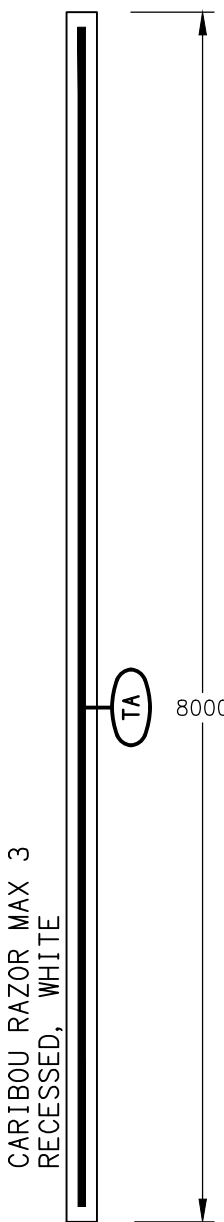

DETAIL T13
CONFIGURATION
SCALE 1: 50


T14 NO LONGER REQUIRED

T15 NO LONGER REQUIRED

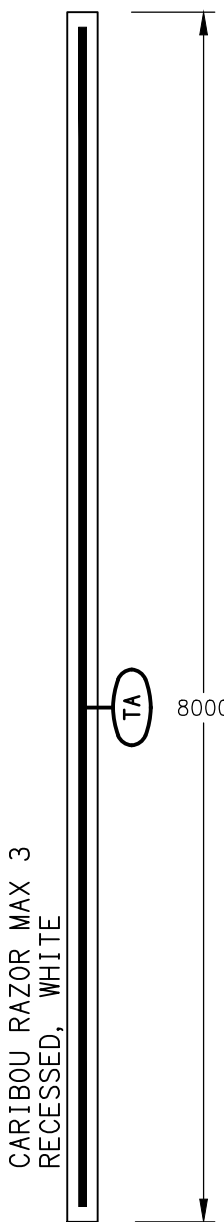


DETAIL T19
CONFIGURATION
SCALE 1: 50


NOTE:
REFER TO REFLECTED CEILING PLANS
FOR SWITCHING AND CIRCUITING.

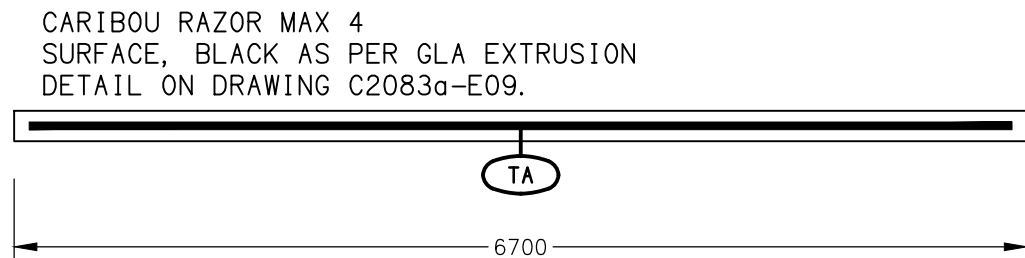


DETAIL T16
CONFIGURATION
SCALE 1: 50

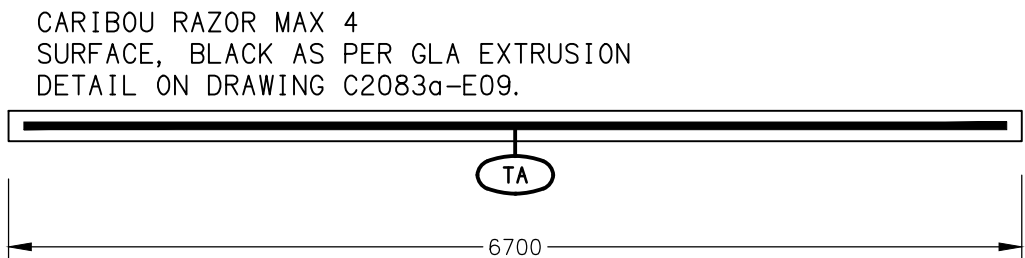


DETAIL T17
CONFIGURATION
SCALE 1: 50

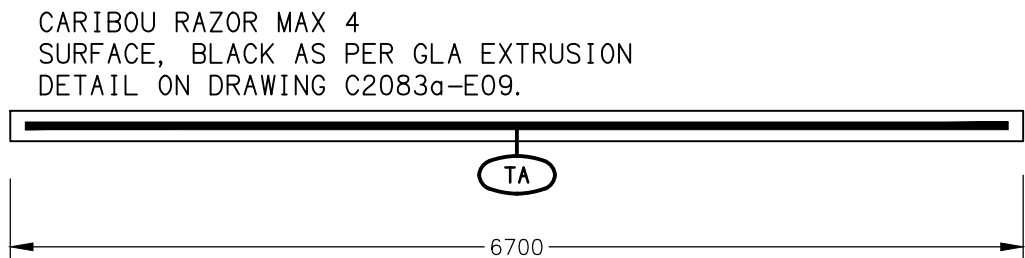


DETAIL T18
CONFIGURATION
SCALE 1: 50

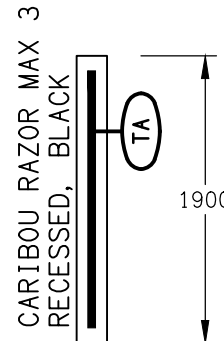

DETAIL T20
CONFIGURATION
SCALE 1: 50

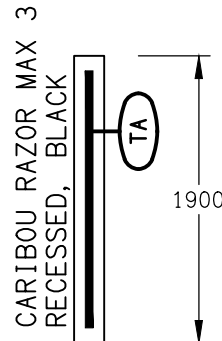

DETAIL T21
CONFIGURATION
SCALE 1: 50

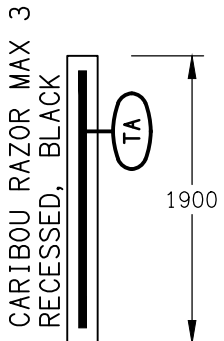

DETAIL T22
CONFIGURATION
SCALE 1: 50

ELECTRICAL DESIGN GROUP BRISBANE
PTY LTD
ACN 092 710 793
TRADING AS:
ELECTRICAL DESIGN GROUP

THE COPYRIGHT OF THIS DRAWING
REMAINS THE PROPERTY OF THE
ELECTRICAL DESIGN GROUP.
USE FIGURED DIMENSIONS
IN PREFERENCE TO SCALE.
ALL DIMENSIONS TO BE
VERIFIED ONSITE.

ELECTRICAL DESIGN GROUP
ELECTRICAL BUILDING SERVICES CONSULTANTS
BRISBANE GOLD COAST
P.O.Box 15, Sherwood Q.4075
Phone: (07) 3278 4375
Email: brisbane@edg.net.au
Web: www.edg.net.au

PROJECT:
ANGLICAN CHURCH GRAMMAR SCHOOL
VIKING CAFE & PREP SCHOOL GLAS

OAKLANDS PARADE, EAST BRISBANE

C1	CONSTRUCTION	24/03/2020
REV:	DESCRIPTION:	DATE:

DRAWING:
ELECTRICAL SERVICES
EXTRUSION LIGHTING DETAIL PLANS

SCALE:
1:50

AT A1

PROJECT NO:
C2083a

DRAWING NO:
E10

REVISION:
C1