



FLOOR PLAN
RECREATION CENTRE LEVEL 2
SCALE 1: 100

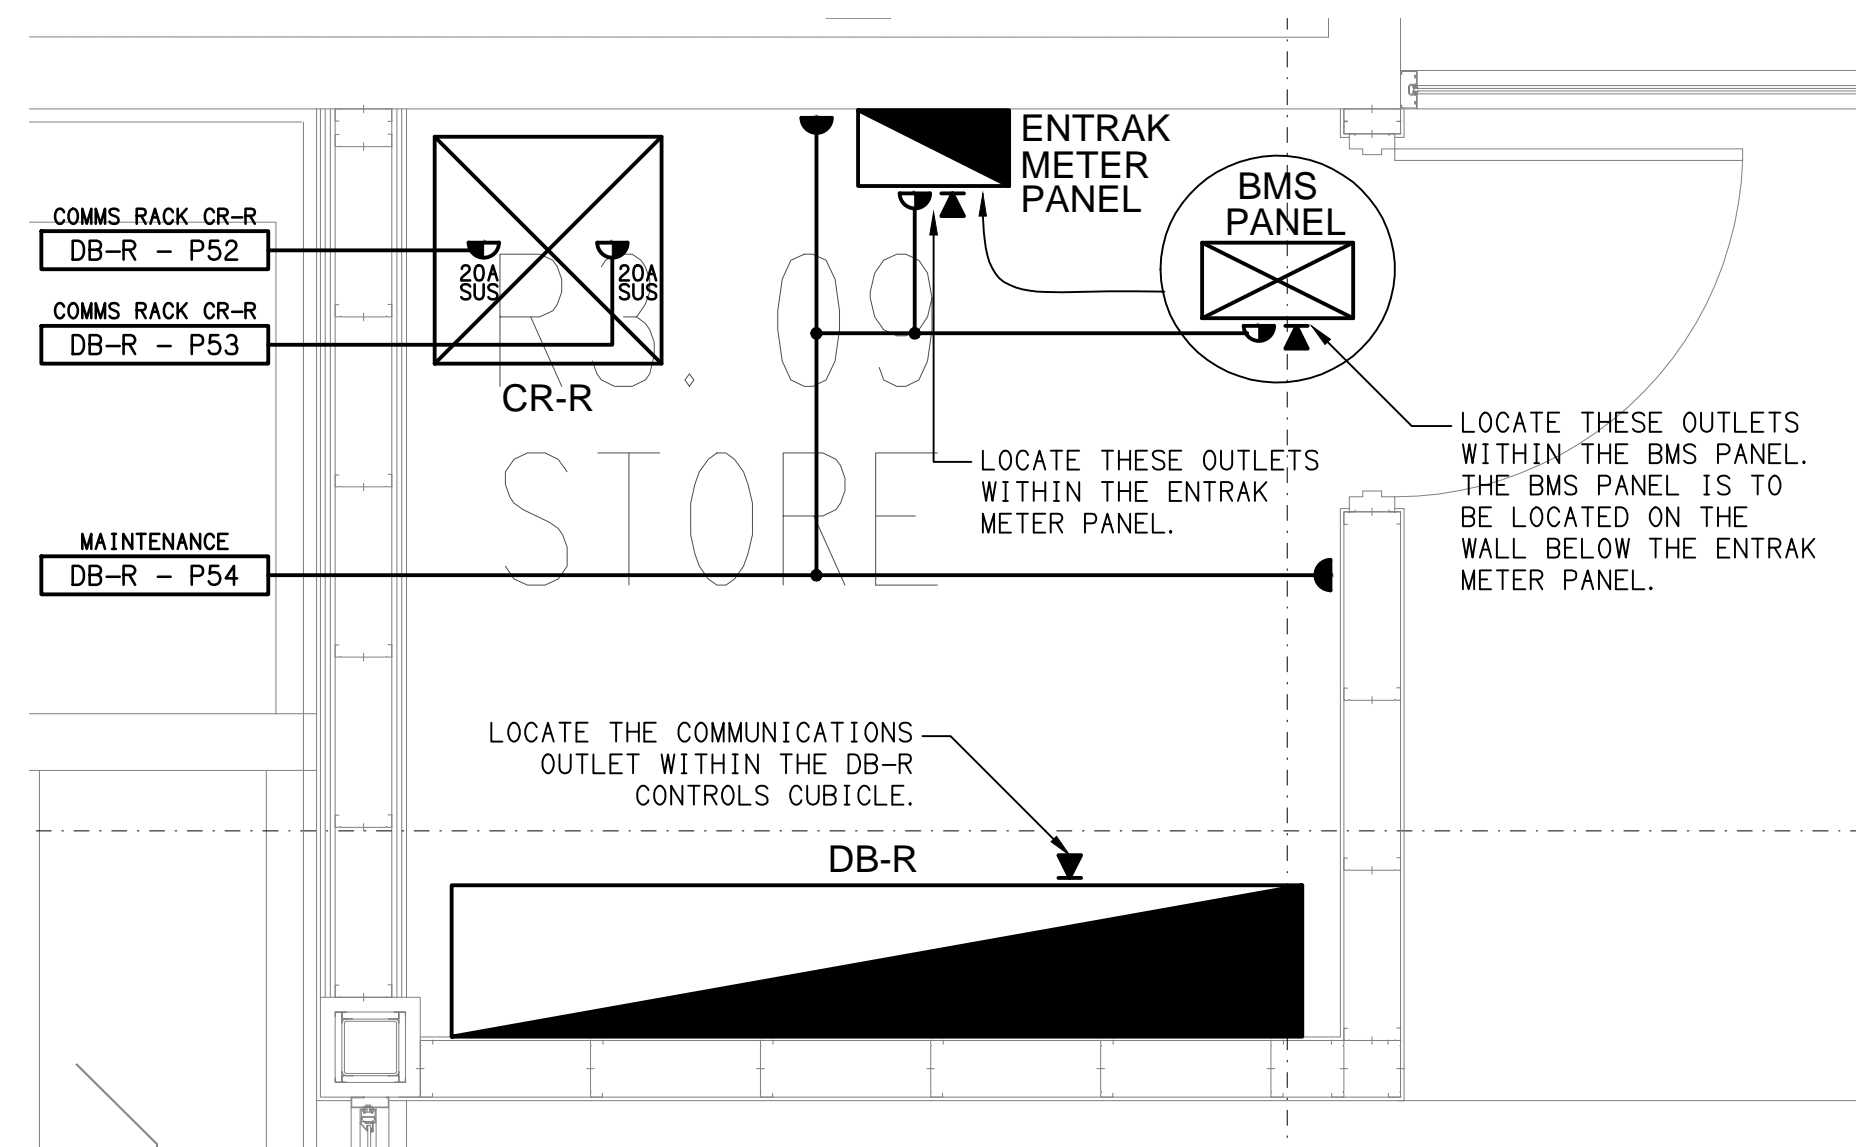

DETAIL A
ELECTRICAL ROOM
SCALE 1: 20

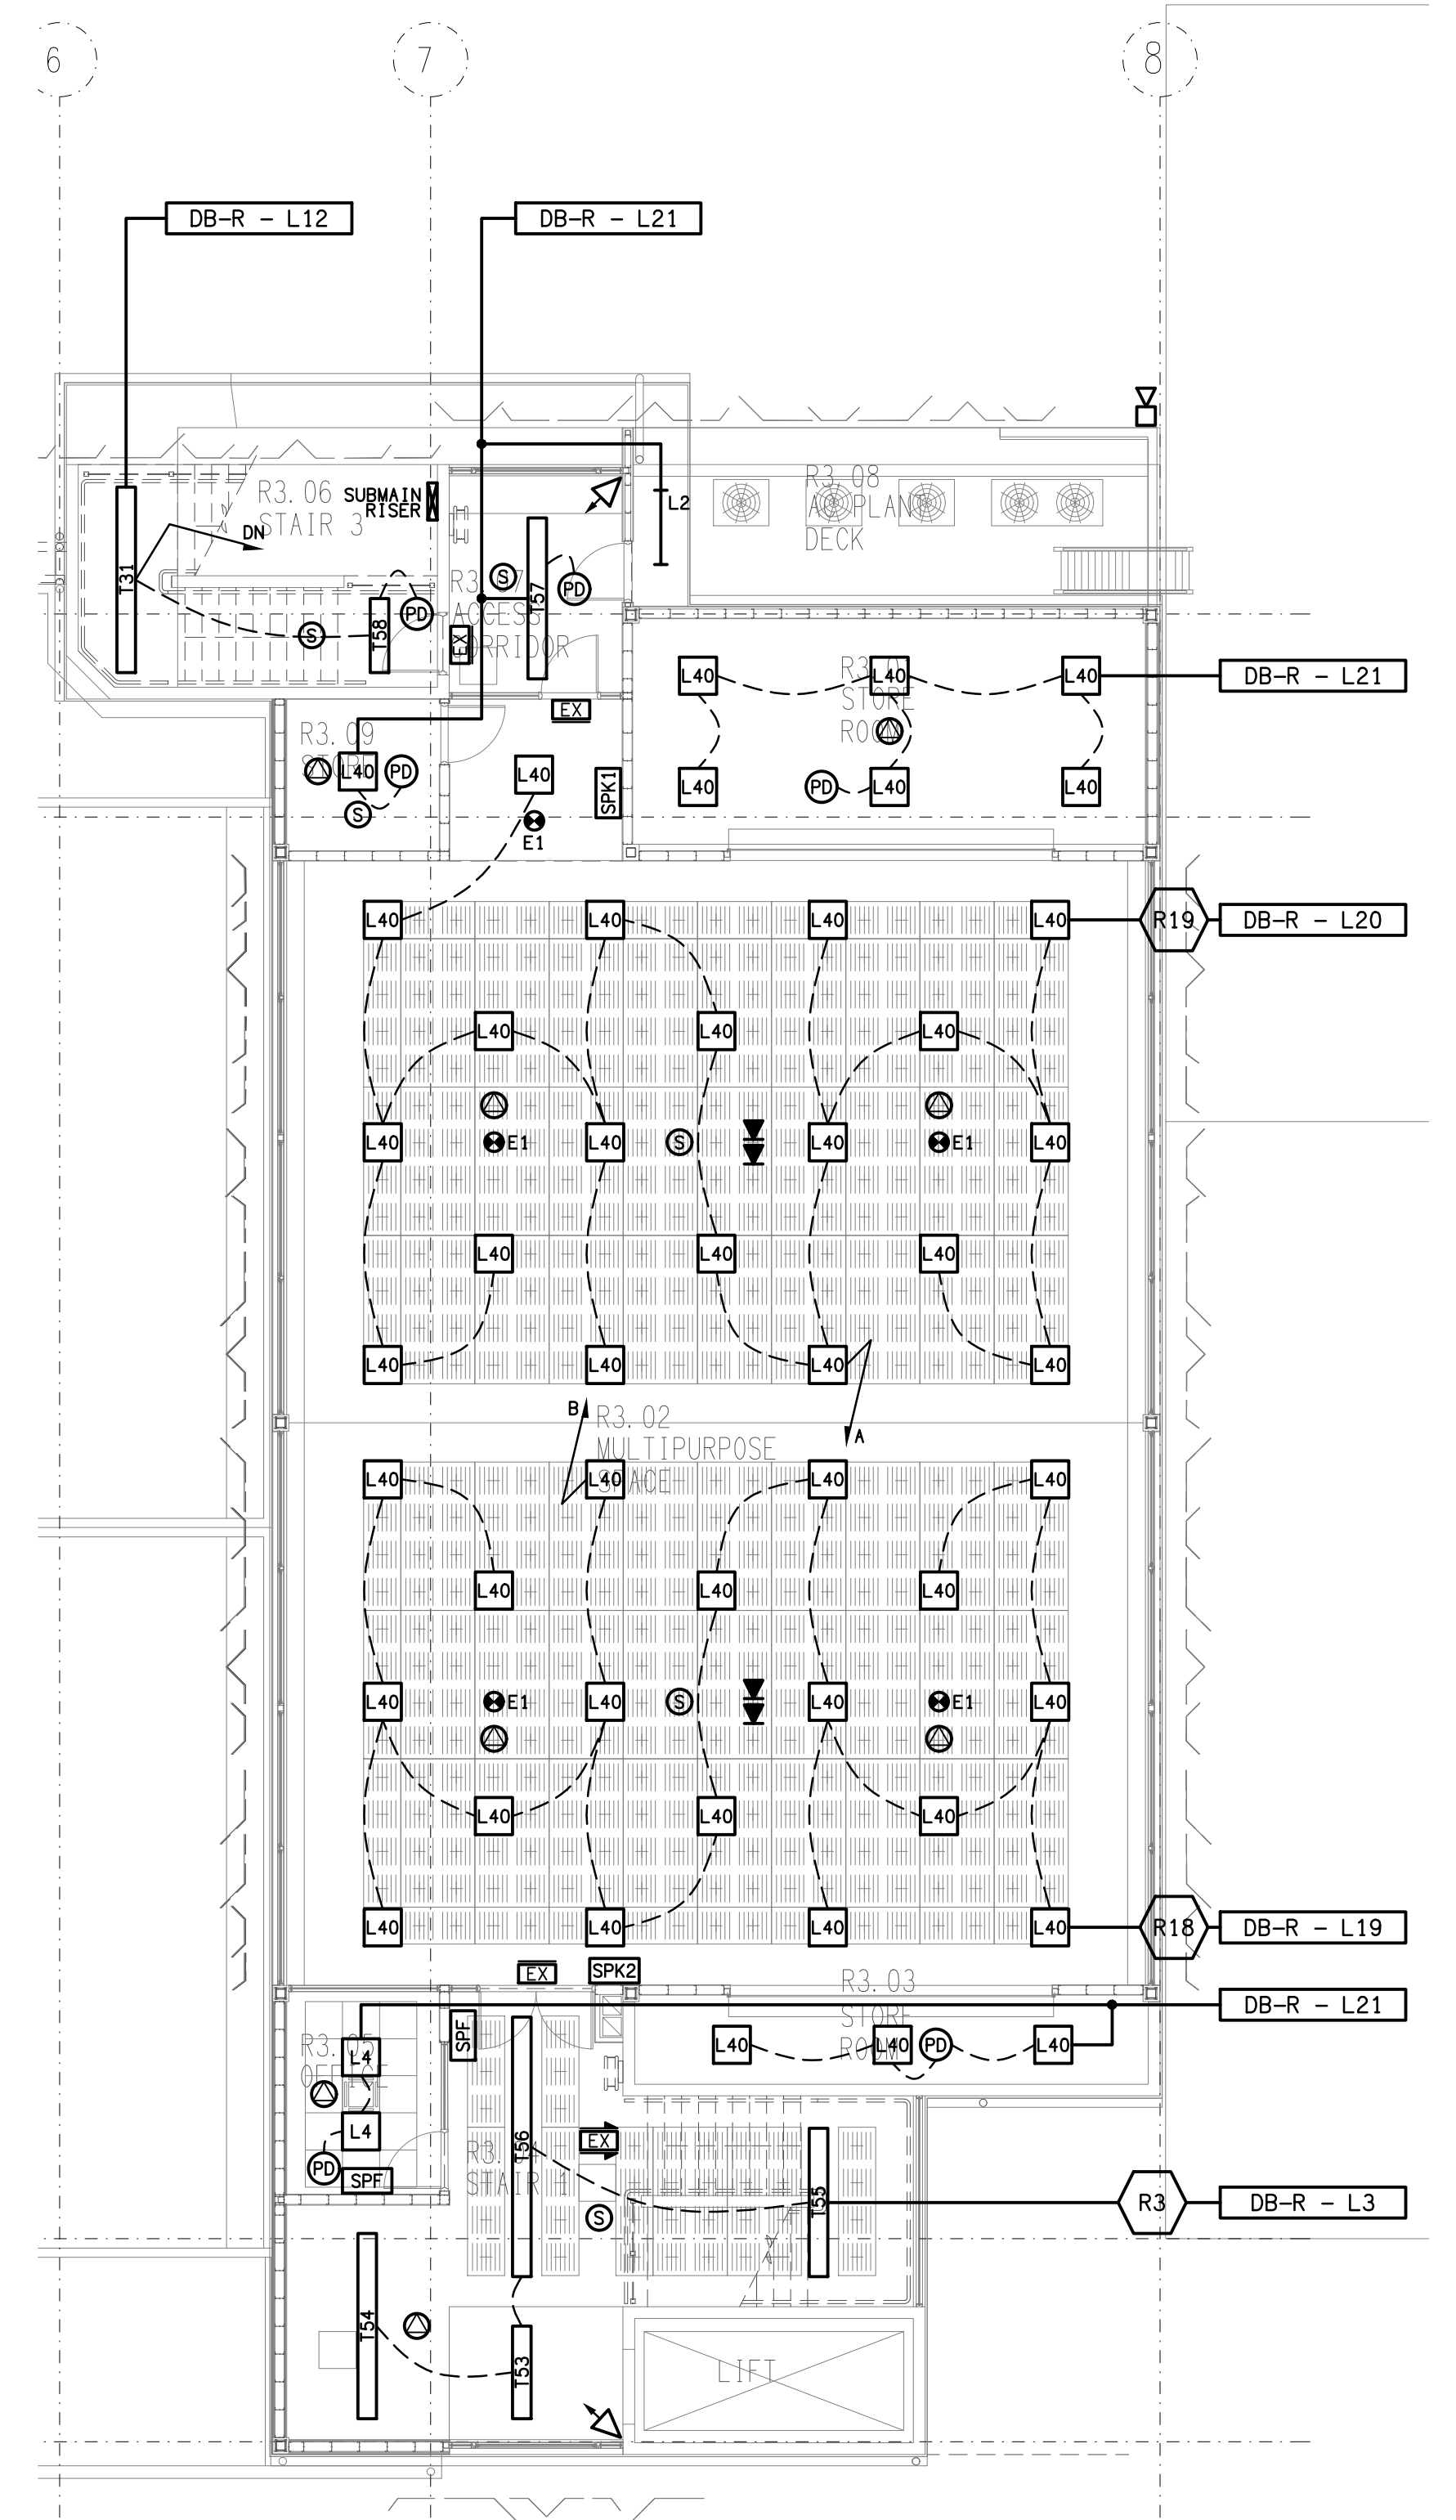

REFLECTED CEILING PLAN
RECREATION CENTRE LEVEL 2
SCALE 1: 100