


BURDELL DRIVE

BURDELL DRIVE

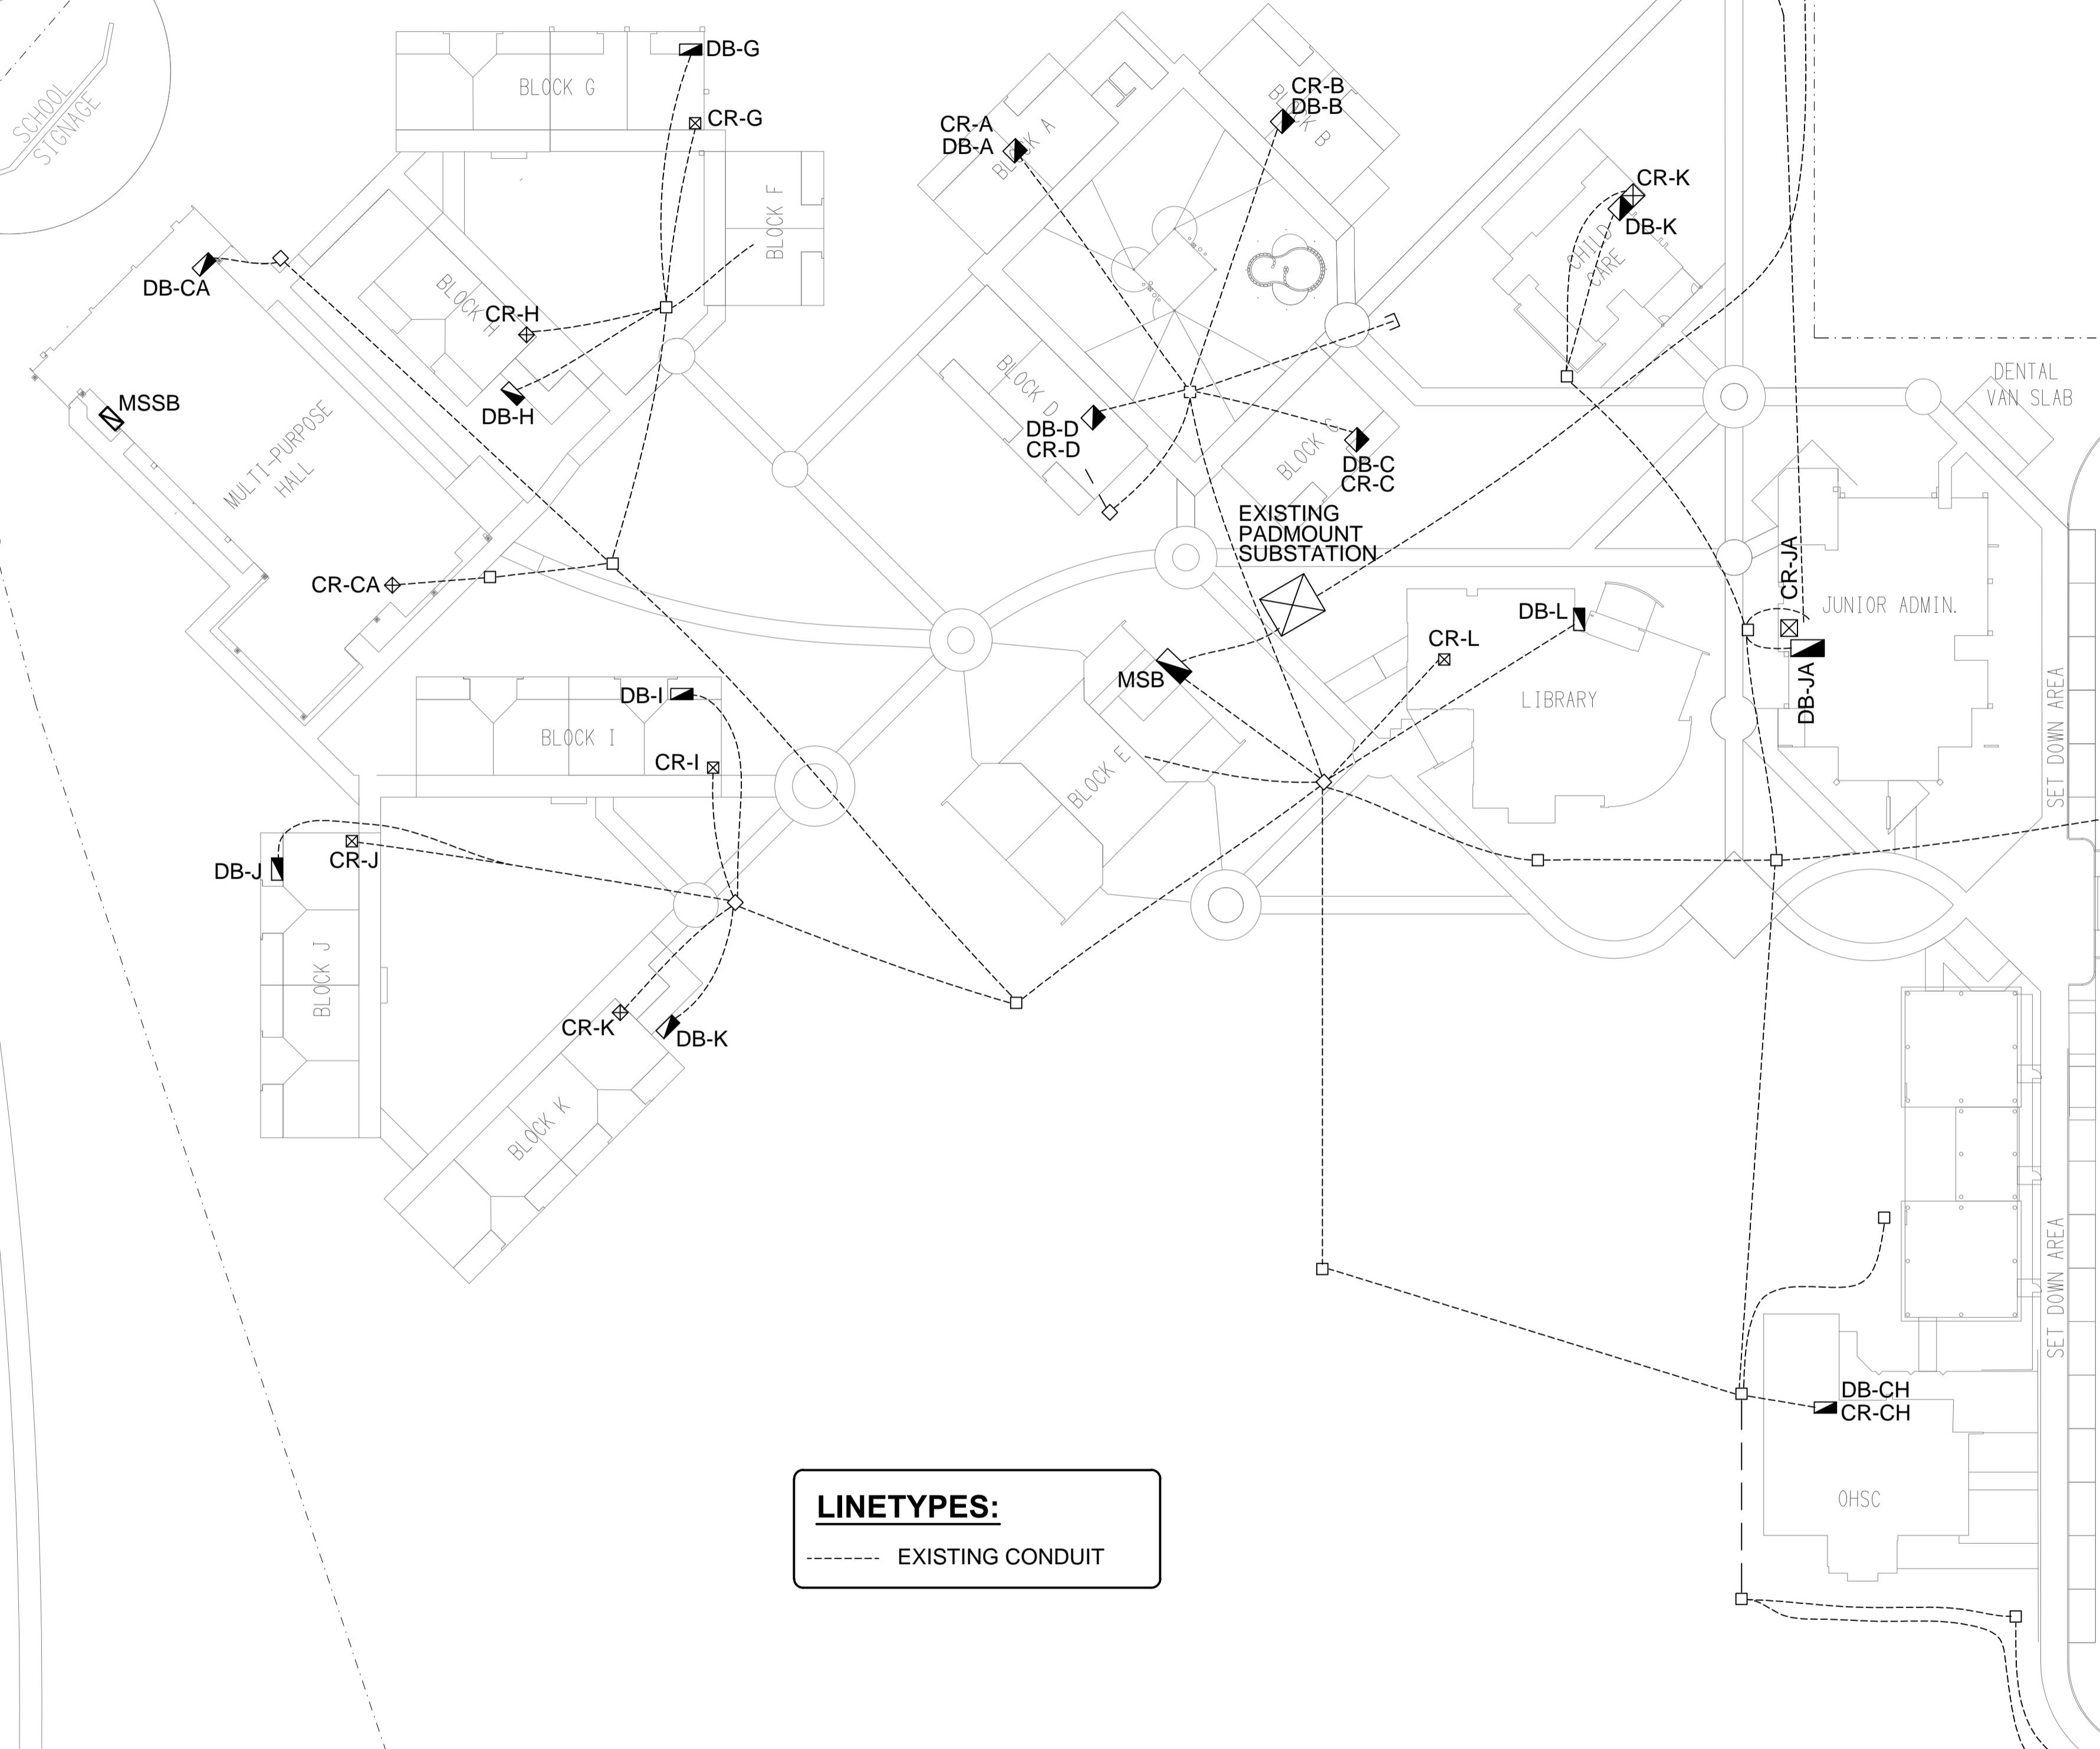

LEGEND

- MSB ELECTRICAL SERVICES SWITCHBOARD. MSB TO BE UPGRADED AS NOTED.
- MSSB MECHANICAL SERVICES SWITCHBOARD TO BE PROVIDED AS PART OF THE MECHANICAL SERVICES SUB CONTRACT. COORDINATE THE TURN UP POSITION OF THE SUBMAIN CONDUITS AND TERMINATION OF THE SUBMANS WITH THE MECHANICAL SERVICES SUB CONTRACTOR.
- DB-CA DB-CA TO BE UPGRADED AS NOTED.
- DB-x DB-x ALL OTHER SWITCHBOARDS ARE TO REMAIN AS IS.
- CR-x EXISTING COMMUNICATIONS RACKS TO REMAIN AS IS.
- L2: RELOCATE THE EXISTING SURFACE MOUNTED 300 x 1200 FLAT PANEL LED TROFFER INTO THE NEW T-BAR CEILING AND FILL ANY EXPOSED SCREW HOLES WITH WHITE SILICONE SEALANT.
- L3: RELOCATE THE EXISTING SURFACE MOUNTED 300 x 600 FLAT PANEL LED TROFFER INTO THE NEW T-BAR CEILING AND FILL ANY EXPOSED SCREW HOLES WITH WHITE SILICONE SEALANT.
- L5: RELOCATE THE EXISTING RECESSED DALI DIMMABLE DOWNLIGHT INTO THE NEW CEILING.
- L7: RELOCATE THE EXISTING SIDE SURFACE MOUNTED 2000 LONG EXTRUDED FITTING ALONG THE BEAM TO CLEAR THE NEW BULKHEAD.
- L8: RELOCATE THE EXISTING WALL MOUNTED 2000 LONG EXTRUDED FITTING ALONG THE WALL TO CLEAR THE NEW BULKHEAD.
- L9: RELOCATE THE EXISTING RECESSED DALI DIMMABLE 2000 LONG EXTRUDED VERTICAL FITTING TO THE VERTICAL FACE OF THE NEW BULKHEAD.
- E1: RELOCATE THE EXISTING RECESSED NON MAINTAINED EMERGENCY LIGHT INTO THE NEW CEILING.
- RELOCATE THE EXISTING PIEZO SIREN INTO THE NEW CEILING.

LINETYPES:
 ----- EXISTING CONDUIT


REV	DATE	DESCRIPTION
D	11/03/2020	TENDER

ELECTRICAL DESIGN GROUP
 ELECTRICAL BUILDING SERVICES CONSULTANTS
 BRISBANE GOLD COAST
 P.O. Box 15, Sherwood Q. 4075
 Phone: (07) 3278 4375
 Email: brisbane@edg.net.au
 Web: www.edg.net.au

CLIENT
 THE ROMAN CATHOLIC TRUST CORPORATION FOR THE DIOCESE OF TOWNSVILLE

PROJECT
 ST CLARE'S CATHOLIC SCHOOL
 MULTI-PURPOSE HALL AC
 BURDELL DRIVE, THURINGOWA

DRAWING TITLE
ELECTRICAL SERVICES LEGEND AND CONDUIT SITE PLAN

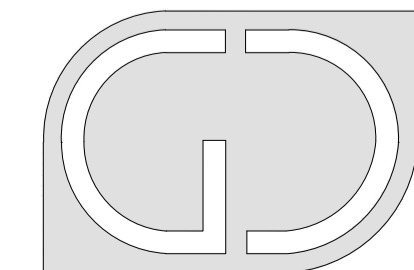

G+D GROUP (QLD)
 Level 3 Toowong Terraces
 31 Sherwood Road Toowong Q 4066
 T (07) 3870 3722
 F (07) 3870 3822
 E admin@gdgroupqld.com.au

DATE	
SCALE 1:500	A1
DRAWN	AT
CHECKED	

C2189a
 EDG PROJECT No.
E01 D
 EDG DWG No. REV