




DETAIL B
CLERGY ELEVATION
SCALE 1: 25

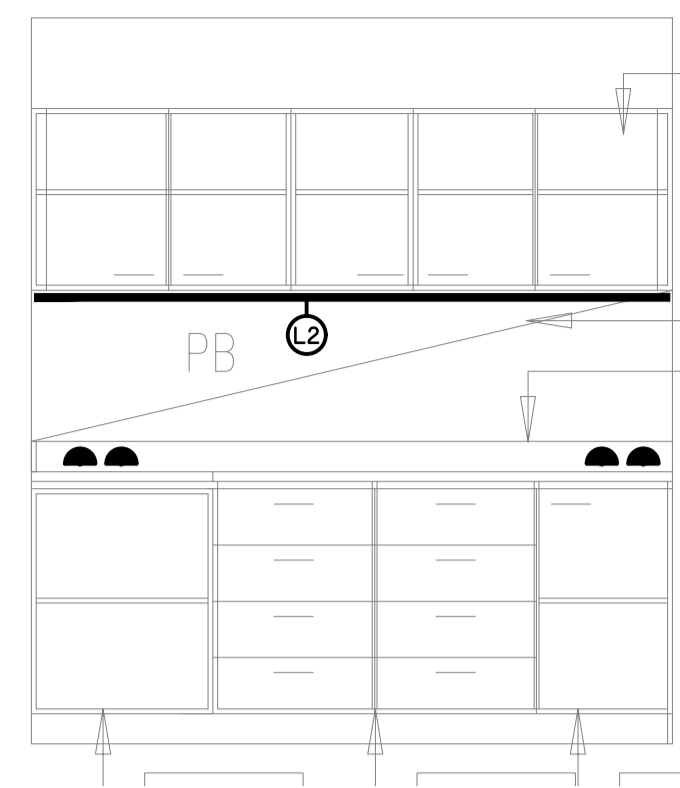


DETAIL C
CONTROL ROOM ELEVATION
SCALE 1: 25

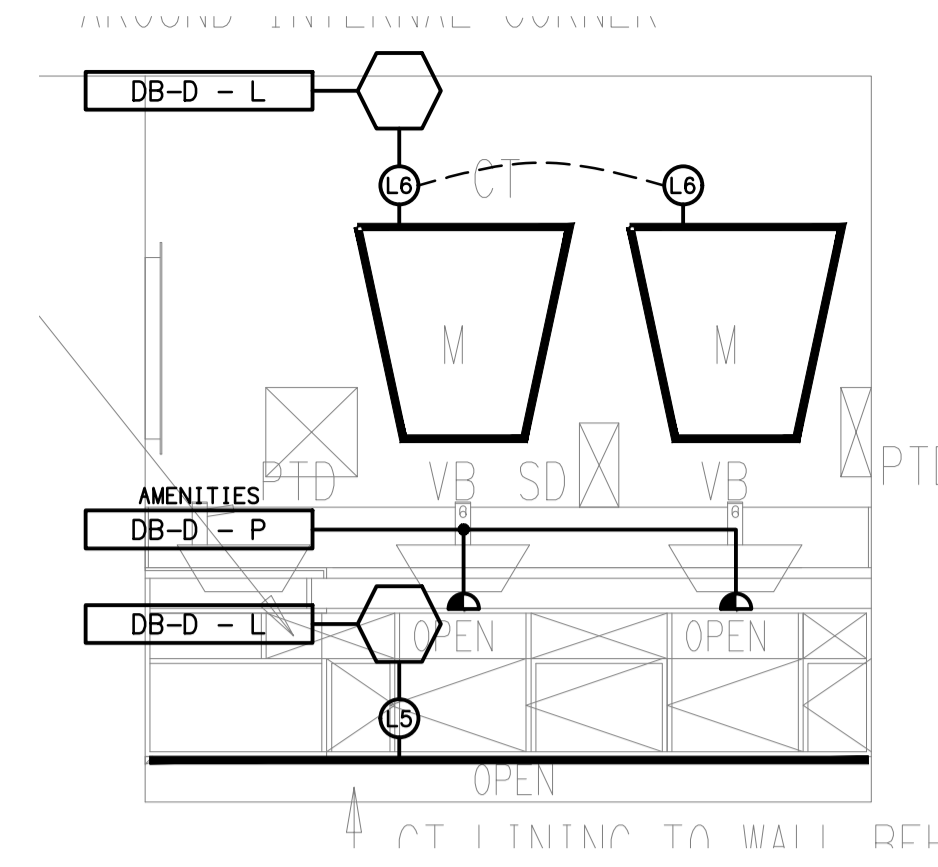


DETAIL D
MALE AMENITIES (ZONE A) ELEVATION
SCALE 1: 25

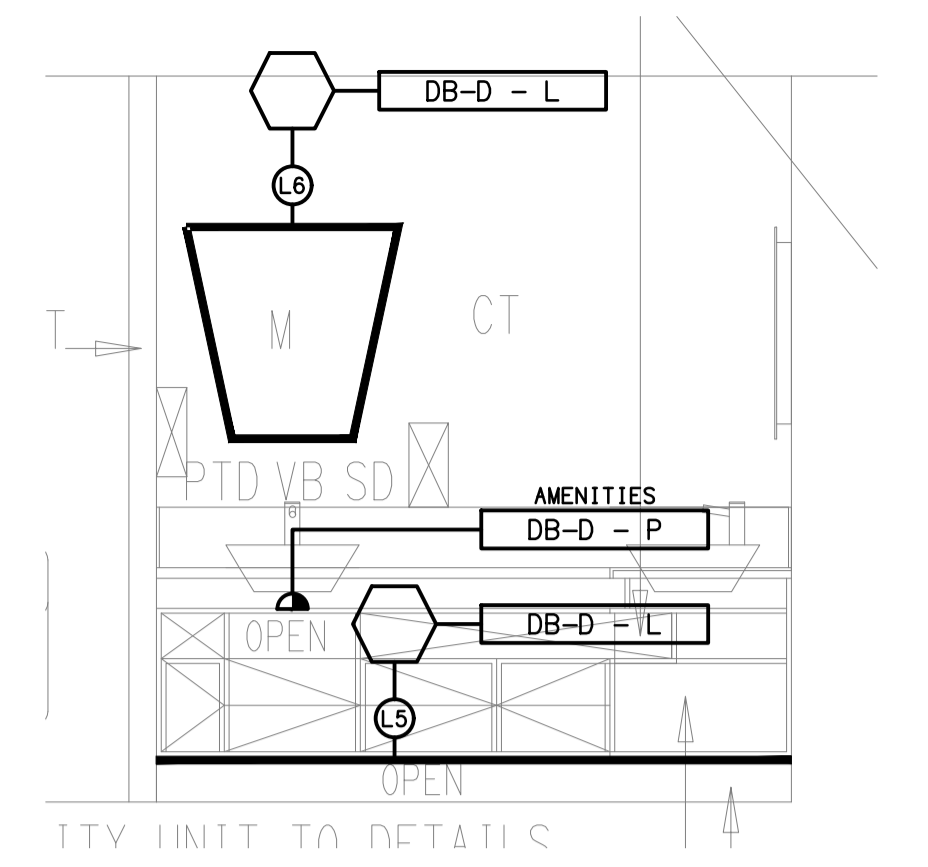


DETAIL E
MALE AMENITIES (ZONE A) ELEVATION
SCALE 1: 25

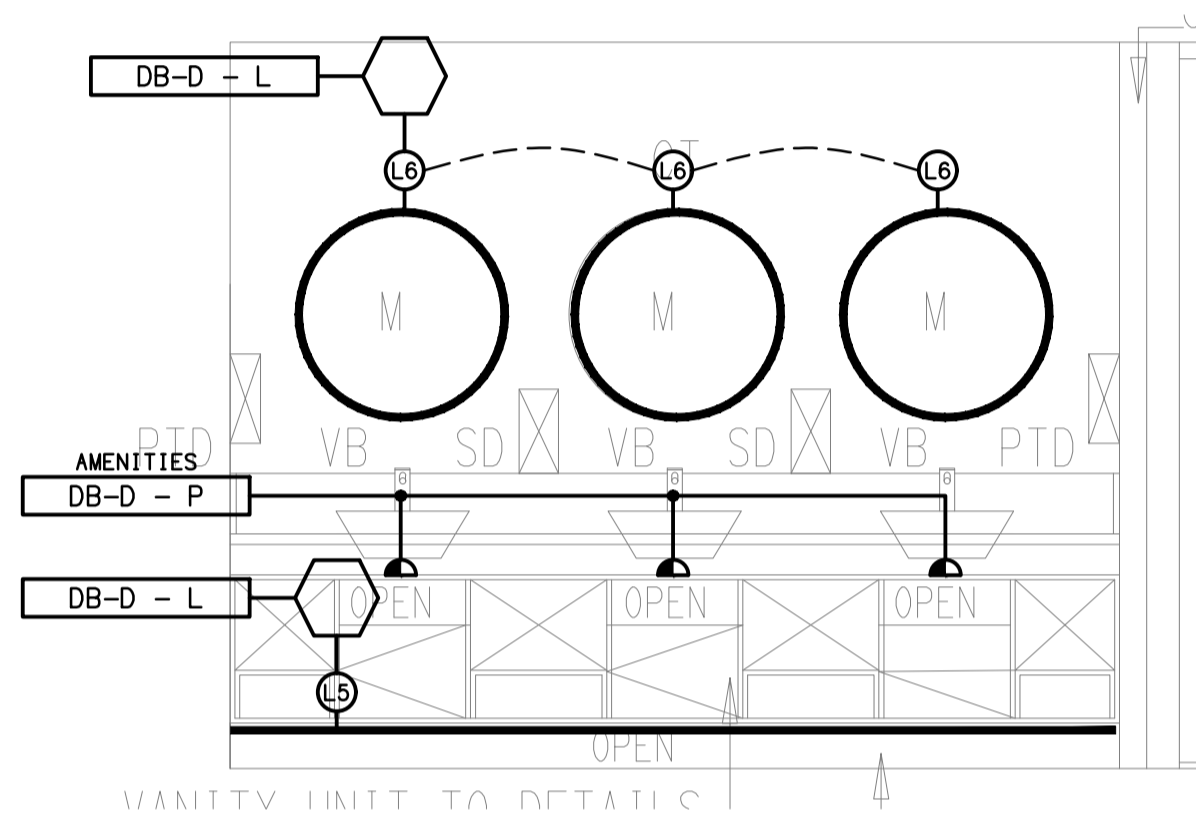


DETAIL F
FEMALE AMENITIES (ZONE A) ELEVATION
SCALE 1: 25

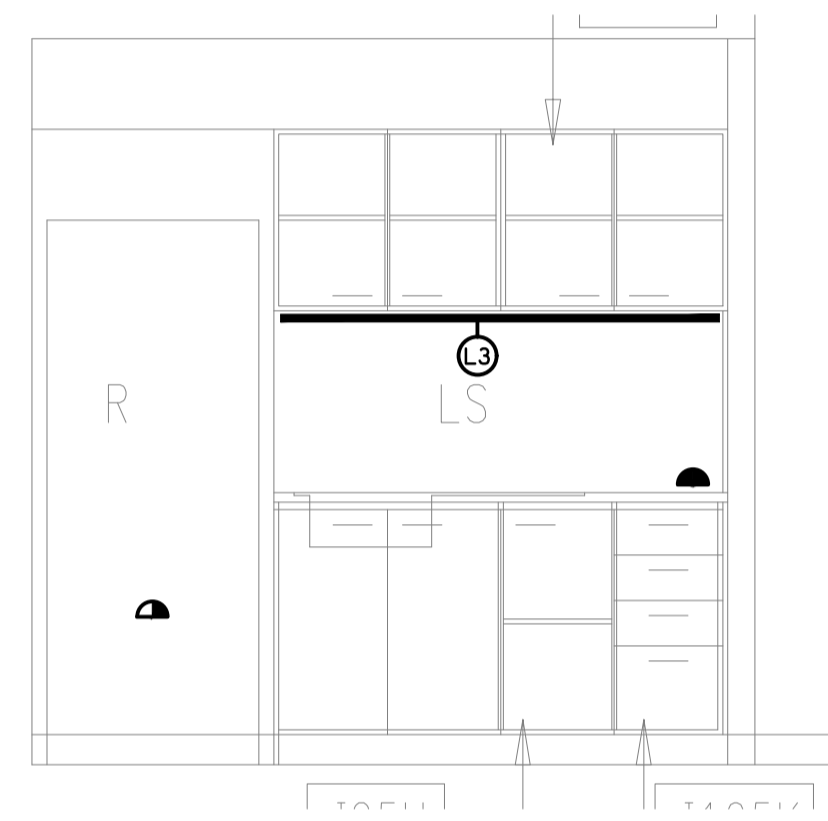


DETAIL G
FLORIST SHOP ELEVATION
SCALE 1: 25

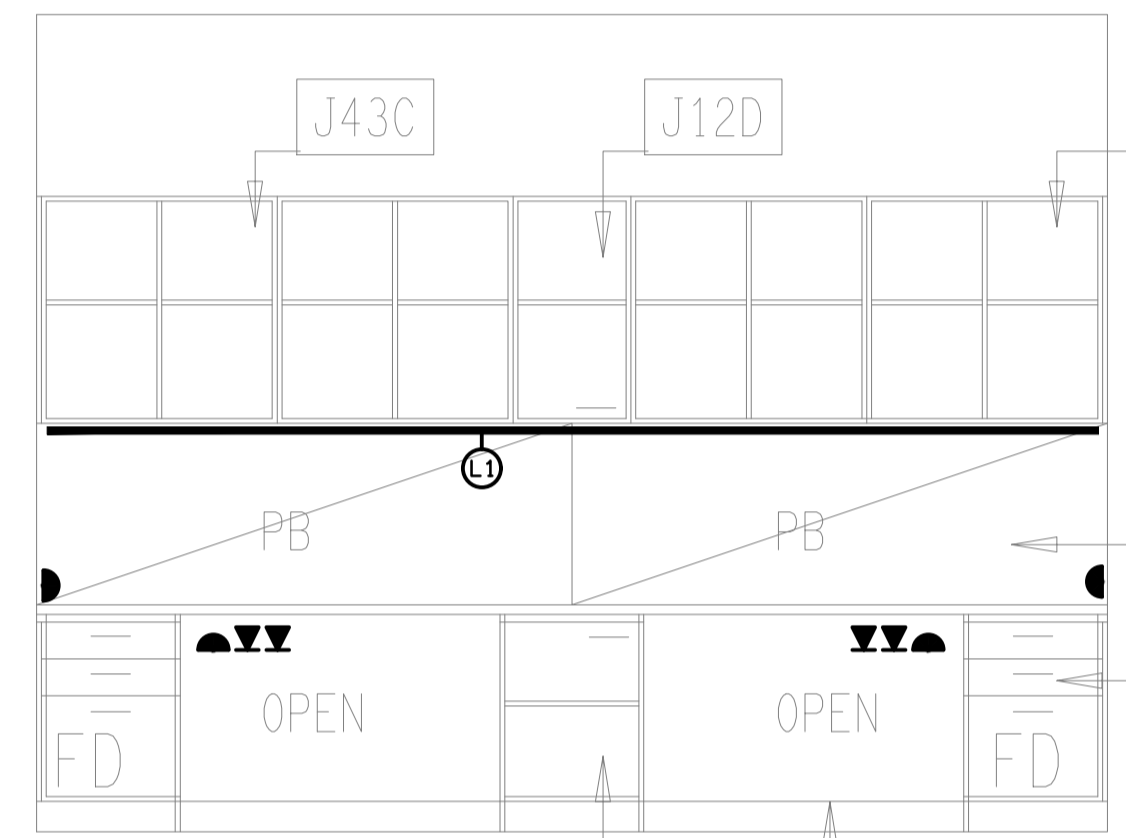


DETAIL H
ADMIN OFFICE ELEVATION
SCALE 1: 25

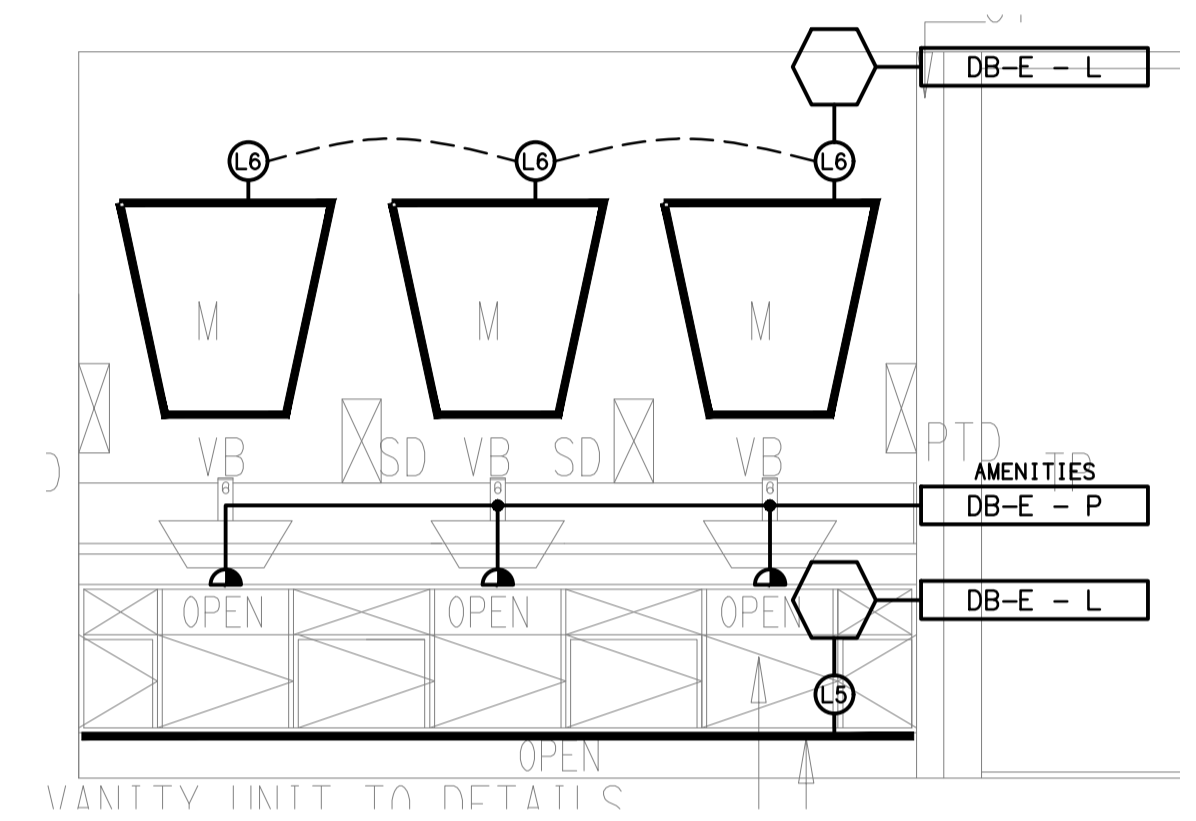

DETAIL J
MALE AMENITIES (ZONE B) ELEVATION
SCALE 1: 25

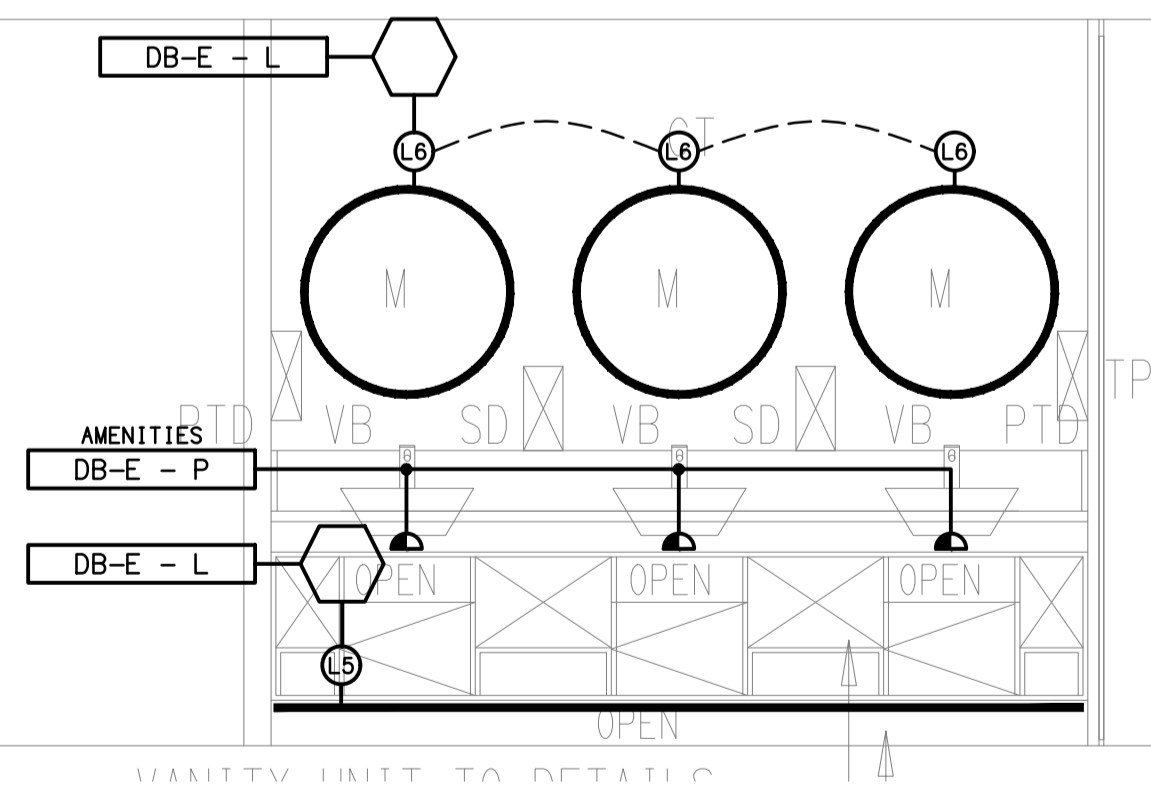


DETAIL K
FEMALE AMENITIES (ZONE B) ELEVATION
SCALE 1: 25

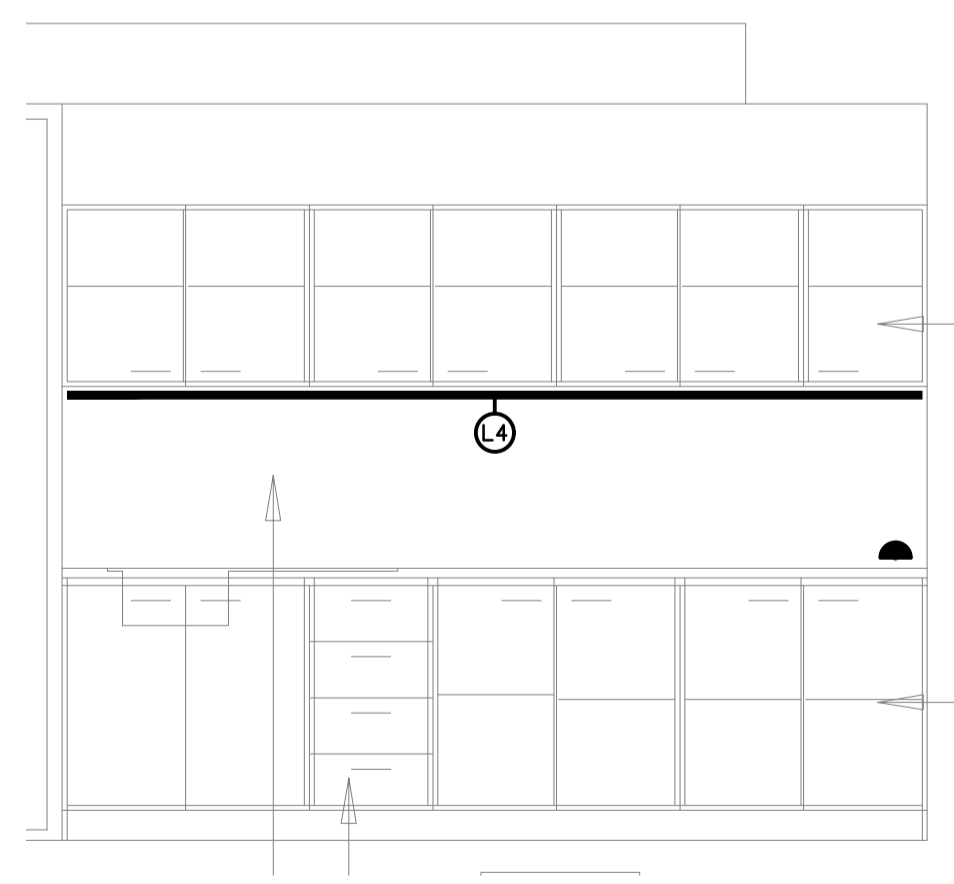

DETAIL L
CATERING / TRAINING ELEVATION
SCALE 1: 25

NOTE:
REFER TO THE FLOOR AND REFLECTED CEILING PLANS FOR ANY OUTLETS NOT SHOWN CIRCUITED.

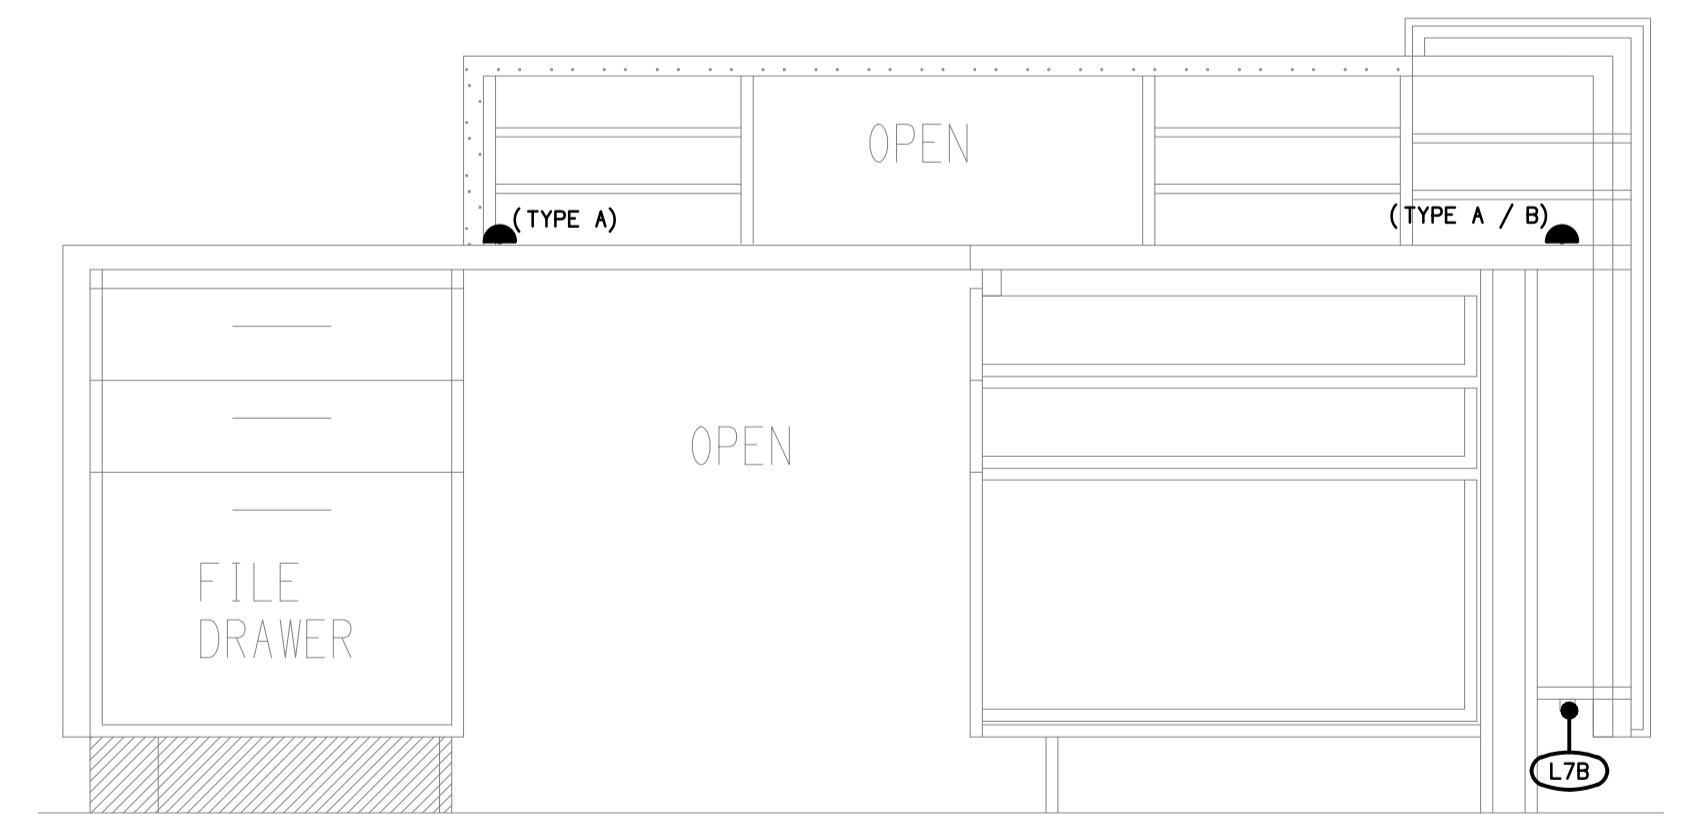

DETAIL M
ADMIN RECEPTION DESK SECTION
SCALE 1: 10

REV	DATE	DESCRIPTION
E	31/01/2022	PRELIMINARY


ELECTRICAL DESIGN GROUP
ELECTRICAL BUILDING SERVICES CONSULTANTS
BRISBANE
P.O. Box 15, Sherwood Q. 4075
Phone: (07) 3278 4375
Email: brisbane@edg.net.au
Web: www.edg.net.au
GOLD COAST

CLIENT
T.S BURSTOW FUNERALS
BURSTOWS
Funeral Care Since 1900

PROJECT
BURSTOWS FUNERAL PARLOUR - STAGE 3

1020 RUTHVEN STREET, TOOWOOMBA

DRAWING TITLE
ELECTRICAL SERVICES JOINERY ELEVATION DETAILS

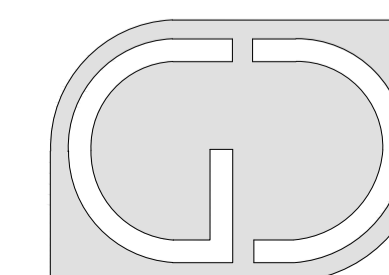

G+D GROUP (QLD)
Level 3 Toowong Terraces
31 Sherwood Road Toowong Q 4066
T (07) 3870 3722
F (07) 3870 3822
E admin@gdgroupqld.com.au

DATE
SCALE AS NOTED A1
DRAWN AT
CHECKED

C2221a
EDG PROJECT No.
E09 E
EDG DWG No. REV