



## DETAIL A

MEZZANINE KITCHENETTE ELEVATION  
SCALE 1:20

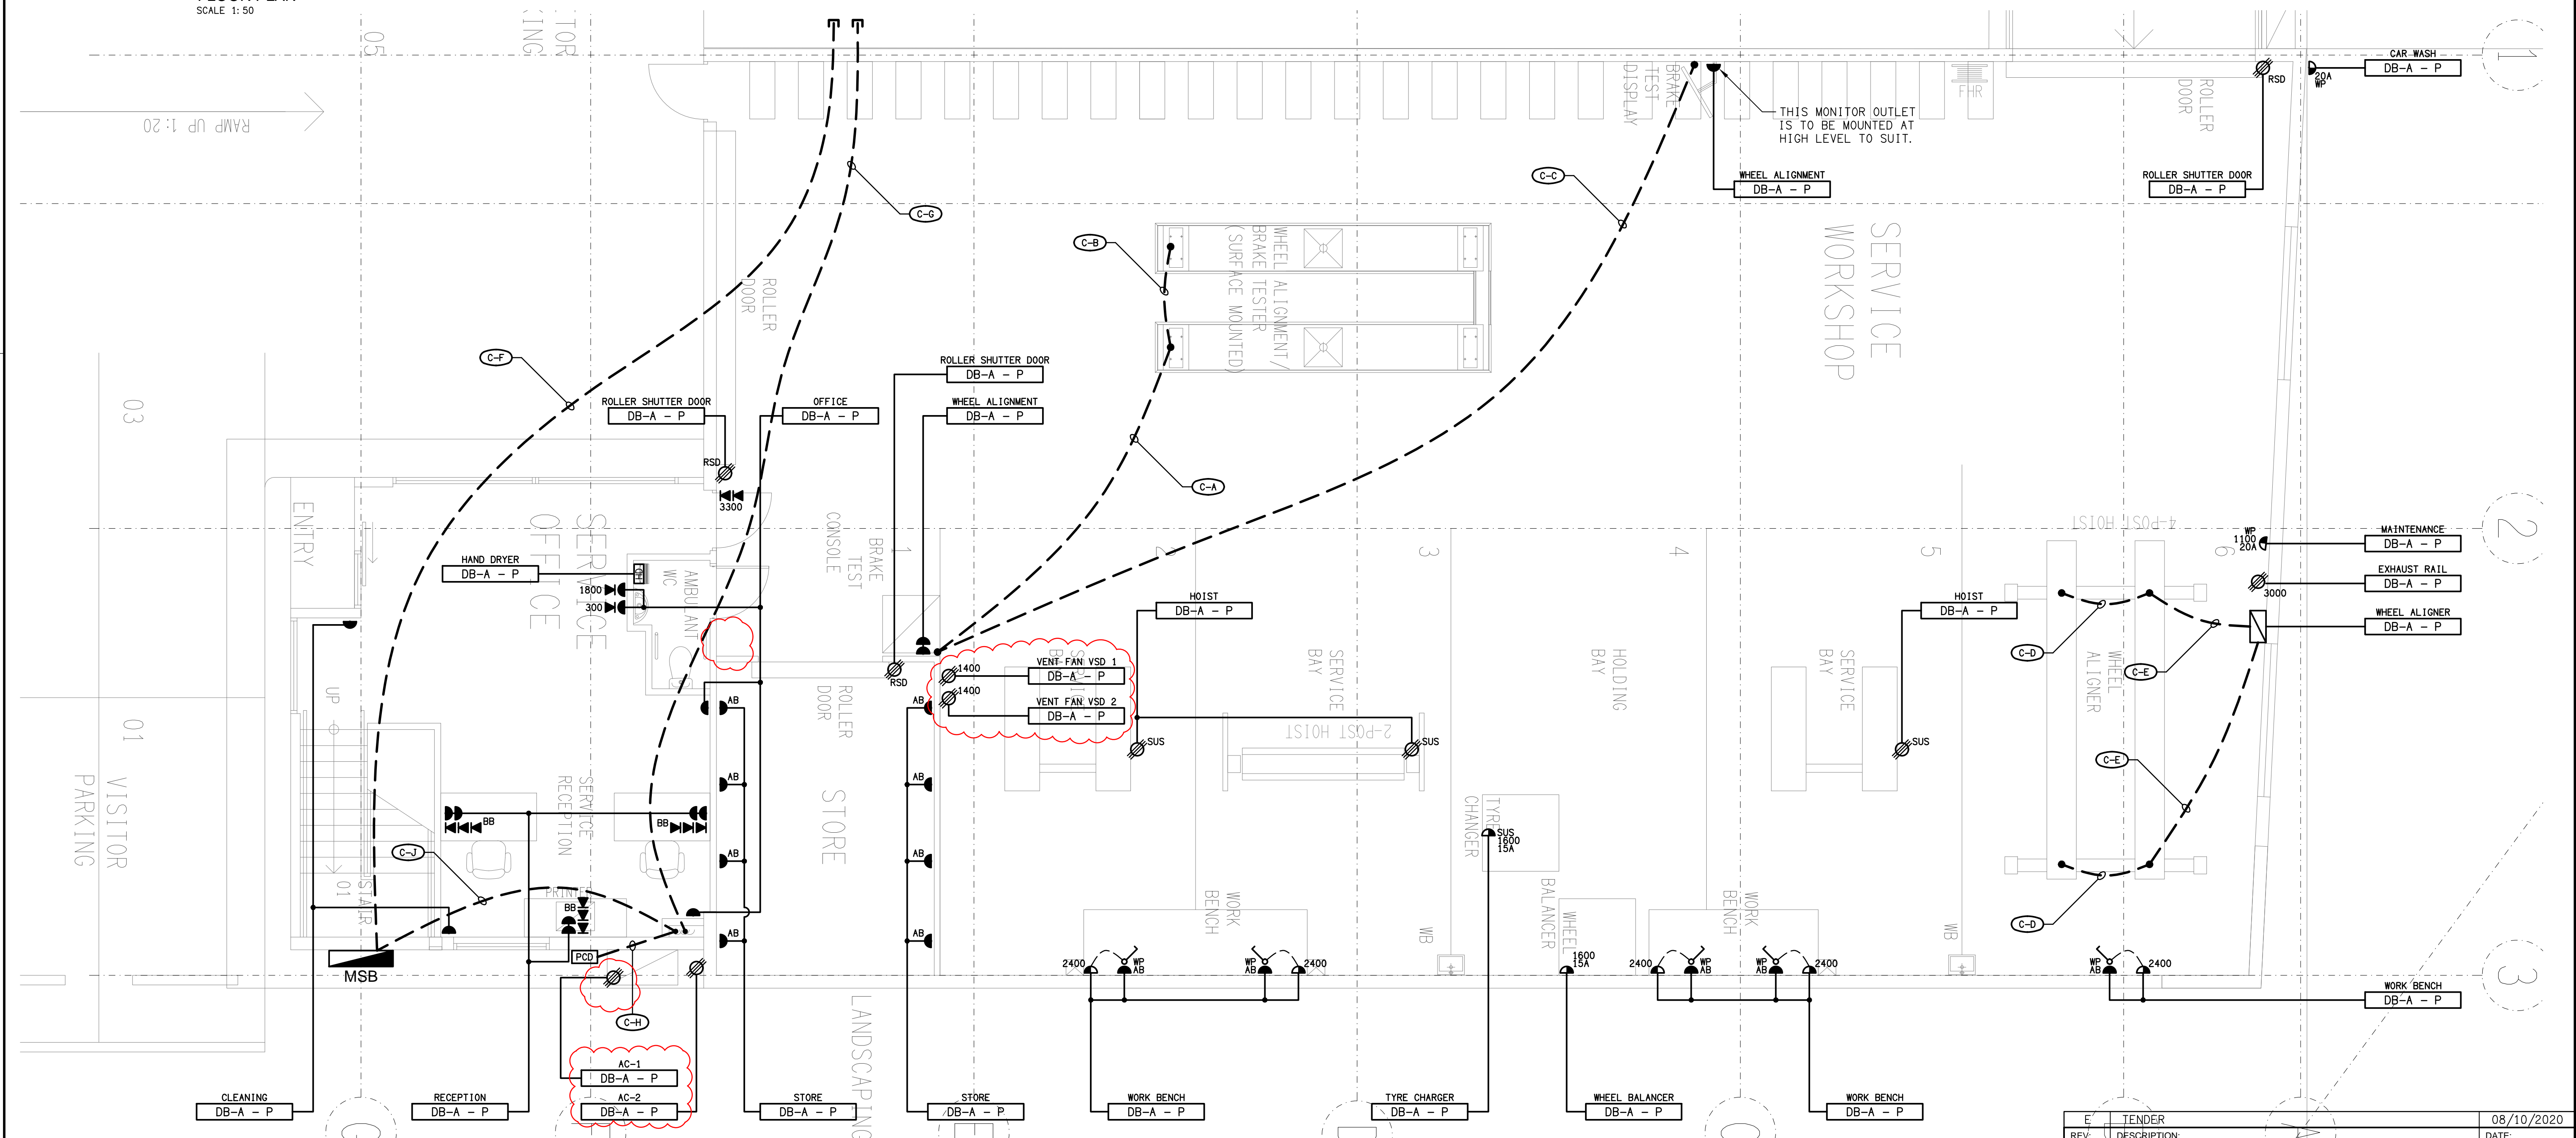

<p>ELECTRICAL DESIGN GROUP BRISBANE PTY LTD ACN 092 710 793</p> <hr/> <p>TRADING AS: ELECTRICAL DESIGN GROUP</p> <hr/>	<p>THE COPYRIGHT OF THIS DRAWING REMAINS THE PROPERTY OF THE ELECTRICAL DESIGN GROUP.</p> <hr/> <p>USE FIGURED DIMENSIONS IN PREFERENCE TO SCALE.</p> <hr/> <p>ALL DIMENSIONS TO BE VERIFIED ONSITE.</p> <hr/>	<div>  <div> <p><b>ELECTRICAL DESIGN GROUP</b></p> <p>ELECTRICAL BUILDING SERVICES CONSULTANTS</p> <p>BRISBANE GOLD COAST</p> </div> </div> <hr/> <p>P.O.Box 15, Sherwood Q.4075 Phone: (07) 3278 4375 Email: brisbane@edg.net.au Web: www.edg.net.au</p>	<div> <div>PROJECT:</div> <div>NORRIS MOTOR GROUP ASPLEY WORKSHOP</div> </div> <hr/> <p>1387 GYMPIE ROAD, ASPLEY</p>	<div> <div>DRAWING:</div> <div><b>ELECTRICAL SERVICES FLOOR PLAN</b></div> </div> <hr/> <div> <div>SCALE:</div> <div>1:50</div> </div> <div> <div>AT</div> <div>A1</div> </div> <div> <div>PROJECT NO:</div> <div><b>C2278a</b></div> </div> <div> <div>DRAWING NO:</div> <div><b>E02</b></div> </div> <div> <div>REVISION:</div> <div><b>E</b></div> </div>
---	---	---	---	---