


REFER DETAIL A  
ON DRAWING E06

REFER DETAIL B  
ON DRAWING E07

REFER TO GROUND LEVEL FLOOR PLAN PART B ON DRAWING E08

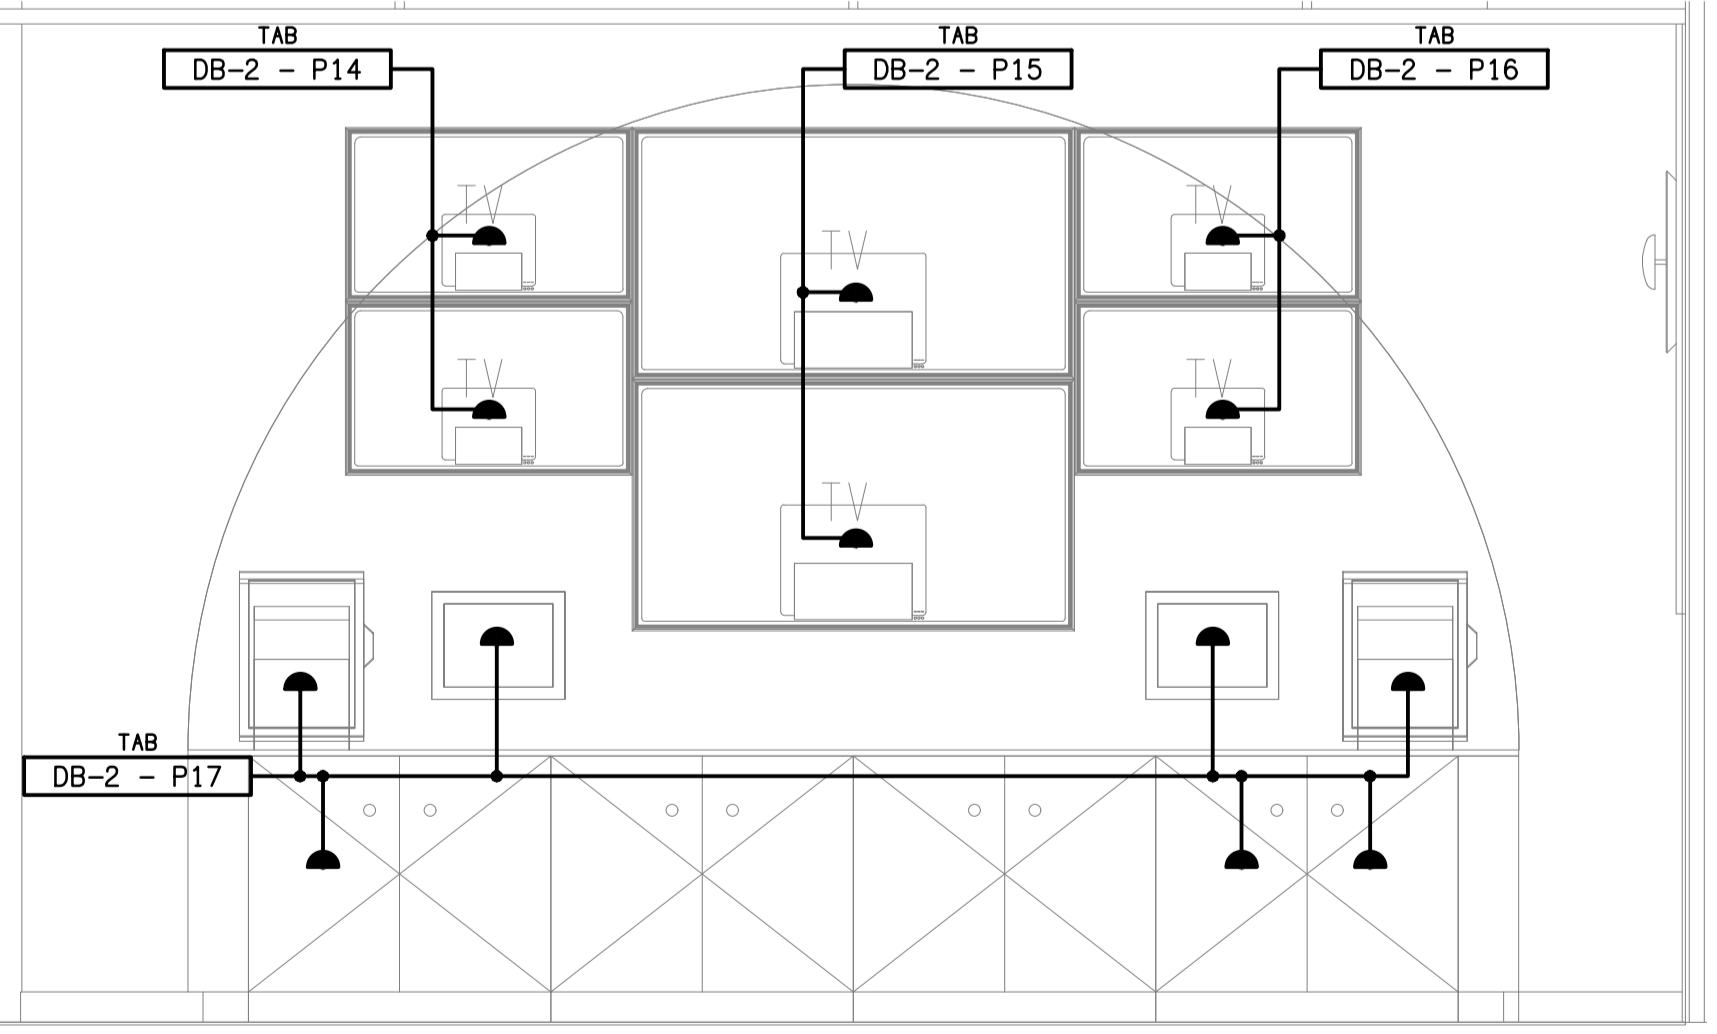

**DETAIL A**  
TAB WALL ELEVATION  
SCALE 1:25

ELECTRICAL DESIGN GROUP BRISBANE PTY LTD ACN 092 710 793 TRADING AS: ELECTRICAL DESIGN GROUP	THE COPYRIGHT OF THIS DRAWING REMAINS THE PROPERTY OF THE ELECTRICAL DESIGN GROUP. USE FIGURED DIMENSIONS IN PREFERENCE TO SCALE. ALL DIMENSIONS TO BE VERIFIED ONSITE.	<b>ELECTRICAL DESIGN GROUP</b> ELECTRICAL BUILDING SERVICES CONSULTANTS BRISBANE GOLD COAST P.O. Box 15, Sherwood Q.4075 Phone: (07) 3278 4375 Email: brisbane@edg.net.au Web: www.edg.net.au	PROJECT: <b>THE BROOK HOTEL, MITCHELTON</b> 167 OSBORNE ROAD, MITCHELTON	H CONSTRUCTION 14/03/2023 REV. DESCRIPTION: DATE:
			DRAWING: <b>ELECTRICAL SERVICES          GROUND LEVEL FLOOR PLAN PART A</b>	SCALE: 1:100 UNO AT A1