



**DETAIL A**  
GAMING ROOM FLOOR PLAN  
SCALE 1:50

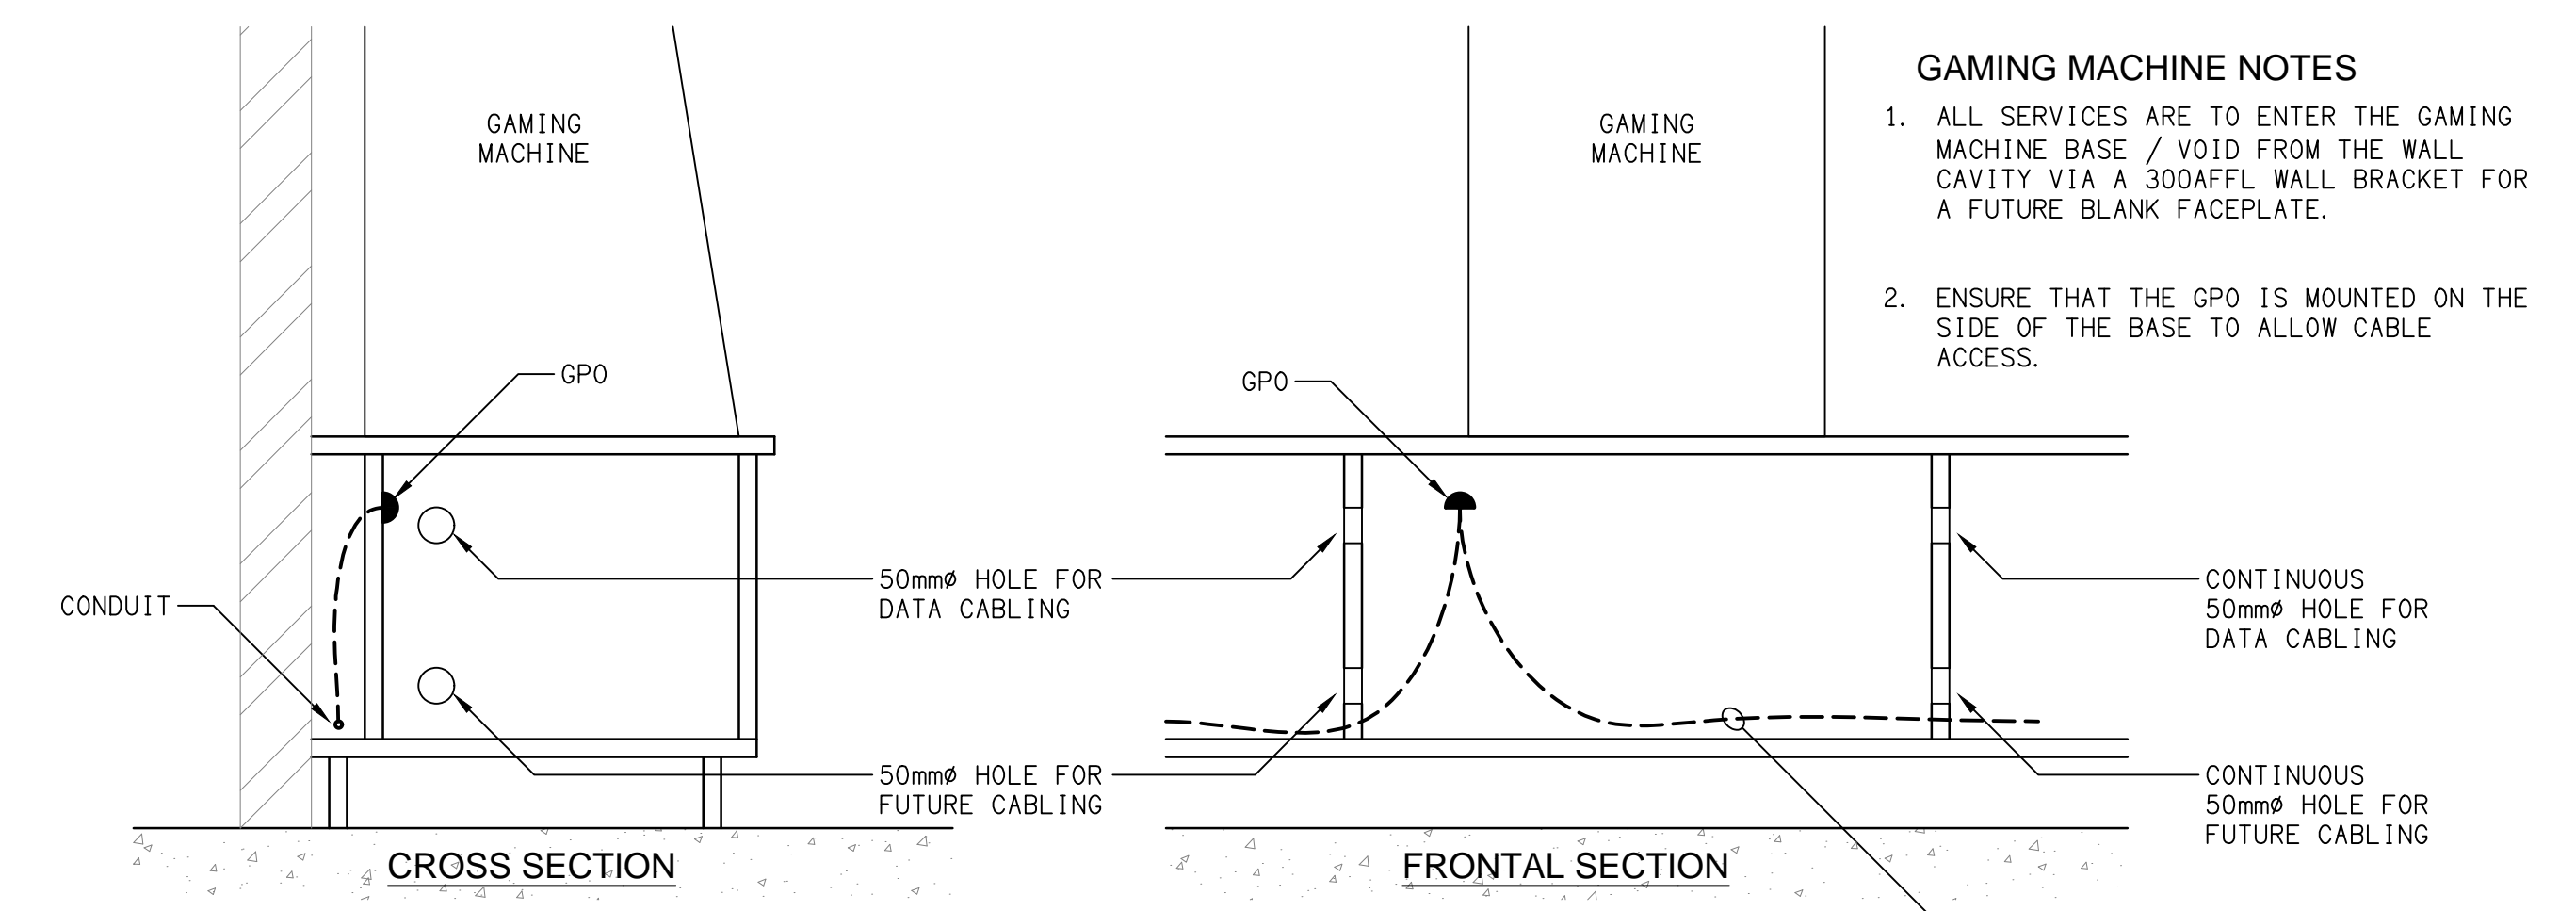

**DETAIL**  
GAMING MACHINE BASE  
NOT TO SCALE

- GAMING MACHINE NOTES**
1. ALL SERVICES ARE TO ENTER THE GAMING MACHINE BASE / VOID FROM THE WALL CAVITY VIA A 300AFFL WALL BRACKET FOR A FUTURE BLANK FACEPLATE.
  2. ENSURE THAT THE GPO IS MOUNTED ON THE SIDE OF THE BASE TO ALLOW CABLE ACCESS.

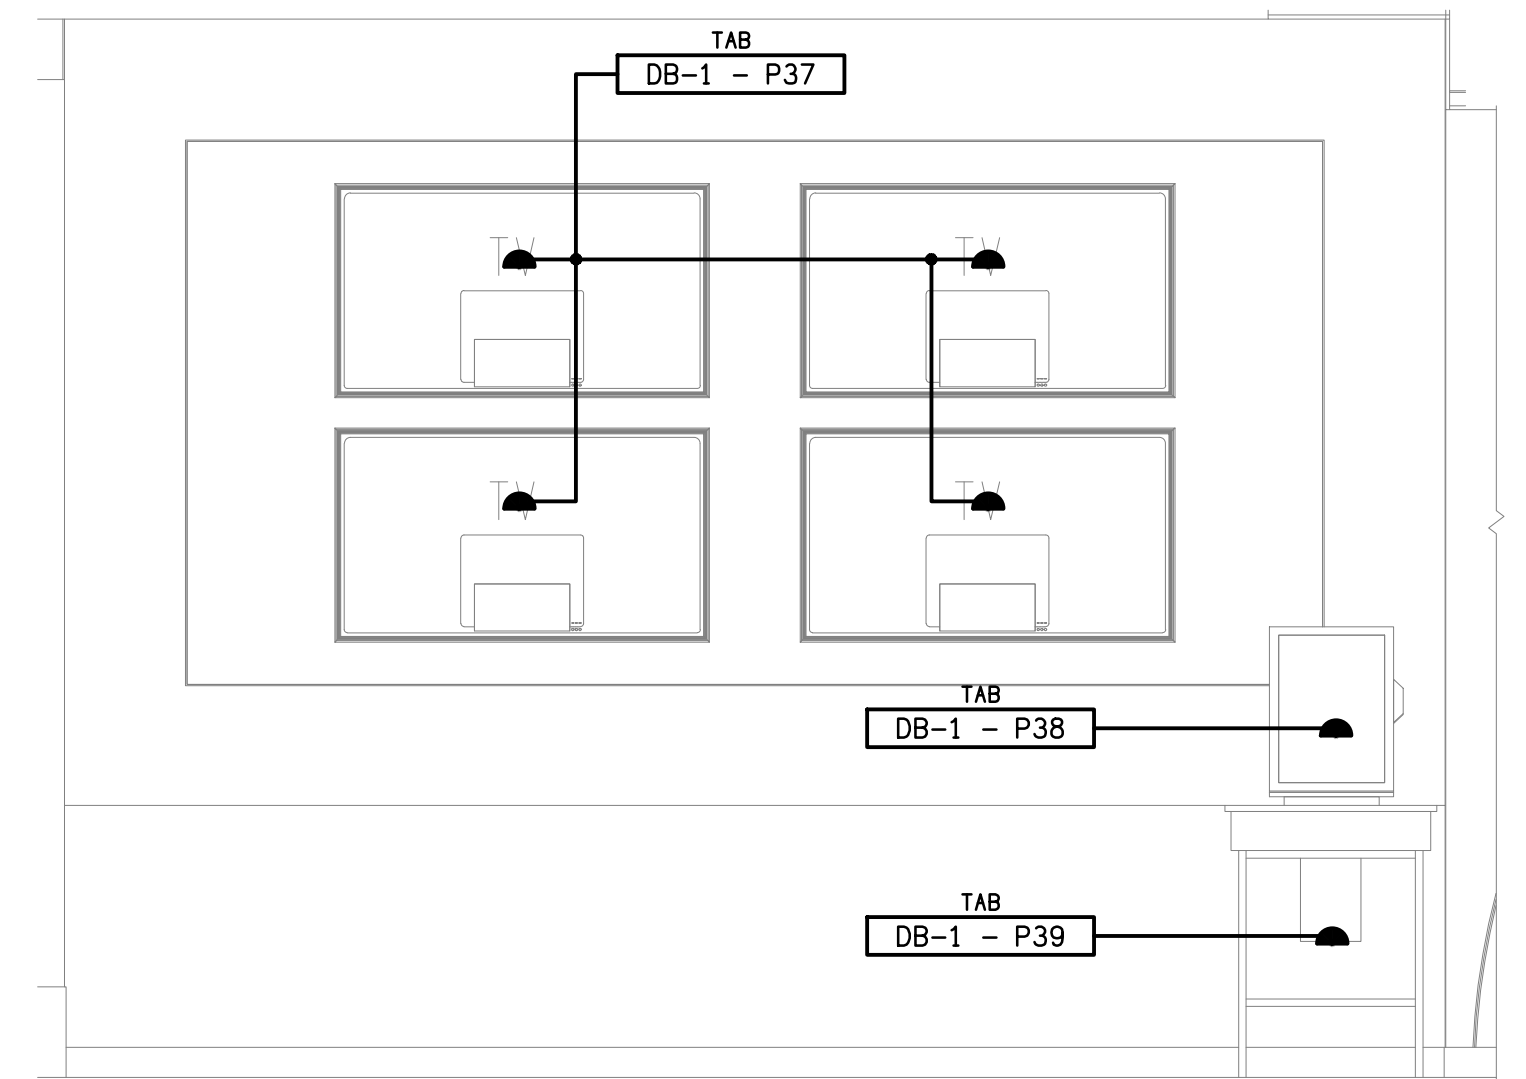

**DETAIL B**  
TAB / LOUNGE WALL ELEVATION  
SCALE 1:25

ELECTRICAL DESIGN GROUP BRISBANE  
PTY LTD  
ACN 092 710 793  
TRADING AS:  
ELECTRICAL DESIGN GROUP

THE COPYRIGHT OF THIS DRAWING  
REMAINS THE PROPERTY OF THE  
ELECTRICAL DESIGN GROUP.  
USE FIGURED DIMENSIONS  
IN PREFERENCE TO SCALE.  
ALL DIMENSIONS TO BE  
VERIFIED ONSITE.

**ELECTRICAL DESIGN GROUP**  
ELECTRICAL BUILDING SERVICES CONSULTANTS  
BRISBANE GOLD COAST

P.O. Box 15, Sherwood Q.4075  
Phone: (07) 3278 4375  
Email: brisbane@edg.net.au  
Web: www.edg.net.au

PROJECT:  
**THE BROOK HOTEL, MITCHELTON**  
167 OSBORNE ROAD, MITCHELTON

G	CONSTRUCTION	14/03/2023
REV:	DESCRIPTION:	DATE:

DRAWING:  
**ELECTRICAL SERVICES**  
GROUND LEVEL  
GAMING ROOM FLOOR PLAN  
SCALE: 1:50 AT A1  
PROJECT NO: **C2499a**  
DRAWING NO: **E06**  
REVISION: **G**