




NOTE:
FOR COORDINATION THE SIGNAGE OUTLETS ARE SHOWN AND CIRCUITED ON DRAWING C2499a-E23.

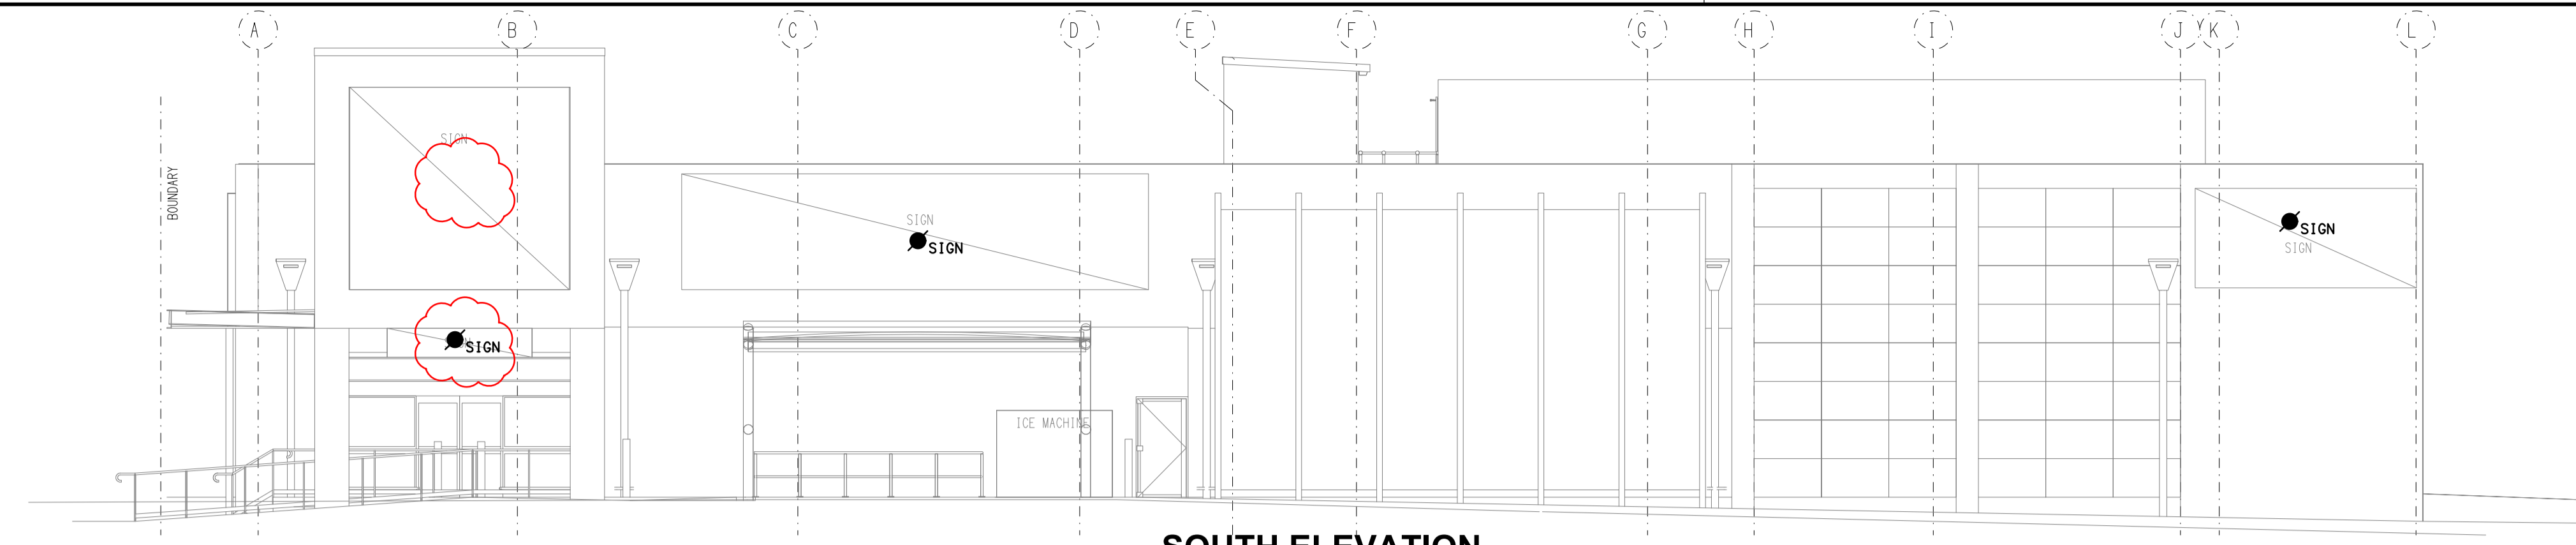


SOUTH ELEVATION
EXTERNAL BUILDING
SCALE 1:100

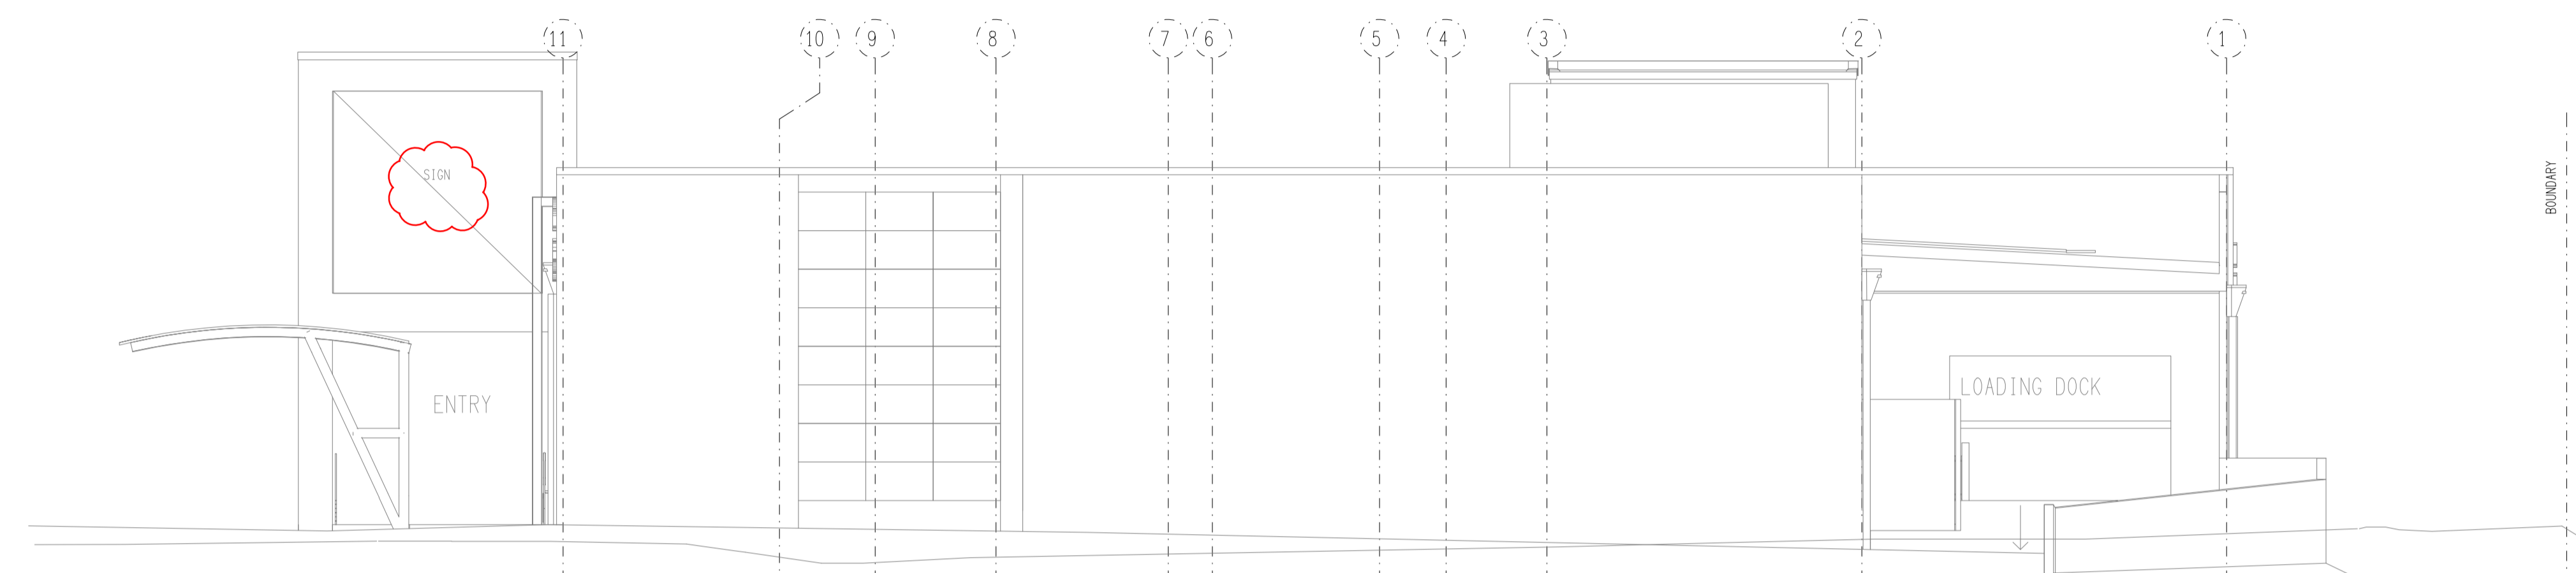

EAST ELEVATION
EXTERNAL BUILDING
SCALE 1:100

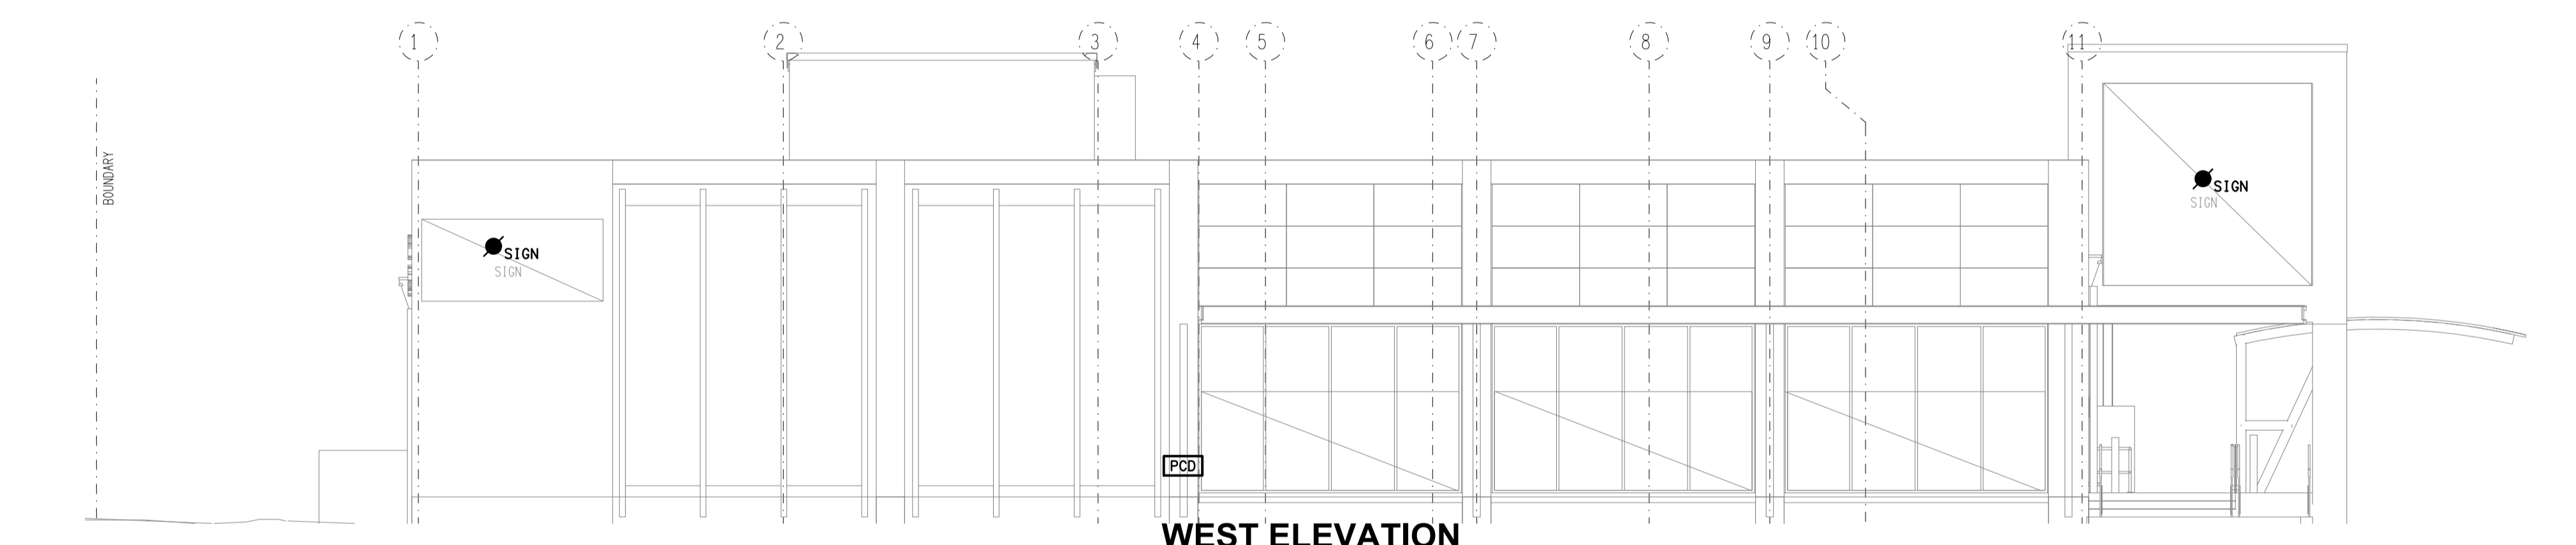

WEST ELEVATION
EXTERNAL BUILDING
SCALE 1:100

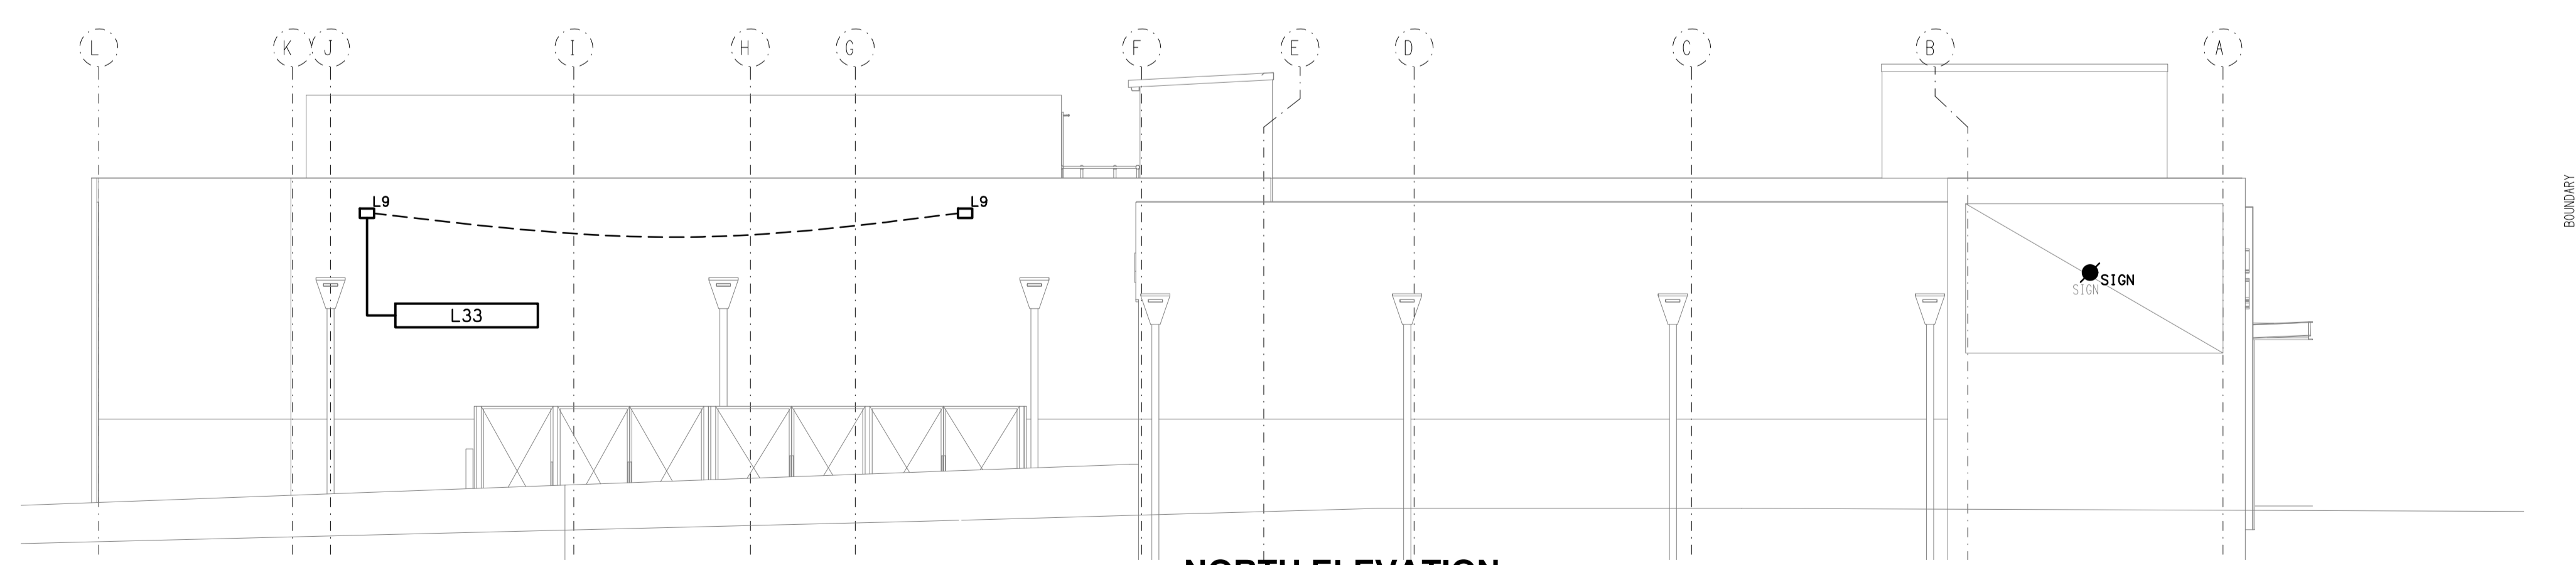

NORTH ELEVATION
EXTERNAL BUILDING
SCALE 1:100

ELECTRICAL DESIGN GROUP BRISBANE
PTY LTD
ACN 092 710 793
TRADING AS:
ELECTRICAL DESIGN GROUP

THE COPYRIGHT OF THIS DRAWING
REMAINS THE PROPERTY OF THE
ELECTRICAL DESIGN GROUP.
USE FIGURED DIMENSIONS
IN PREFERENCE TO SCALE.
ALL DIMENSIONS TO BE
VERIFIED ONSITE.

ELECTRICAL DESIGN GROUP
ELECTRICAL BUILDING SERVICES CONSULTANTS
BRISBANE GOLD COAST
P.O.Box 15, Sherwood Q.4075
Phone: (07) 3278 4375
Email: brisbane@edg.net.au
Web: www.edg.net.au

PROJECT:
THE BROOK HOTEL, MITCHELTON
167 OSBORNE ROAD, MITCHELTON

E	CONSTRUCTION	06/12/2022
REV:	DESCRIPTION:	DATE:
DRAWING: ELECTRICAL SERVICES DAN MURPHY'S BUILDING ELEVATIONS		
SCALE: 1:100 UNO	AT A1	PROJECT NO: C2499a DRAWING NO: E24 REVISION: E