

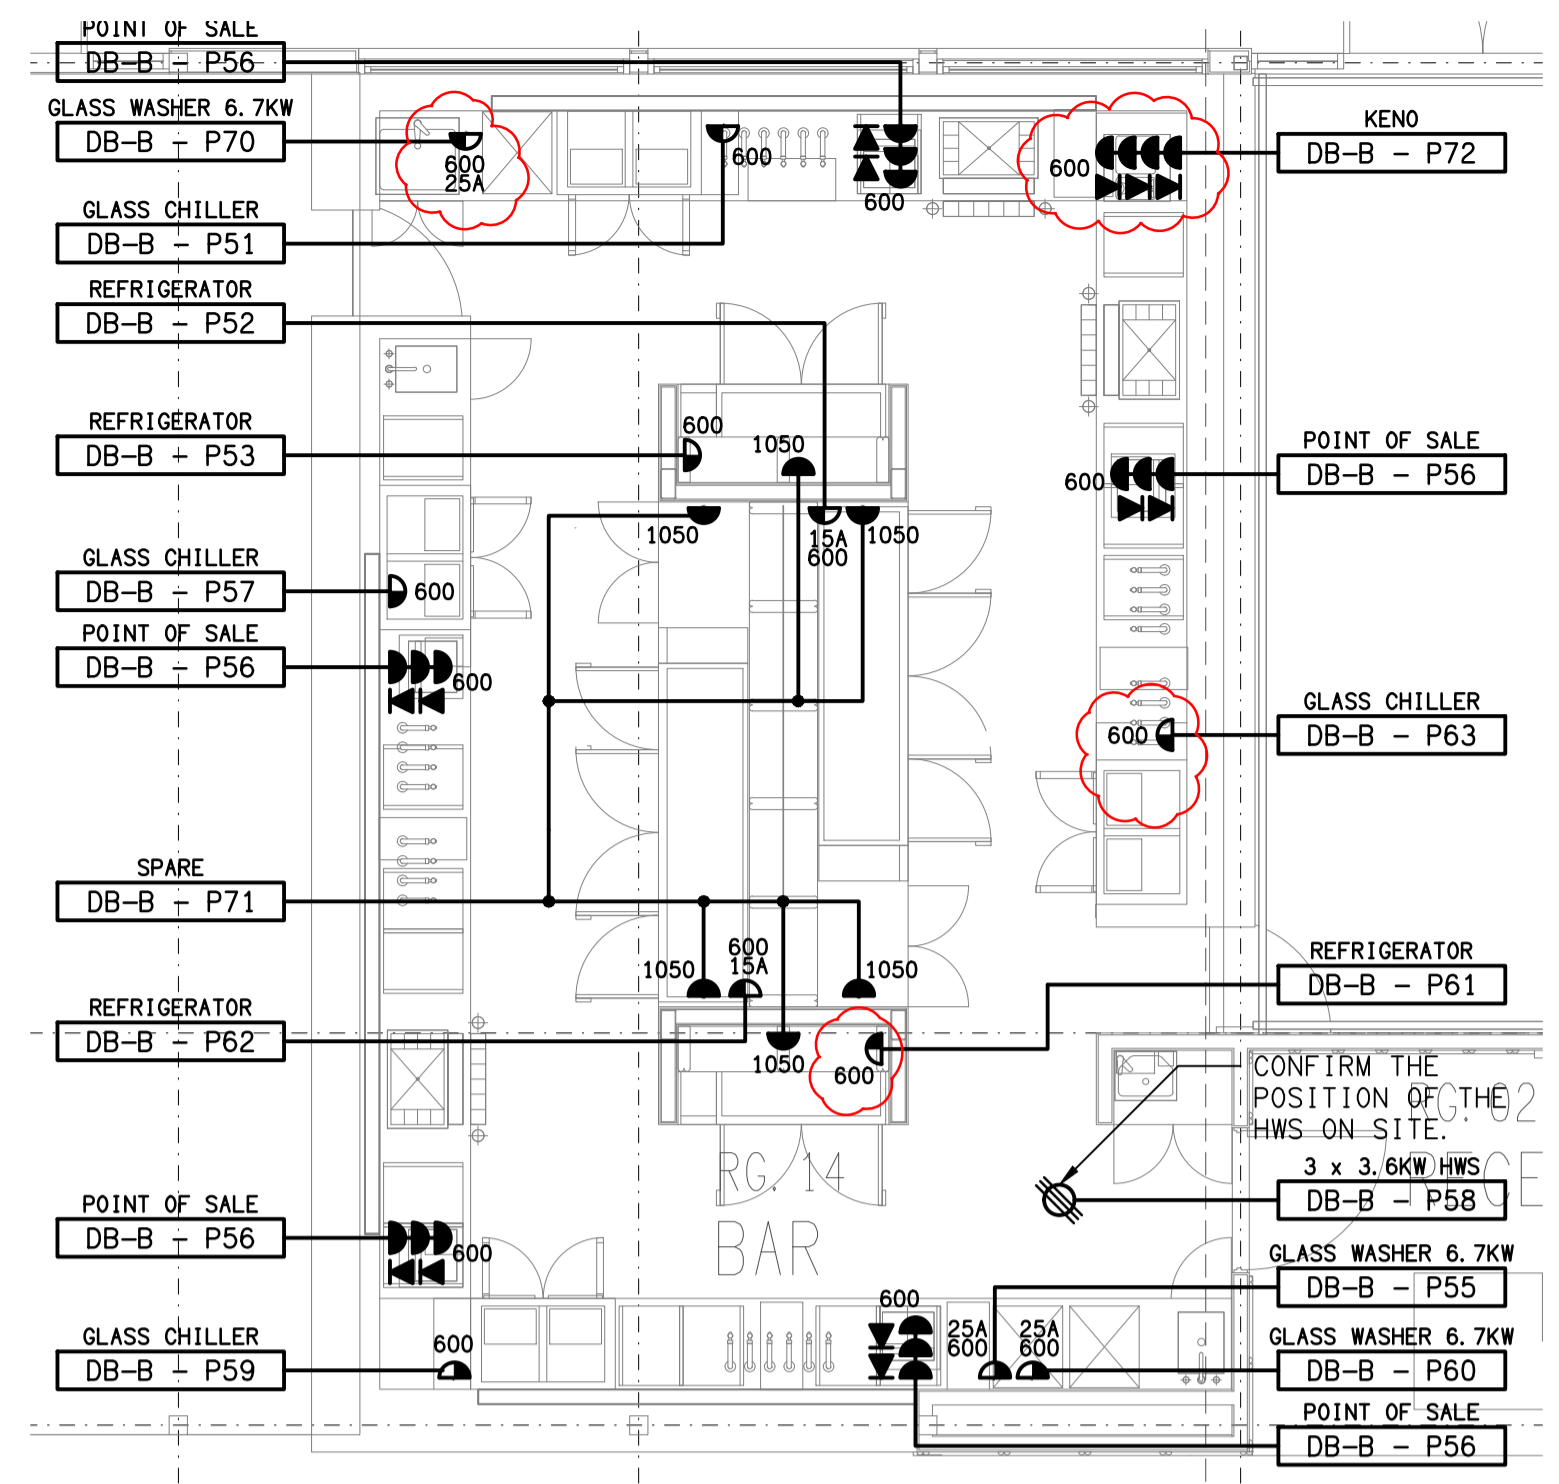


**DETAIL A**  
KITCHEN FLOOR PLAN  
SCALE 1:50

**NOTE:**  
REFER TO DRAWING C2791a-E07.dwg FOR THE ADDITIONAL GAMING ROOM FIBRE PLAN AND COOLROOM & KEG ROOM ISOLATOR PANEL DETAILS.

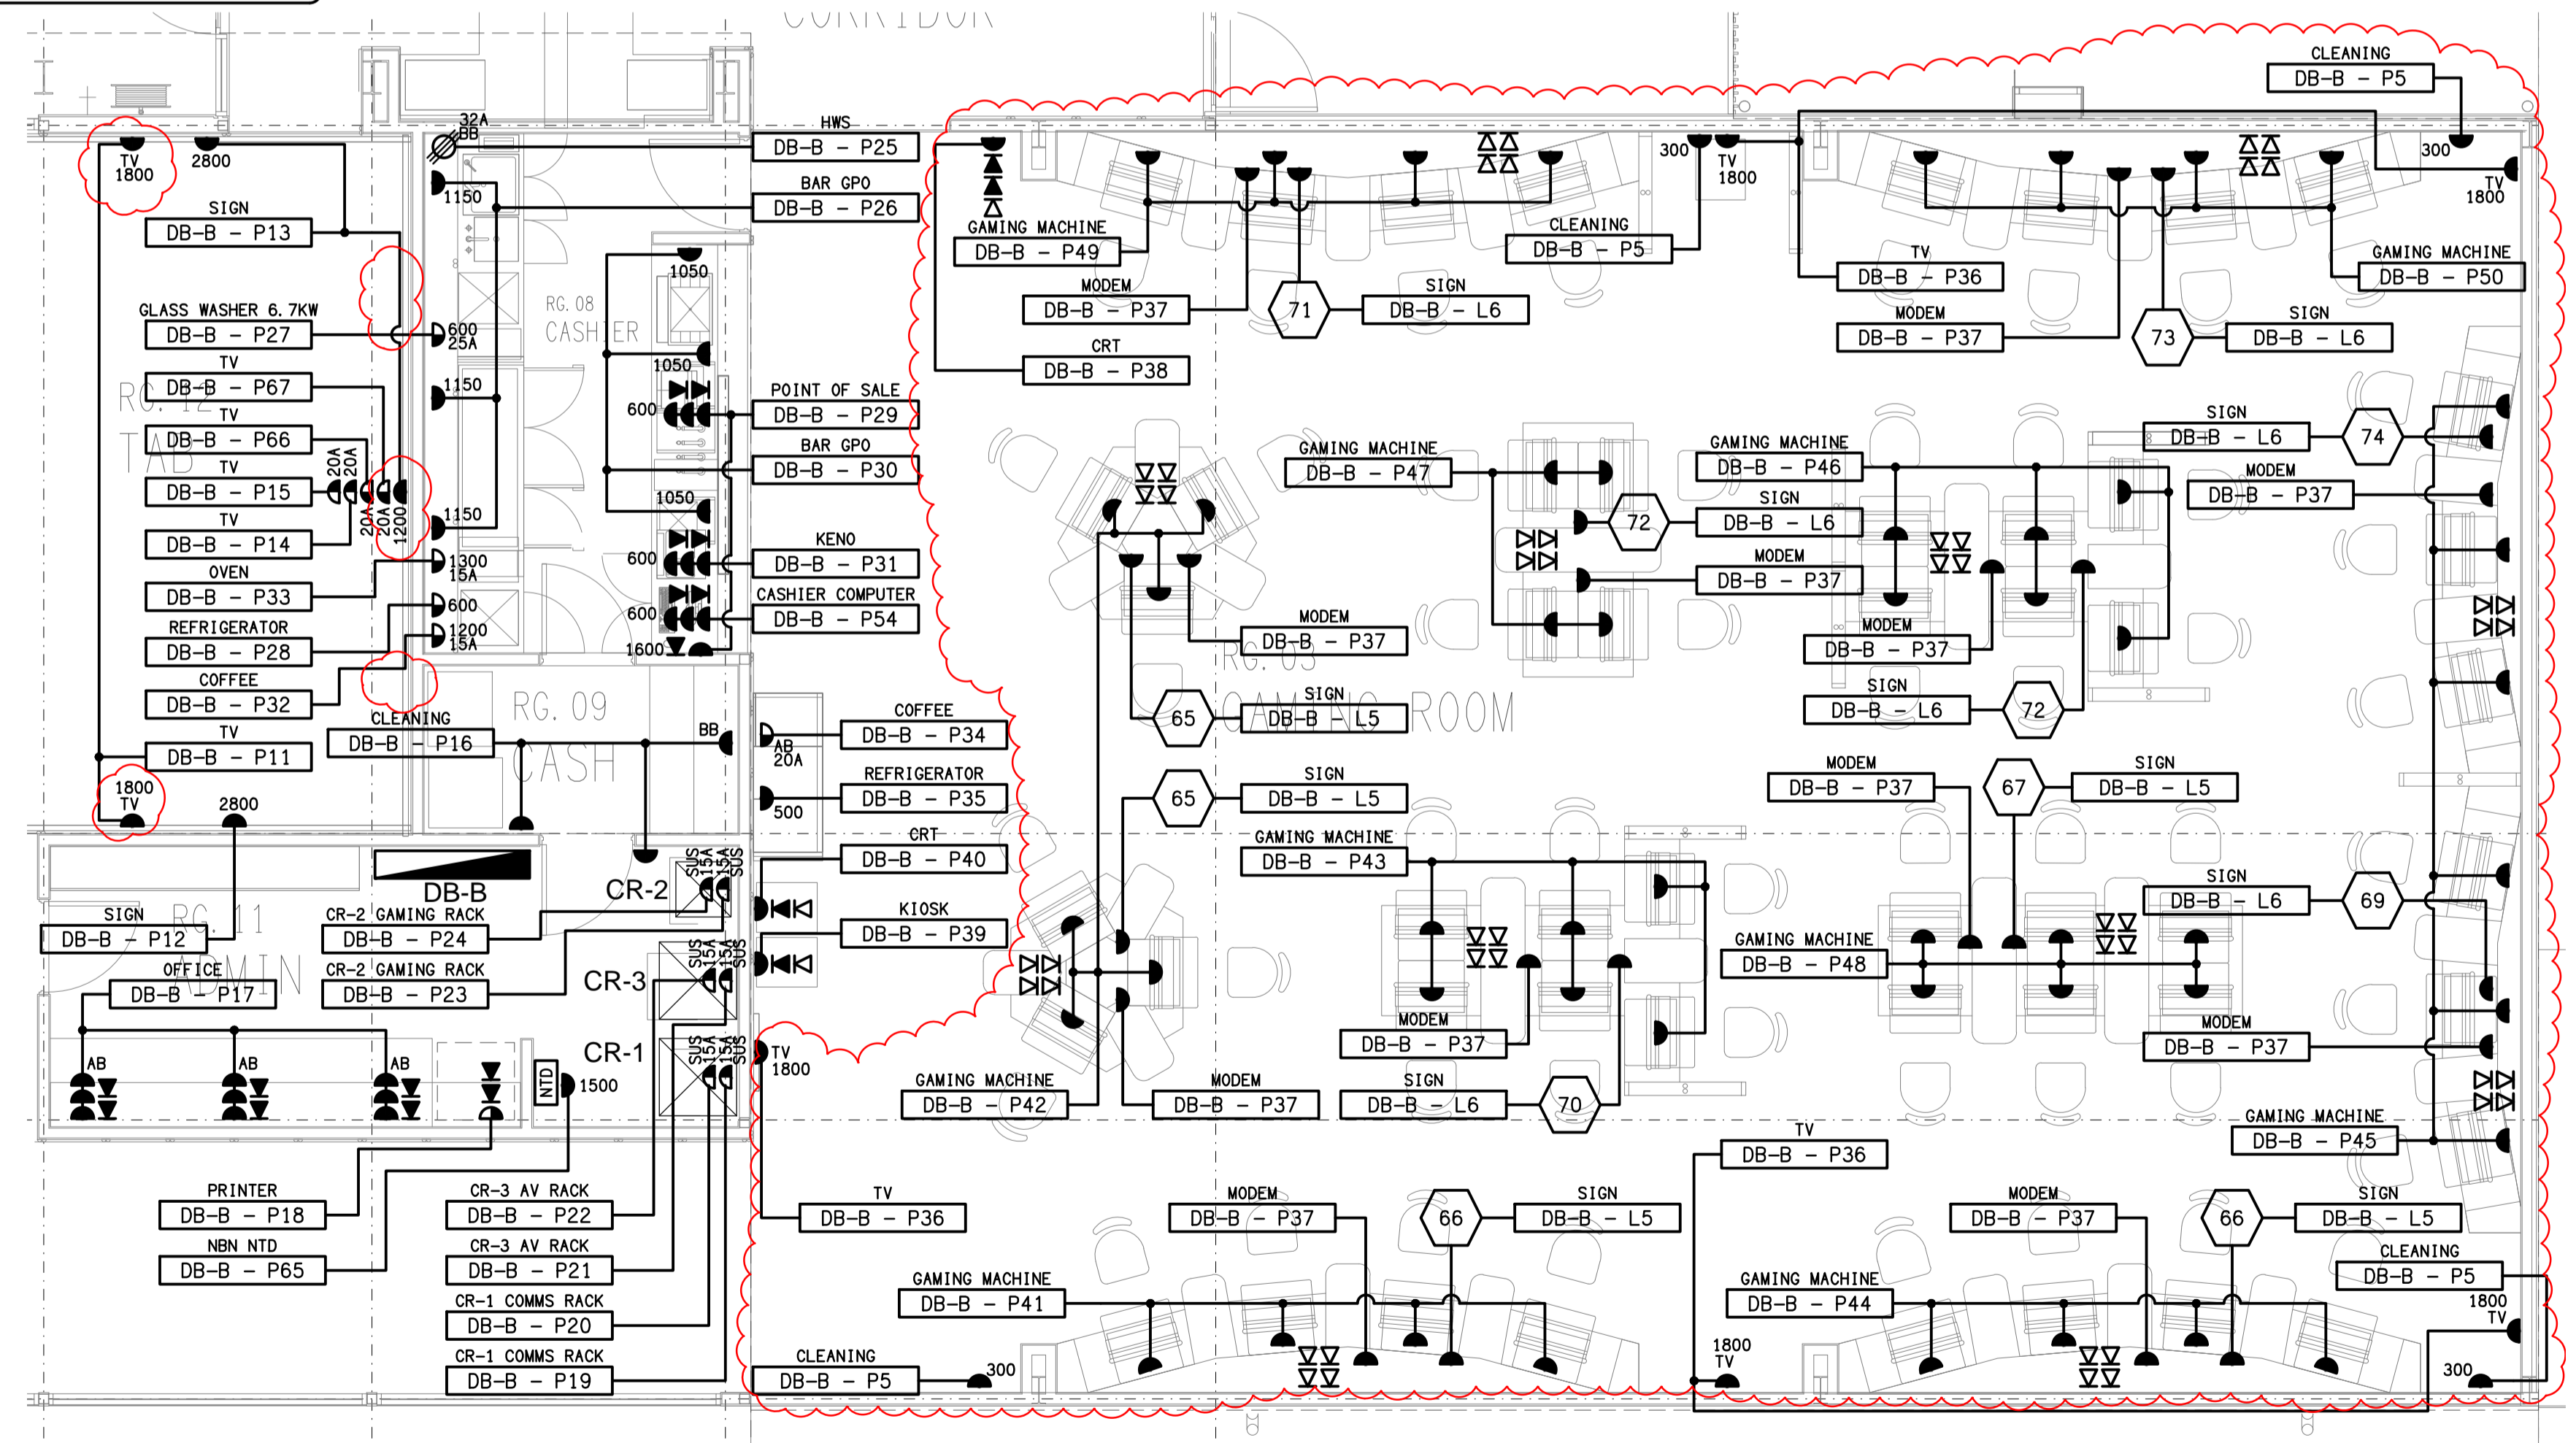

**DETAIL B**  
PUBLIC BAR FLOOR PLAN  
SCALE 1:50

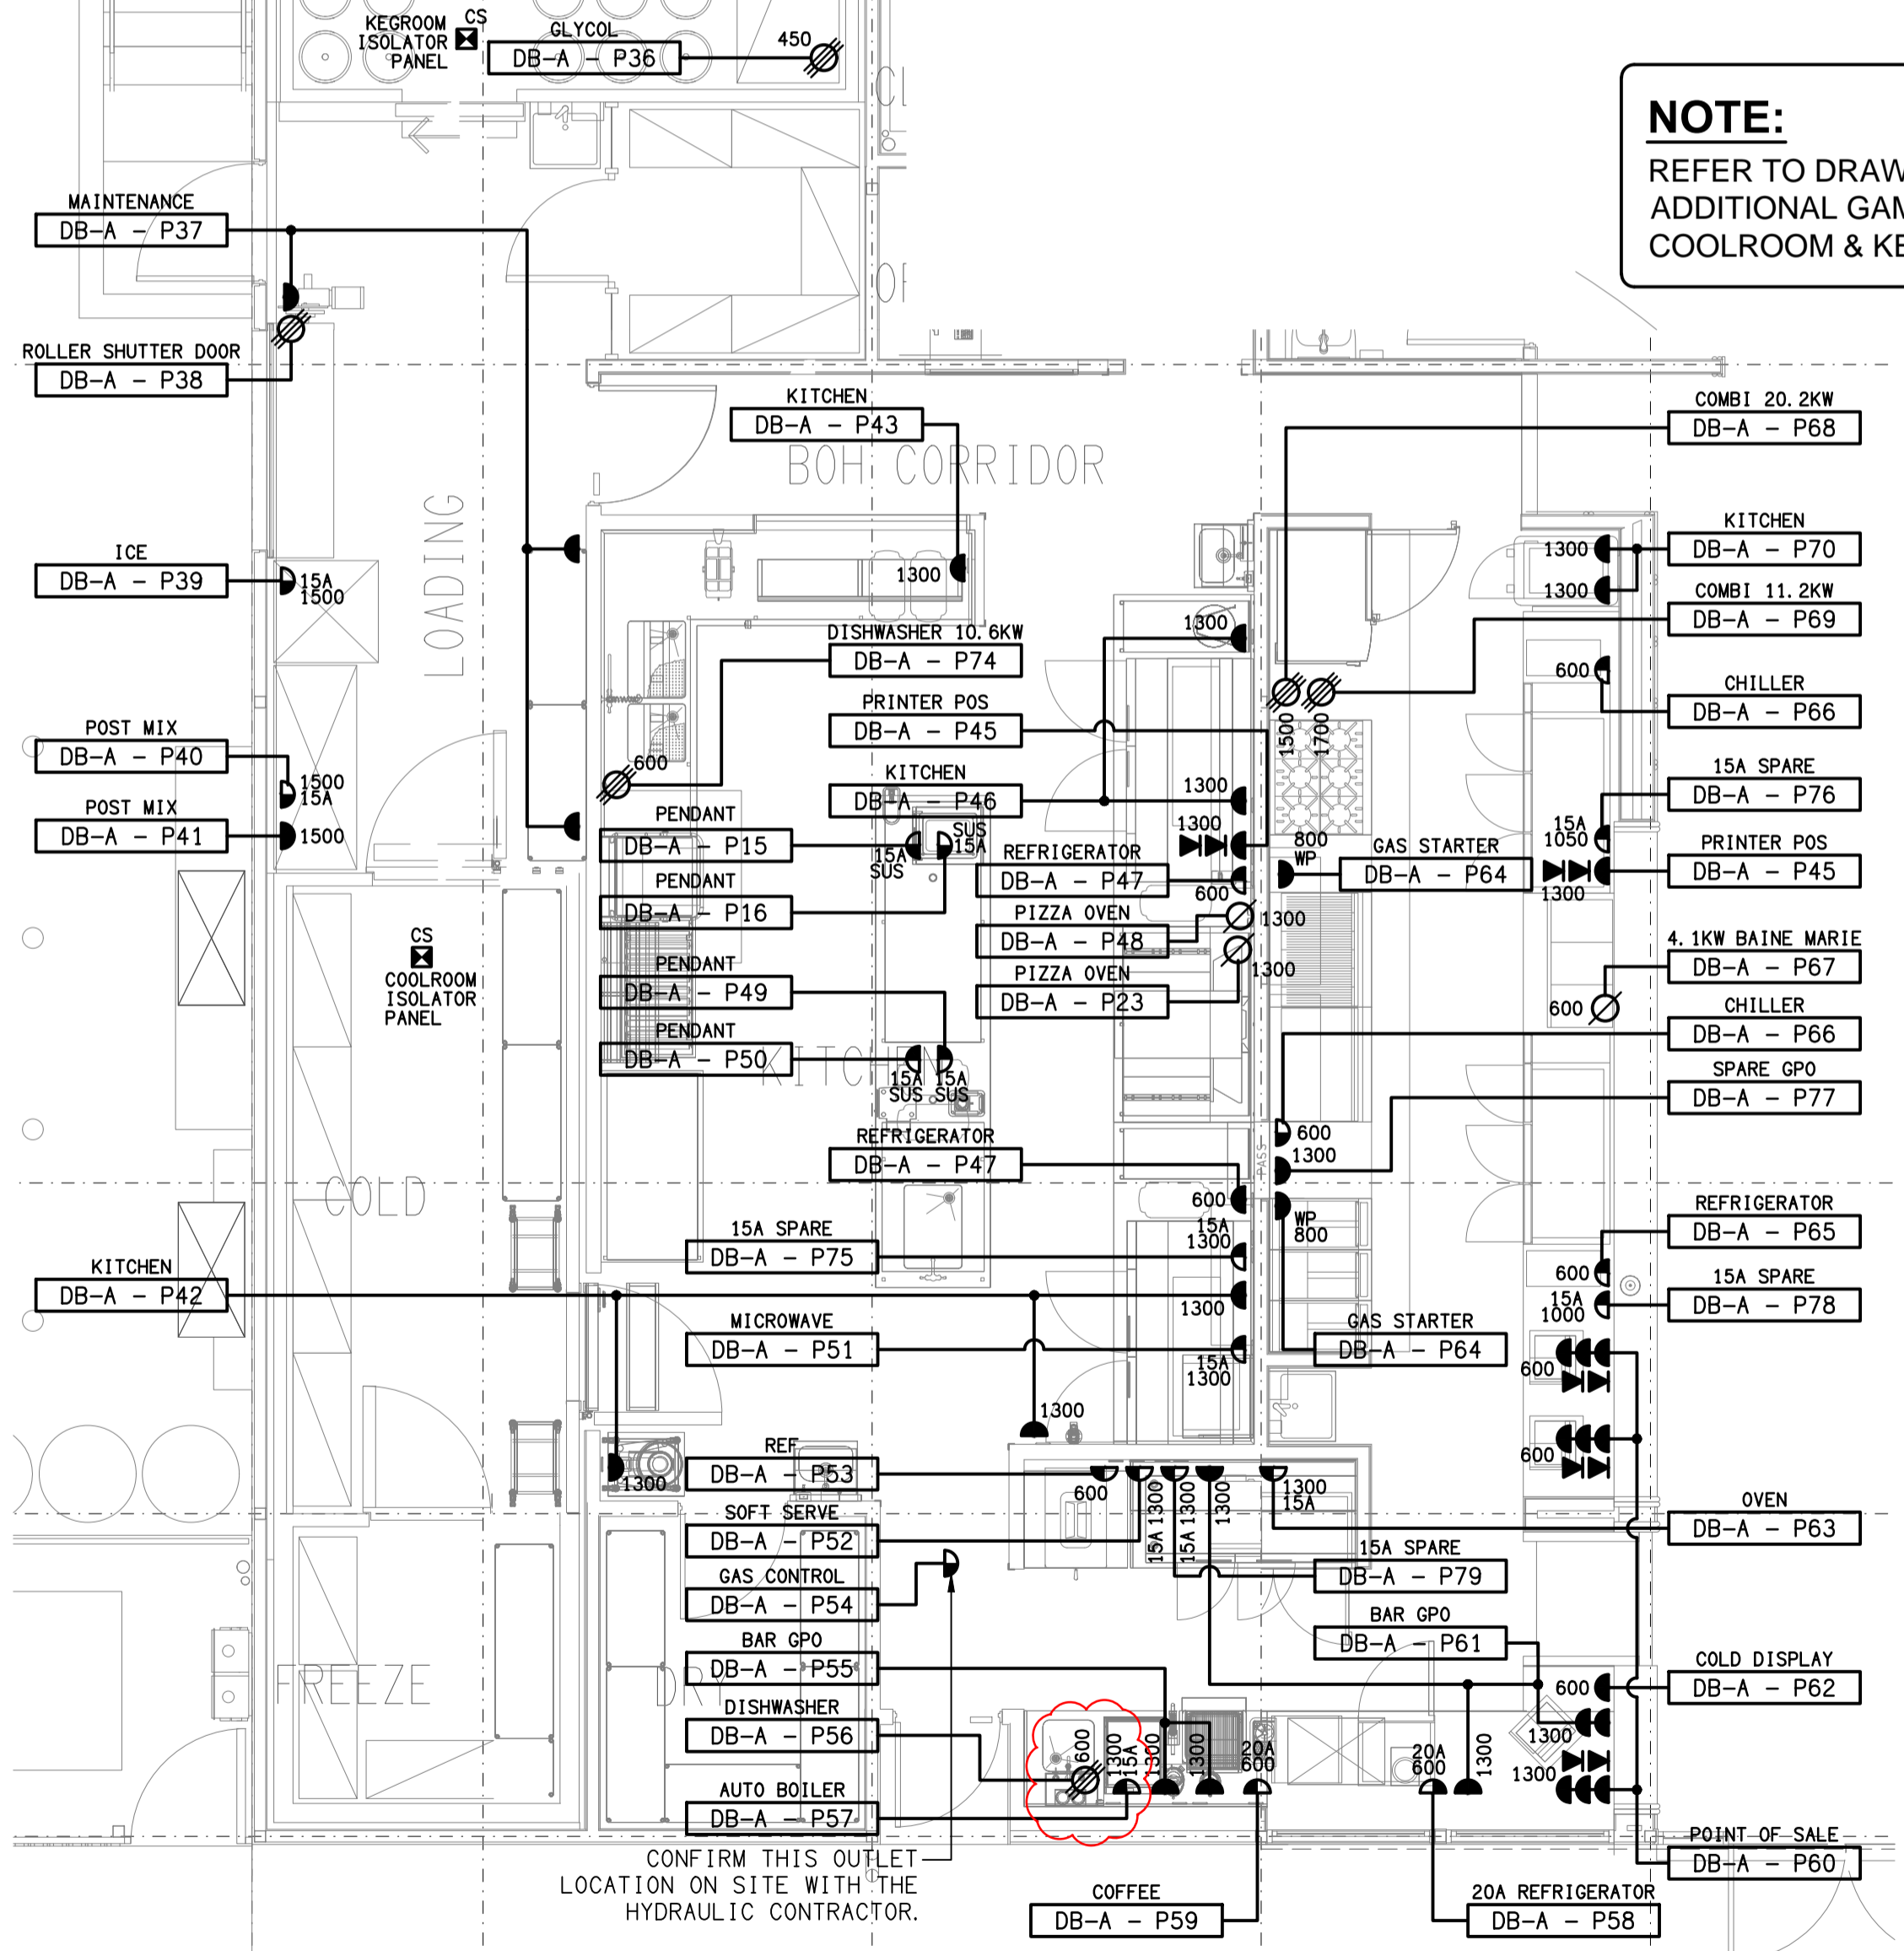

**DETAIL C**  
GAMING ROOM FLOOR PLAN  
SCALE 1:50

ELECTRICAL DESIGN GROUP BRISBANE PTY LTD  
ACN 092 710 793  
TRADING AS:  
ELECTRICAL DESIGN GROUP

THE COPYRIGHT OF THIS DRAWING REMAINS THE PROPERTY OF THE ELECTRICAL DESIGN GROUP.  
USE FIGURED DIMENSIONS IN PREFERENCE TO SCALE.  
ALL DIMENSIONS TO BE VERIFIED ONSITE.

**ELECTRICAL DESIGN GROUP**  
ELECTRICAL BUILDING SERVICES CONSULTANTS  
BRISBANE GOLD COAST  
P.O. Box 15, Sherwood Q. 4075  
Phone: (07) 3278 4375  
Email: brisbane@edg.net.au  
Web: www.edg.net.au

PROJECT:  
**STAFFORD COMMUNITY CLUB**  
352 STAFFORD ROAD, STAFFORD

F	CONSTRUCTION	11/12/2023
REV:	DESCRIPTION:	DATE:
DRAWING: <b>ELECTRICAL SERVICES FLOOR PLAN DETAILS</b>		
SCALE: 1:50	PROJECT NO: <b>C2791a</b>	DRAWING NO: <b>E04</b>
AT A1	REVISION: <b>F</b>	