




ELEVATION 1
PWD AMENITIES

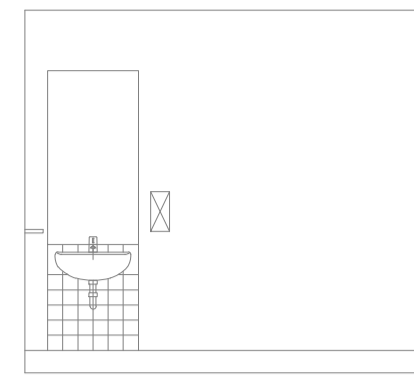


ELEVATION 2
PWD AMENITIES

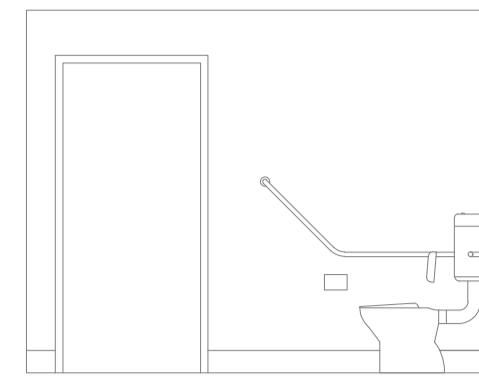


ELEVATION 3
PWD AMENITIES

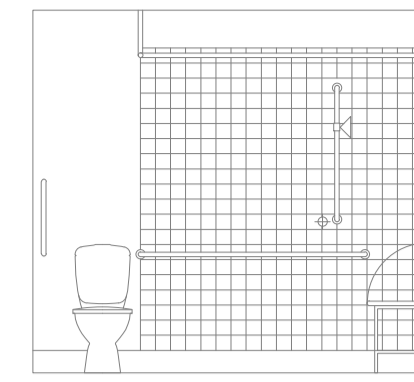


ELEVATION 4
PWD AMENITIES

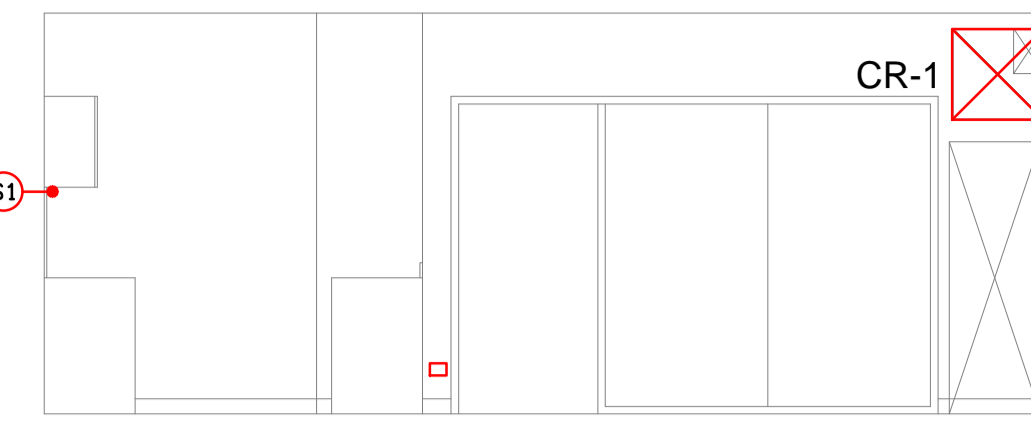


ELEVATION 5A
STAFFROOM

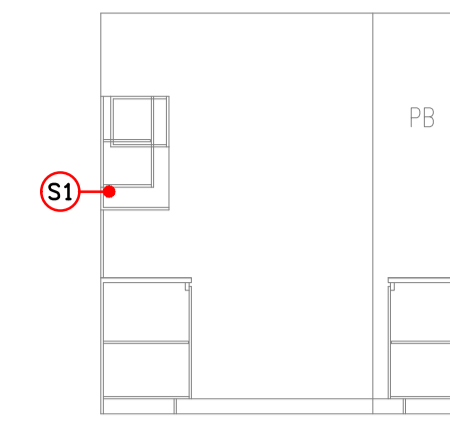


ELEVATION 5B
STAFFROOM

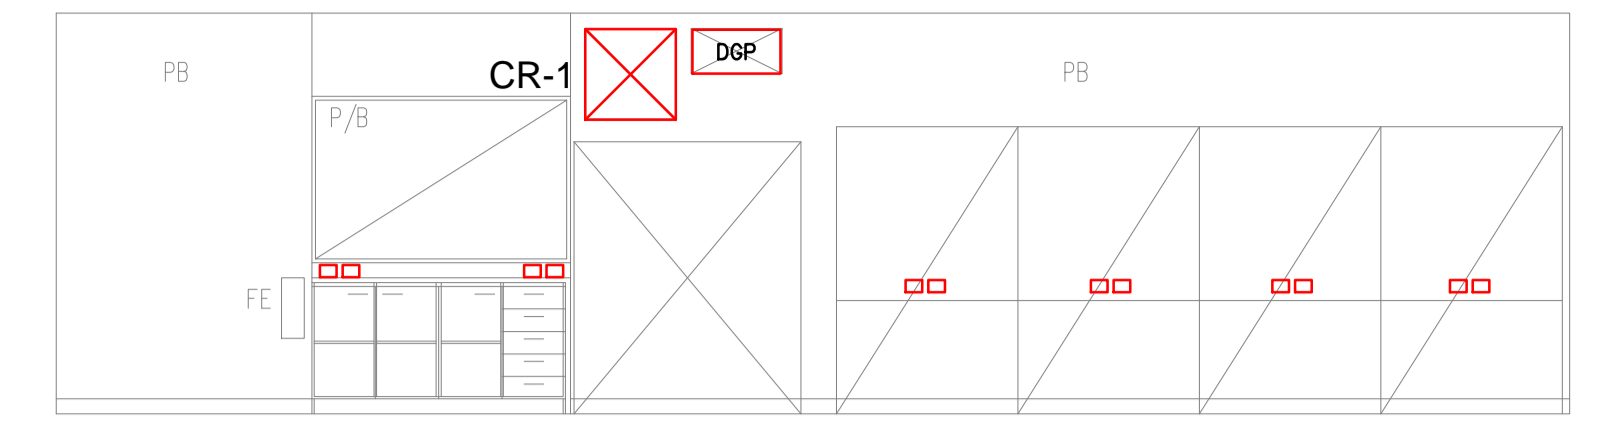


ELEVATION 6
STAFFROOM

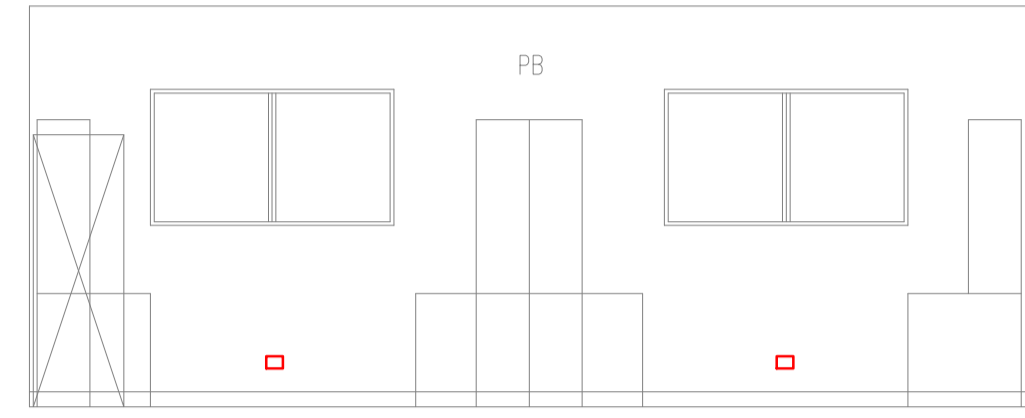


ELEVATION 7
STAFFROOM

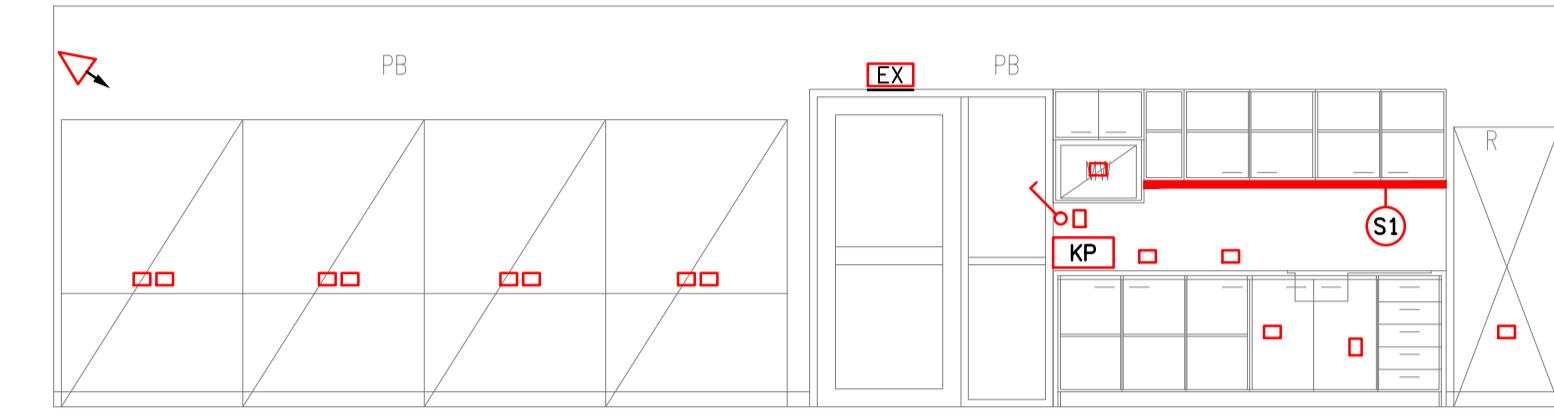


ELEVATION 8
STAFFROOM

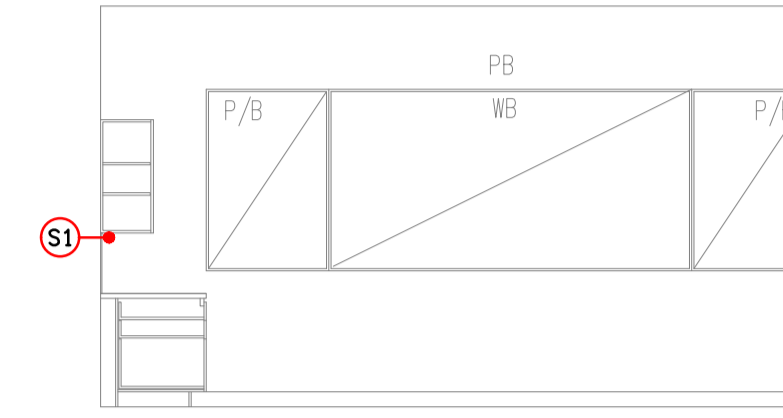


ELEVATION 9
STAFFROOM

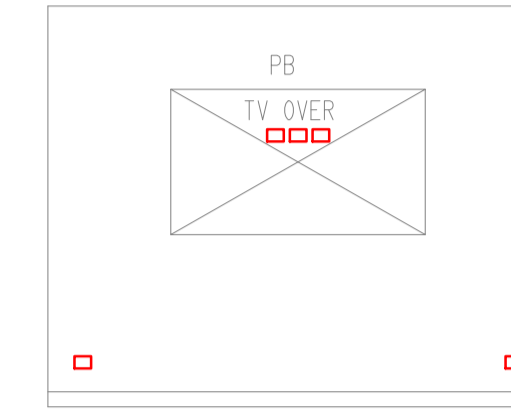


ELEVATION 10
STAFFROOM

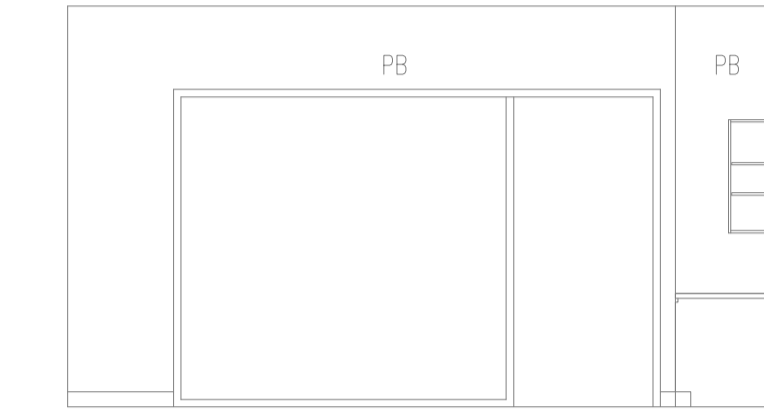


ELEVATION 11
STAFFROOM

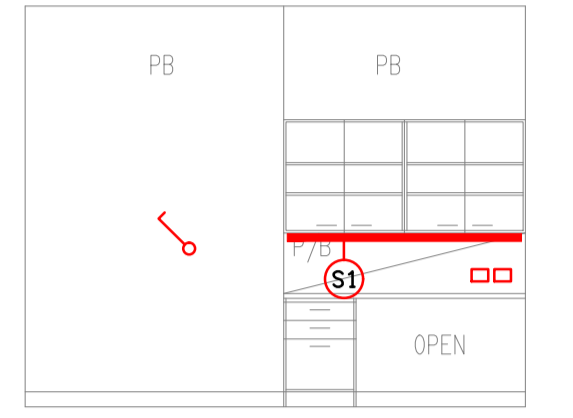


ELEVATION 12
STAFFROOM

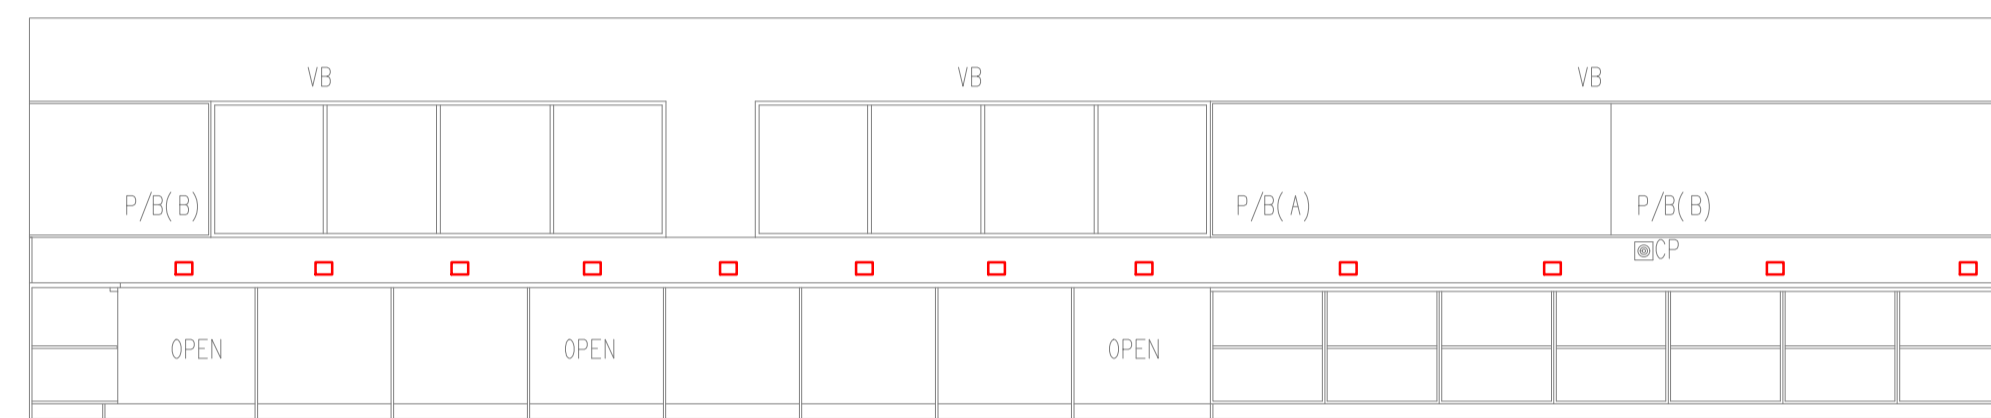


ELEVATION 13
MAKERSPACE

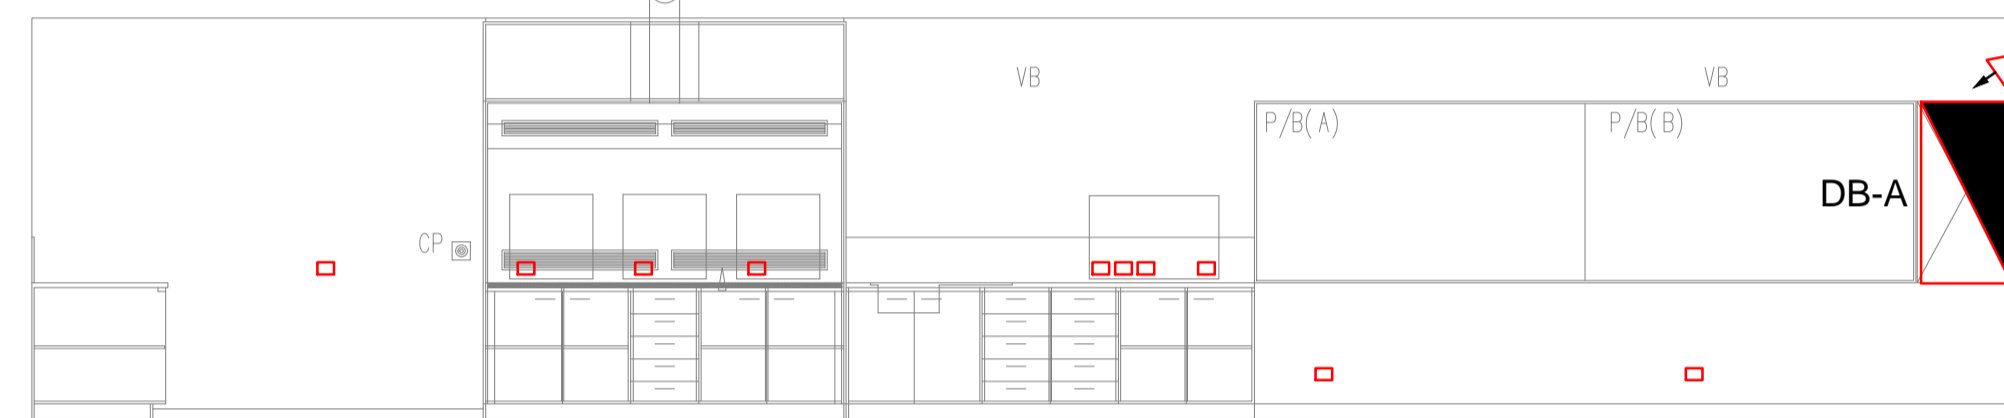


ELEVATION 14
MAKERSPACE

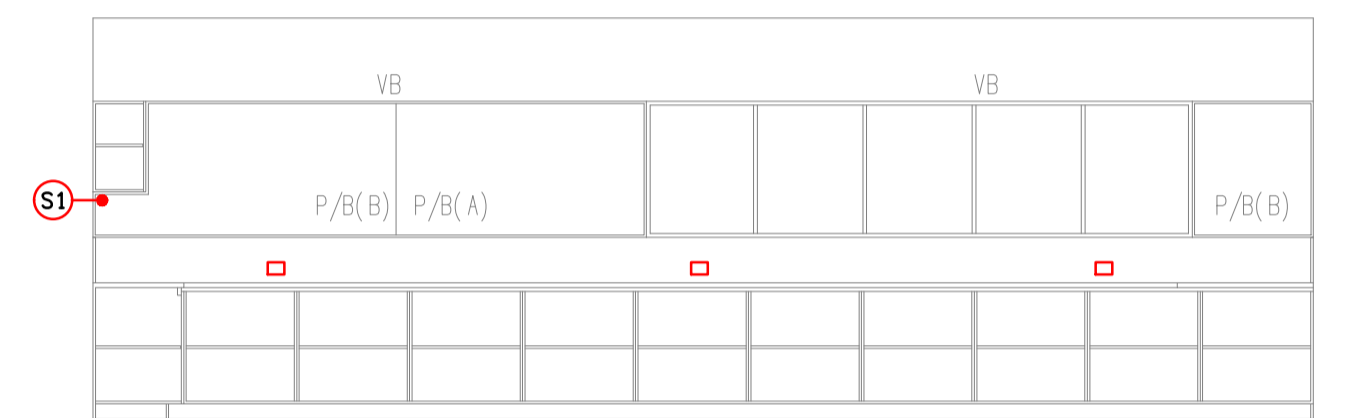


ELEVATION 15A
MAKERSPACE

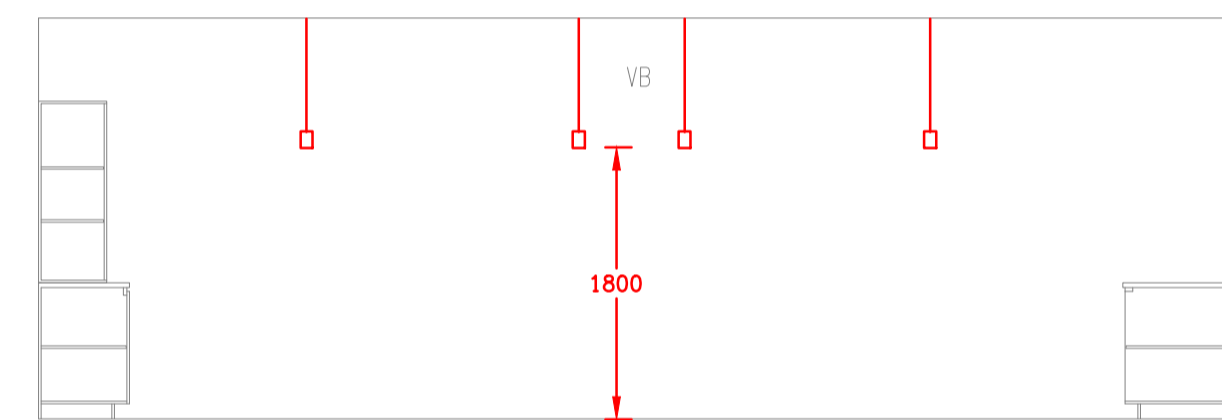

ELEVATION 15B
MAKERSPACE

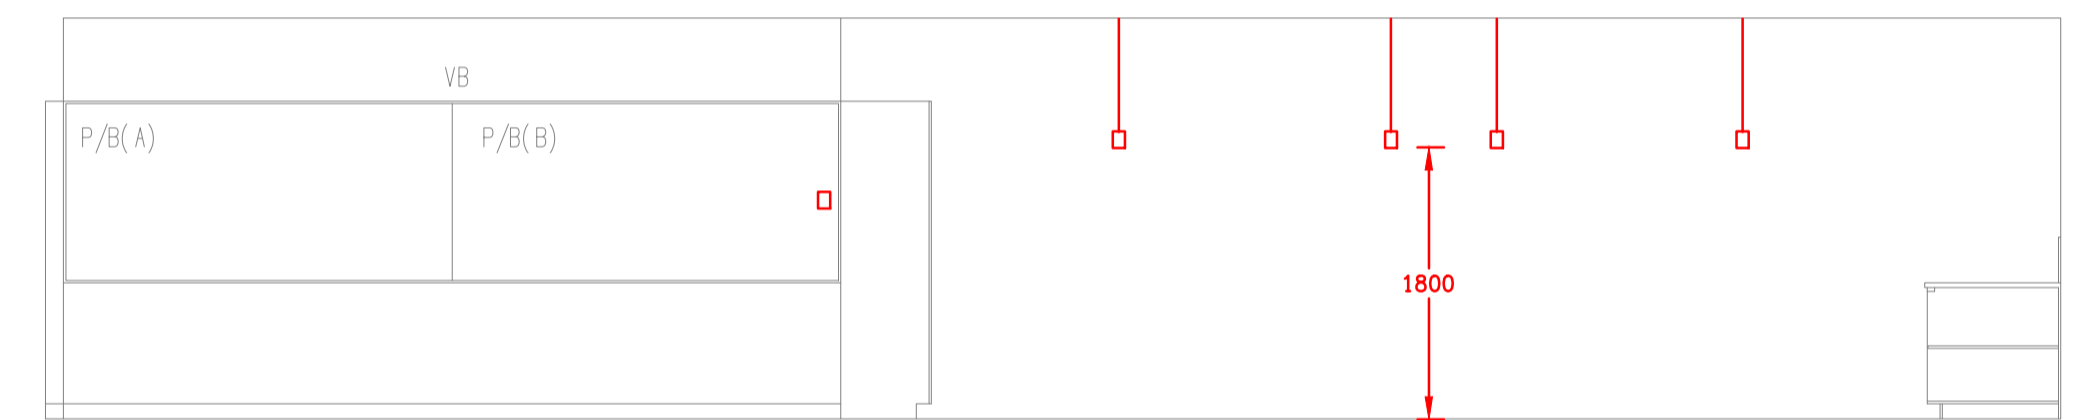

ELEVATION 15C
MAKERSPACE

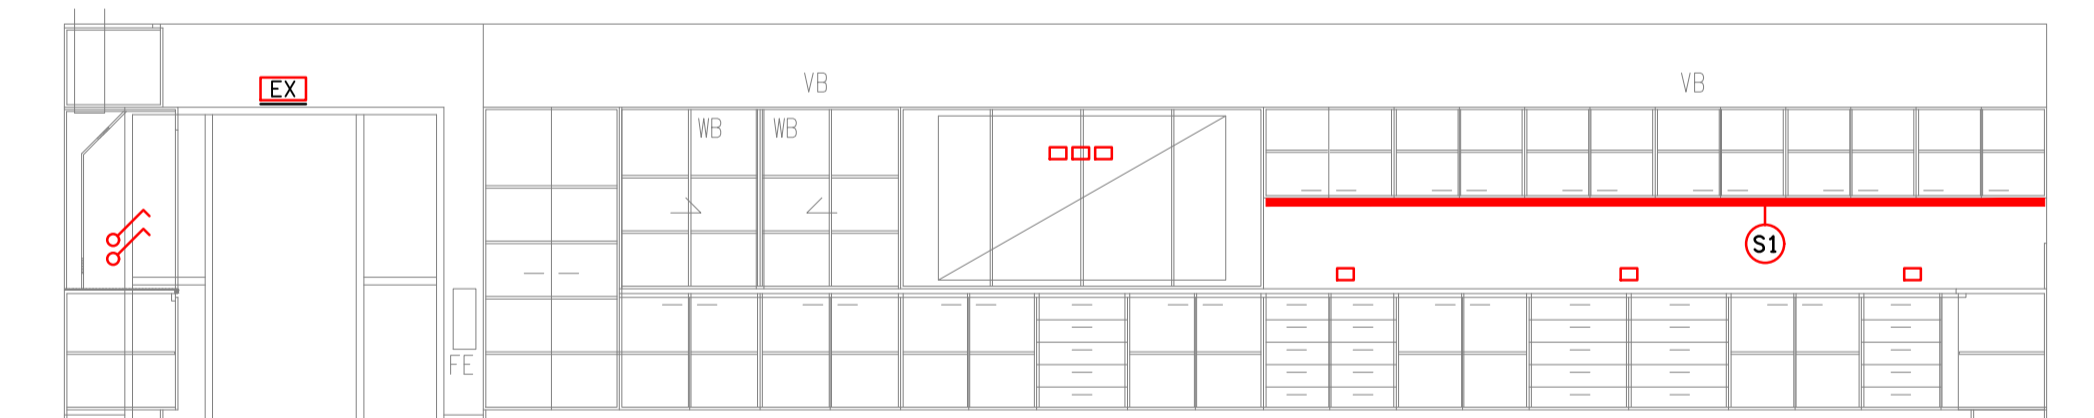

ELEVATION 16
MAKERSPACE

NOTE
OUTLET QUANTITIES AND LOCATIONS SHOWN ON THIS DRAWING ARE INDICATIVE ONLY. OUTLET QUANTITIES AND LOCATIONS SHOWN ON THE FLOOR PLANS & REFLECTED CEILING PLANS TAKE PRECEDENCE OVER OUTLETS SHOWN ON THIS DRAWING.


REV	DATE	DESCRIPTION
D	19/09/2022	TENDER

ELECTRICAL DESIGN GROUP
ELECTRICAL BUILDING SERVICES CONSULTANTS
BRISBANE
P.O. Box 15, Sherwood Q. 4075
Phone: (07) 3278 4375
Email: brisbane@edg.net.au
Web: www.edg.net.au
GOLD COAST

CLIENT
THE ROMAN CATHOLIC TRUST CORPORATION FOR THE DIOCESE OF TOWNSVILLE

PROJECT
RYAN CATHOLIC COLLEGE, TECHNOLOGY CENTRE
59 CANTERBURY ROAD, KIRWAN, QLD

DRAWING TITLE
ELECTRICAL SERVICES
INTERNAL JOINERY & WALL ELEVATIONS PLAN

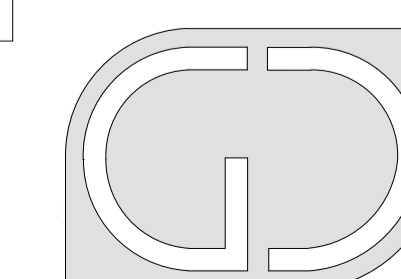

G+D GROUP (QLD)
Level 3 Toowong Terraces
31 Sherwood Road Toowong Q 4066
T (07) 3870 3722
F (07) 3870 3822
E admin@gdgroupqld.com.au

DATE
SCALE 1:50
DRAWN
CHECKED

C2803a
EDG PROJECT No.
E08 D
EDG DWG No. REV