




ELEVATION 1  
PWD AMENITIES

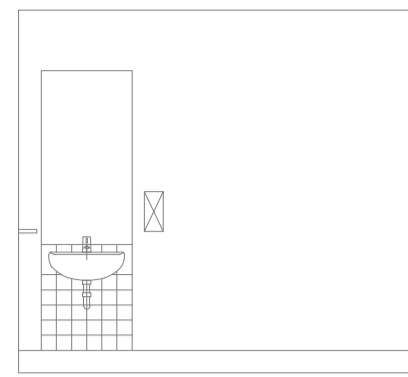


ELEVATION 2  
PWD AMENITIES

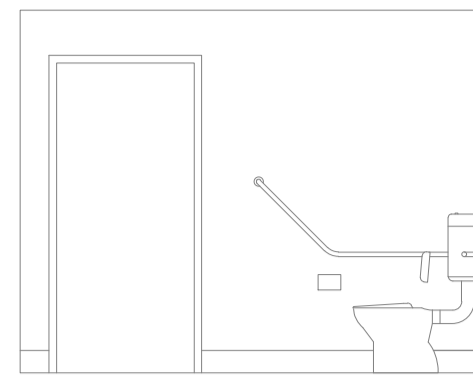


ELEVATION 3  
PWD AMENITIES

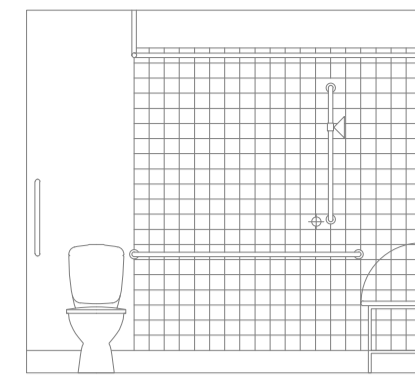


ELEVATION 4  
PWD AMENITIES

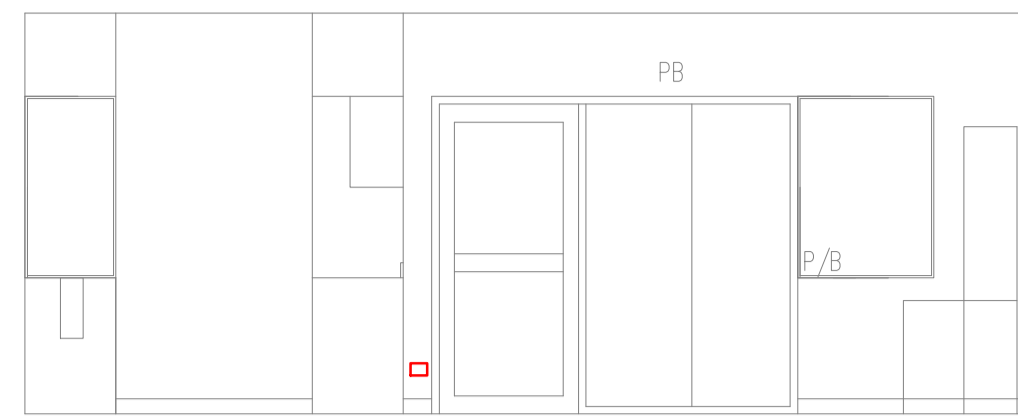


ELEVATION 5A  
STAFFROOM

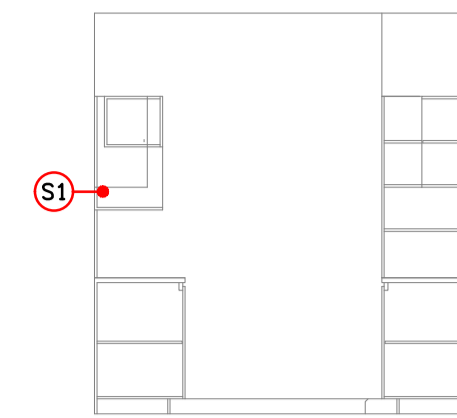


ELEVATION 5B  
STAFFROOM

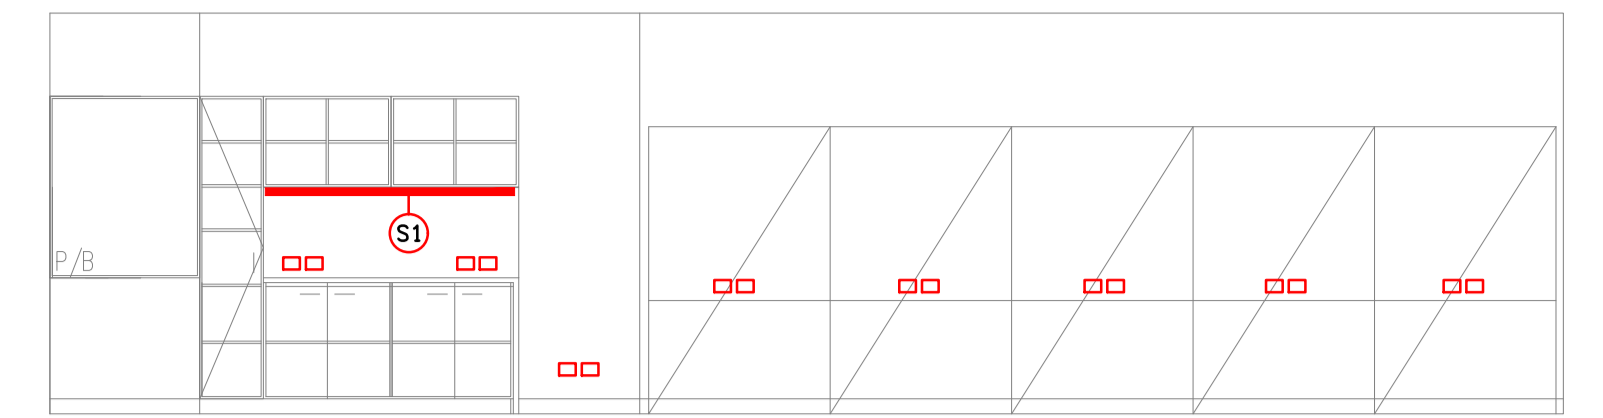


ELEVATION 6  
STAFFROOM

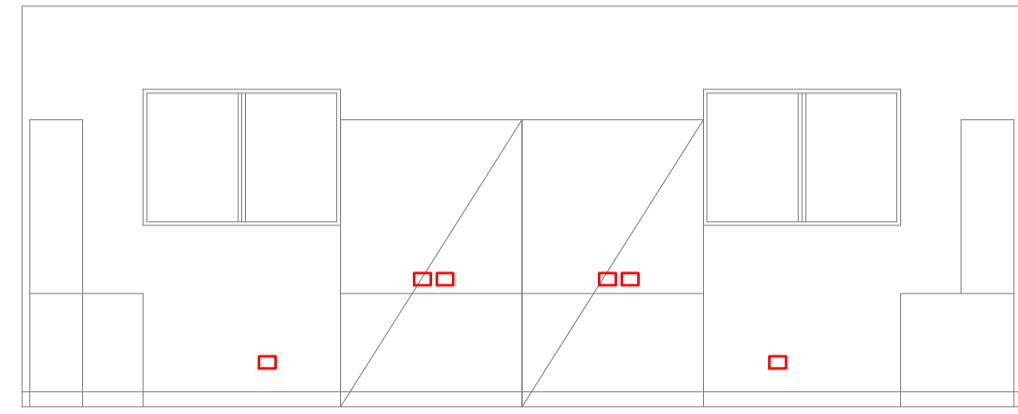


ELEVATION 7  
STAFFROOM

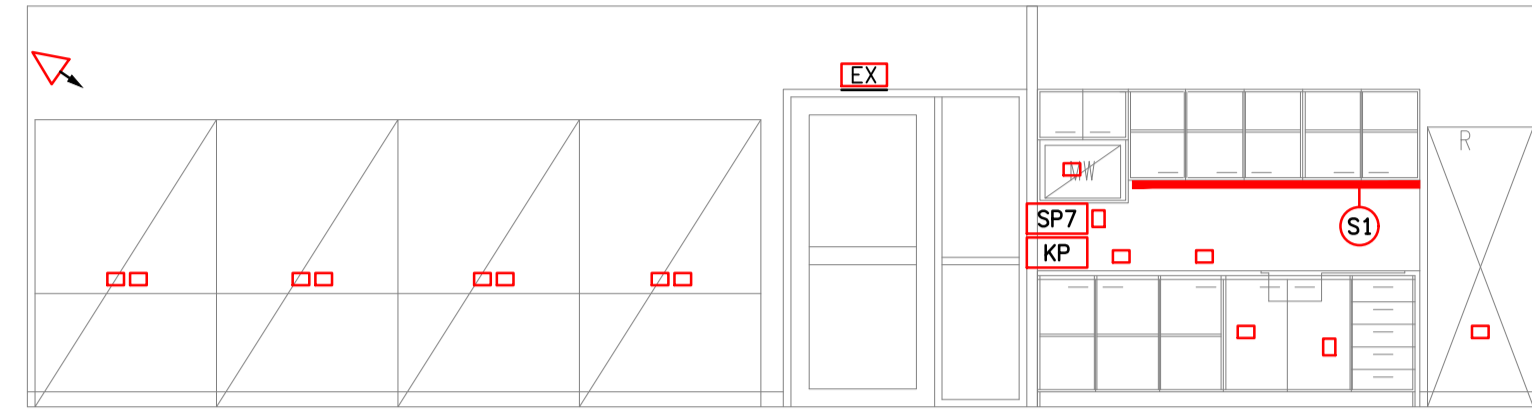


ELEVATION 8  
STAFFROOM

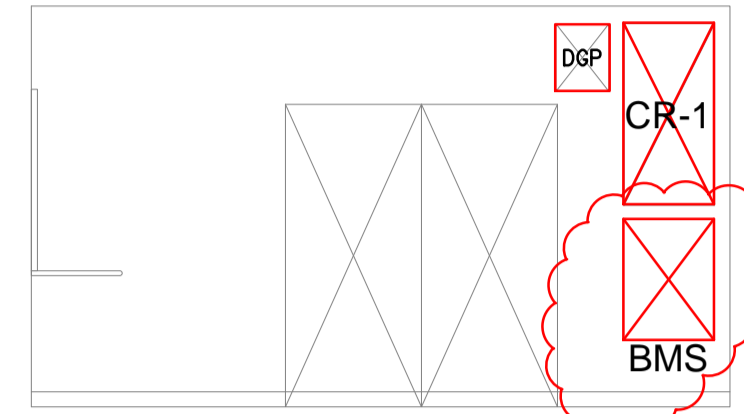


ELEVATION 9  
STAFFROOM

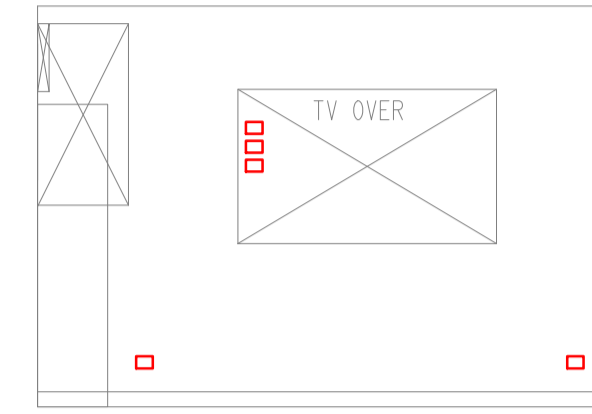


ELEVATION 10  
STAFFROOM

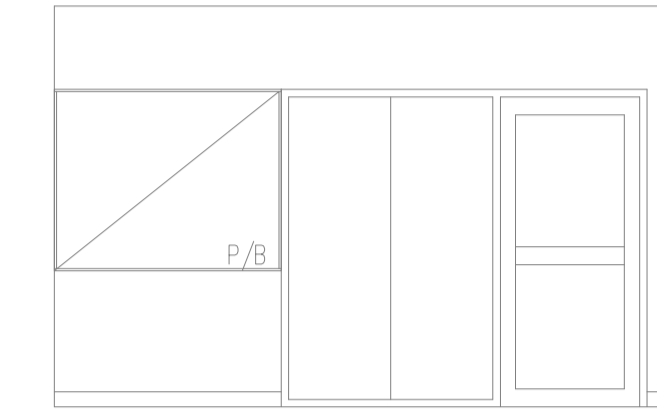


ELEVATION 11  
STAFFROOM

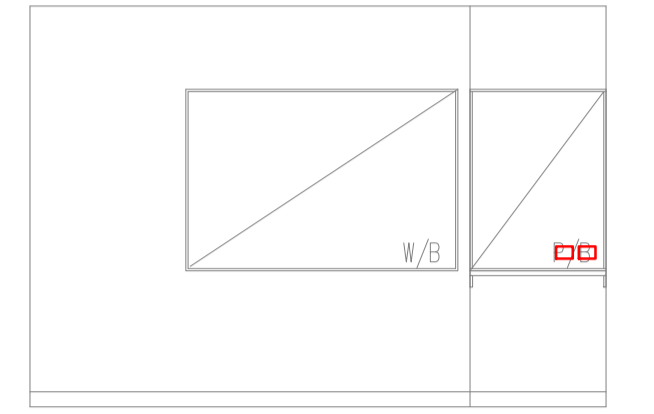


ELEVATION 12  
STAFFROOM

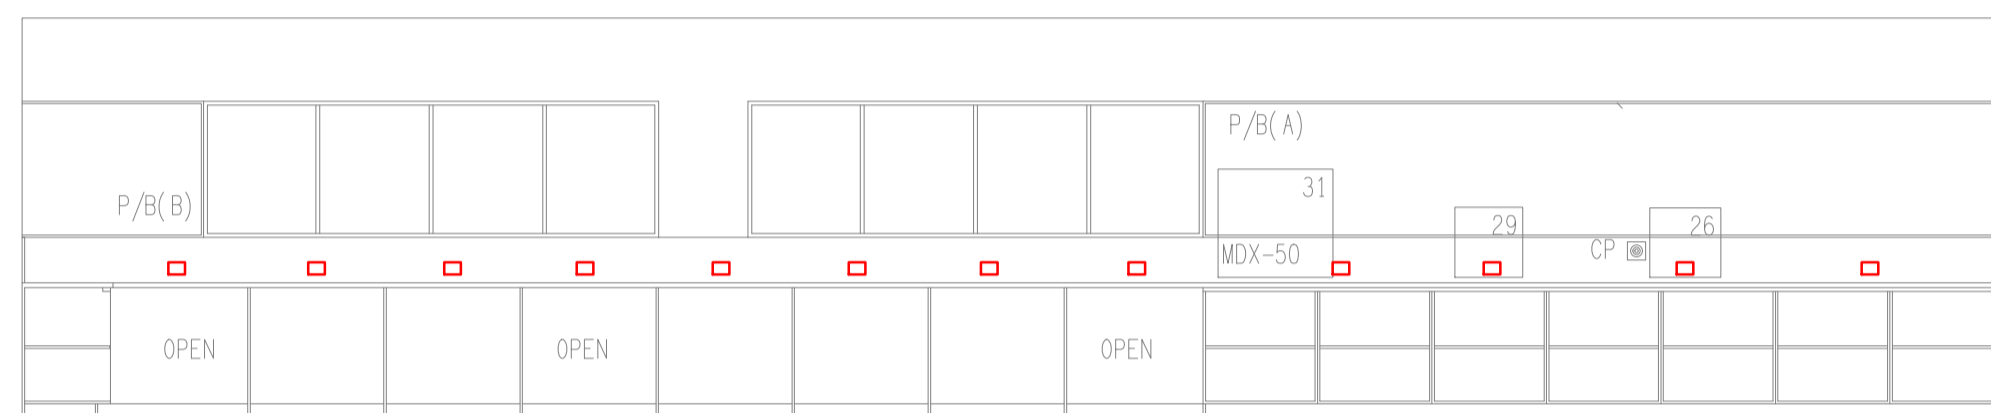


ELEVATION 13  
MAKERSPACE

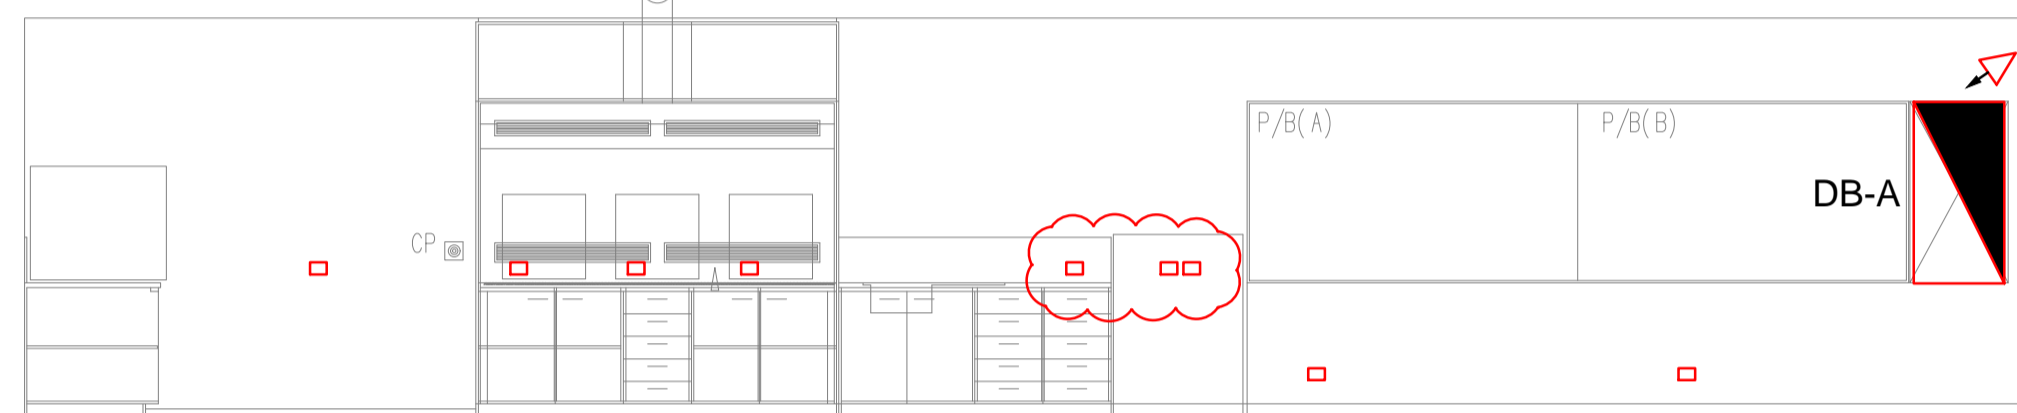


ELEVATION 14  
MAKERSPACE

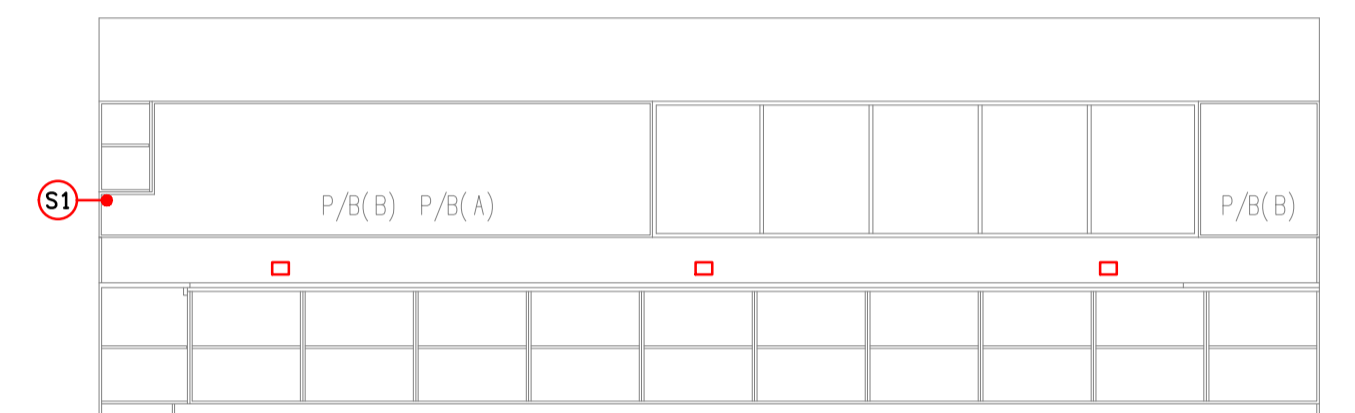


ELEVATION 15A  
MAKERSPACE

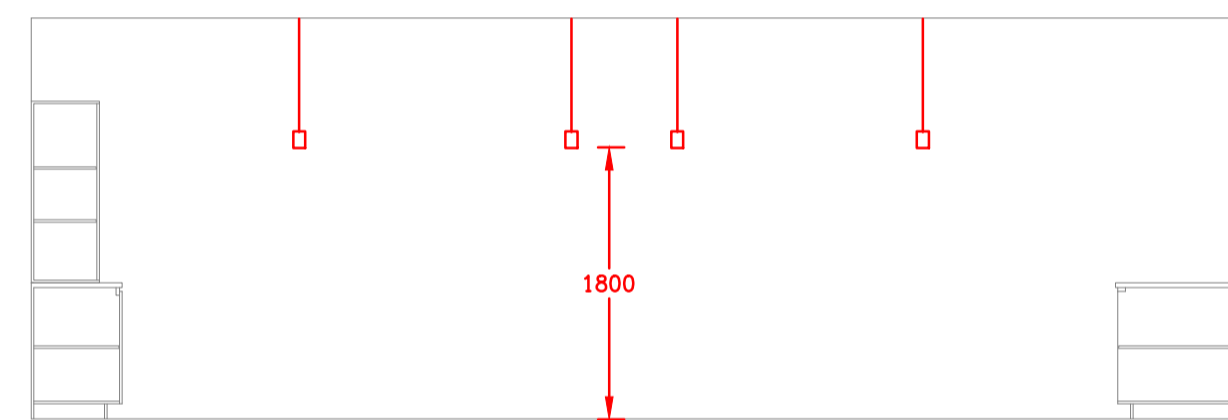

ELEVATION 15B  
MAKERSPACE

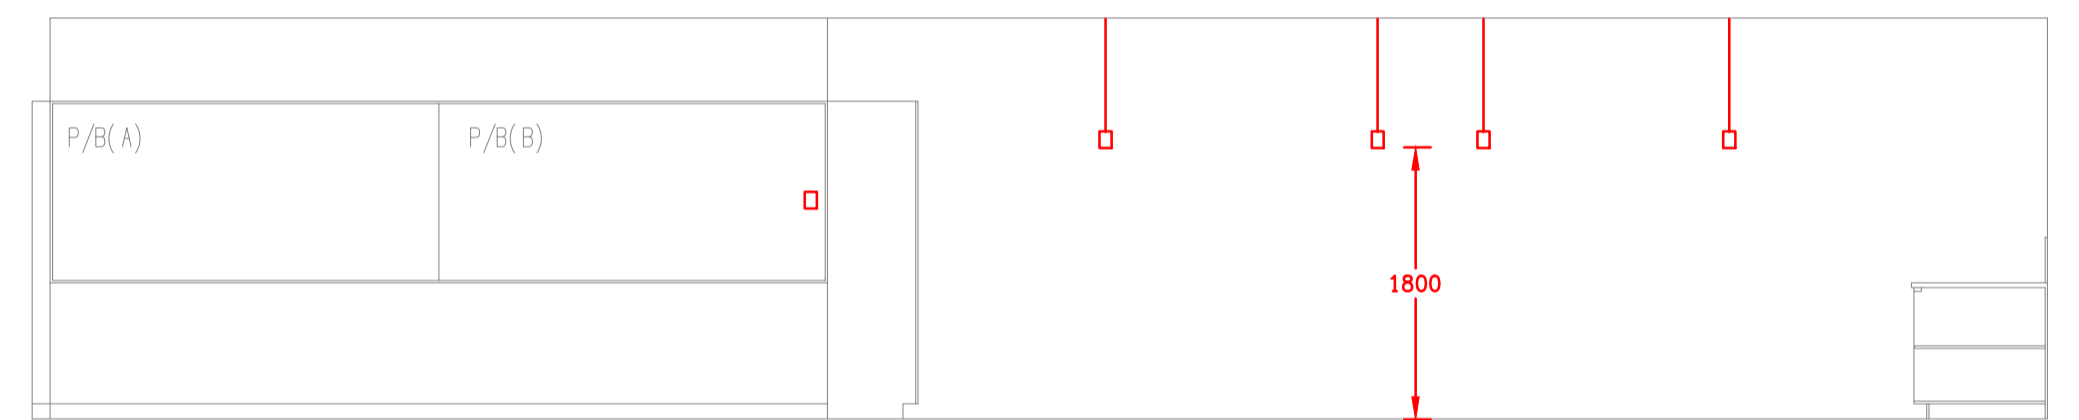

ELEVATION 15C  
MAKERSPACE

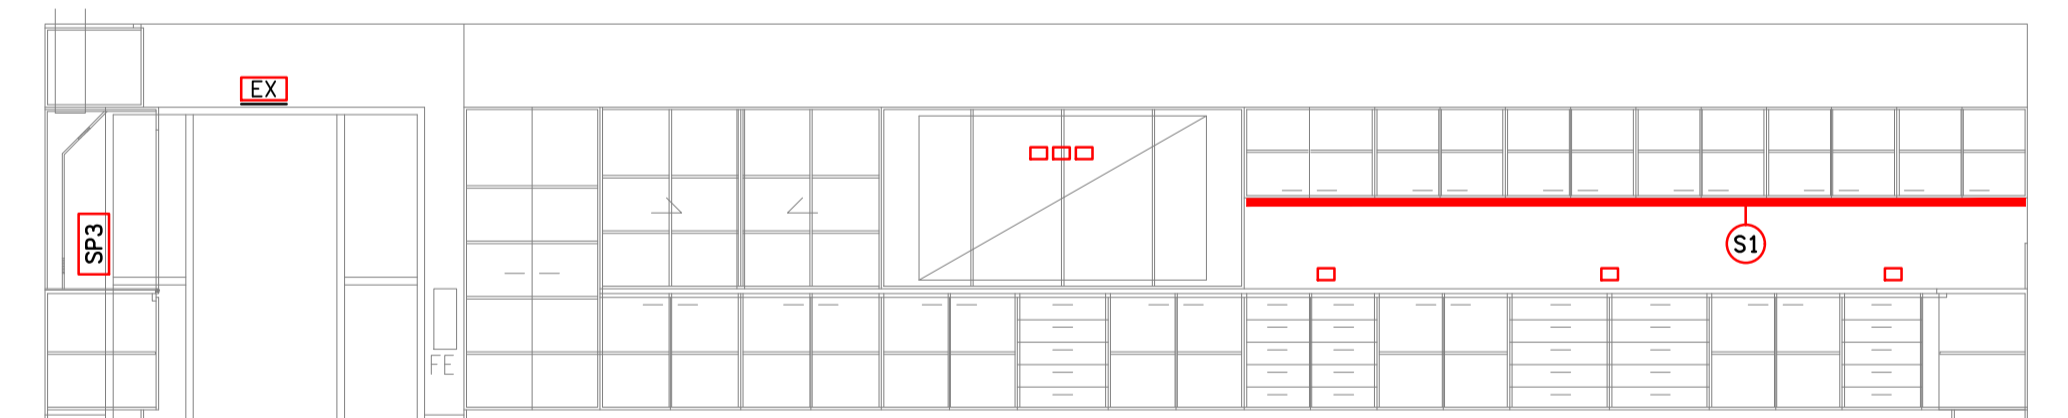

ELEVATION 16  
MAKERSPACE

**NOTE**  
OUTLET QUANTITIES AND LOCATIONS SHOWN ON THIS DRAWING ARE INDICATIVE ONLY. OUTLET QUANTITIES AND LOCATIONS SHOWN ON THE FLOOR PLANS & REFLECTED CEILING PLANS TAKE PRECEDENCE OVER OUTLETS SHOWN ON THIS DRAWING.


REV	DATE	DESCRIPTION
D	19/09/2022	TENDER
E	16/12/2022	CONSTRUCTION
F	16/03/2023	CONSTRUCTION
G	27/03/2023	CONSTRUCTION
H	06/04/2023	CONSTRUCTION
J	17/04/2023	CONSTRUCTION

**ELECTRICAL DESIGN GROUP**  
ELECTRICAL BUILDING SERVICES CONSULTANTS  
BRISBANE GOLD COAST  
P.O. Box 15, Sherwood Q. 4075  
Phone: (07) 3278 4375  
Email: brisbane@edg.net.au  
Web: www.edg.net.au

CLIENT  
THE ROMAN CATHOLIC TRUST CORPORATION FOR THE DIOCESE OF TOWNSVILLE

PROJECT  
RYAN CATHOLIC COLLEGE, TECHNOLOGY CENTRE  
59 CANTERBURY ROAD, KIRWAN, QLD

DRAWING TITLE  
ELECTRICAL SERVICES  
INTERNAL JOINERY & WALL ELEVATIONS PLAN

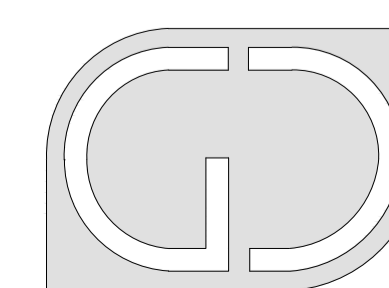

G+D GROUP (QLD)  
Level 3 Toowong Terraces  
31 Sherwood Road Toowong Q 4066  
T (07) 3870 3722  
F (07) 3870 3822  
E admin@gdgroupqld.com.au

DATE  
SCALE 1:50  
DRAWN  
CHECKED

**C2803a**  
EDG PROJECT No.  
**E08 J**  
EDG DWG No. REV