



ELEVATION 17  
 MATERIALS PREP AND COVERED AREA  
 CONSTRUCTION/FURNISHINGS WORKSHOP  
 COVERED CONSTRUCTION COURT

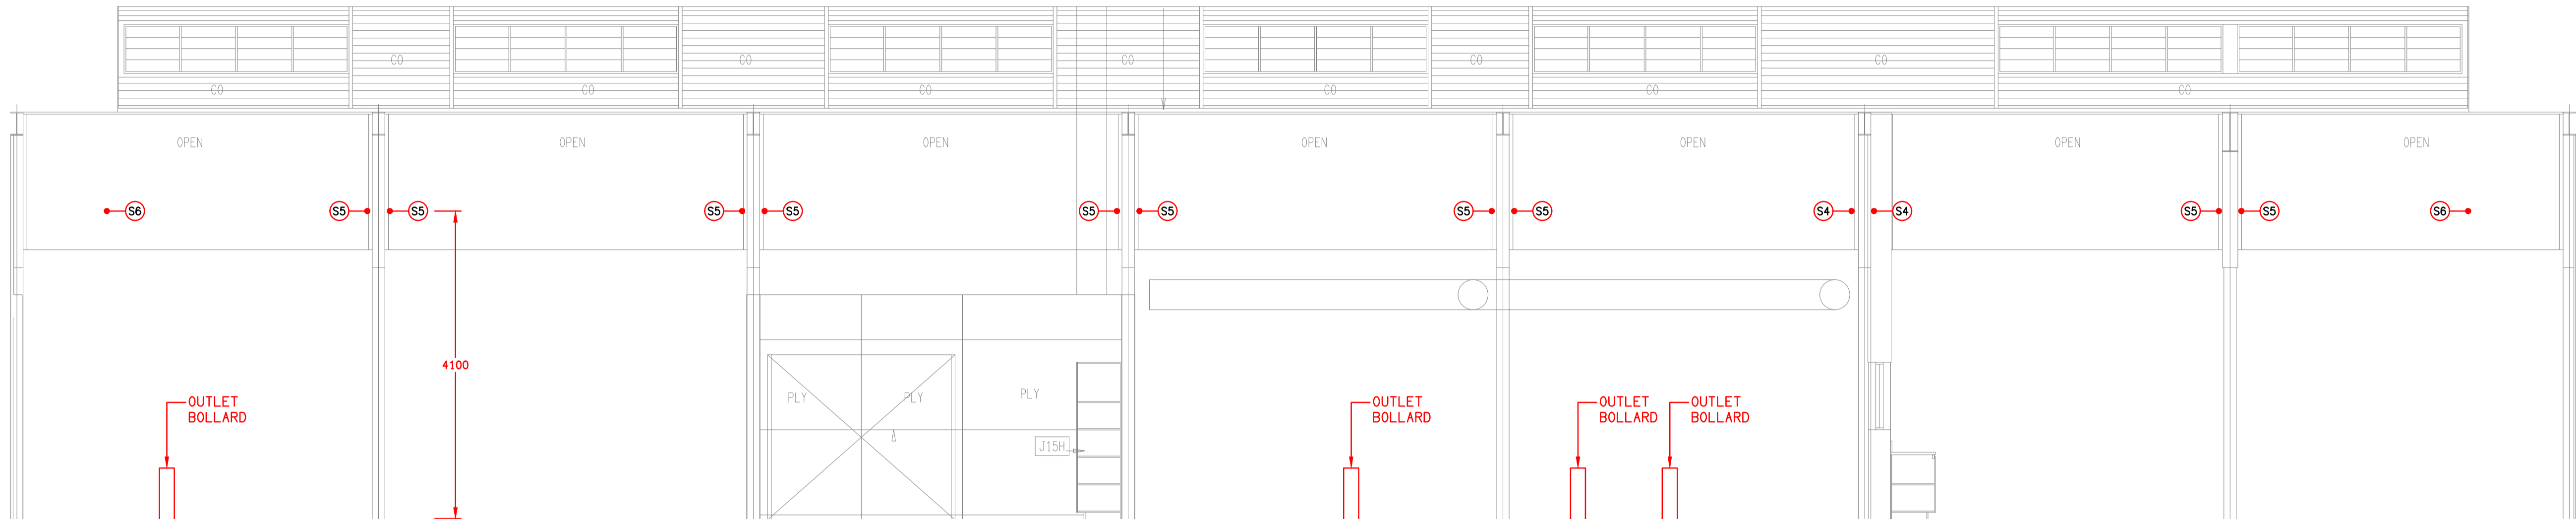

ELEVATION 18  
 ENGINEERING WORKSHOP/STORE 1  
 CONSTRUCTION/FURNISHINGS WORKSHOP  
 COVERED CONSTRUCTION COURT

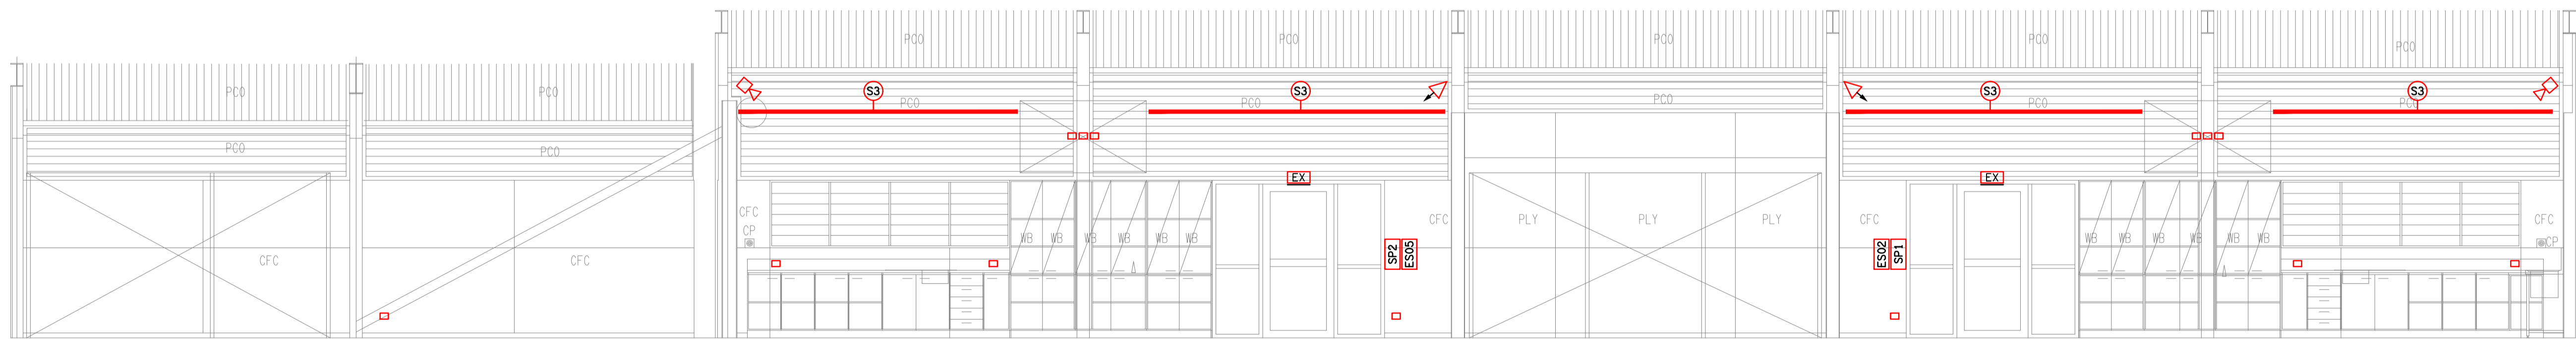

ELEVATION 19  
 ENGINEERING WORKSHOP/STORE 2  
 CONSTRUCTION/FURNISHINGS WORKSHOP  
 CONSTRUCTION STORE

**NOTE**  
 OUTLET QUANTITIES AND LOCATIONS SHOWN ON THIS DRAWING ARE INDICATIVE ONLY. OUTLET QUANTITIES AND LOCATIONS SHOWN ON THE FLOOR PLANS & REFLECTED CEILING PLANS TAKE PRECEDENCE OVER OUTLETS SHOWN ON THIS DRAWING.


REV	DATE	DESCRIPTION
C	19/09/2022	TENDER

**ELECTRICAL DESIGN GROUP**  
 ELECTRICAL BUILDING SERVICES CONSULTANTS  
 BRISBANE  
 P.O. Box 15, Sherwood Q. 4075  
 Phone: (07) 3278 4375  
 Email: brisbane@edg.net.au  
 Web: www.edg.net.au  
 GOLD COAST

CLIENT  
 THE ROMAN CATHOLIC TRUST CORPORATION FOR THE DIOCESE OF TOWNSVILLE

PROJECT  
 RYAN CATHOLIC COLLEGE, TECHNOLOGY CENTRE  
 59 CANTERBURY ROAD, KIRWAN, QLD

DRAWING TITLE  
**ELECTRICAL SERVICES**  
 INTERNAL JOINERY & WALL ELEVATIONS PLAN

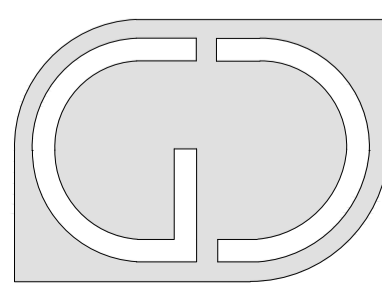

**G+D GROUP (QLD)**  
 Level 3 Toowong Terraces  
 31 Sherwood Road Toowong Q 4066  
 T (07) 3870 3722  
 F (07) 3870 3822  
 E admin@gdgroupqld.com.au

DATE  
 SCALE 1:50  
 DRAWN  
 CHECKED

**C2803a**  
 EDG PROJECT No.  
**E09 C**  
 EDG DWG No. REV