



ELEVATION 17
 MATERIALS PREP AND COVERED AREA
 CONSTRUCTION/FURNISHINGS WORKSHOP
 COVERED CONSTRUCTION COURT

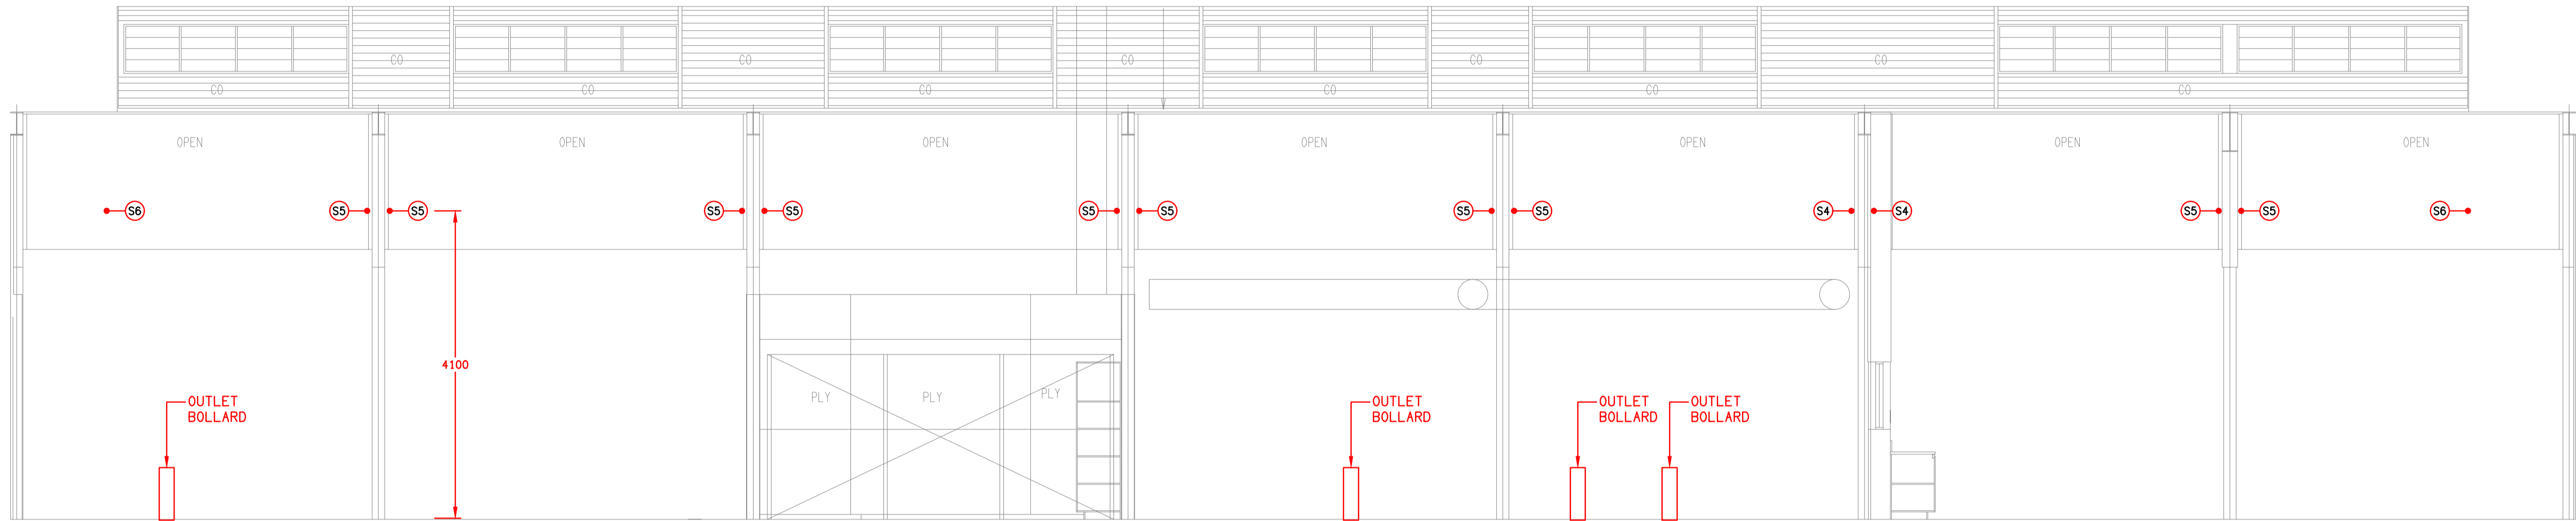

ELEVATION 18
 ENGINEERING WORKSHOP/STORE 1
 CONSTRUCTION/FURNISHINGS WORKSHOP
 COVERED CONSTRUCTION COURT

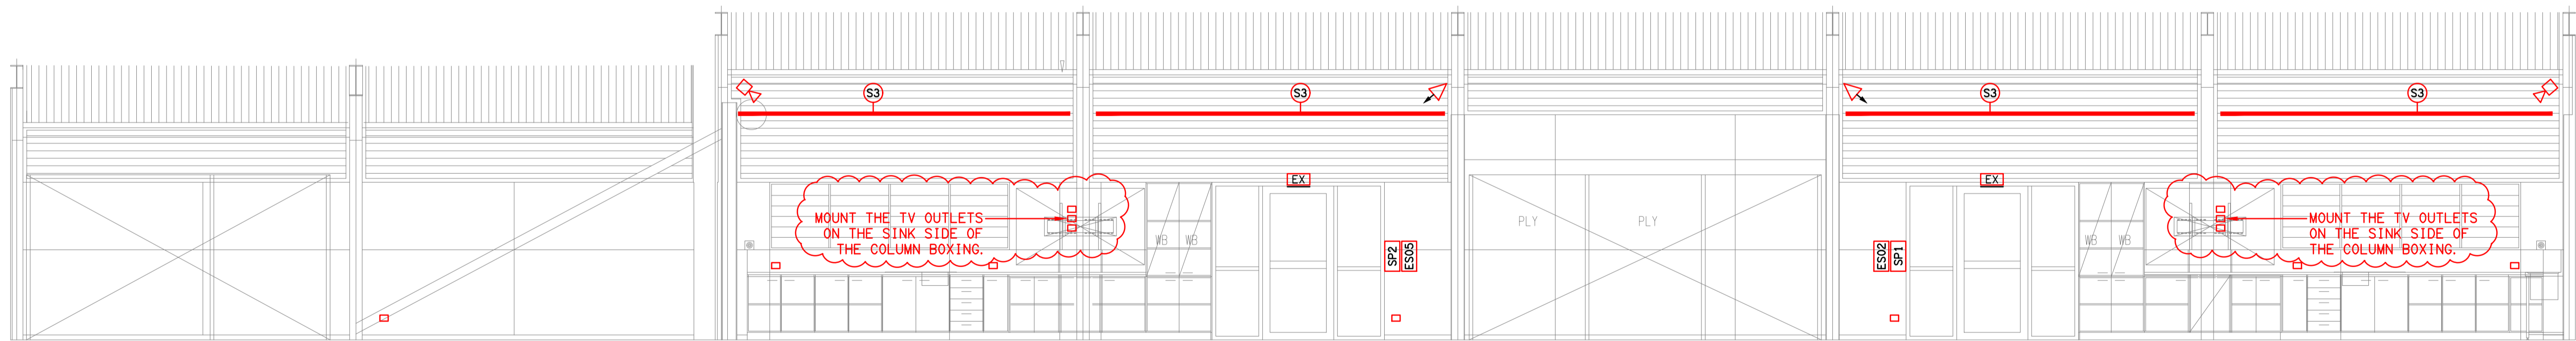

ELEVATION 19
 ENGINEERING WORKSHOP/STORE 2
 CONSTRUCTION/FURNISHINGS WORKSHOP
 CONSTRUCTION STORE

NOTE
 OUTLET QUANTITIES AND LOCATIONS SHOWN ON THIS DRAWING ARE INDICATIVE ONLY. OUTLET QUANTITIES AND LOCATIONS SHOWN ON THE FLOOR PLANS & REFLECTED CEILING PLANS TAKE PRECEDENCE OVER OUTLETS SHOWN ON THIS DRAWING.

REV	DATE	DESCRIPTION
C	19/09/2022	TENDER
D	01/02/2023	CONSTRUCTION
E	16/03/2023	CONSTRUCTION
F	27/03/2023	CONSTRUCTION

ELECTRICAL DESIGN GROUP
 ELECTRICAL BUILDING SERVICES CONSULTANTS
 BRISBANE
 P.O. Box 15, Sherwood Q. 4075
 Phone: (07) 3278 4375
 Email: brisbane@edg.net.au
 Web: www.edg.net.au
 GOLD COAST

CLIENT
 THE ROMAN CATHOLIC TRUST CORPORATION FOR THE DIOCESE OF TOWNSVILLE

PROJECT
 RYAN CATHOLIC COLLEGE, TECHNOLOGY CENTRE
 59 CANTERBURY ROAD, KIRWAN, QLD

DRAWING TITLE
ELECTRICAL SERVICES
 INTERNAL JOINERY & WALL ELEVATIONS PLAN

G+D GROUP (QLD)
 Level 3 Toowong Terraces
 31 Sherwood Road Toowong Q 4066
 T (07) 3870 3722
 F (07) 3870 3822
 E admin@gdgroupqld.com.au

DATE _____
 SCALE 1:50 A1
 AT _____
 DRAWN _____
 CHECKED _____

C2803a
 EDG PROJECT No.
E09 F
 EDG DWG No. REV