



ELEVATION 39
COVERED CONSTRUCTION COURT/
CONSTRUCTION STORE

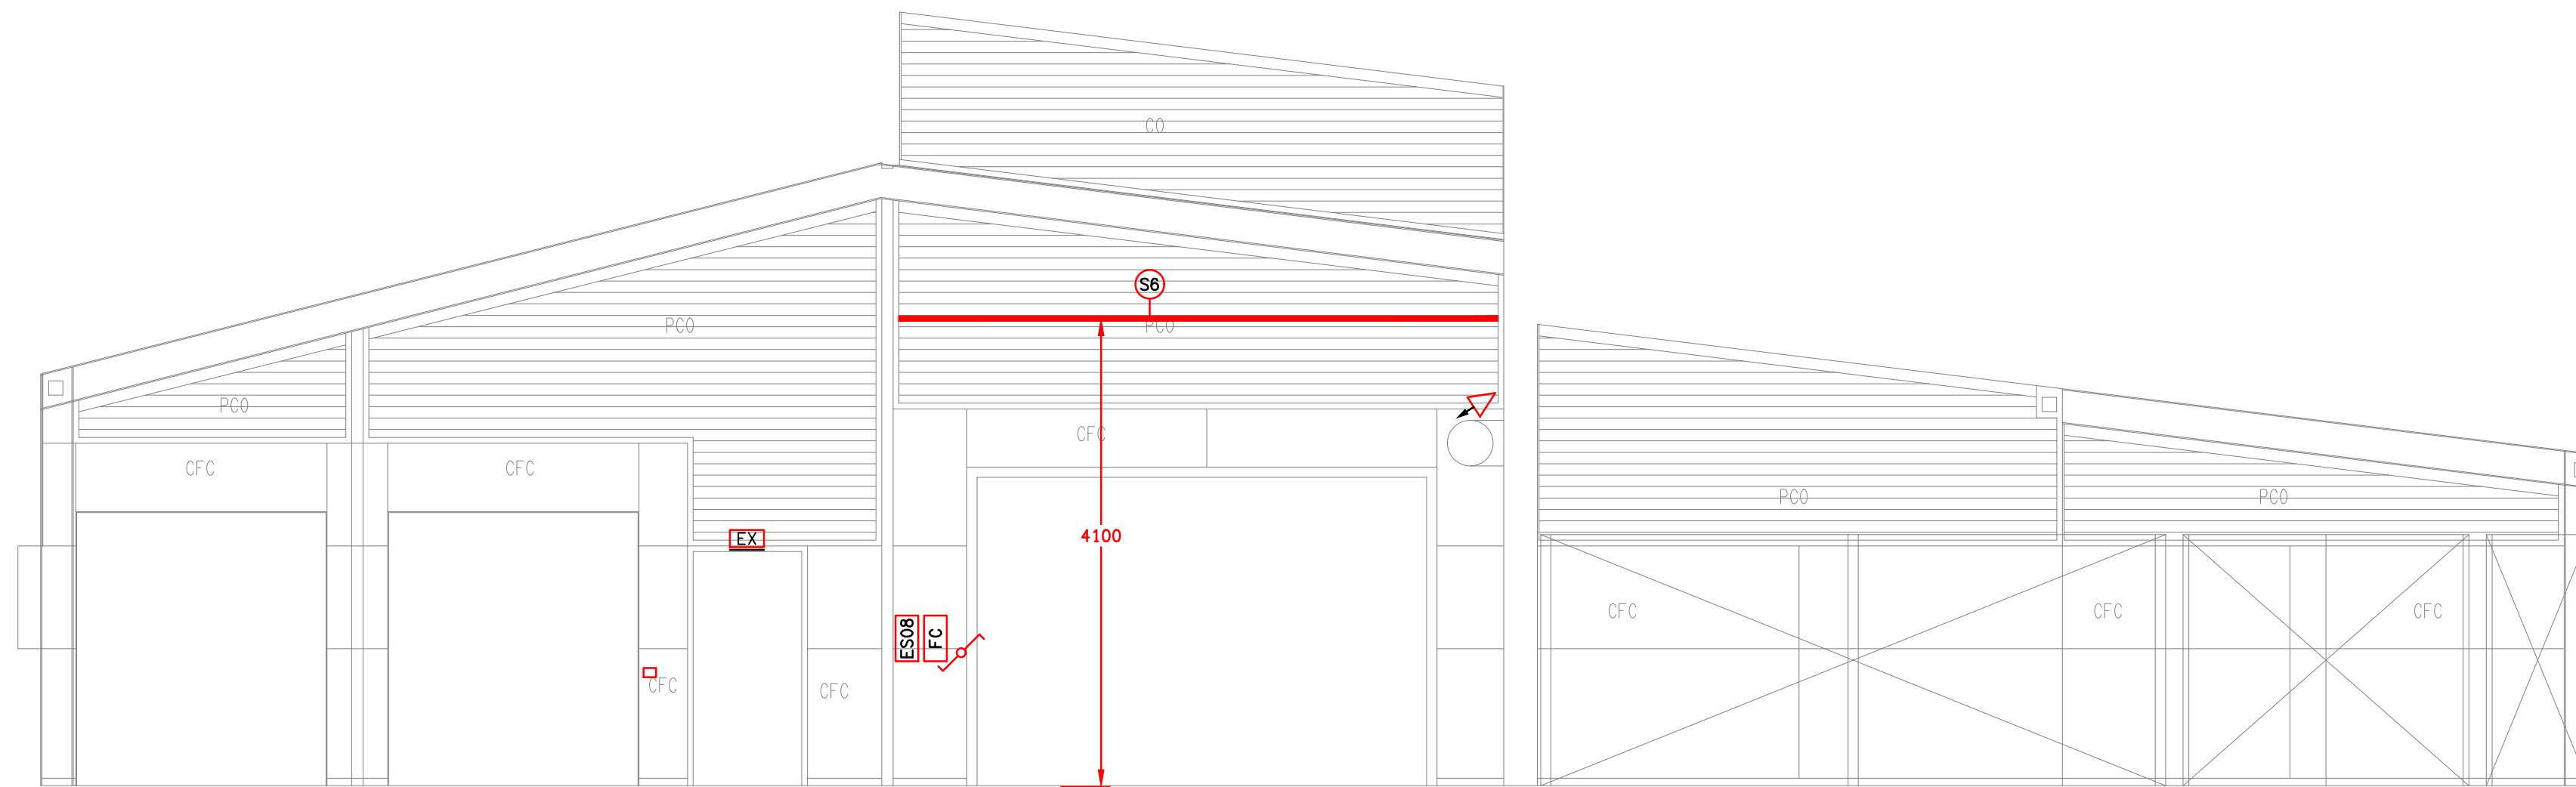

ELEVATION 40
COVERED CONSTRUCTION COURT/
CONSTRUCTION STORE

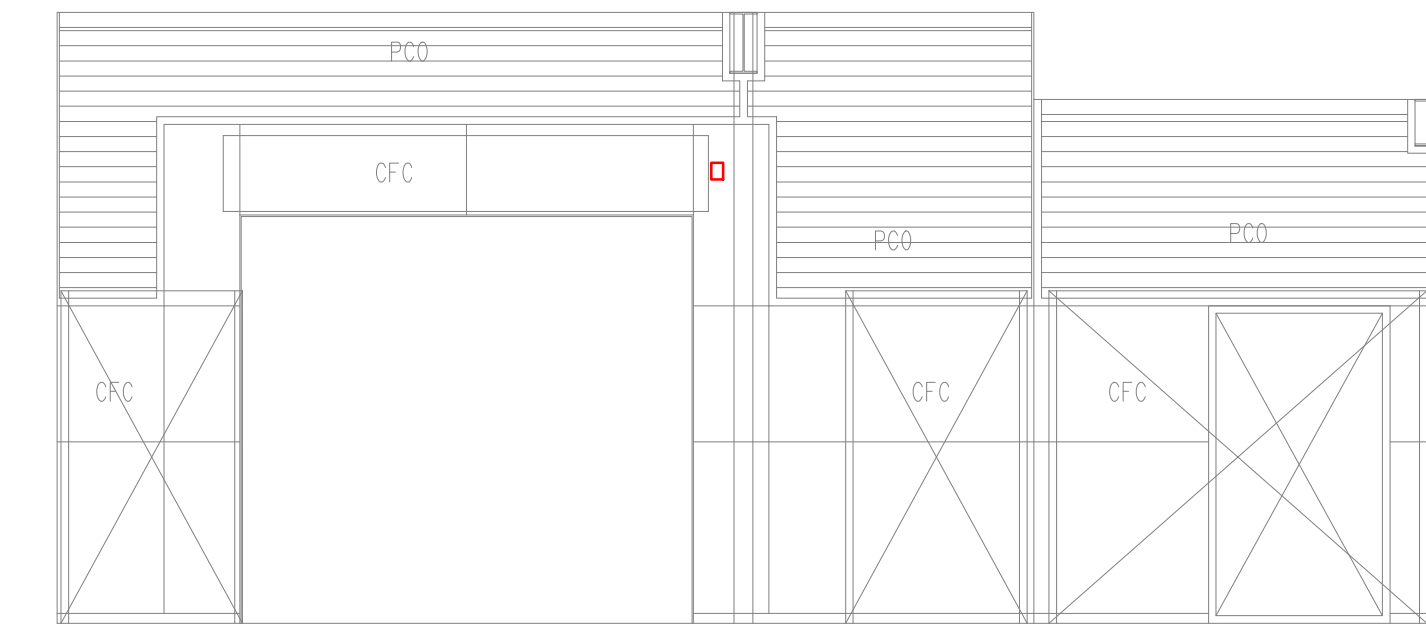

ELEVATION 41
CONSTRUCTION STORE

NOTE
OUTLET QUANTITIES AND LOCATIONS SHOWN ON THIS DRAWING ARE INDICATIVE ONLY. OUTLET QUANTITIES AND LOCATIONS SHOWN ON THE FLOOR PLANS & REFLECTED CEILING PLANS TAKE PRECEDENCE OVER OUTLETS SHOWN ON THIS DRAWING.

REV	DATE	DESCRIPTION
C	19/09/2022	TENDER

ELECTRICAL DESIGN GROUP
ELECTRICAL BUILDING SERVICES CONSULTANTS
BRISBANE
P.O. Box 15, Sherwood Q. 4075
Phone: (07) 3278 4375
Email: brisbane@edg.net.au
Web: www.edg.net.au
GOLD COAST

CLIENT

THE ROMAN CATHOLIC TRUST CORPORATION FOR THE DIOCESE OF TOWNSVILLE


PROJECT

RYAN CATHOLIC COLLEGE, TECHNOLOGY CENTRE

DRAWING TITLE

ELECTRICAL SERVICES INTERNAL JOINERY & WALL ELEVATIONS PLAN

59 CANTERBURY ROAD, KIRWAN, QLD

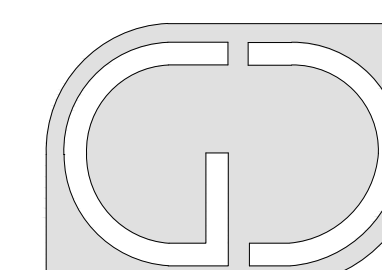

G+D GROUP (QLD)
Level 3 Toowong Terraces
31 Sherwood Road Toowong Q 4066
T (07) 3870 3722
F (07) 3870 3822
E admin@gdgroupqld.com.au

DATE _____
SCALE 1:50 A1
DRAWN _____
CHECKED _____

C2803a
EDG PROJECT No.
E12 C
EDG DWG No. REV