



ROOF PLAN
PLANT DECK LAYOUT
SCALE 1: 200

NOTE:
THE BUILDING SIGNAGE OUTLETS SHOWN ON THESE ELEVATIONS ARE TO BE LOCATED IN THE CEILING SPACE (CS) BEHIND THE SIGN.

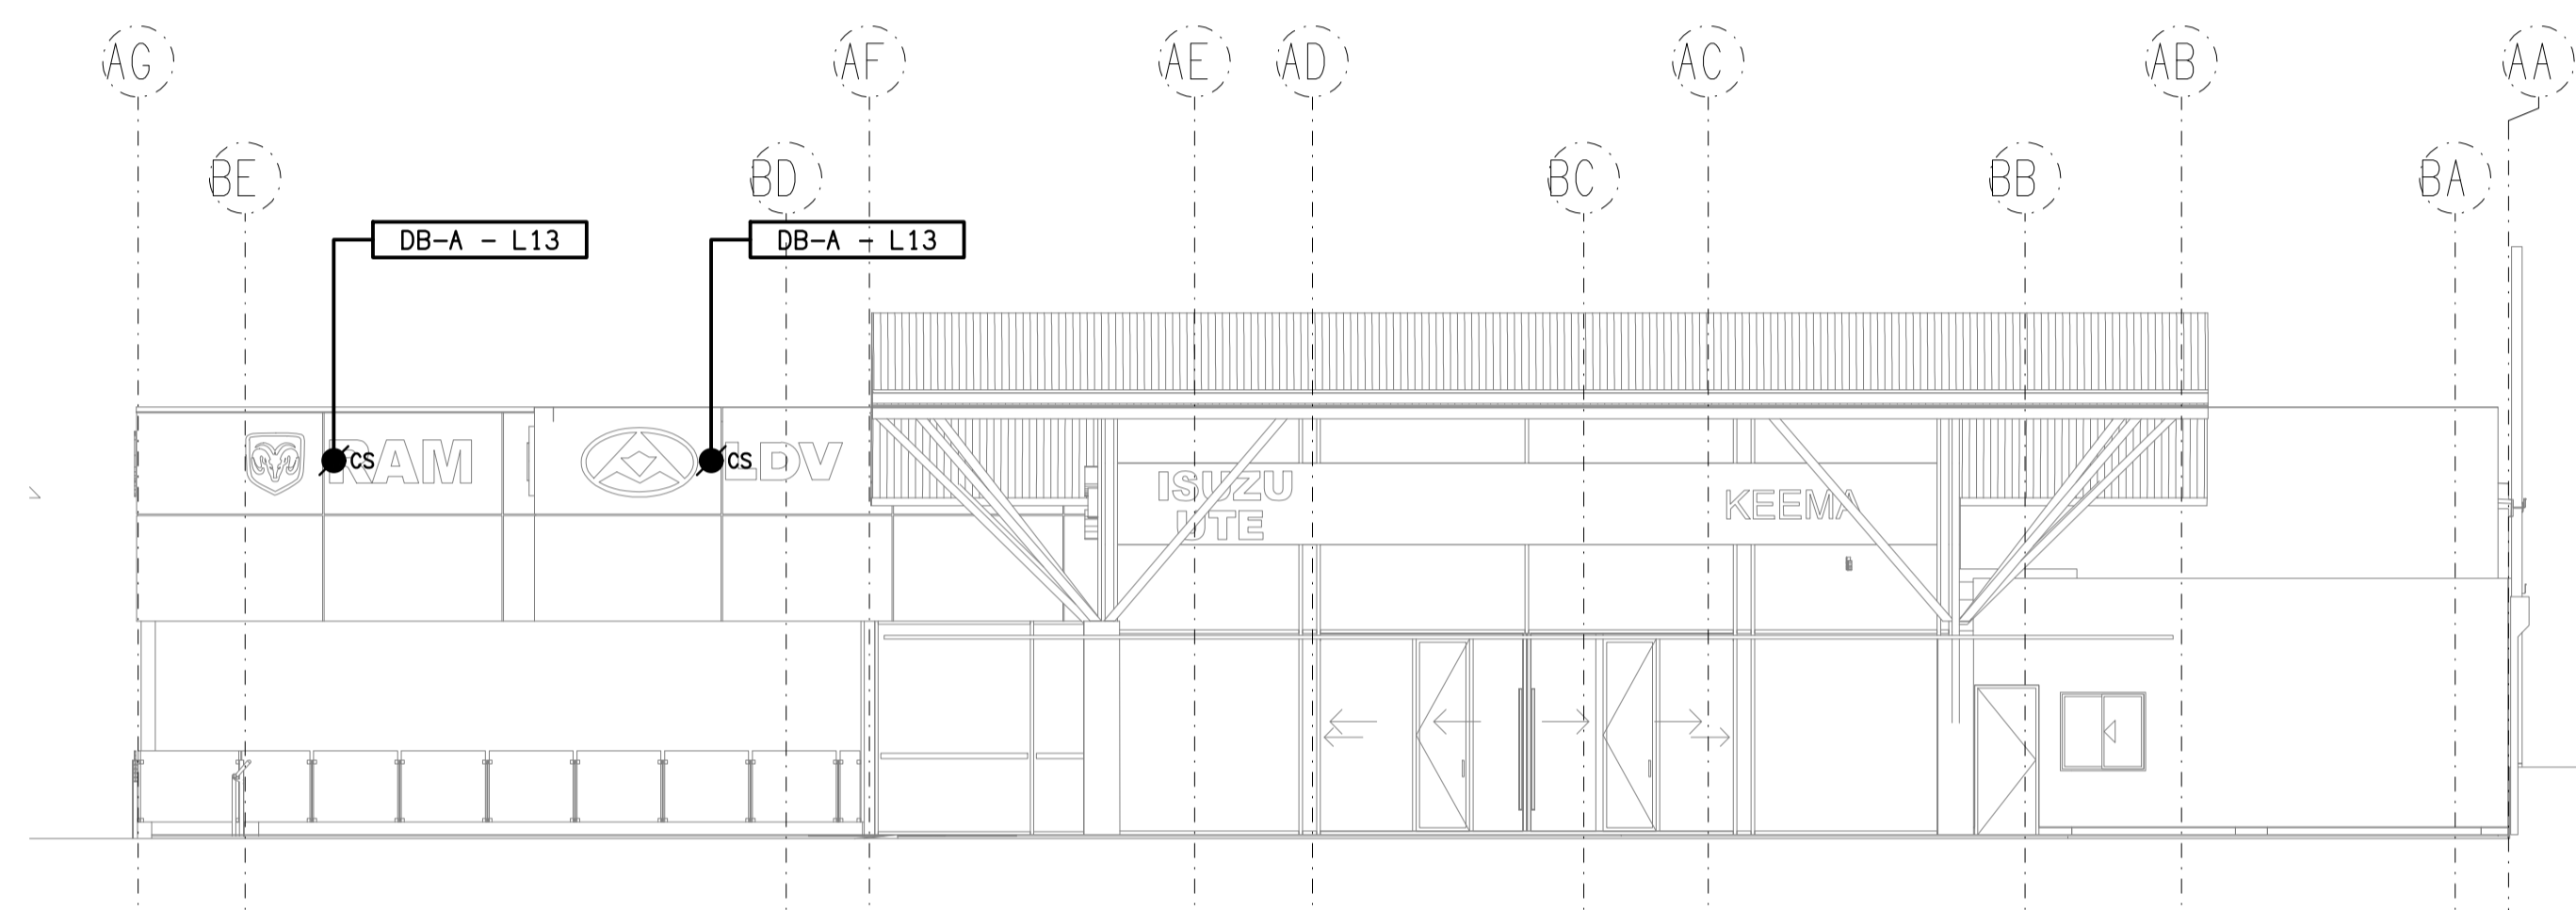

DETAIL A
EXTERNAL BUILDING ELEVATION
SCALE 1: 100

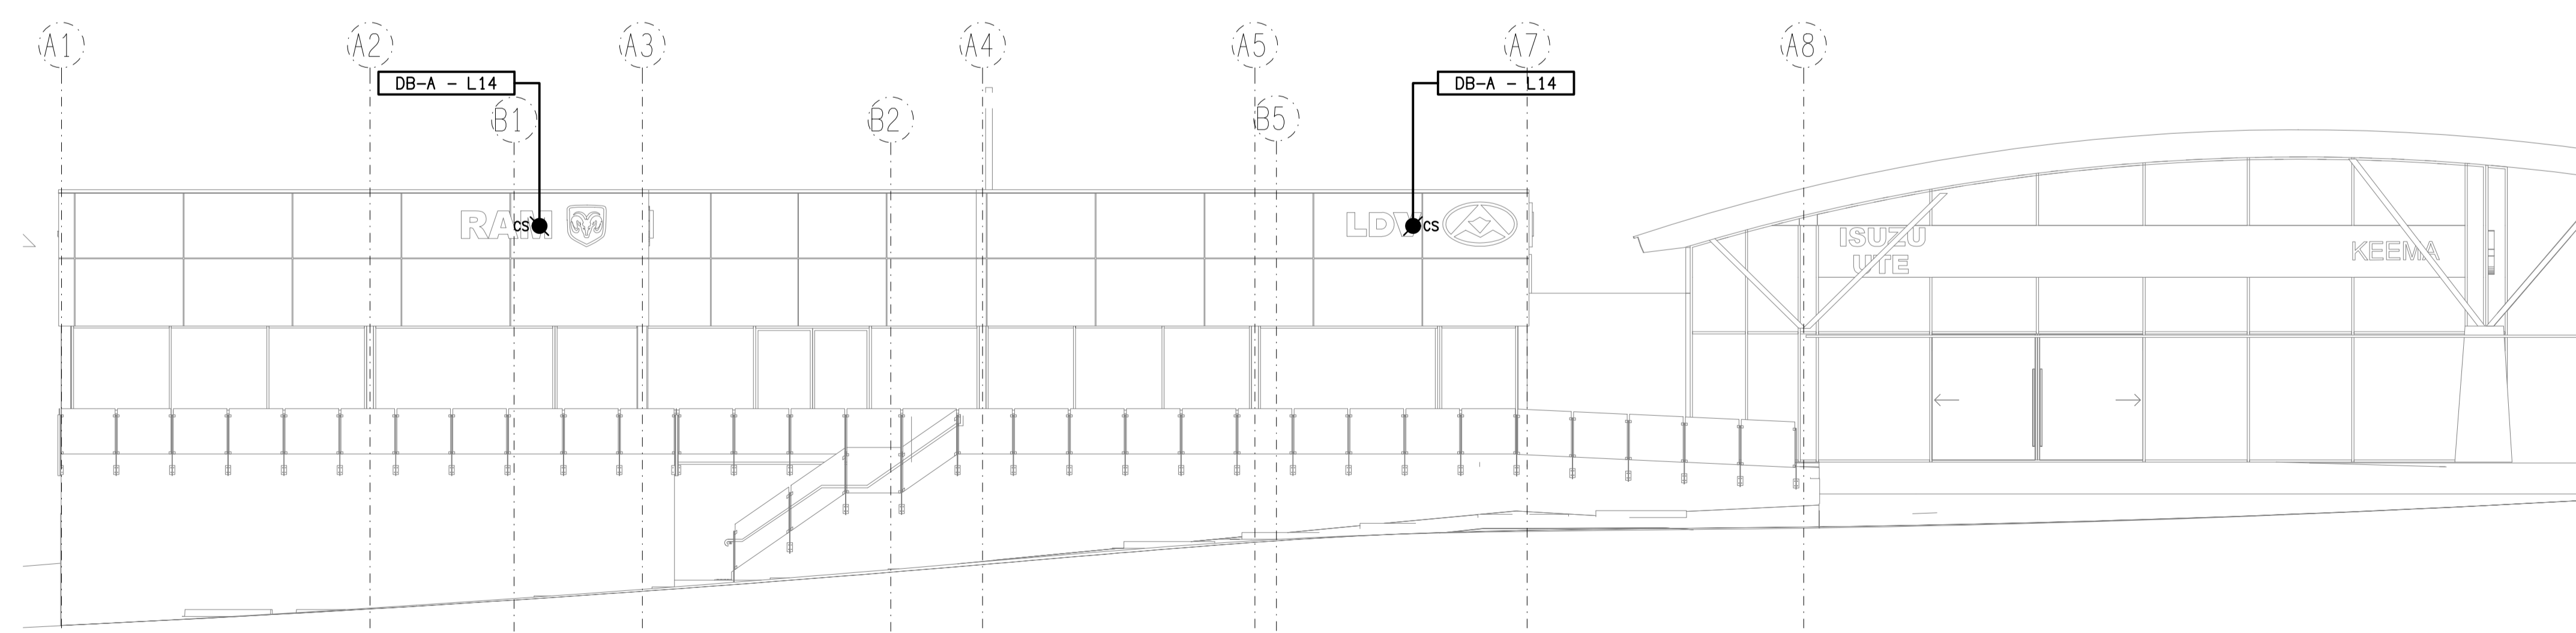

DETAIL B
EXTERNAL BUILDING ELEVATION
SCALE 1: 100

ELECTRICAL DESIGN GROUP BRISBANE
PTY LTD
ACN 092 710 793
TRADING AS:
ELECTRICAL DESIGN GROUP

THE COPYRIGHT OF THIS DRAWING
REMAINS THE PROPERTY OF THE
ELECTRICAL DESIGN GROUP.
USE FIGURED DIMENSIONS
IN PREFERENCE TO SCALE.
ALL DIMENSIONS TO BE
VERIFIED ONSITE.

ELECTRICAL DESIGN GROUP
ELECTRICAL BUILDING SERVICES CONSULTANTS
BRISBANE GOLD COAST
P.O. Box 15, Sherwood Q.4075
Phone: (07) 3278 4375
Email: brisbane@edg.net.au
Web: www.edg.net.au

PROJECT:
**KEEMA SPRINGWOOD
ADDITIONAL SHOWROOMS**
3519 PACIFIC HIGHWAY, SLACKS CREEK

F	CONSTRUCTION	15/02/2024
REV:	DESCRIPTION:	DATE:
DRAWING: ELECTRICAL SERVICES ROOF PLAN & ELEVATIONS		
SCALE: 1:100 & 1:200 AT A1	PROJECT NO: C2857a	DRAWING NO: E06
	REVISION: F	