




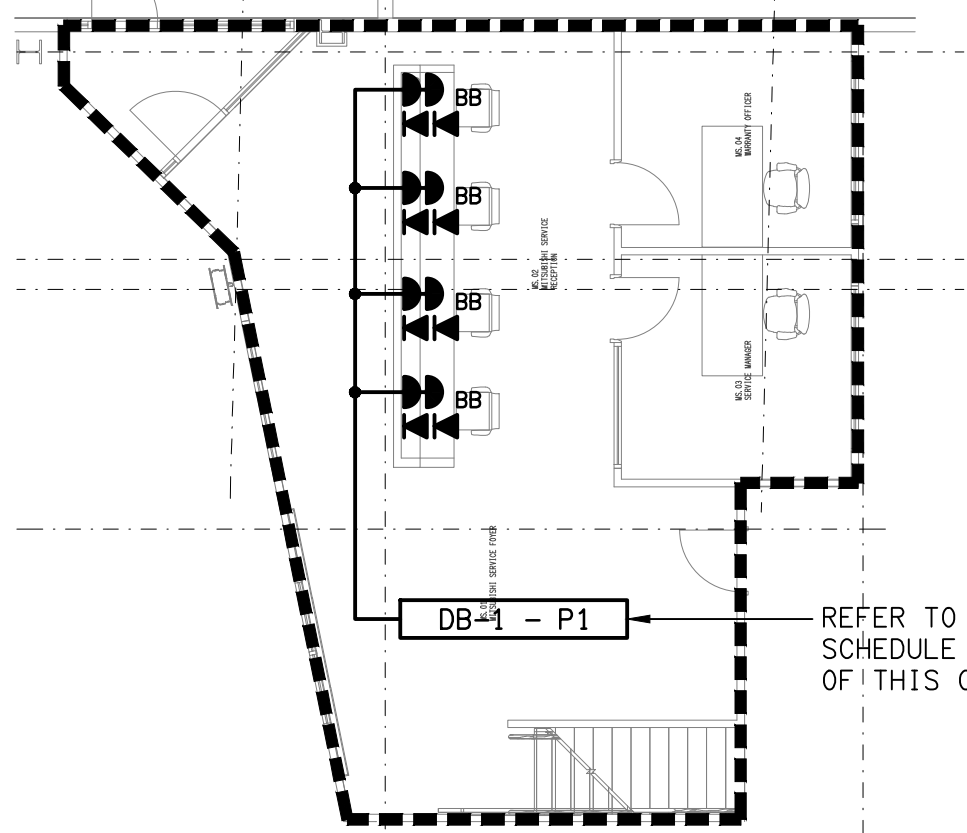


MITSUBISHI BOOK-IN
MEZZANINE FLOOR PLAN
SCALE 1:100

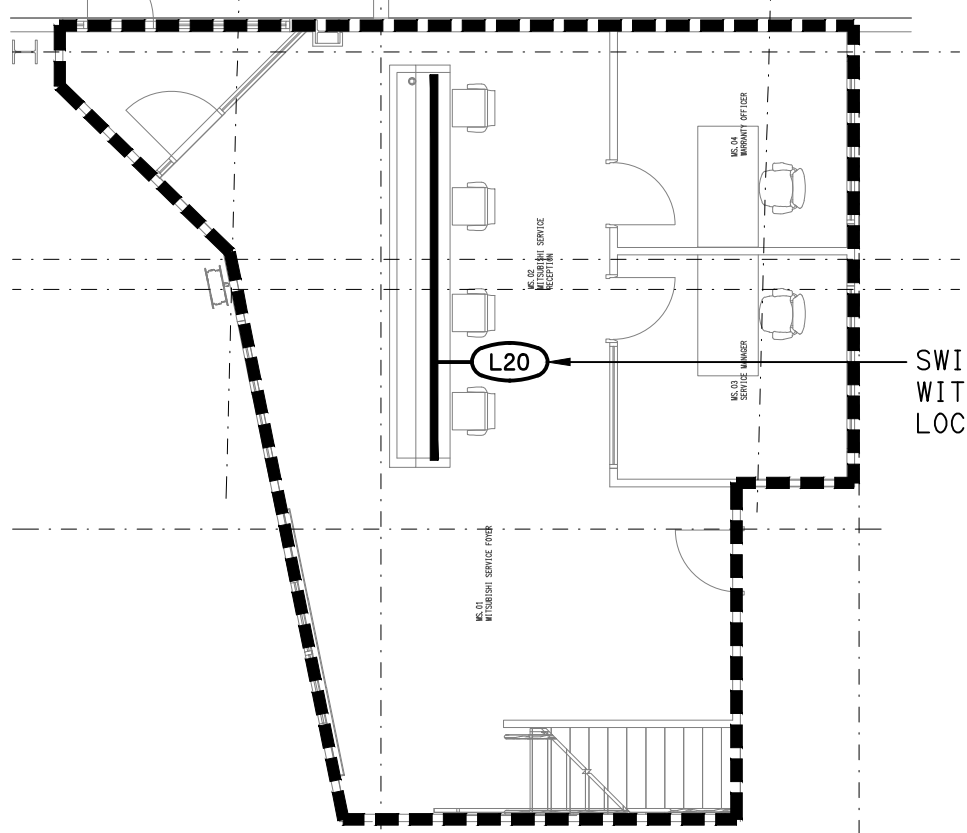



MITSUBISHI BOOK-IN
MEZZANINE REFLECTED CEILING PLAN
SCALE 1:100

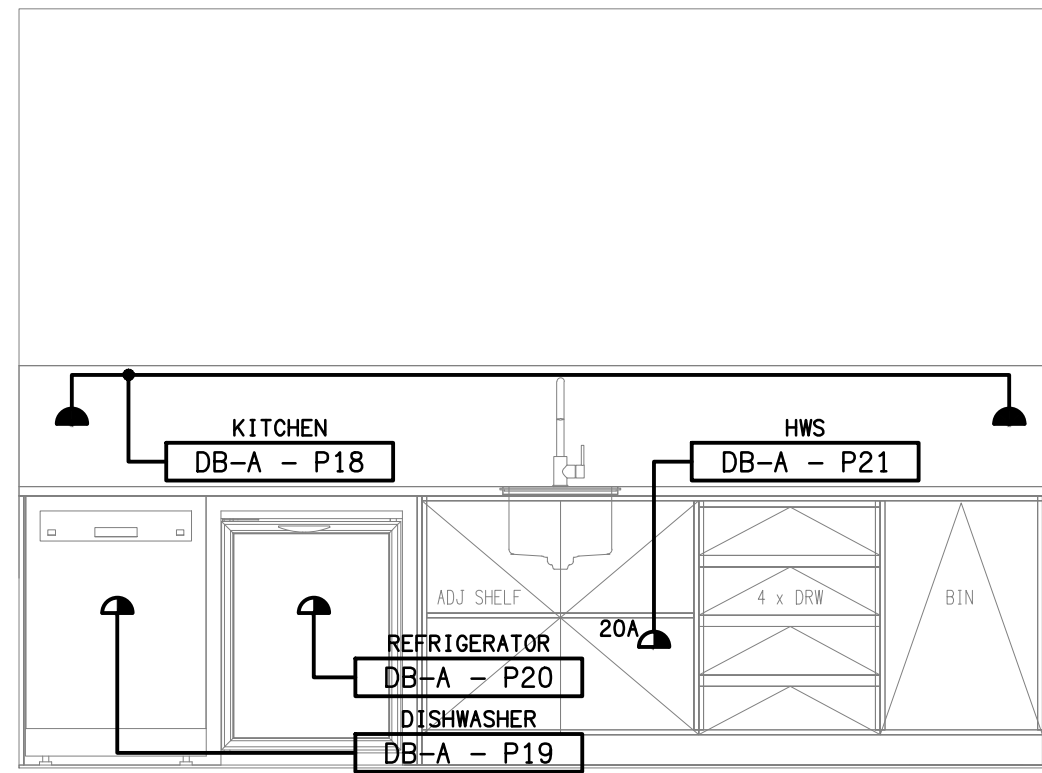

DETAIL A
MITSUBISHI KITCHENETTE ELEVATION
SCALE 1:25

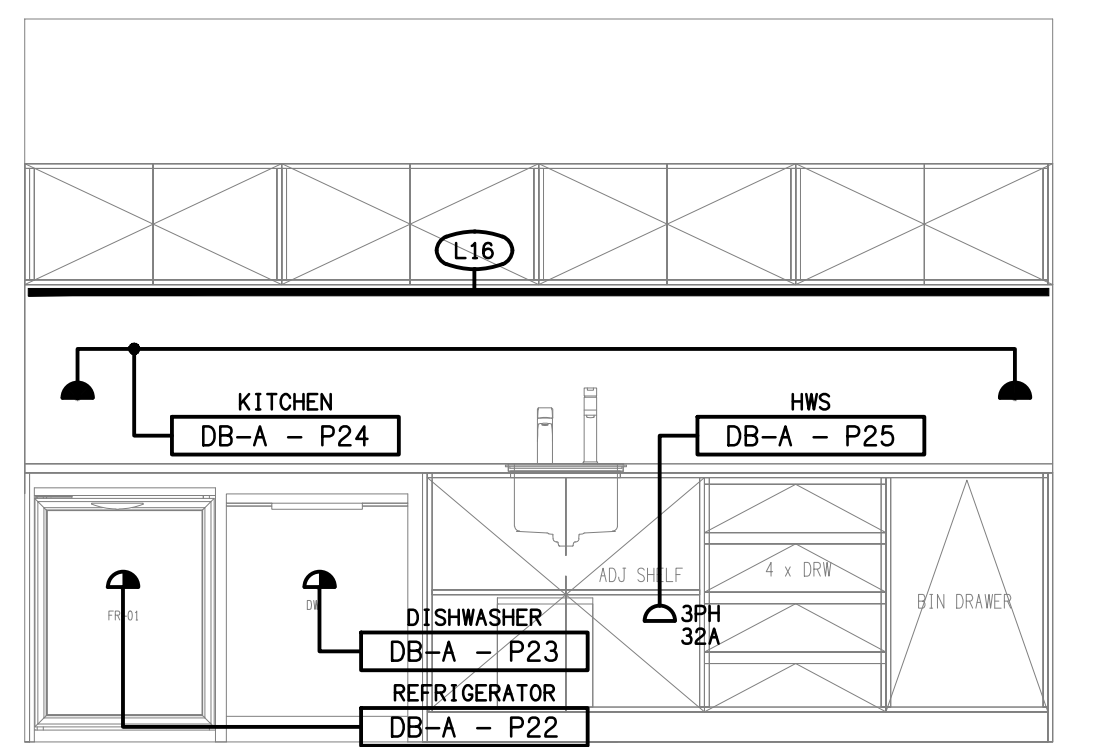

DETAIL B
KIA KITCHENETTE ELEVATION
SCALE 1:25

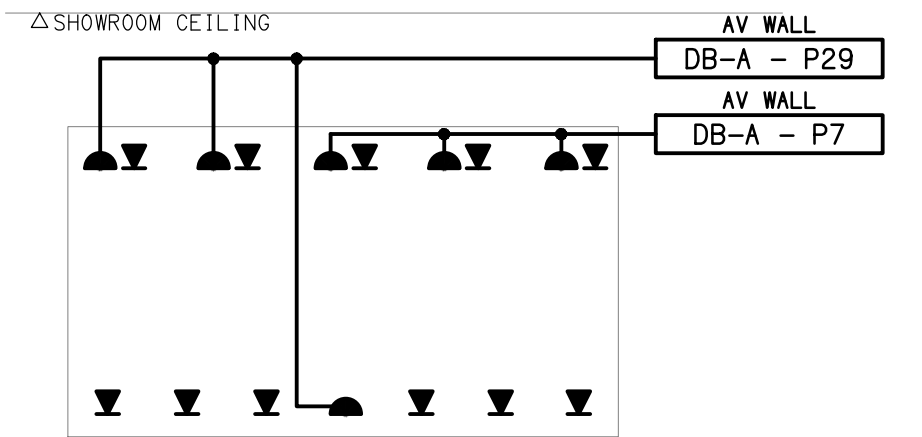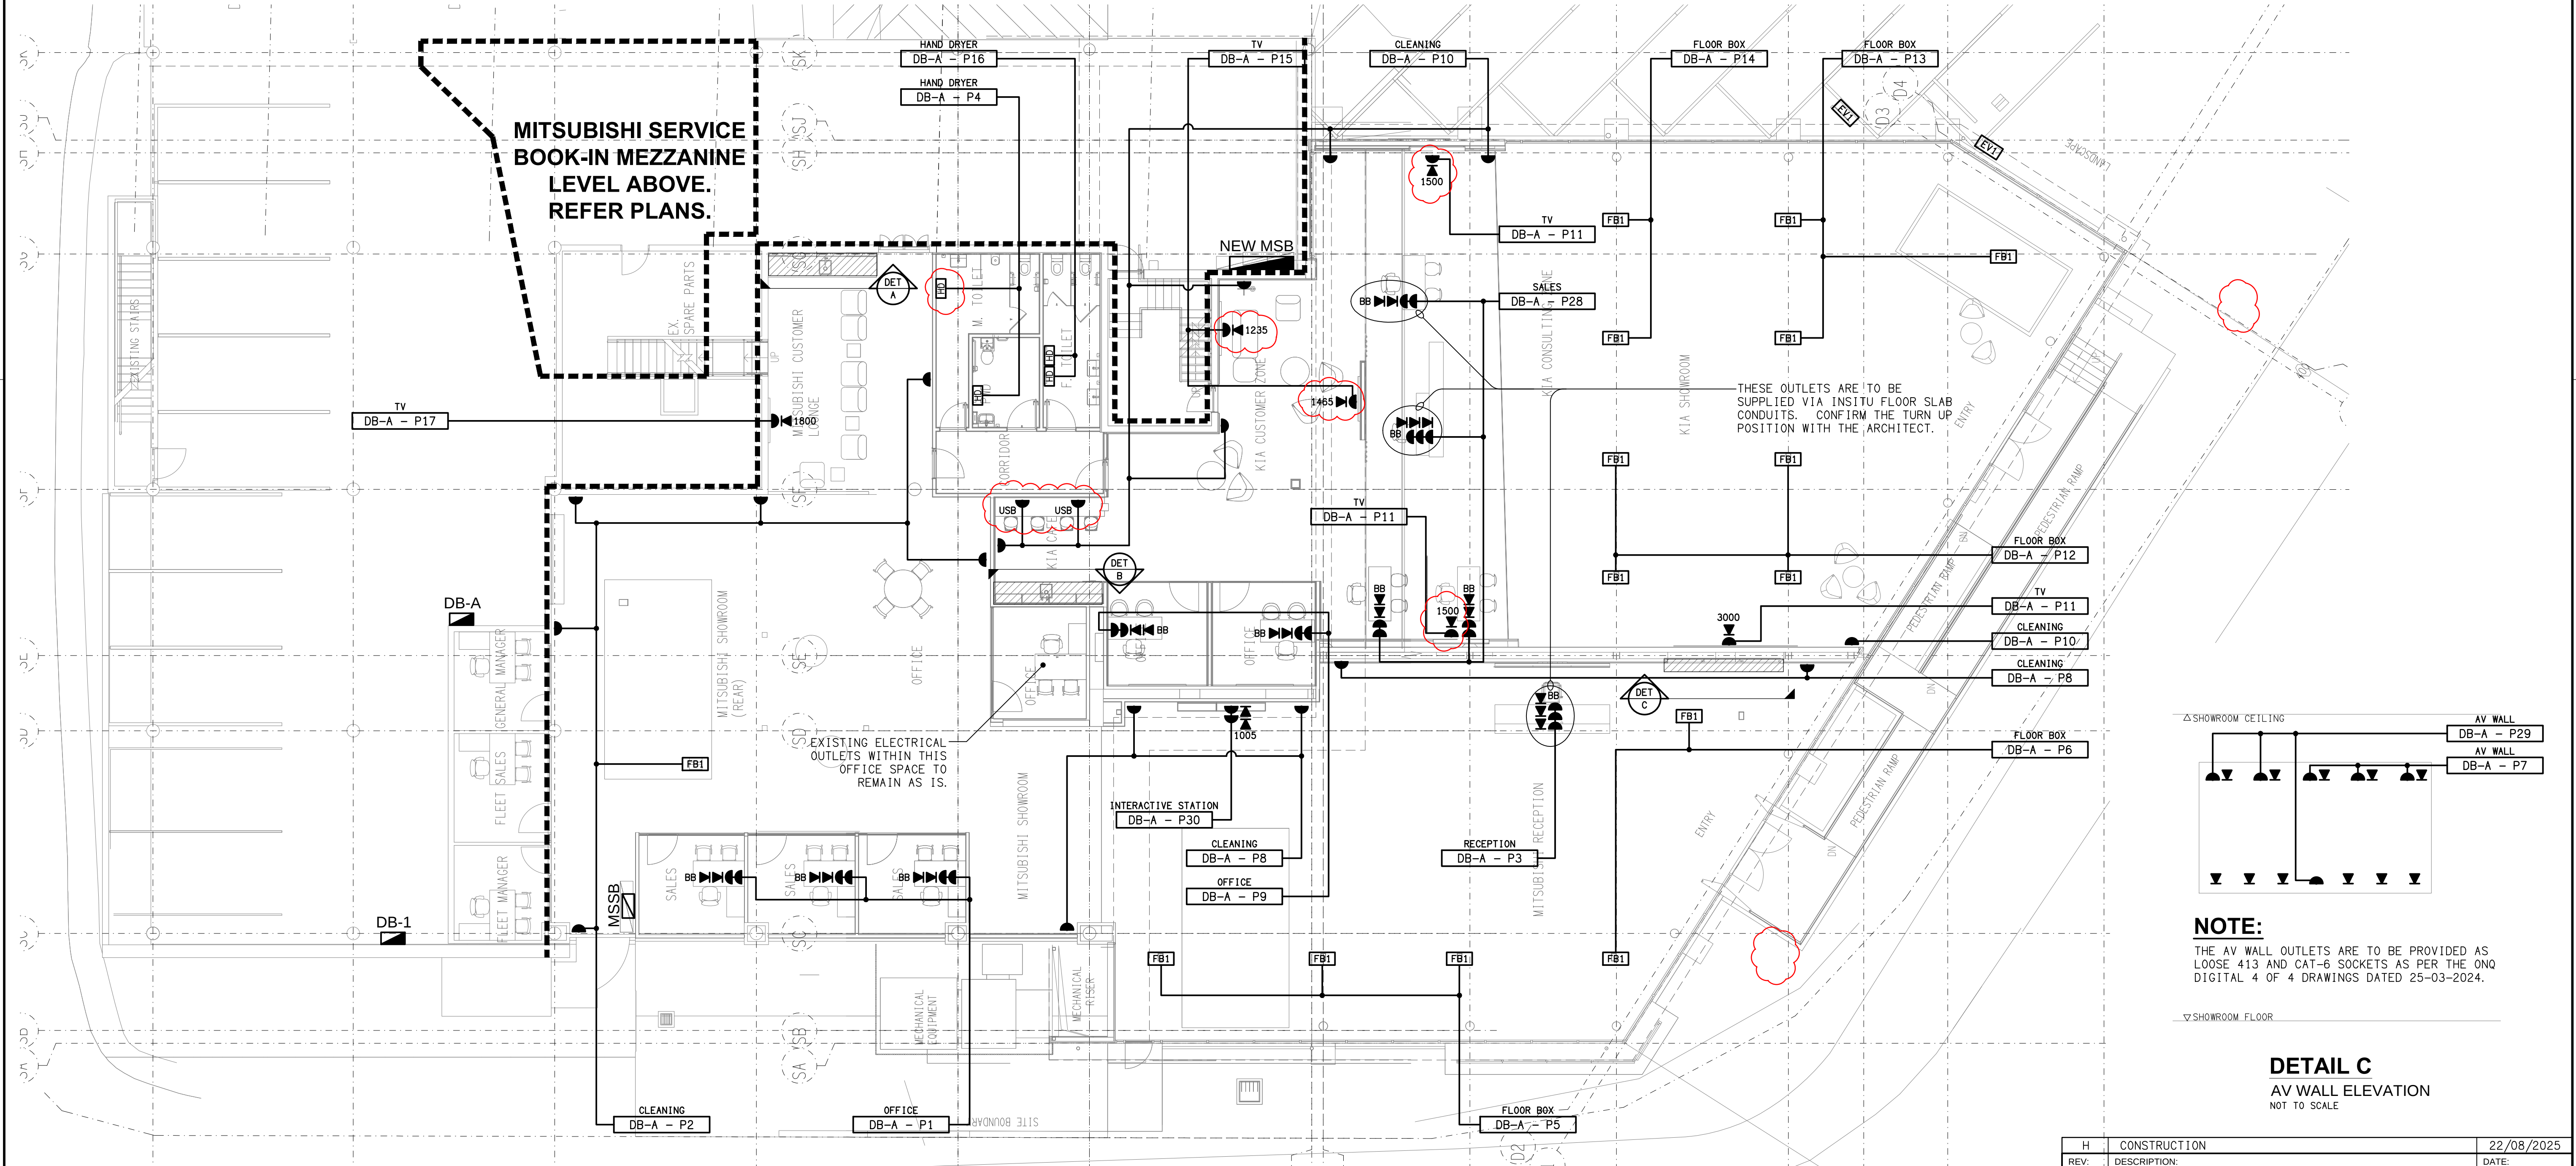

NOTE:
THE AV WALL OUTLETS ARE TO BE PROVIDED AS LOOSE 413 AND CAT-6 SOCKETS AS PER THE ONQ DIGITAL 4 OF 4 DRAWINGS DATED 25-03-2024.

DETAIL C
AV WALL ELEVATION
NOT TO SCALE