




STORAGE ROOMS  
LOWER GROUND PLAN  
SCALE 1: 100

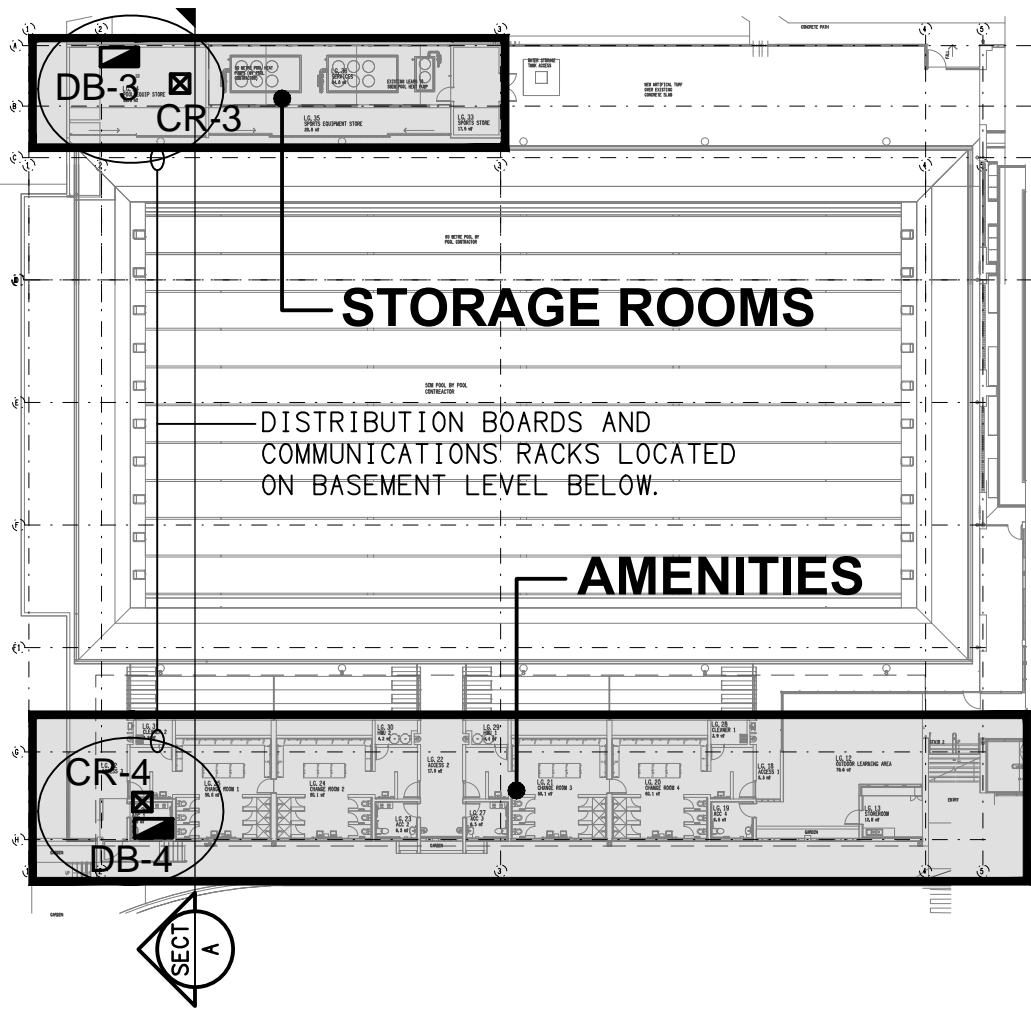


REFERENCE PLAN  
LOWER GROUND STORAGE & AMENITIES  
SCALE 1: 500

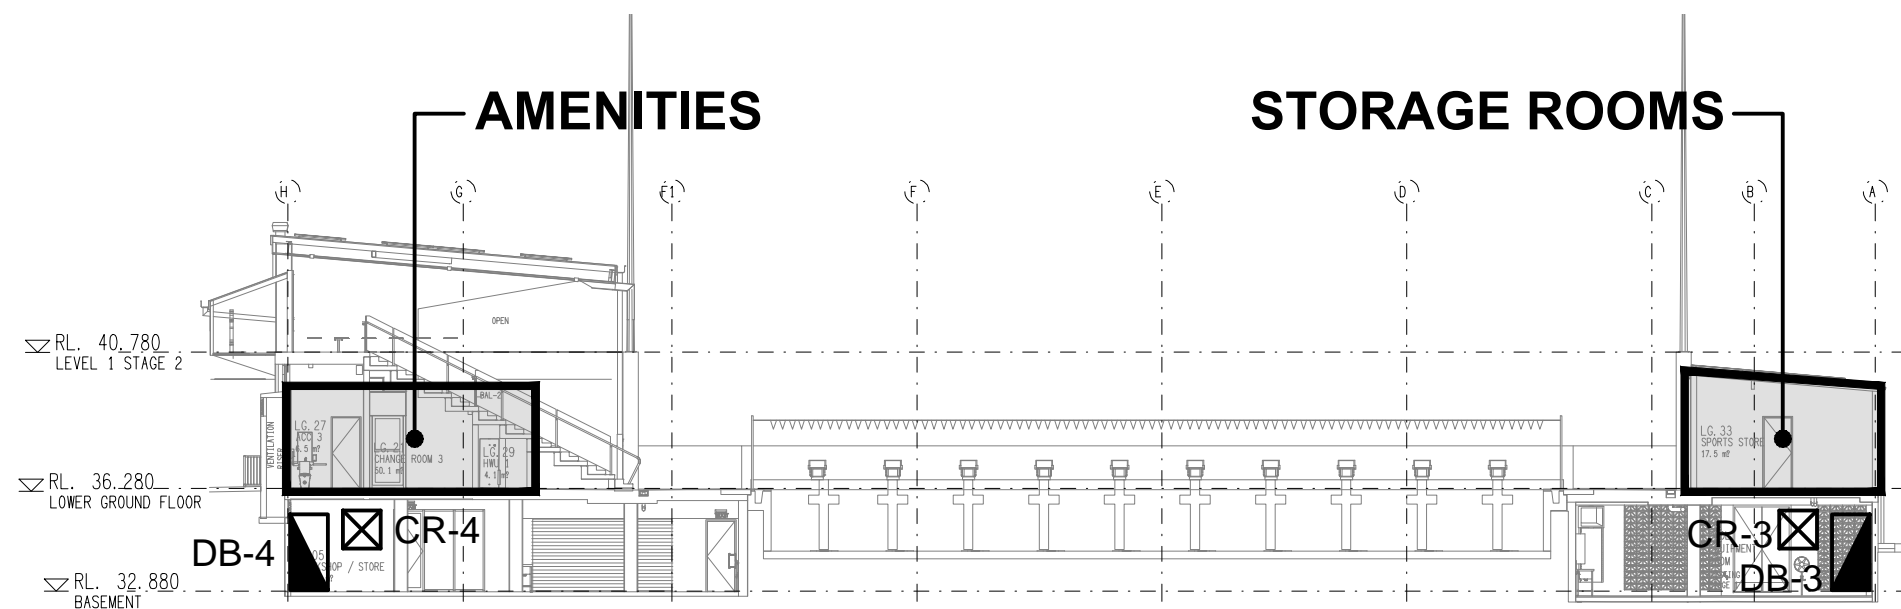

SECTION A  
LOWER GROUND STORAGE & AMENITIES  
SCALE 1: 250

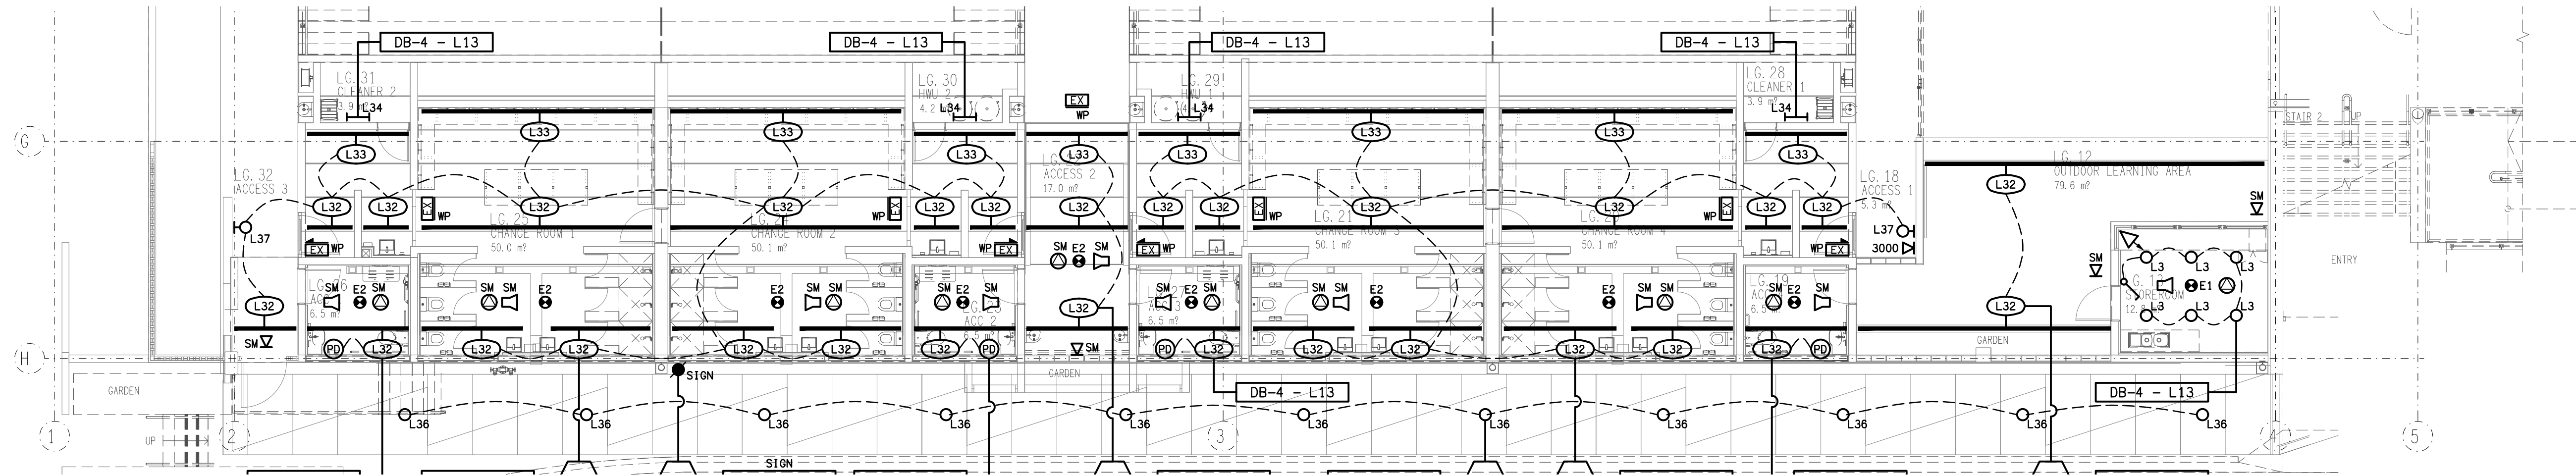

AMENITIES  
LOWER GROUND REFLECTED CEILING PLAN  
SCALE 1: 100

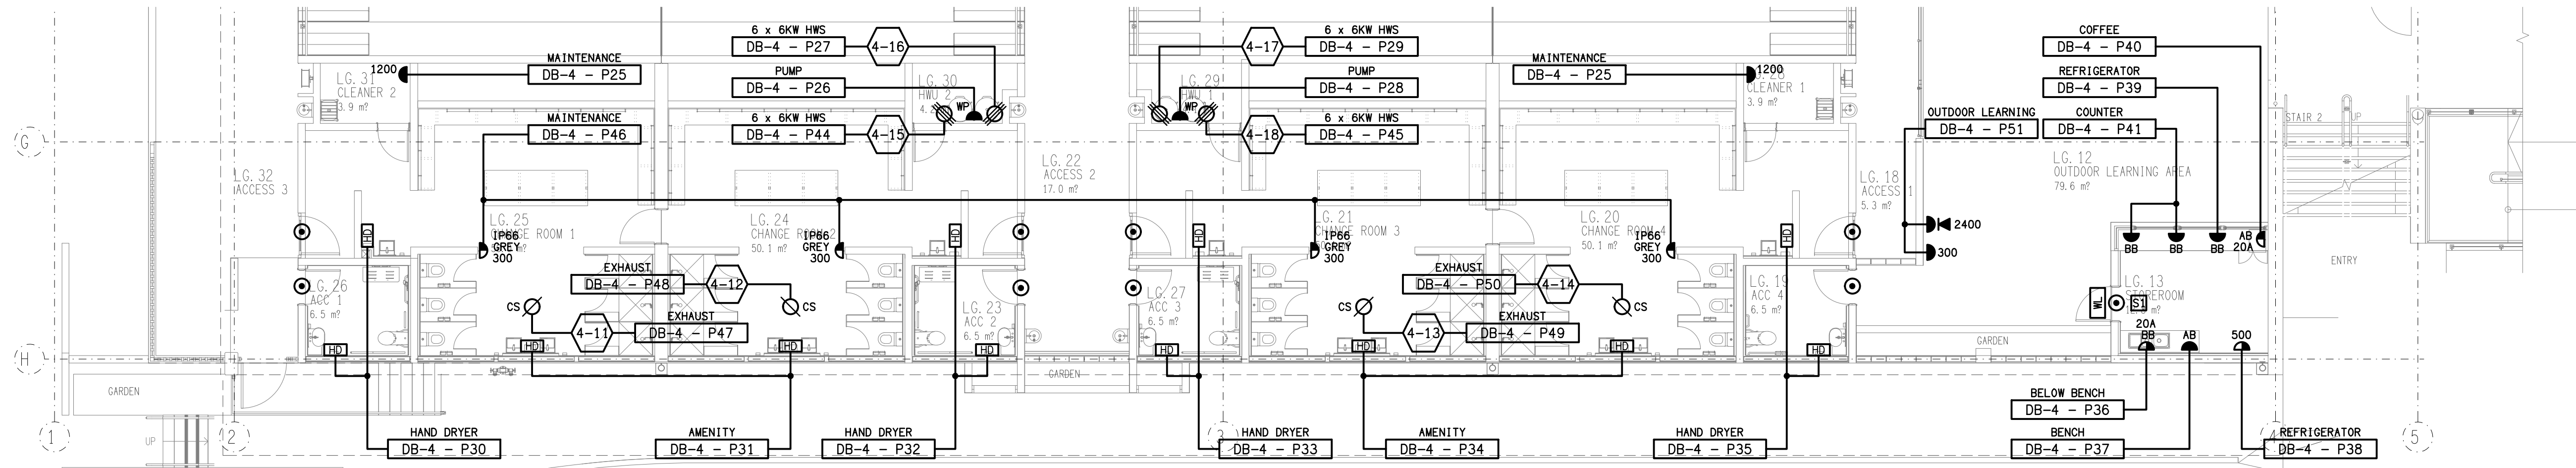

AMENITIES  
LOWER GROUND FLOOR PLAN  
SCALE 1: 100