



- GAMING MACHINE NOTES**
1. ALL SERVICES ARE TO ENTER THE GAMING MACHINE BASE / VOID FROM THE WALL CAVITY VIA A 300AFFL WALL BRACKET FOR A FUTURE BLANK FACEPLATE.
 2. ENSURE THAT THE GPO IS MOUNTED ON THE SIDE OF THE BASE TO ALLOW CABLE ACCESS.

DETAIL
GAMING MACHINE BASE
NOT TO SCALE

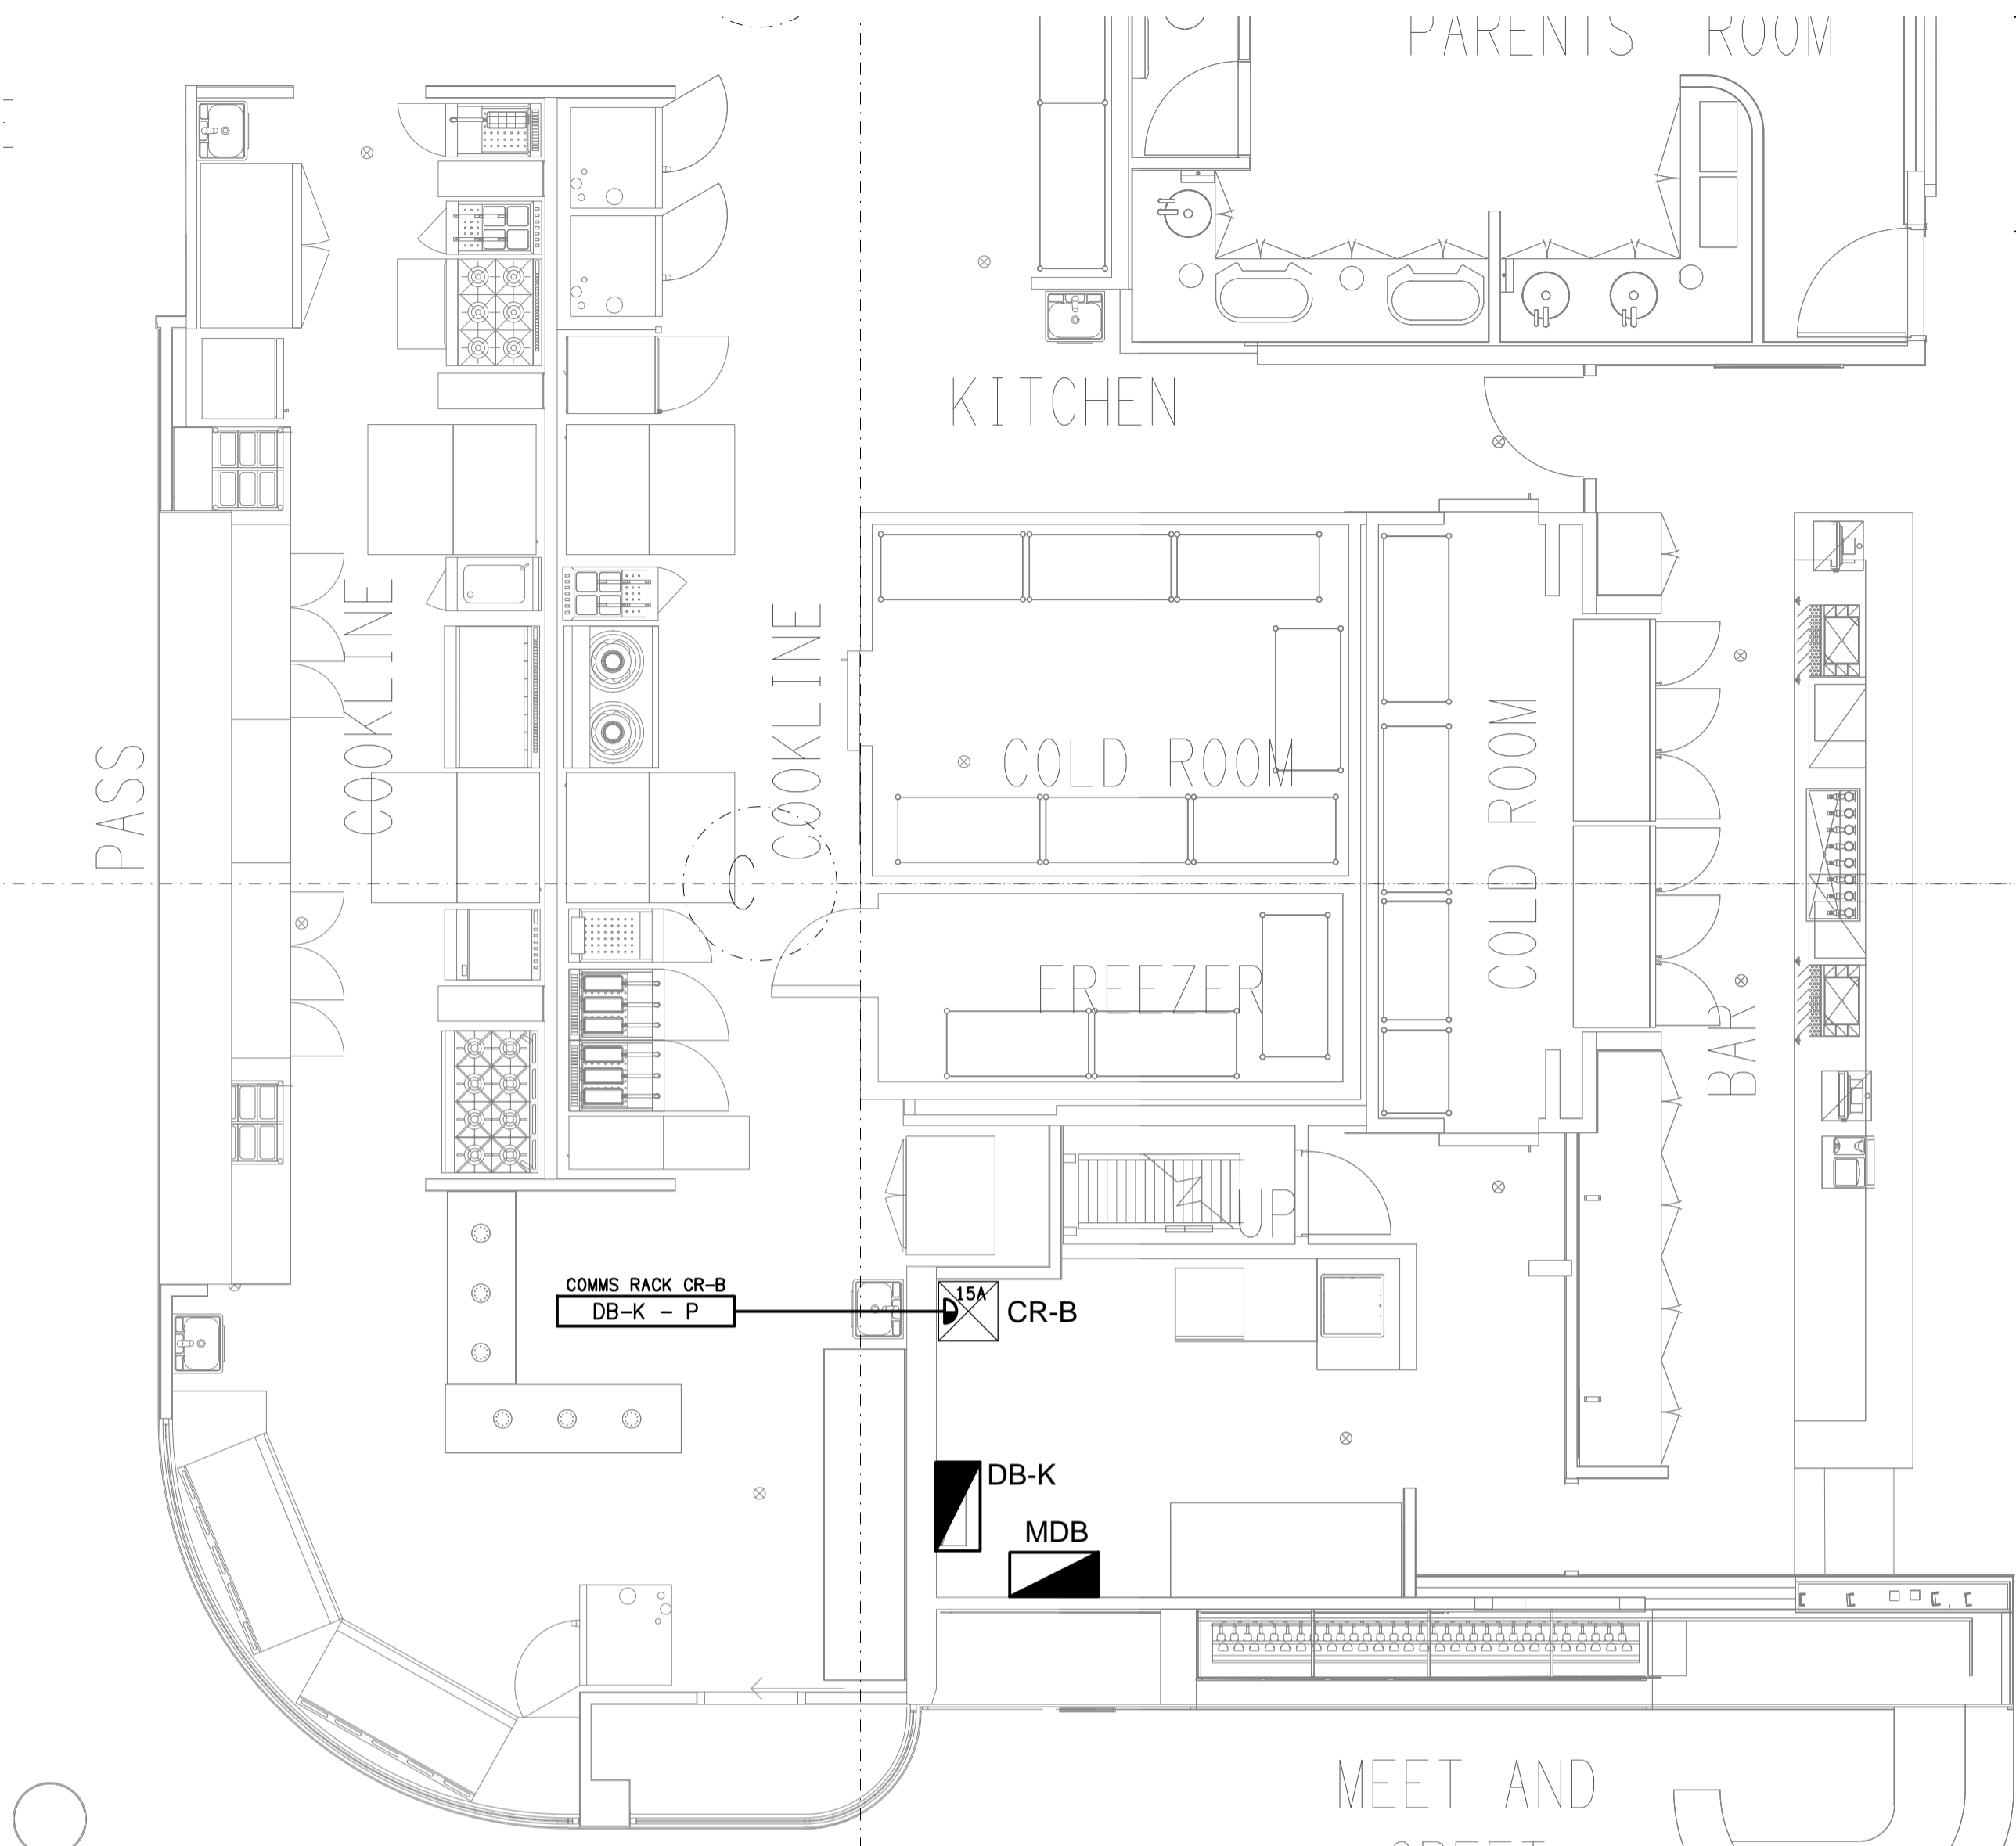

DETAIL B
BISTRO KITCHEN FLOOR PLAN
SCALE 1:50

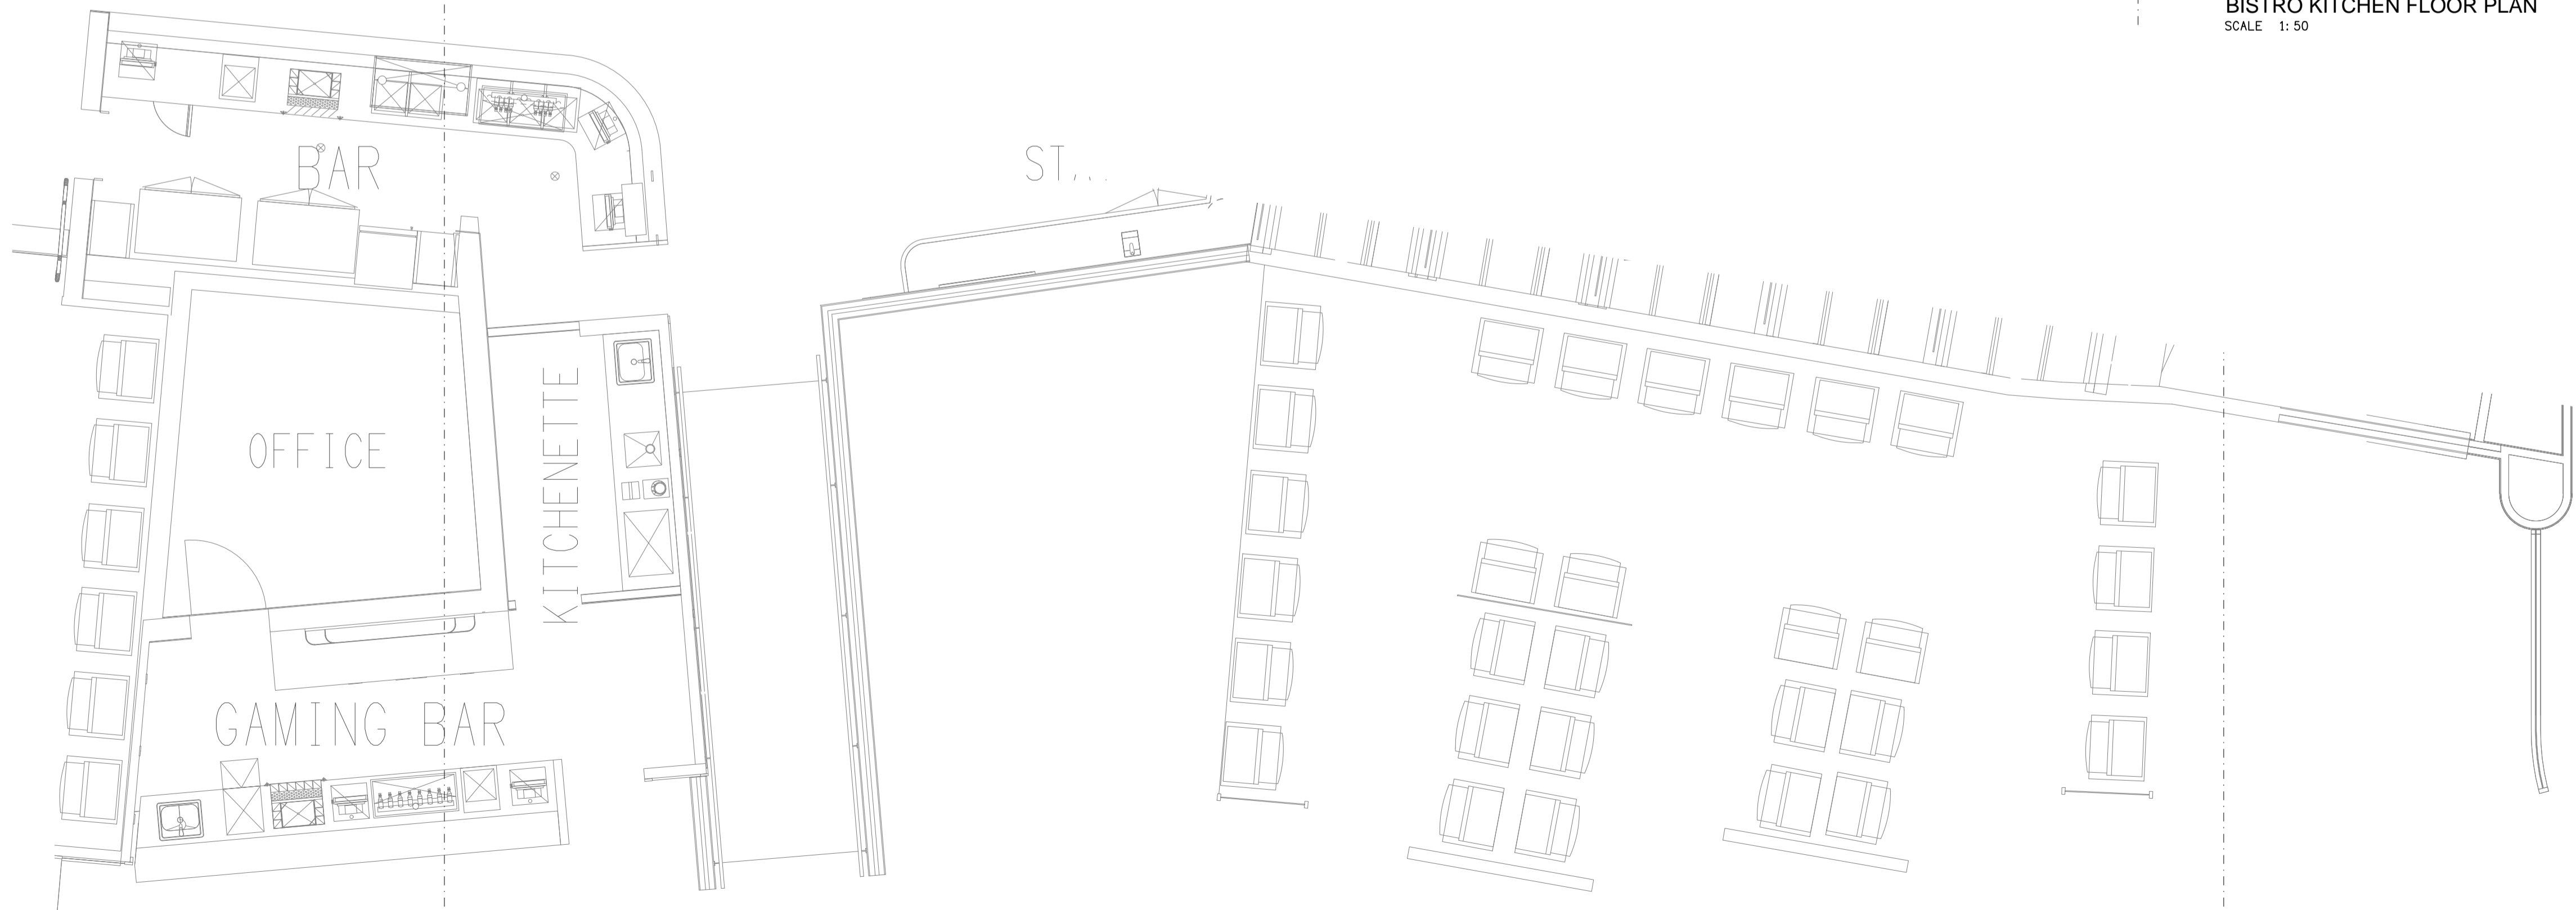

DETAIL A
GAMING BAR FLOOR PLAN
SCALE 1:50

THE COPYRIGHT OF THIS DRAWING REMAINS THE PROPERTY OF THE ELECTRICAL DESIGN GROUP.
USE FIGURED DIMENSIONS IN PREFERENCE TO SCALE.
ALL DIMENSIONS TO BE VERIFIED ONSITE.

A	PRELIMINARY	26/07/2024
REV:	DESCRIPTION:	DATE:

ELECTRICAL DESIGN GROUP
ELECTRICAL BUILDING SERVICES CONSULTANTS

BRISBANE: P.O. Box 15 Sherwood Qld 4075
Phone: (07) 3278 4375
Email: brisbane@edg.net.au
Web: www.edg.net.au

ELECTRICAL DESIGN GROUP BRISBANE PTY LTD
ACN 092 710 793

TRADING AS:
ELECTRICAL DESIGN GROUP

PROJECT:
CABOOLTURE SPORTS CLUB REFURBISHMENT

SITE ADDRESS:
19-27 STATION ROAD, MORAYFIELD

SCALE: 1:50 SHEET SIZE: A1

DRAWING TITLE:
**ELECTRICAL SERVICES
GROUND LEVEL PART C
BAR & KITCHEN FLOOR
PLANS**

PROJECT NO. DRAWING NO. REVISION:

C3264a E06 A