



DETAIL
PROPOSED EXTERNAL BUILDING ELEVATION
SCALE 1: 100

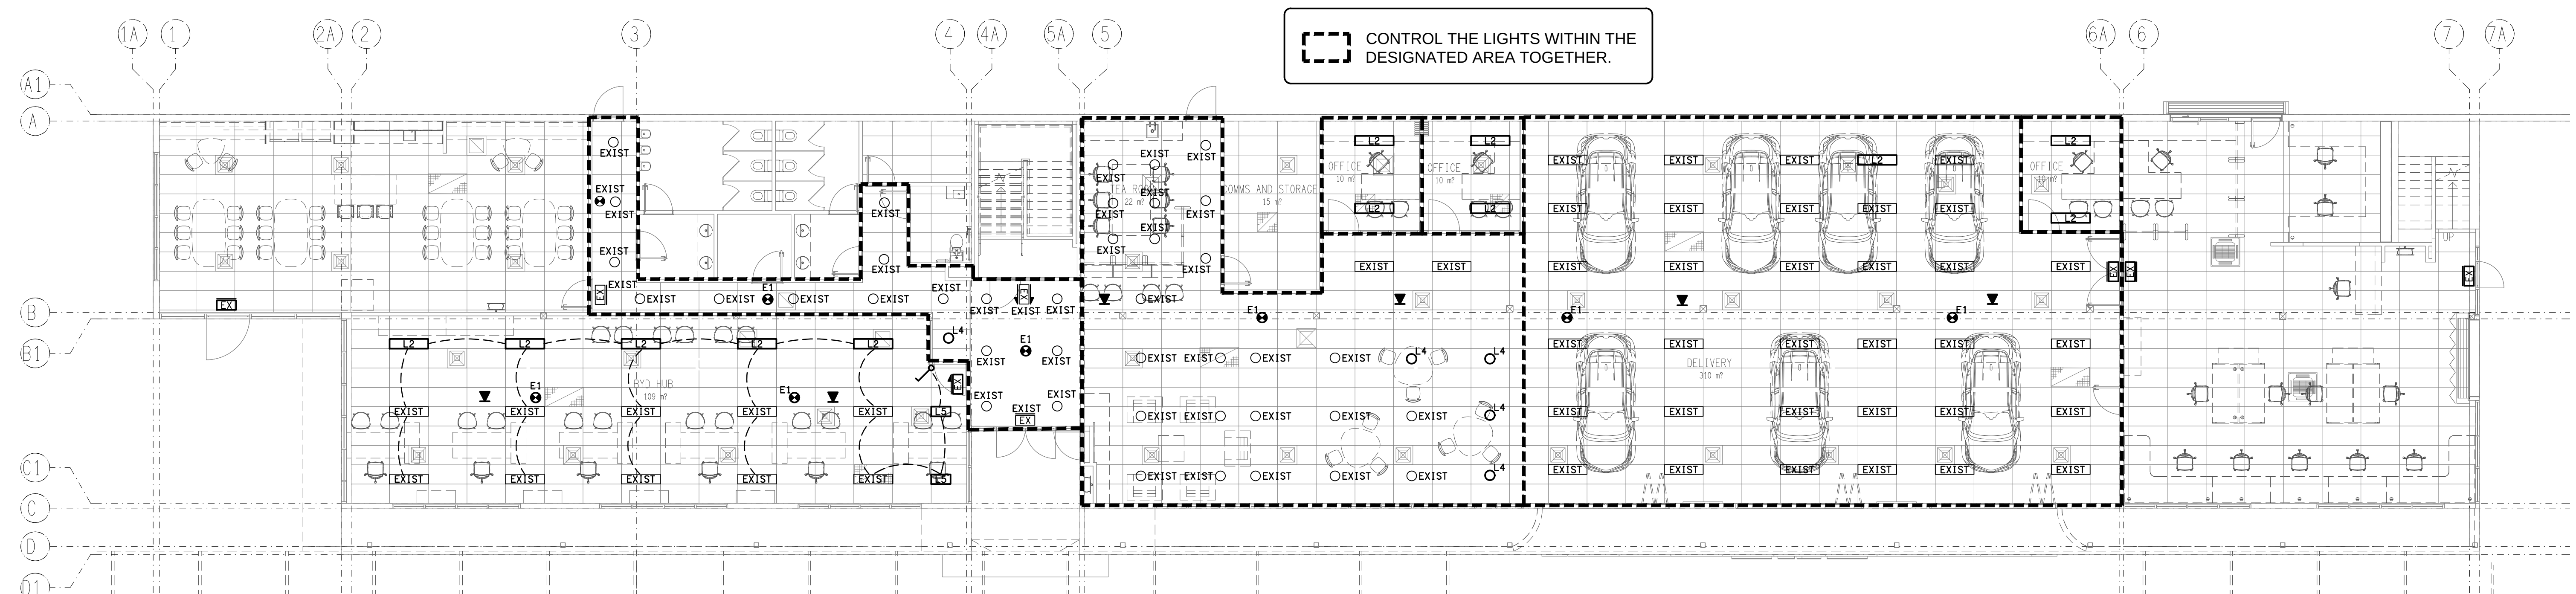

GROUND LEVEL
PROPOSED REFLECTED CEILING PLAN
SCALE 1: 100

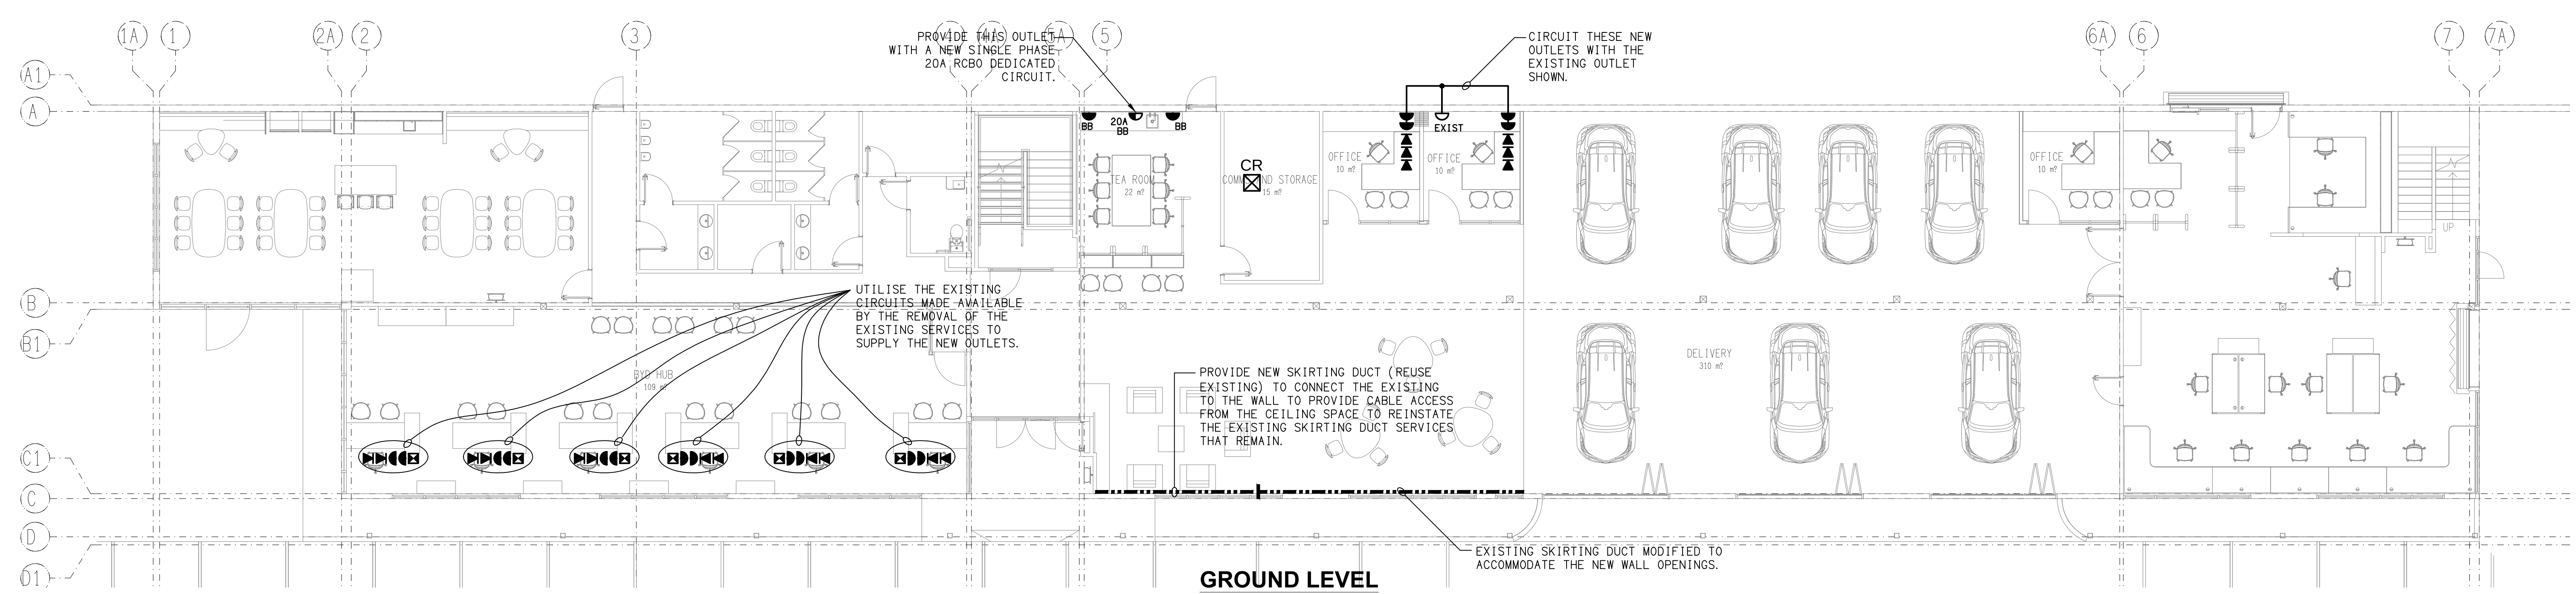

GROUND LEVEL
PROPOSED FLOOR PLAN
SCALE 1: 100