


**REFLECTED CEILING PLAN**  
NORTHERN SHED  
SCALE 1:100

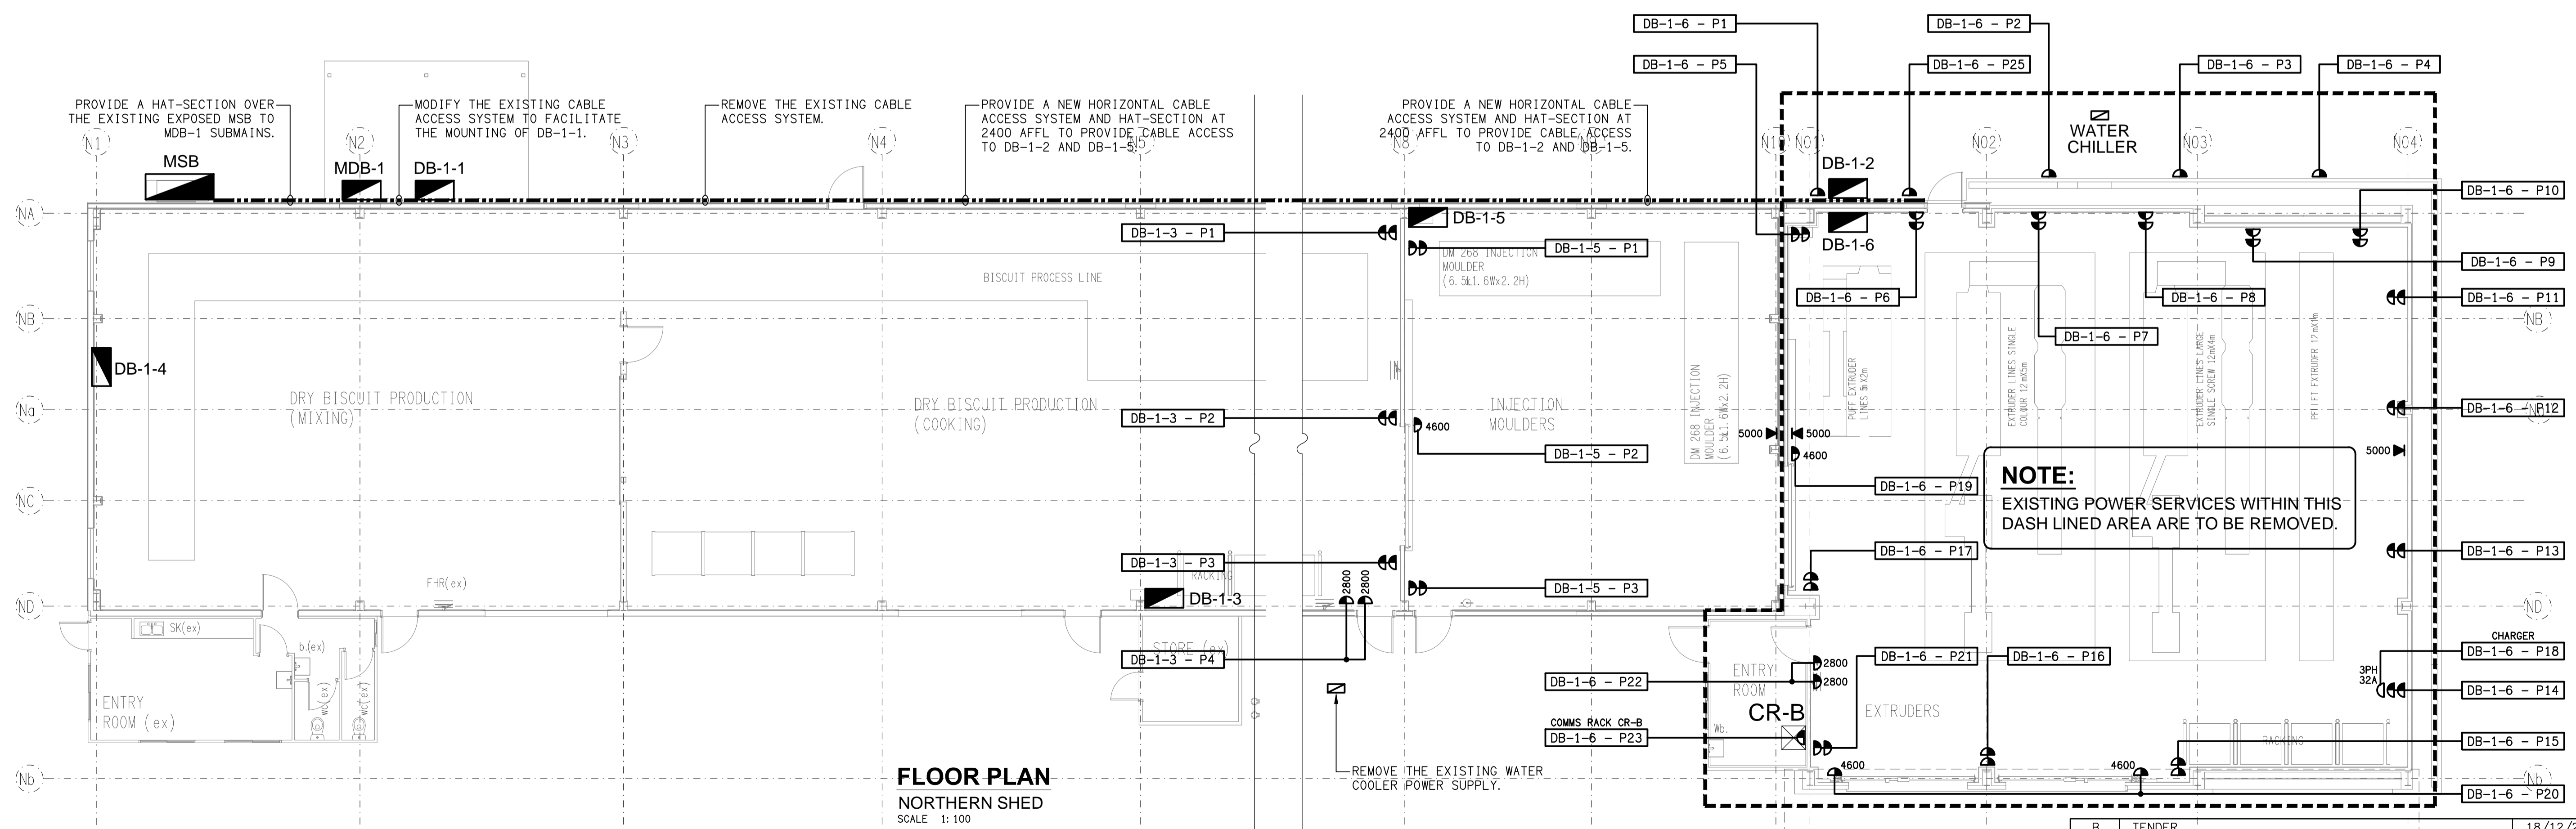

**FLOOR PLAN**  
NORTHERN SHED  
SCALE 1:100

**NOTE:**  
EXISTING POWER SERVICES WITHIN THIS DASH LINED AREA ARE TO BE REMOVED.

ELECTRICAL DESIGN GROUP BRISBANE PTY LTD  
ACN 092 710 793  
TRADING AS:  
ELECTRICAL DESIGN GROUP

THE COPYRIGHT OF THIS DRAWING REMAINS THE PROPERTY OF THE ELECTRICAL DESIGN GROUP.  
USE FIGURED DIMENSIONS IN PREFERENCE TO SCALE.  
ALL DIMENSIONS TO BE VERIFIED ONSITE.

**ELECTRICAL DESIGN GROUP**  
ELECTRICAL BUILDING SERVICES CONSULTANTS  
BRISBANE GOLD COAST  
P.O. Box 15, Sherwood Q.4075  
Phone: (07) 3278 4375  
Email: brisbane@edg.net.au  
Web: www.edg.net.au

PROJECT:  
**REWARD PET FOODS, WILSONTON**  
41-45 INDUSTRIAL AVENUE, WILSONTON TOOWOOMBA

B	TENDER	18/12/2024
REV.	DESCRIPTION:	DATE:
DRAWING: <b>ELECTRICAL SERVICES</b> <b>NORTHERN SHED</b> <b>FLOOR PLAN &amp; REFLECTED CEILING PLAN</b>		
SCALE: 1:100	PROJECT NO: AT A1 <b>C3351a</b>	DRAWING NO: <b>E04</b>
		REVISION: <b>B</b>