



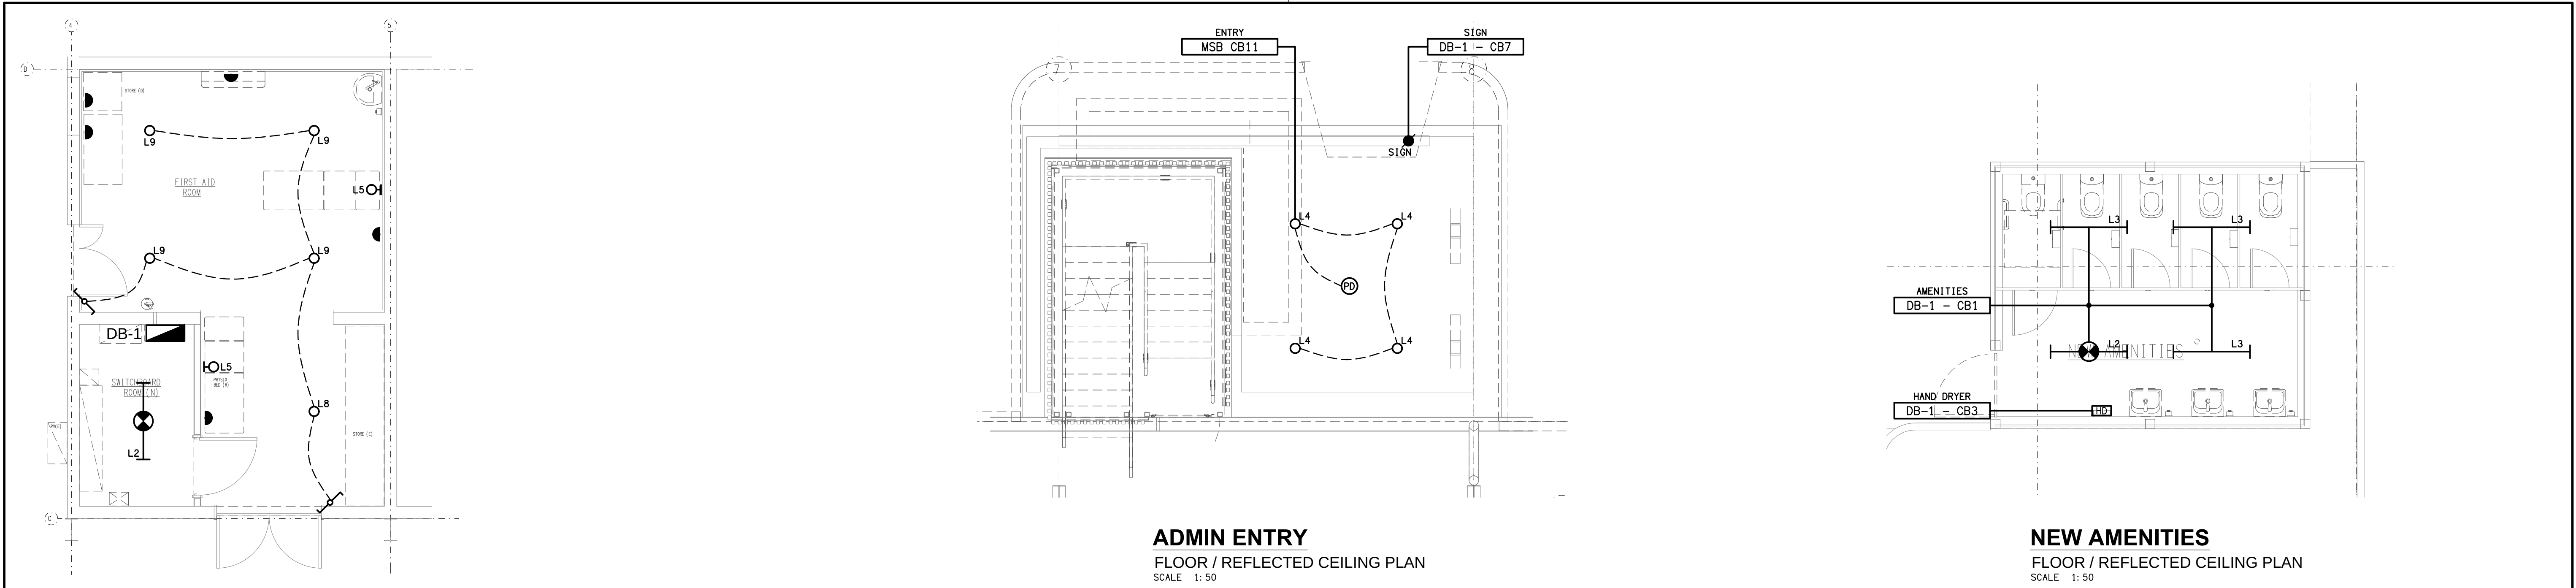

FIRST AID ROOM
FLOOR / REFLECTED CEILING PLAN
SCALE 1: 50

ADMIN ENTRY
FLOOR / REFLECTED CEILING PLAN
SCALE 1: 50

NEW AMENITIES
FLOOR / REFLECTED CEILING PLAN
SCALE 1: 50

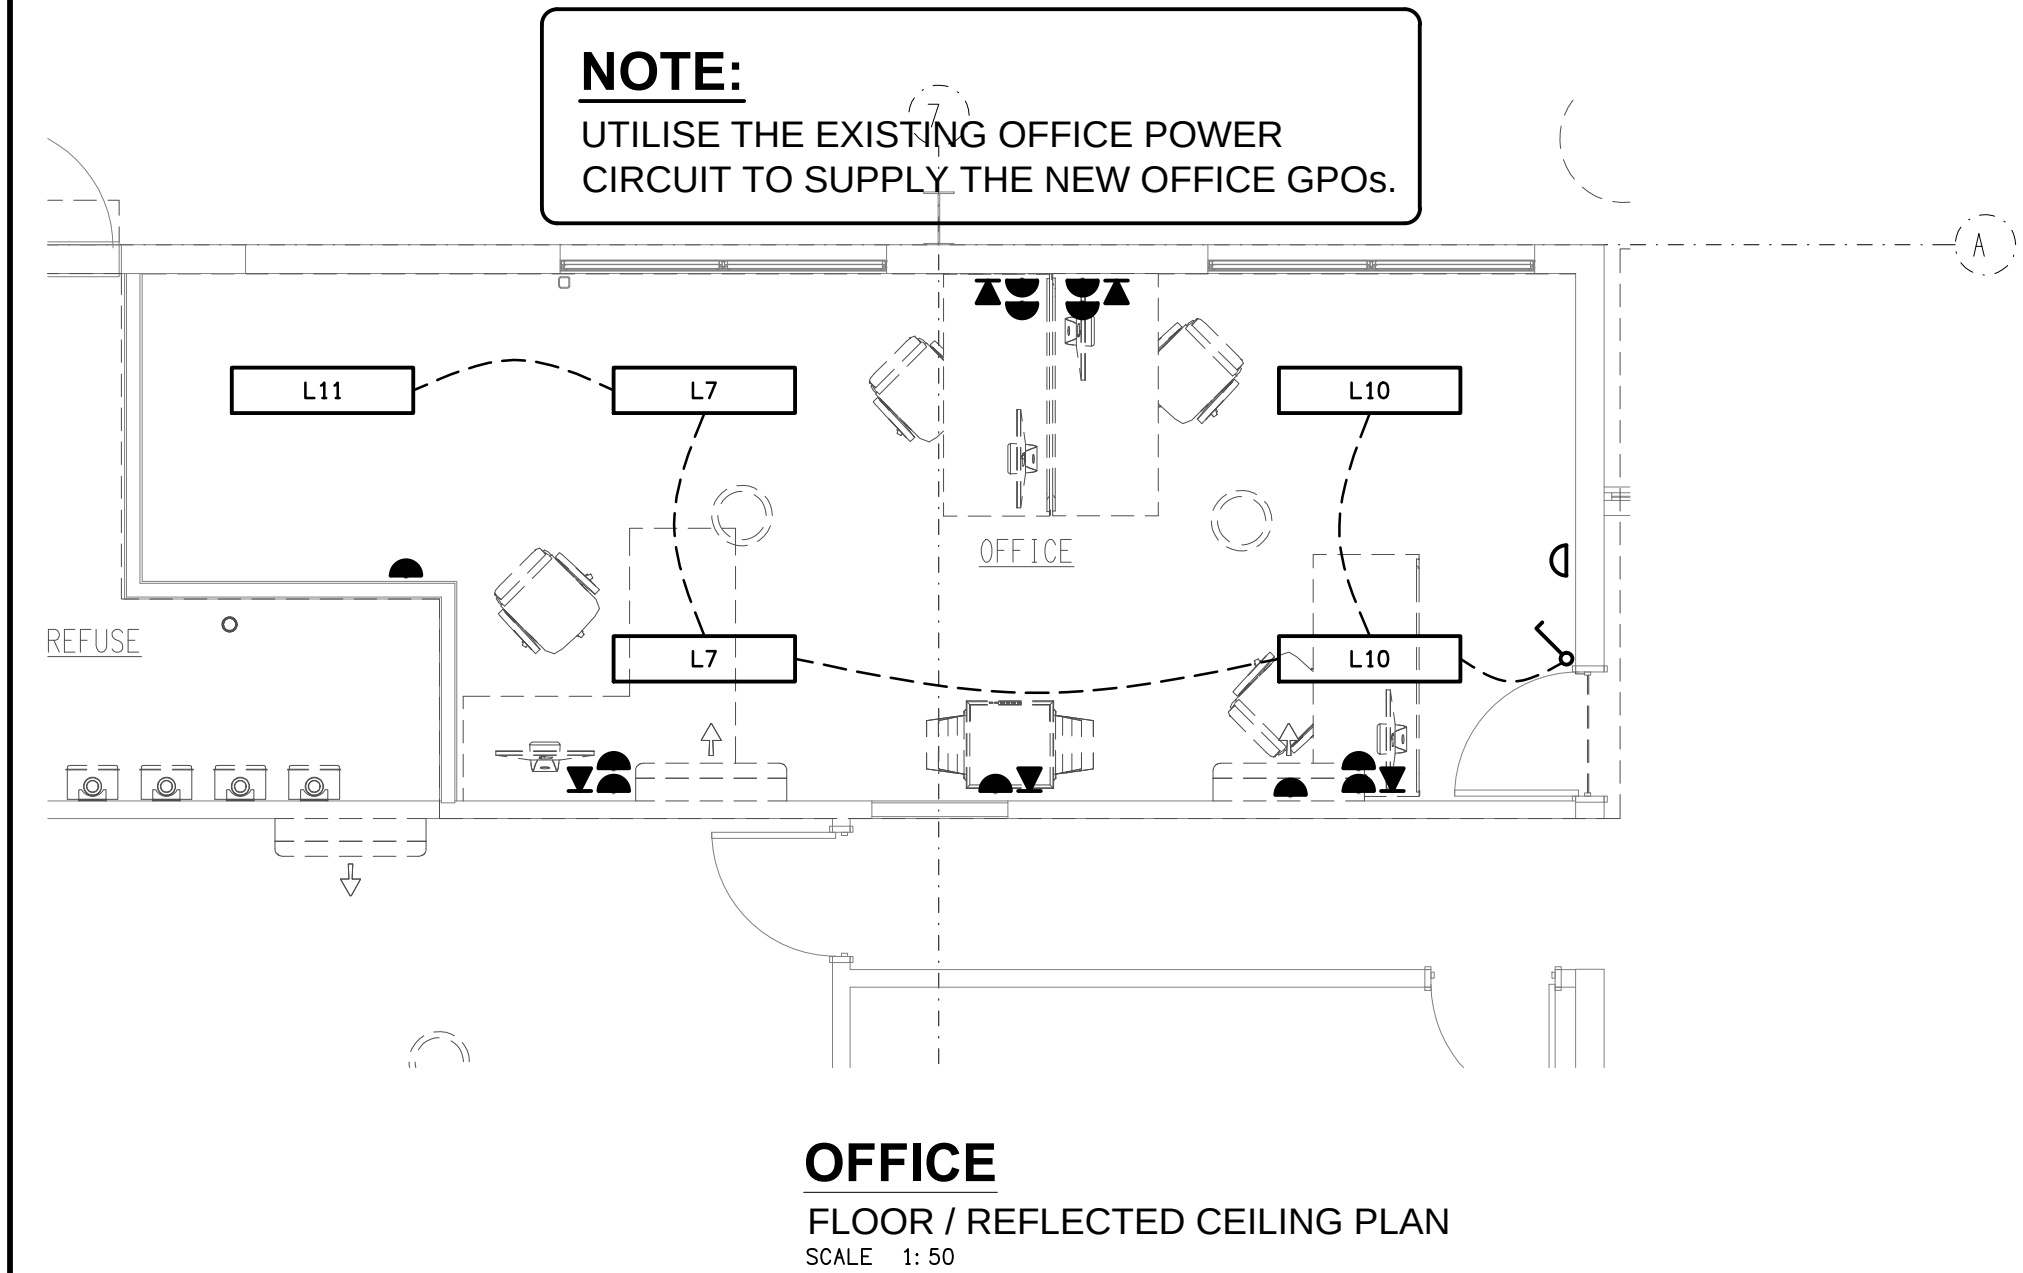

OFFICE
FLOOR / REFLECTED CEILING PLAN
SCALE 1: 50