




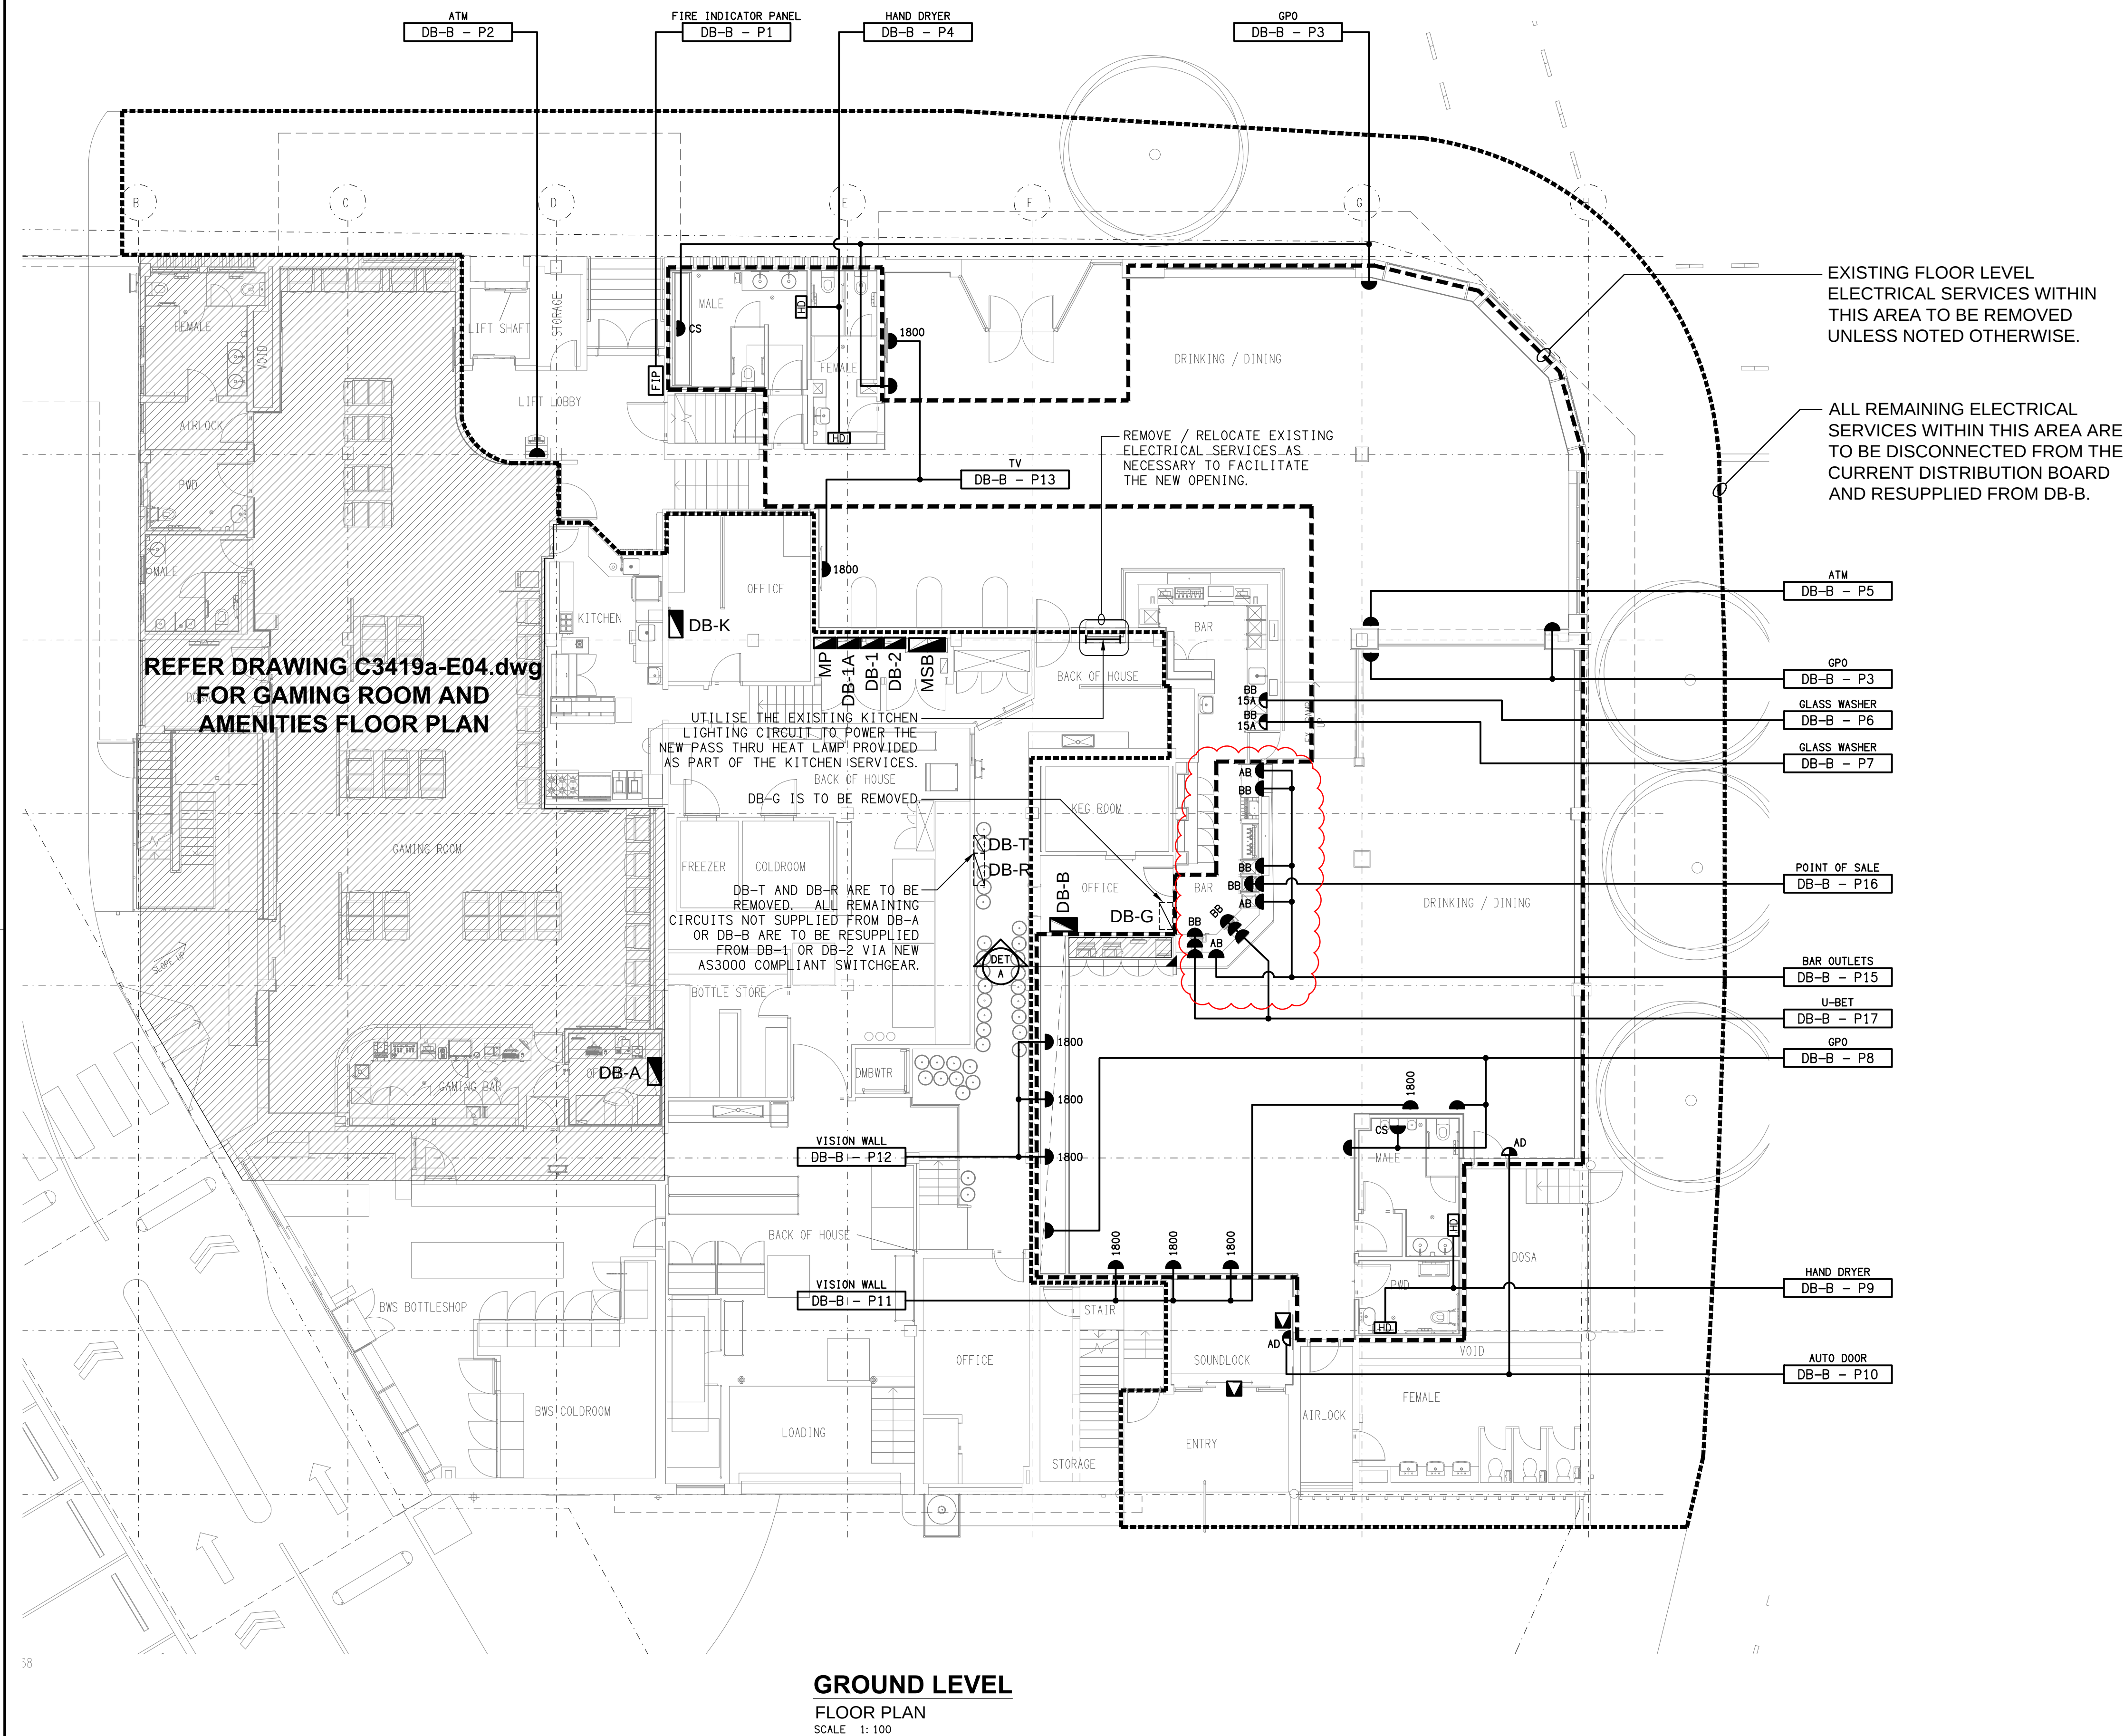

GROUND LEVEL
FLOOR PLAN
SCALE 1:100

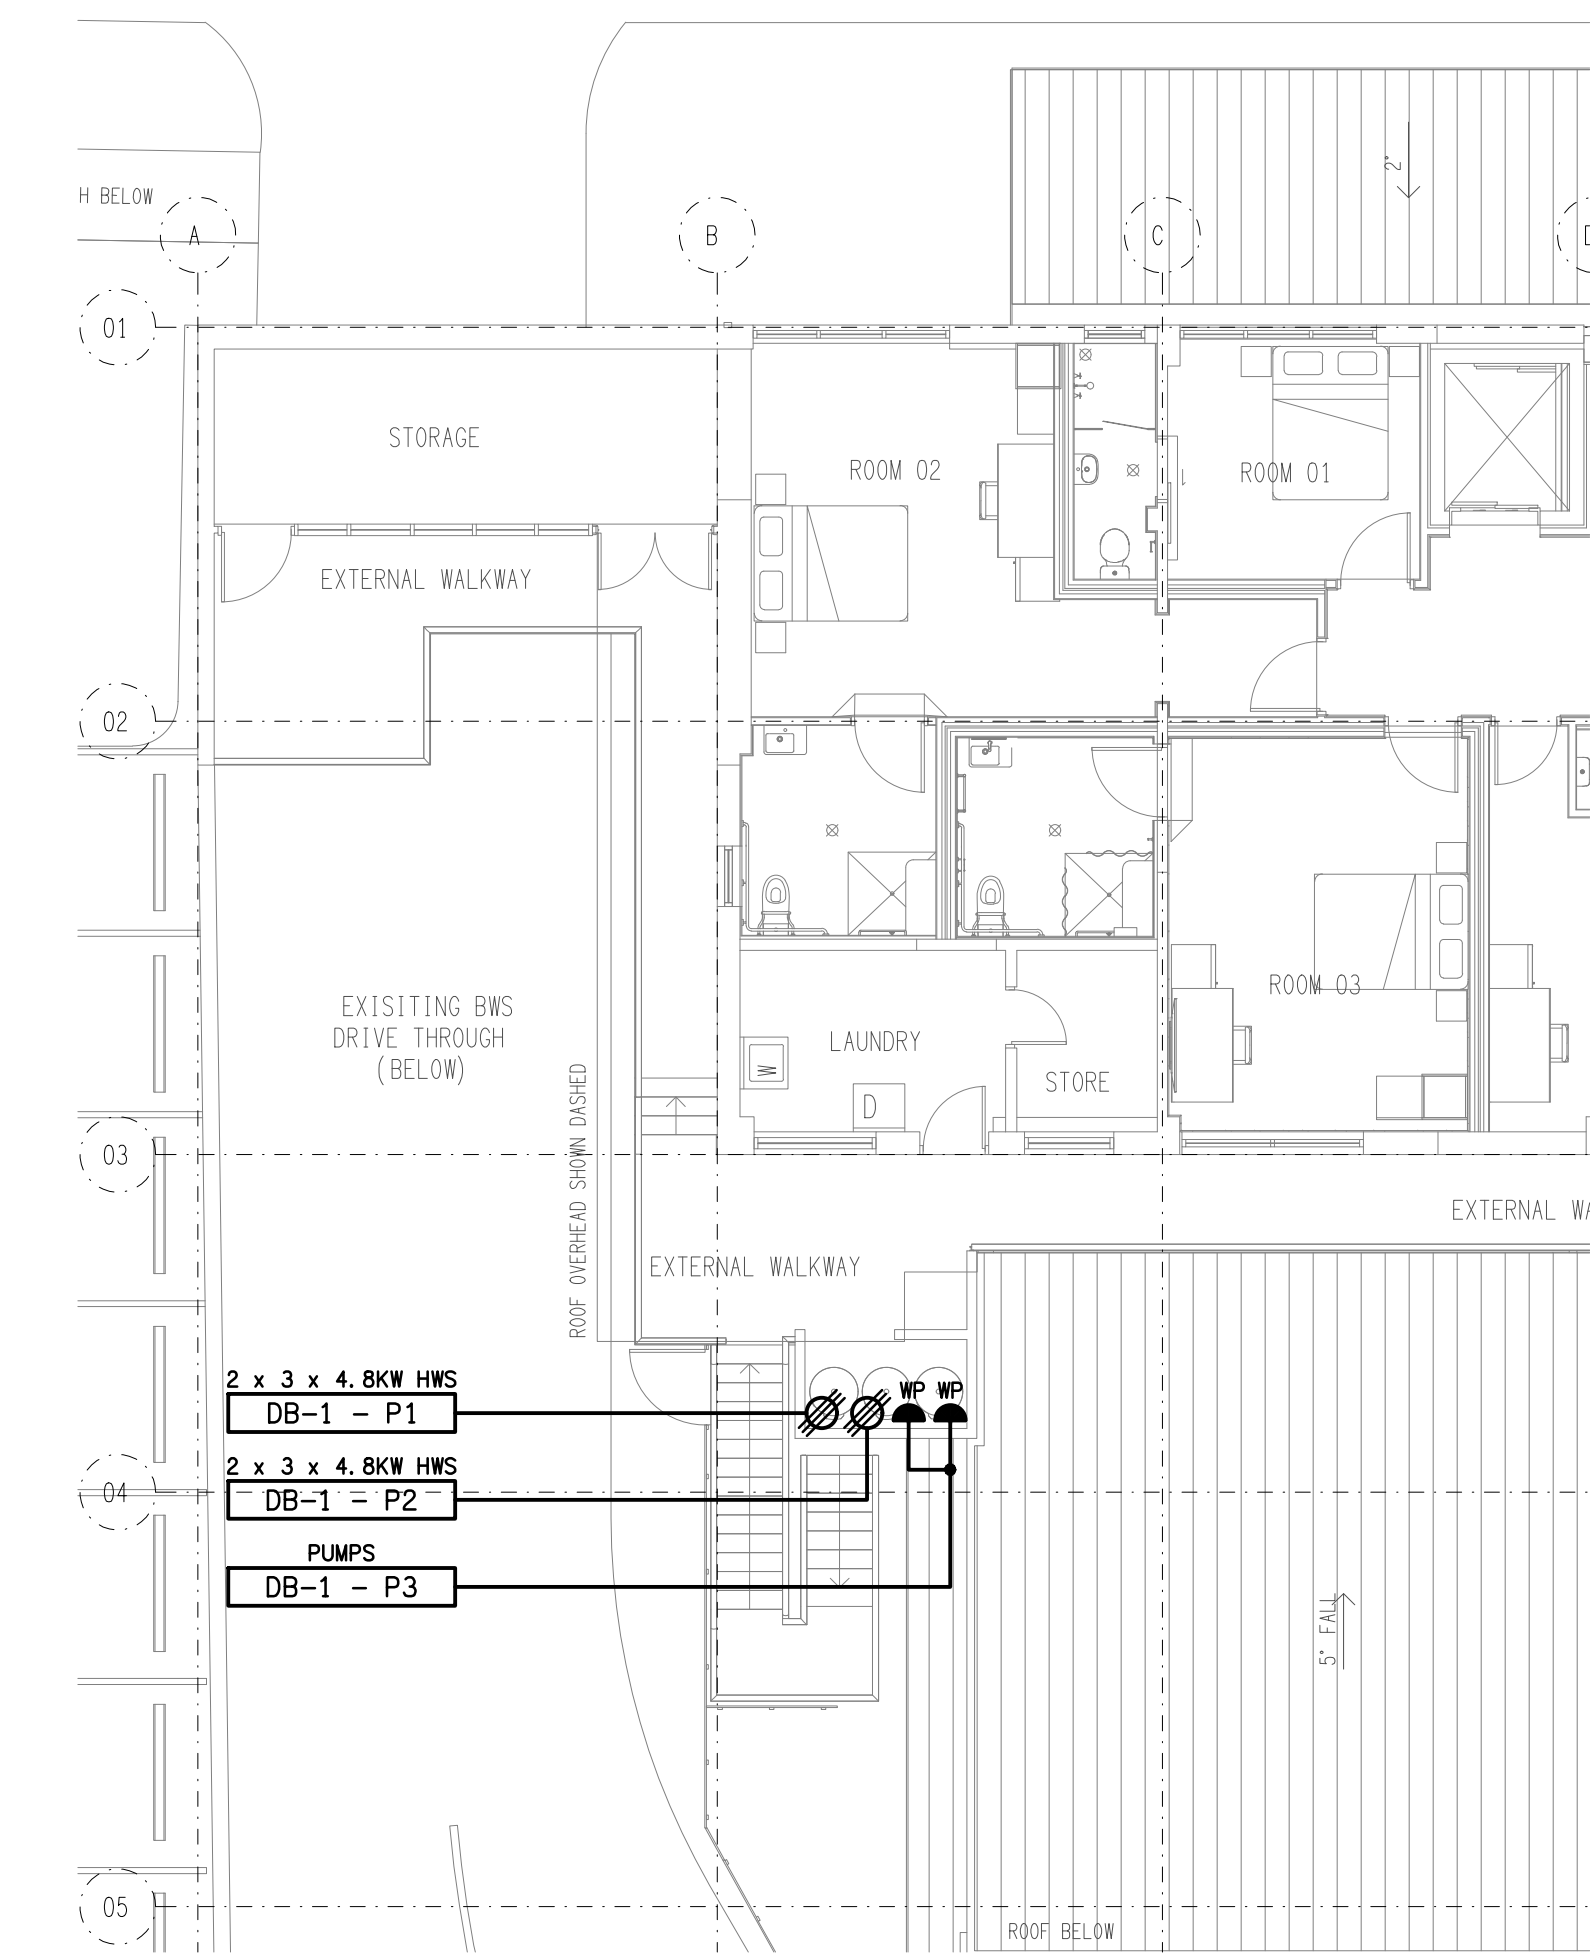

LEVEL 1
PART FLOOR PLAN
SCALE 1:100

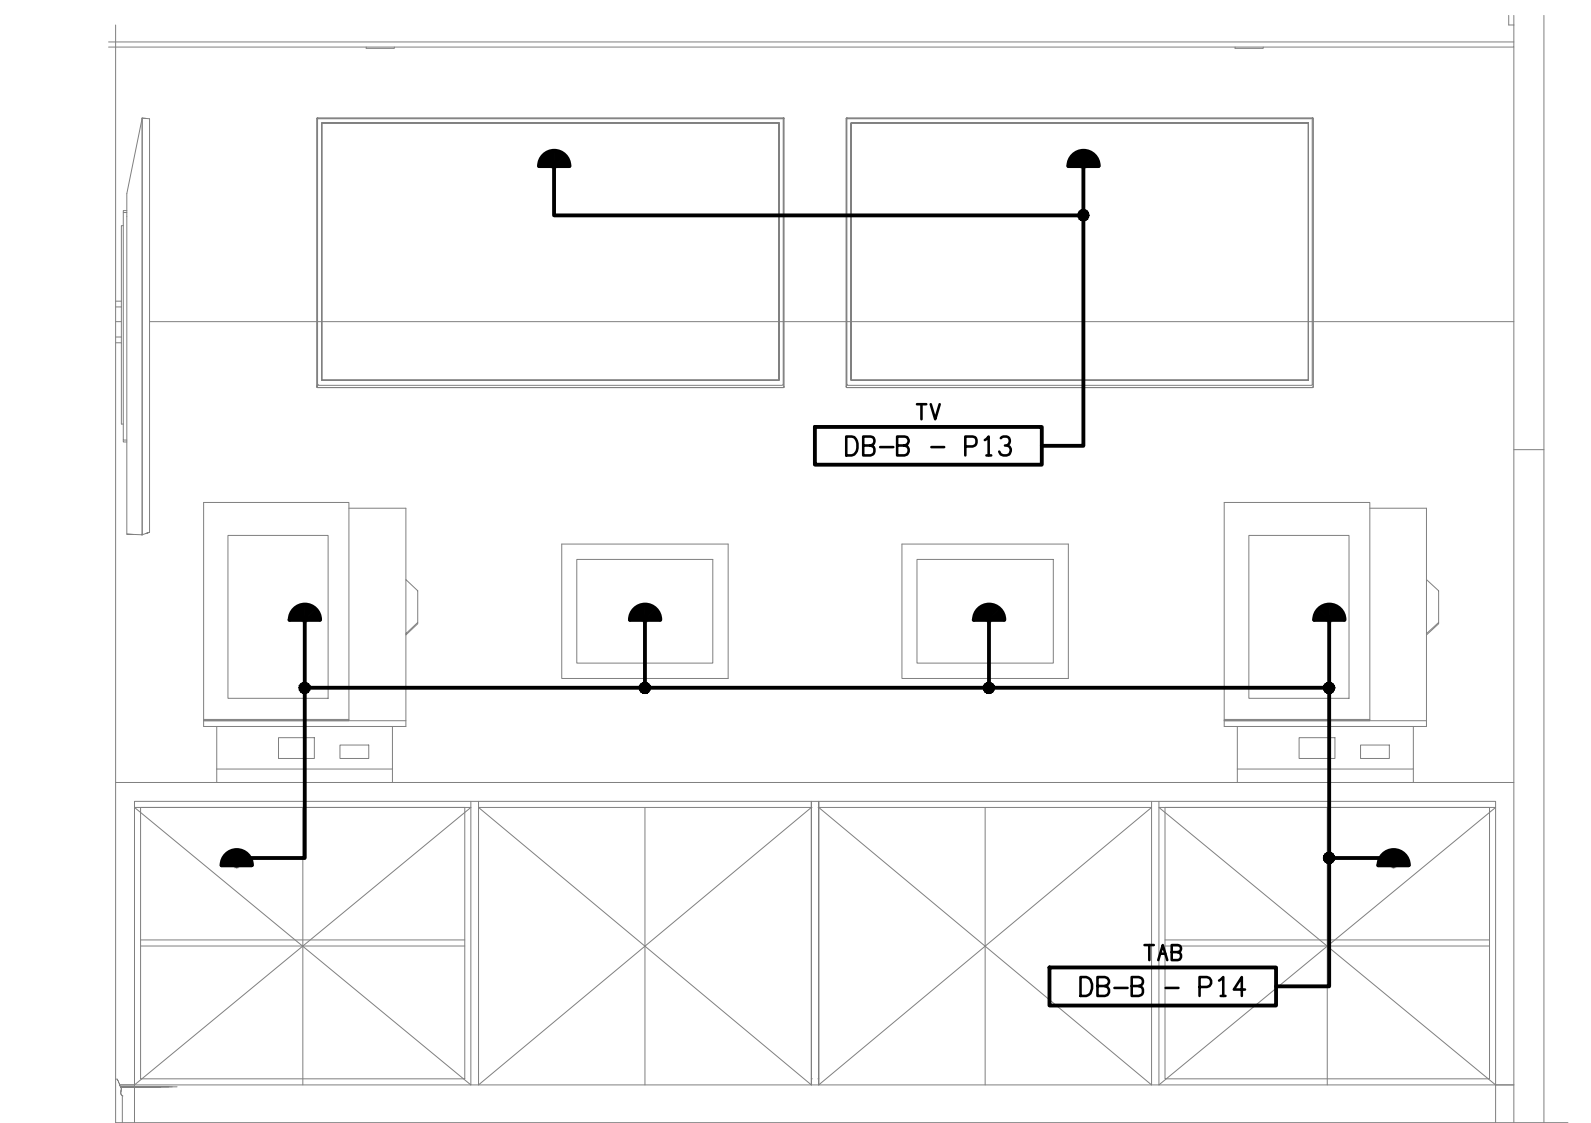

DETAIL A
SPORTS BAR TAB ELEVATION
SCALE 1:20