



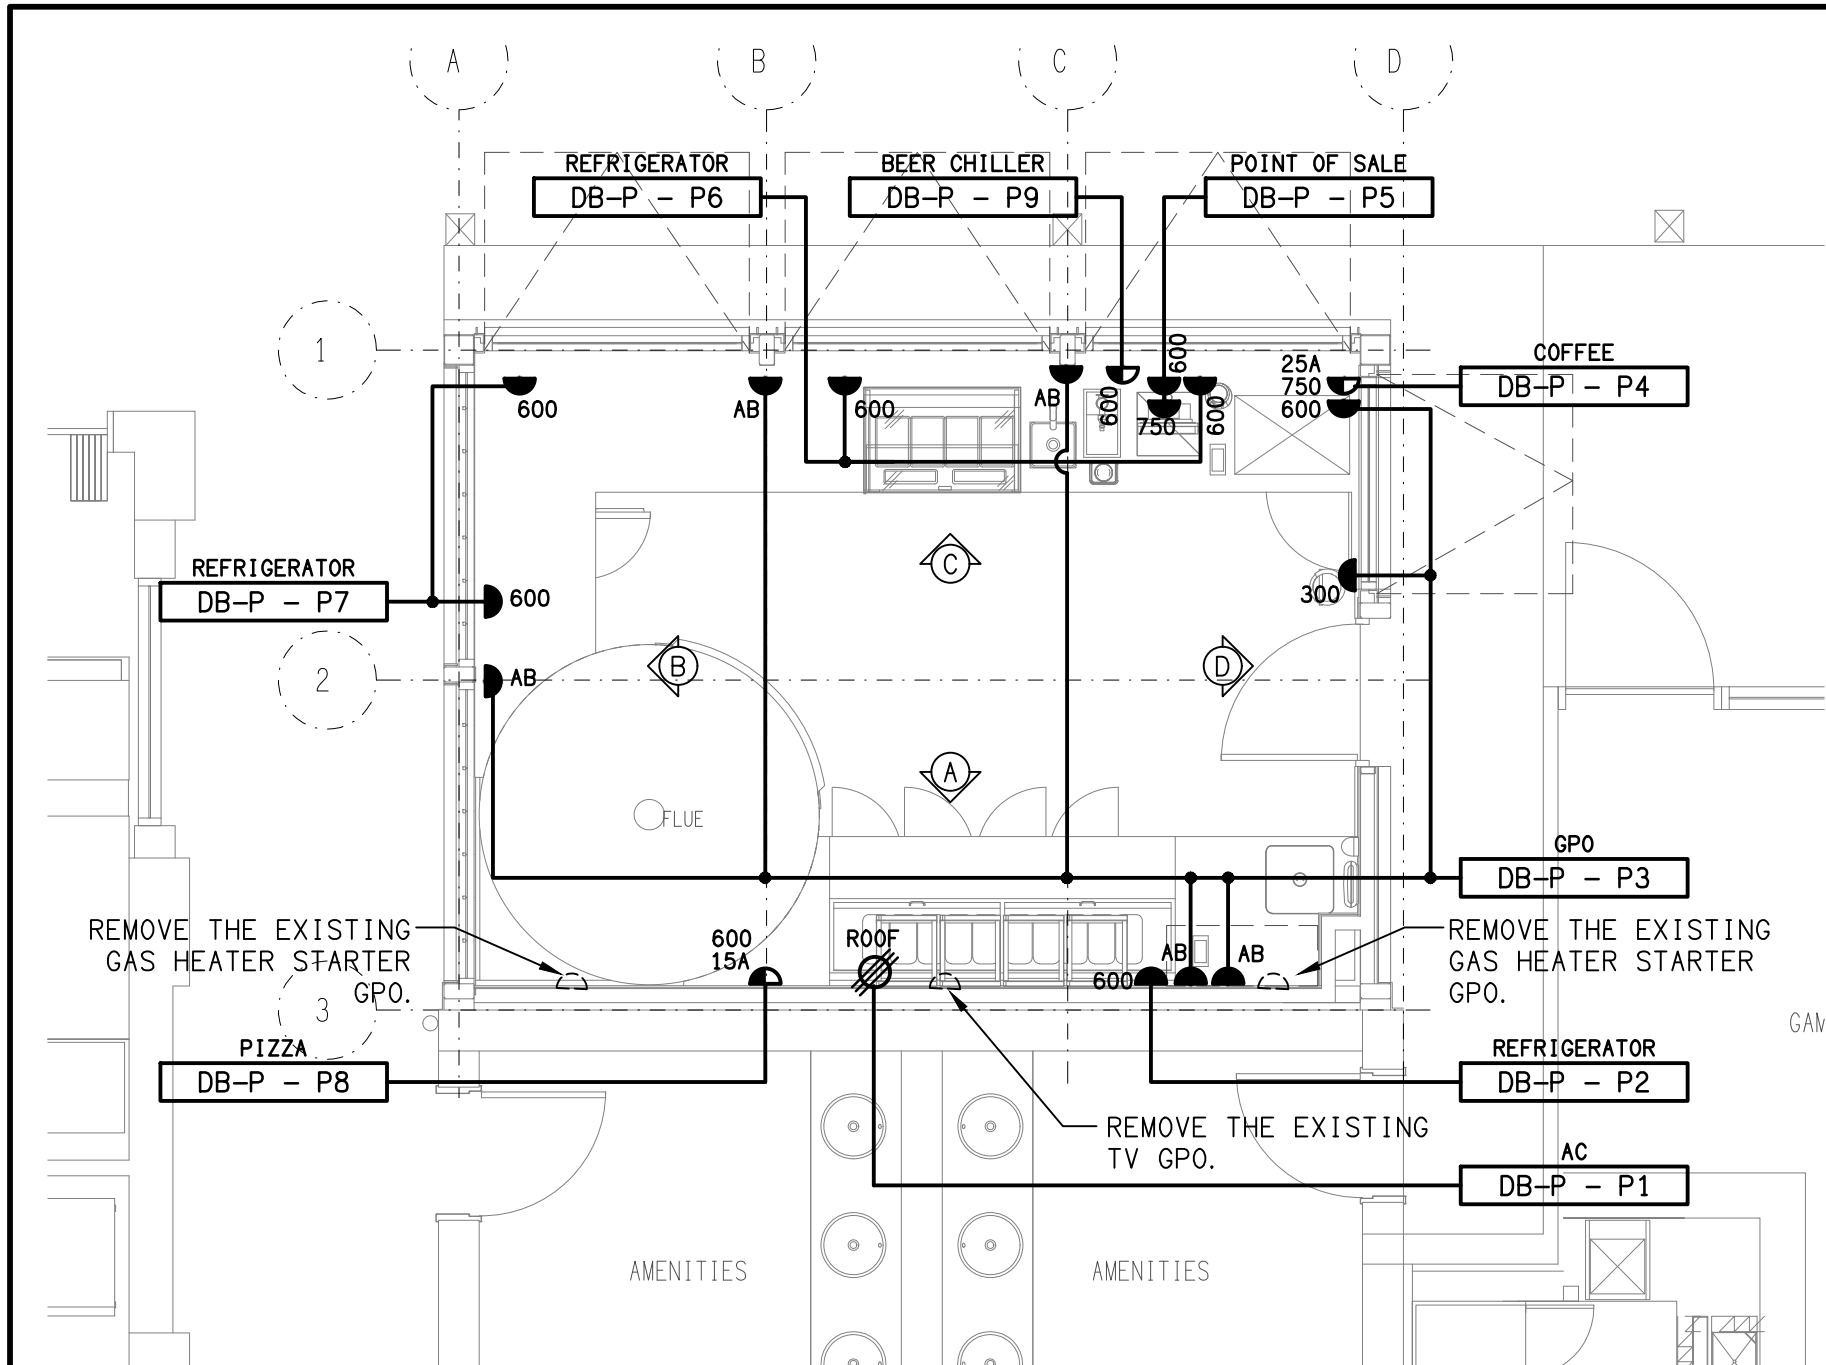


FLOOR PLAN
PIZZA KITCHEN EXTENSION
SCALE 1: 50

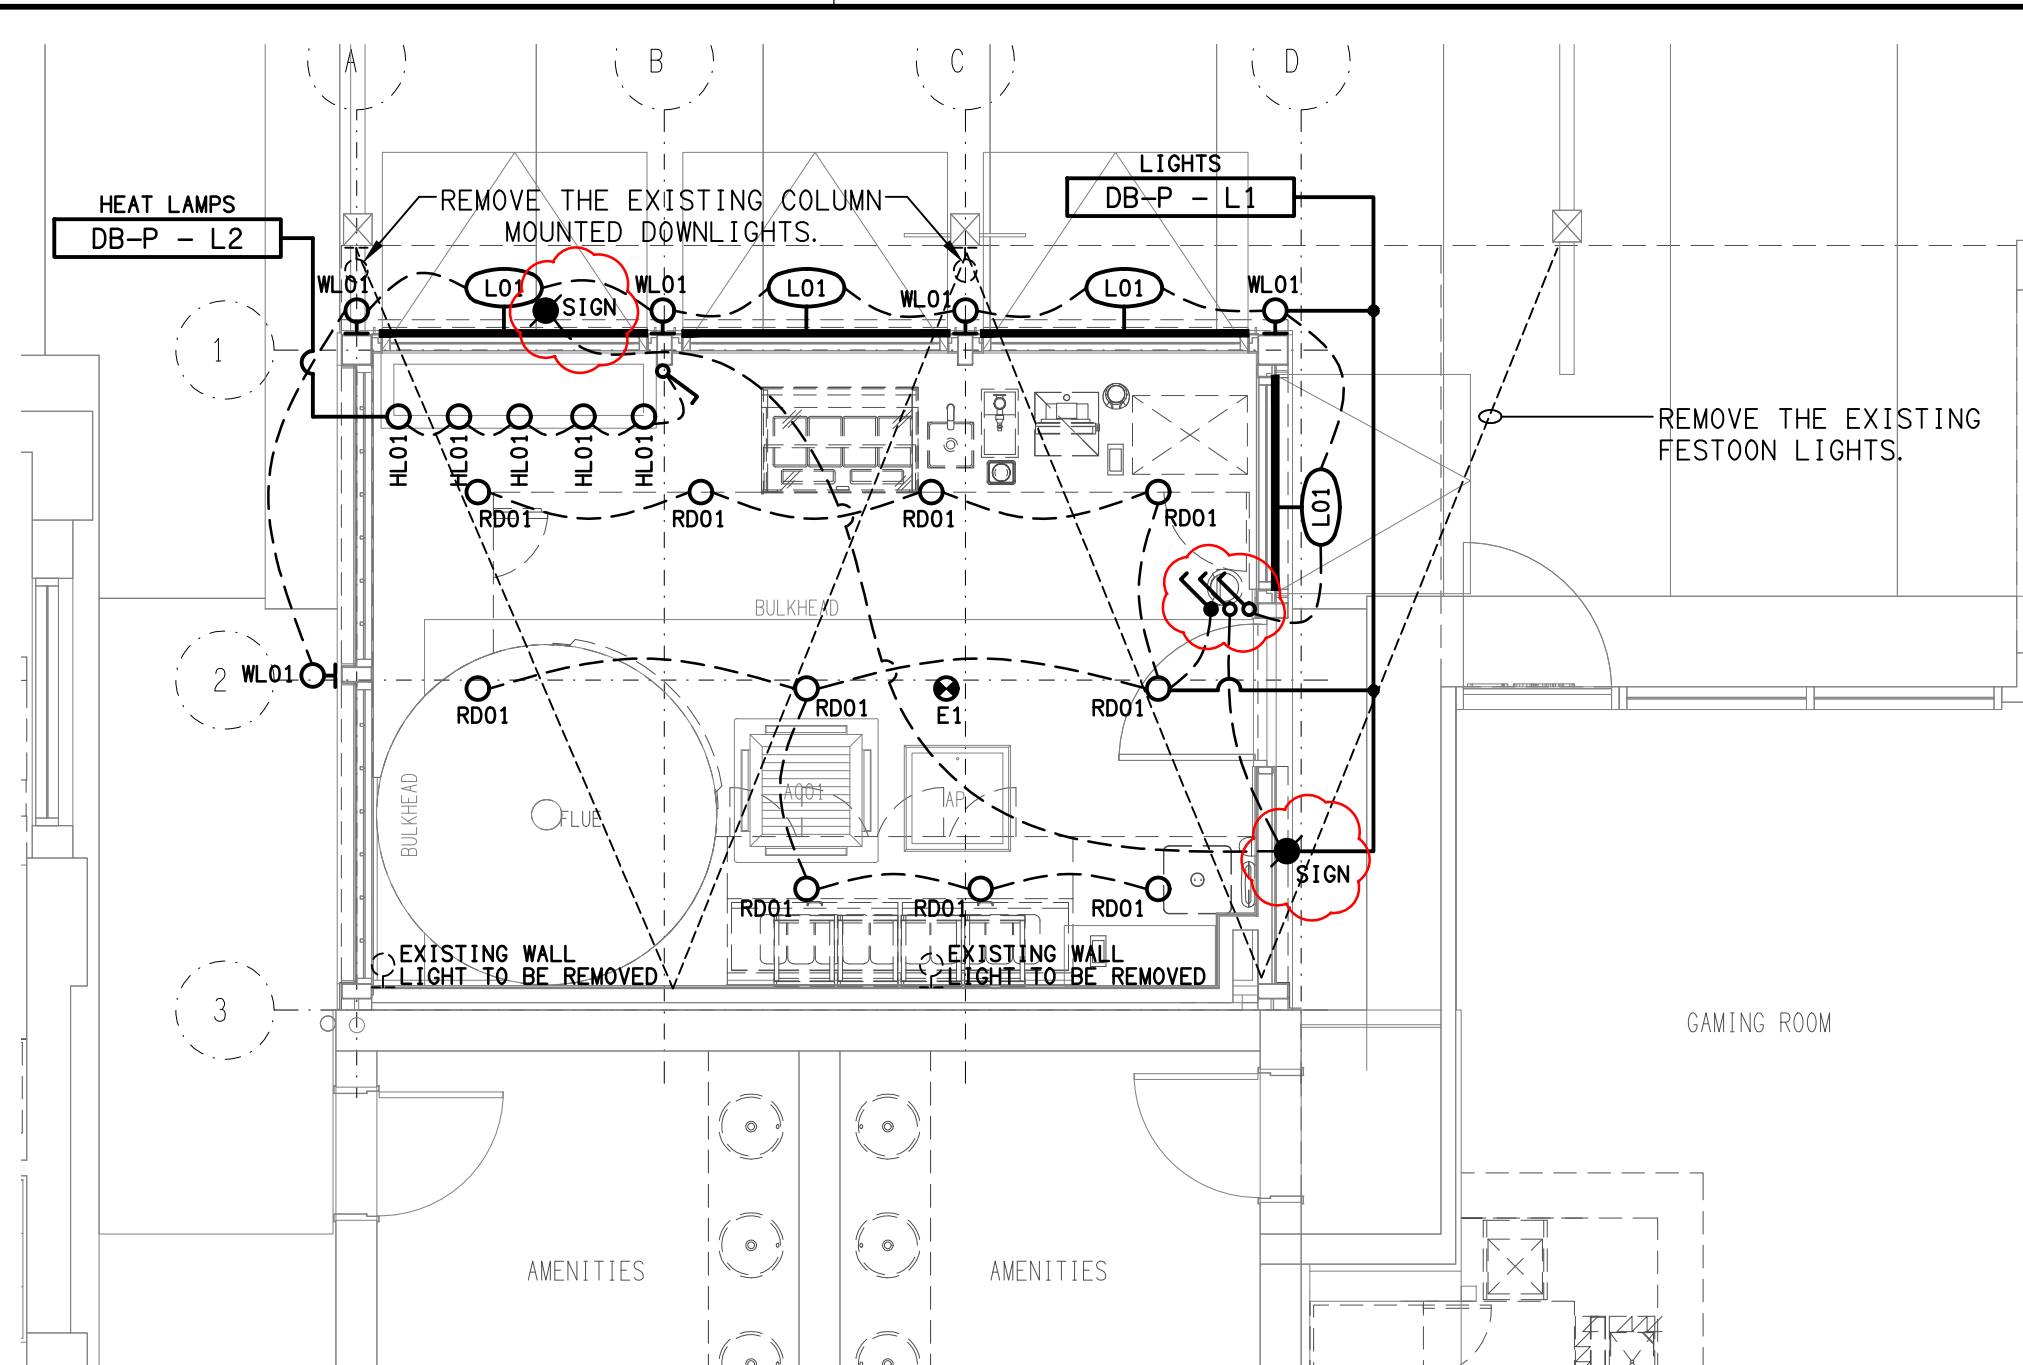


REFLECTED CEILING PLAN
PIZZA KITCHEN EXTENSION
SCALE 1: 50


NOTE:
CORRUGATED CONDUIT IS NOT
ACCEPTABLE IN ANY LOCATION.

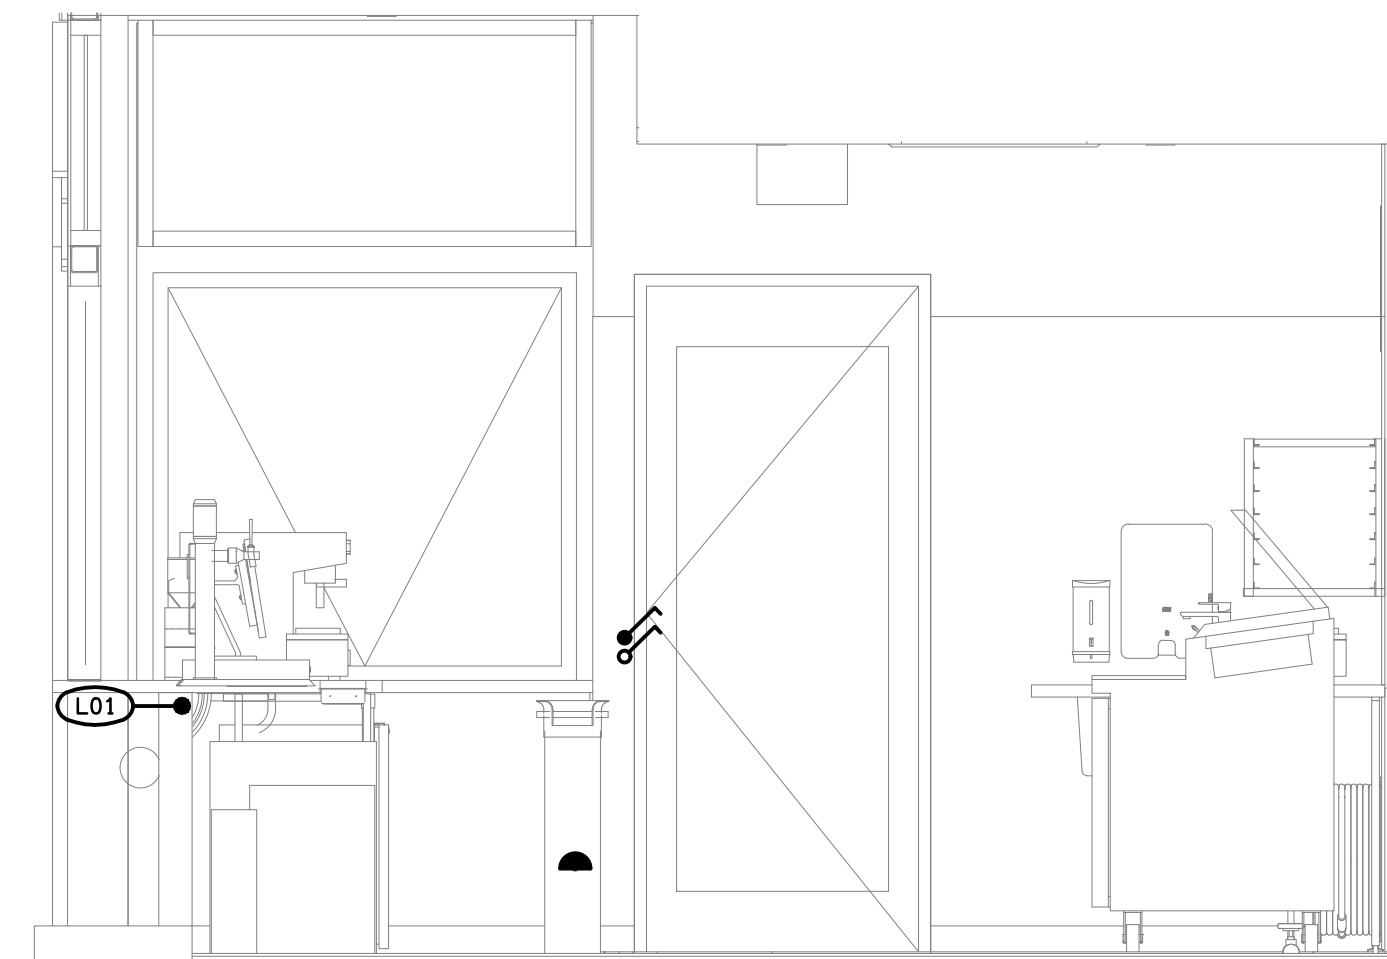


DETAIL D
INTERNAL ELEVATION
SCALE 1: 25

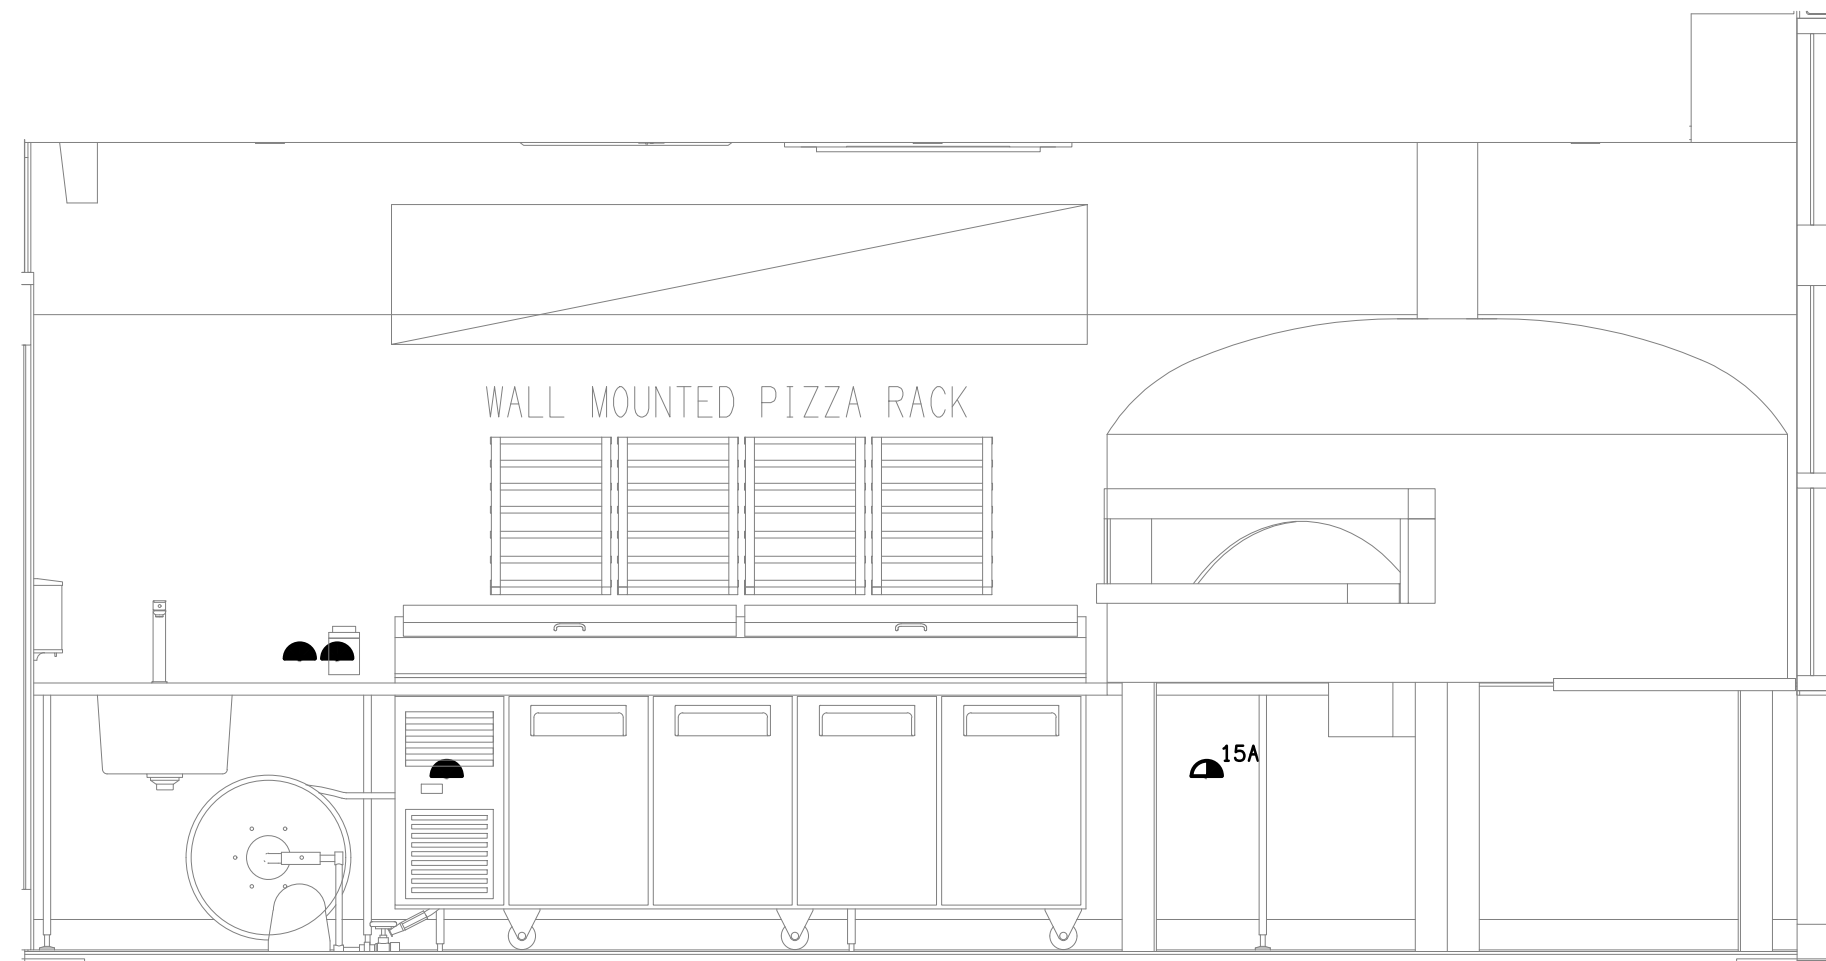

DETAIL A
INTERNAL ELEVATION
SCALE 1: 25

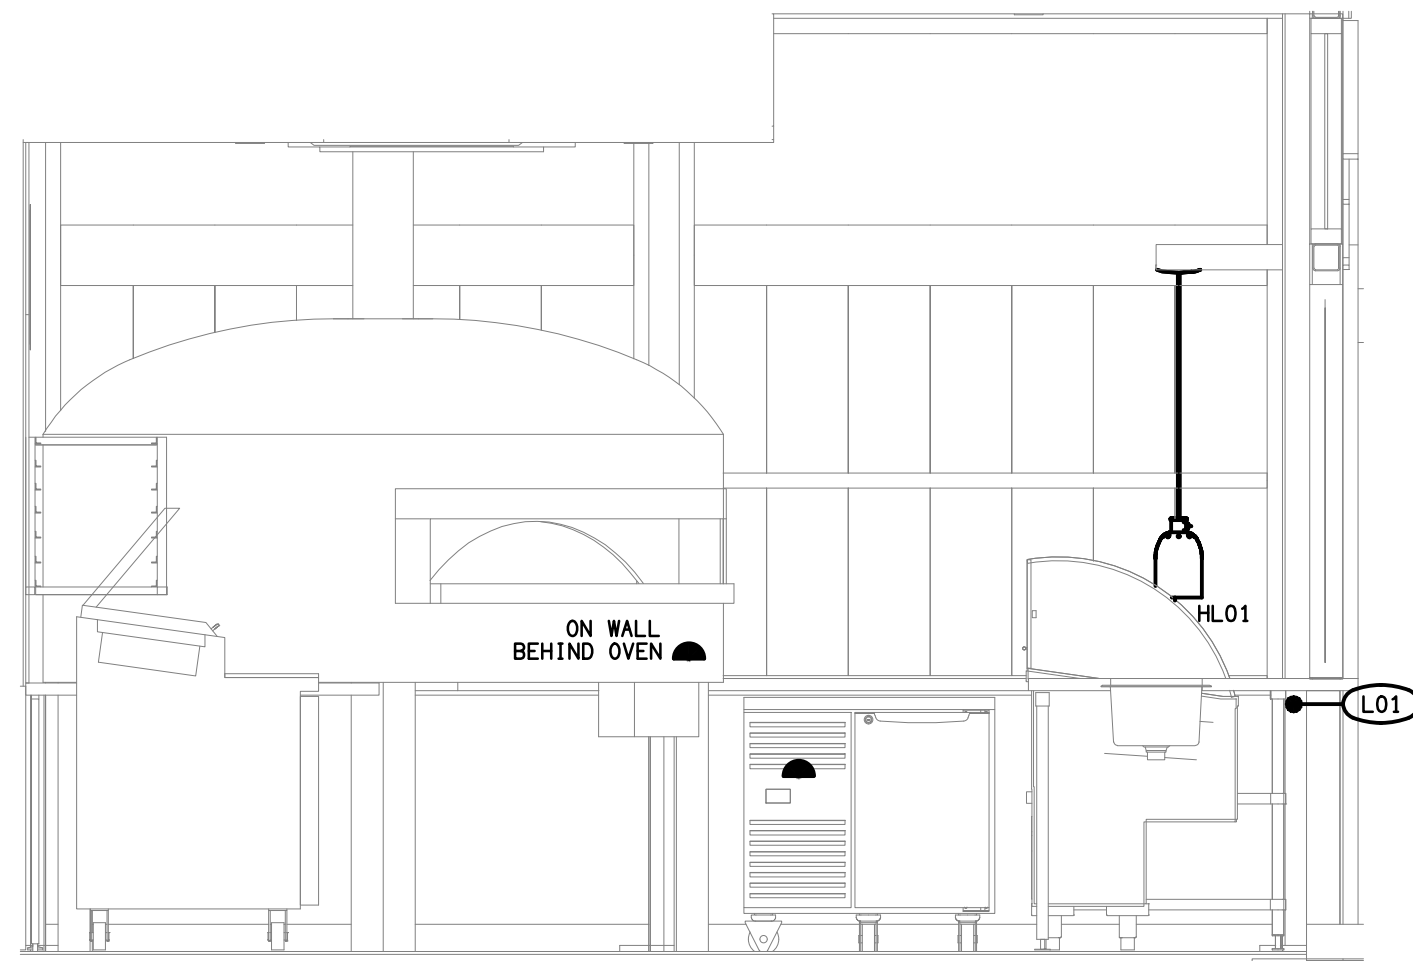

DETAIL B
INTERNAL ELEVATION
SCALE 1: 25

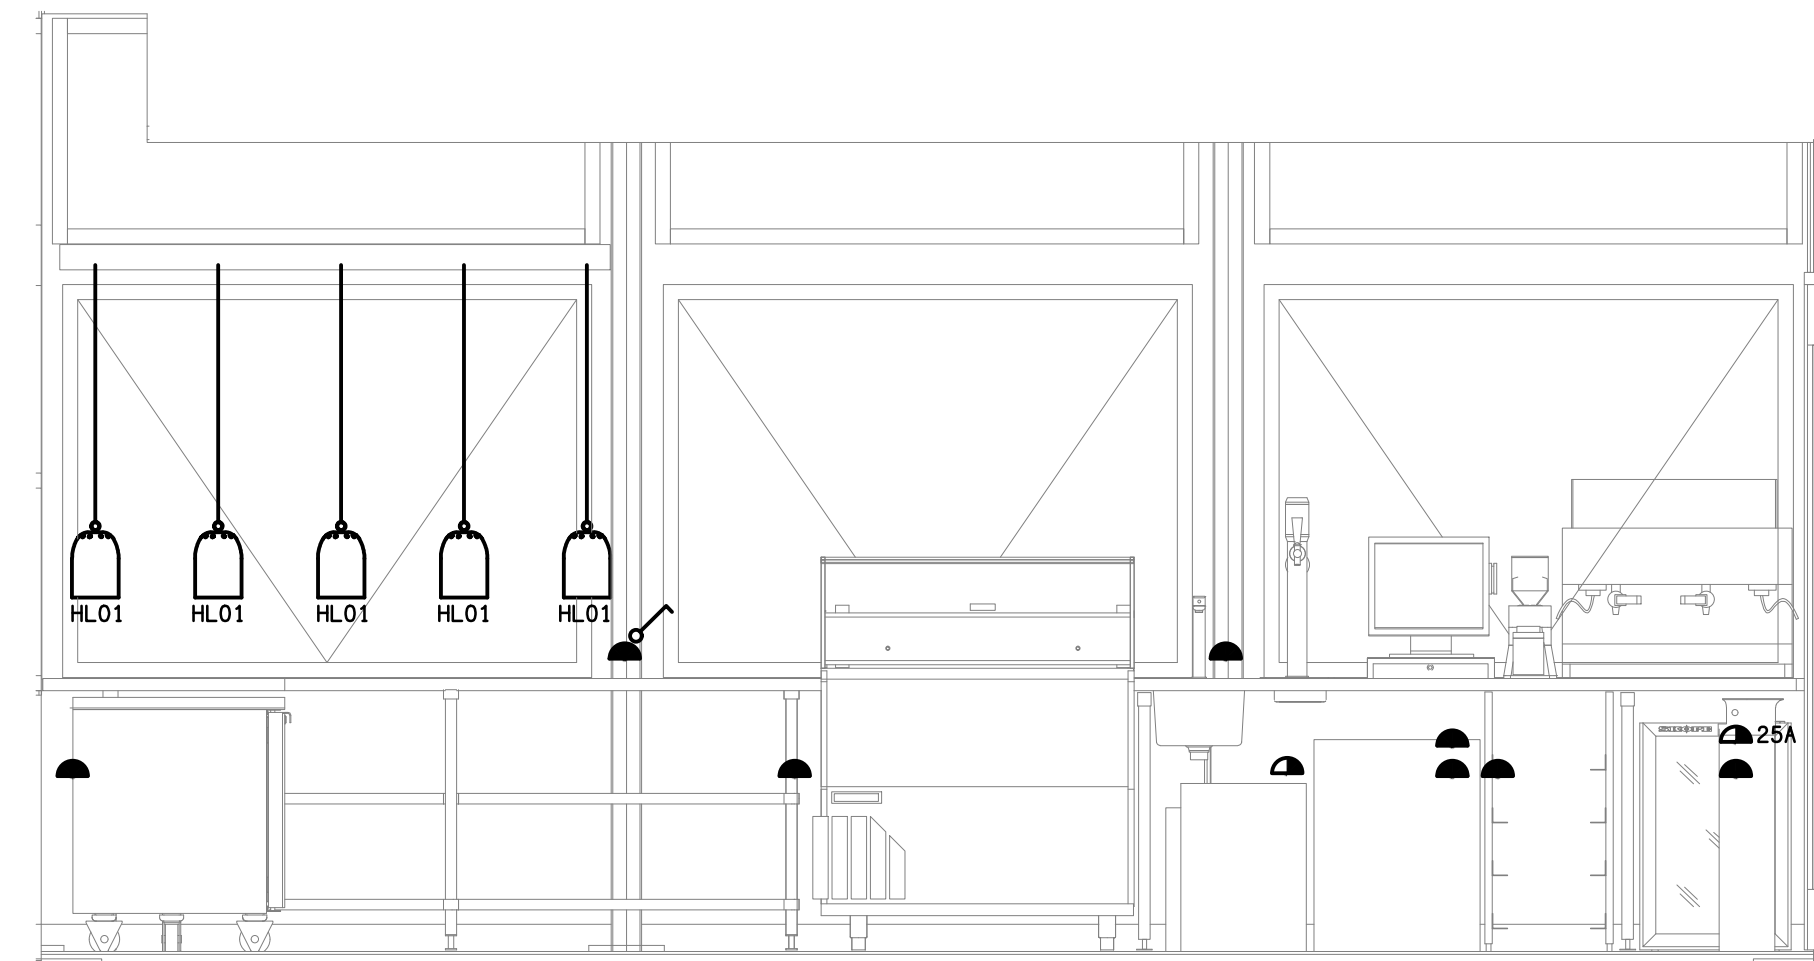

DETAIL C
INTERNAL ELEVATION
SCALE 1: 25