




NORTH EAST
EXTERNAL BUILDING ELEVATION
SCALE 1:200

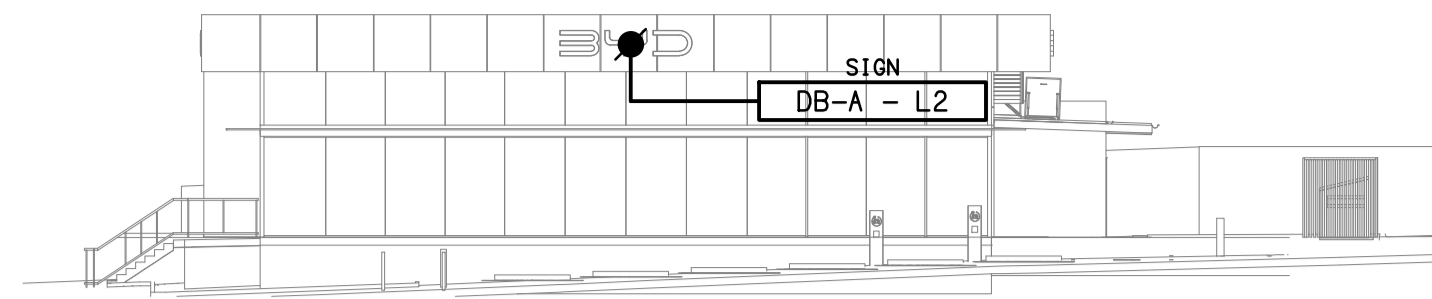


NORTH WEST
EXTERNAL BUILDING ELEVATION
SCALE 1:200

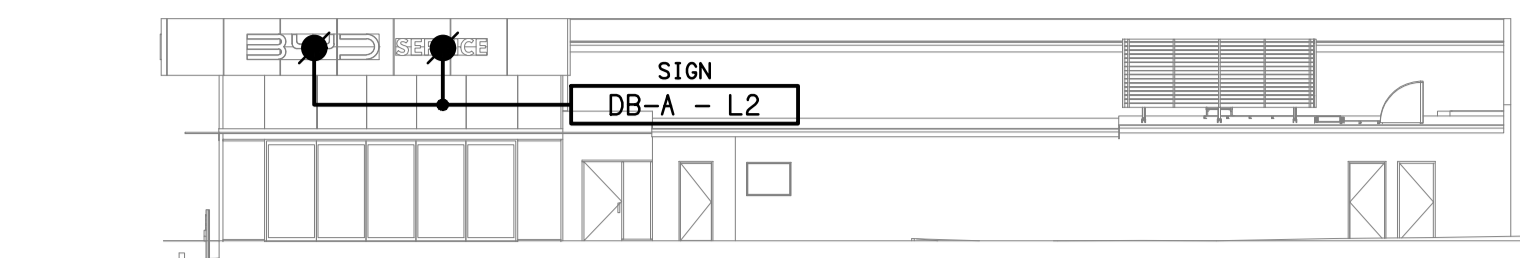

SOUTH WEST
EXTERNAL BUILDING ELEVATION
SCALE 1:200

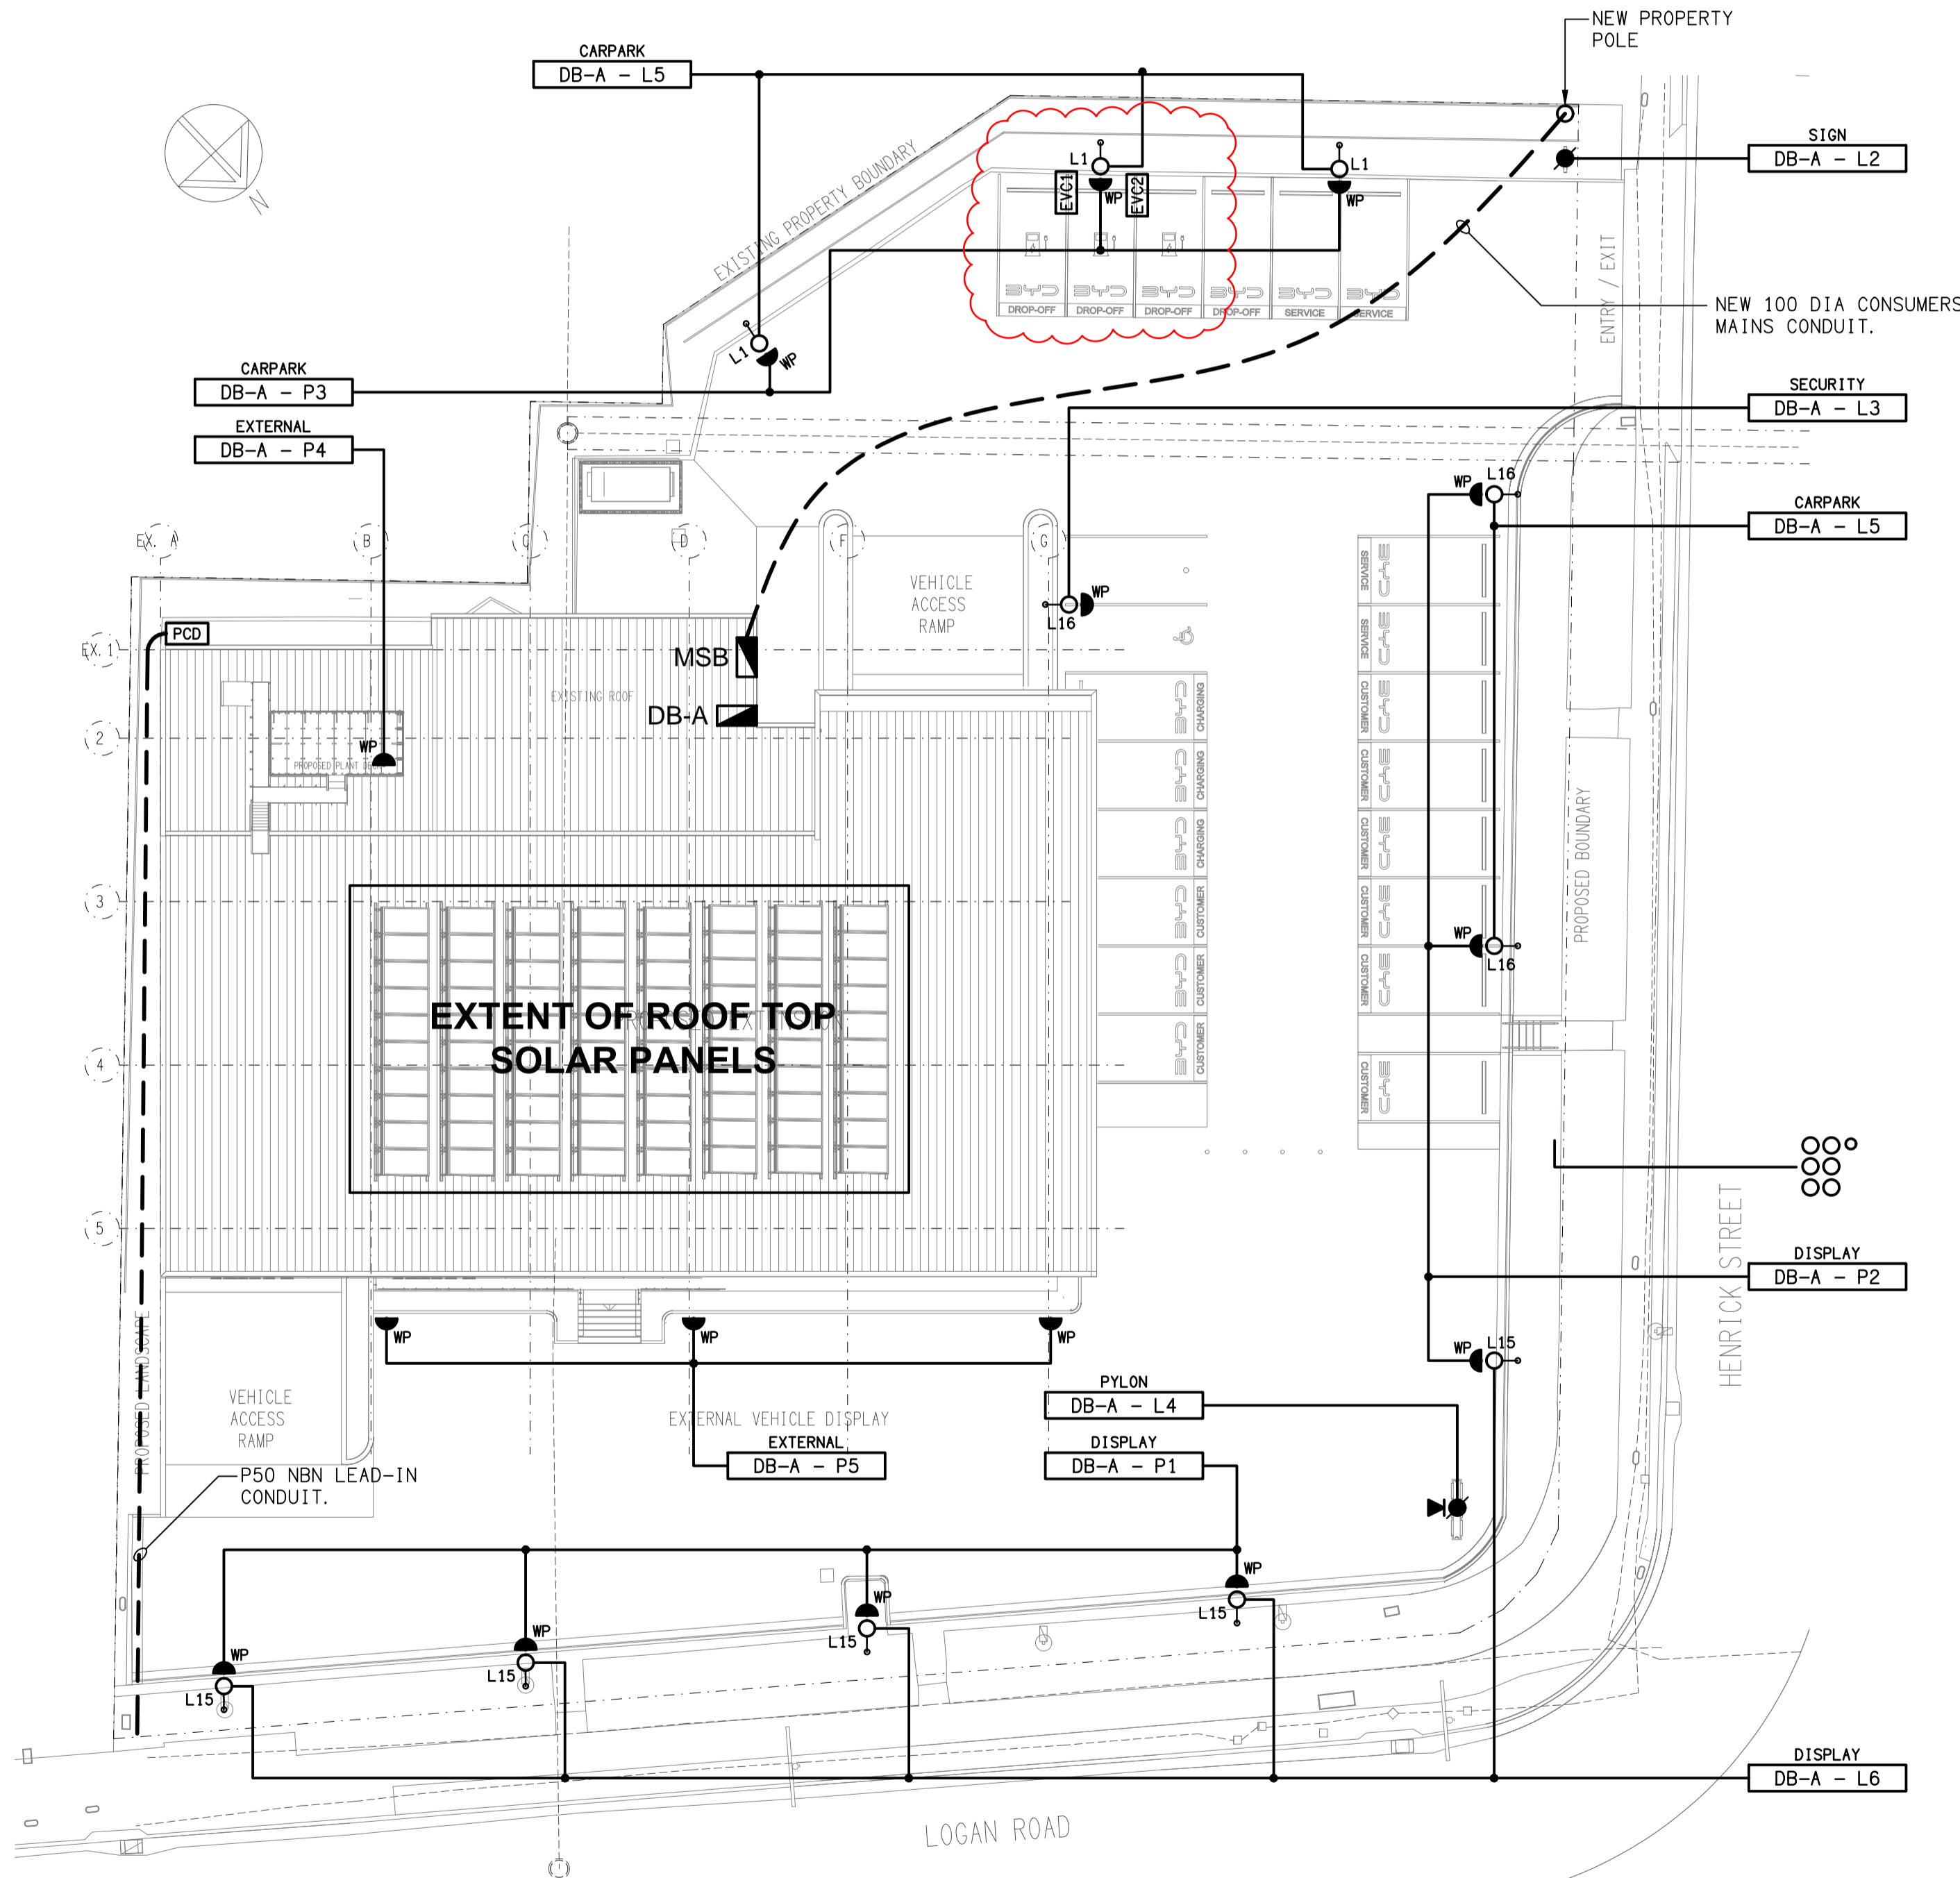

SITE / ROOF PLAN
1281 LOGAN ROAD
SCALE 1:200

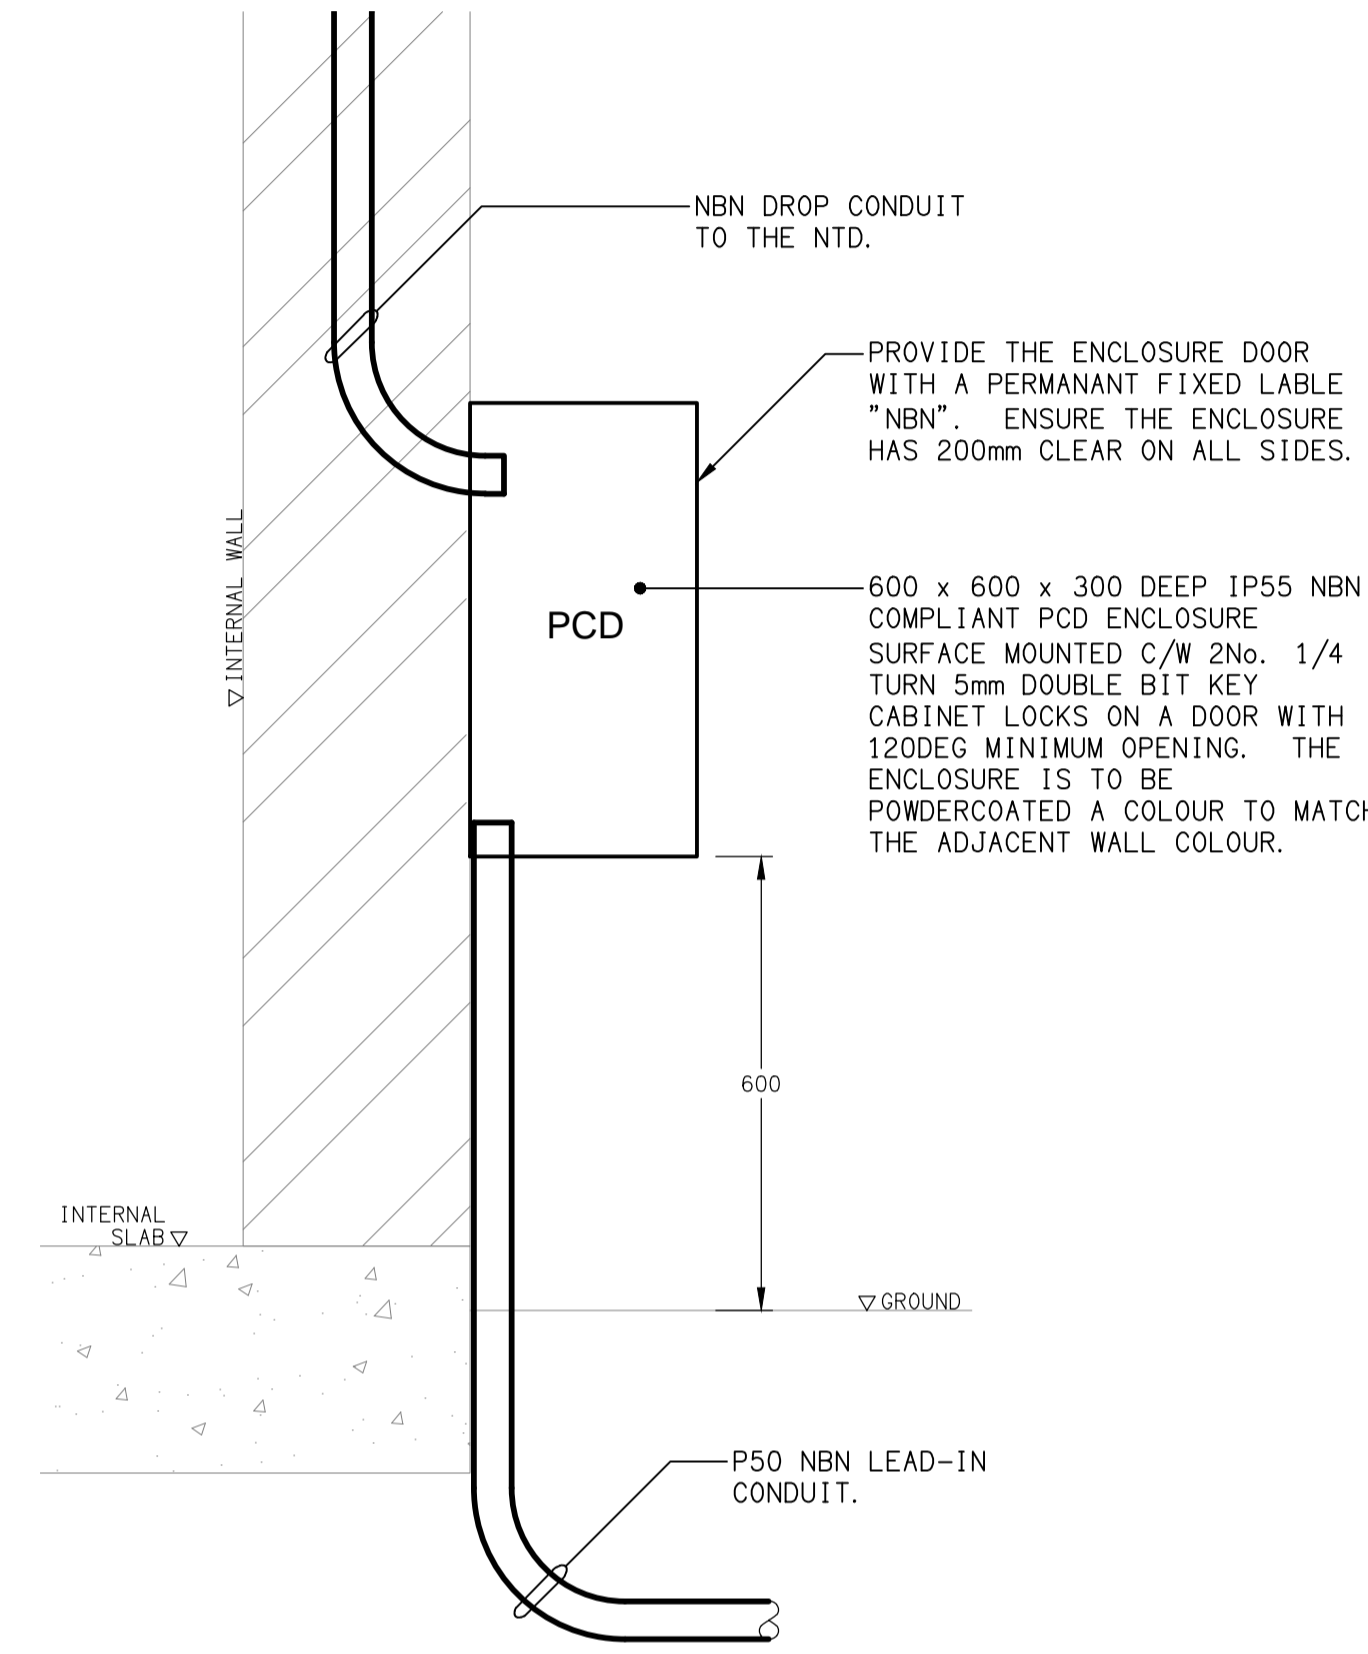

DETAIL
PCD MOUNTING
NOT TO SCALE



ELECTRICAL DESIGN GROUP BRISBANE
PTY LTD
ACN 092 710 793
TRADING AS:
ELECTRICAL DESIGN GROUP

THE COPYRIGHT OF THIS DRAWING
REMAINS THE PROPERTY OF THE
ELECTRICAL DESIGN GROUP.
USE FIGURED DIMENSIONS
IN PREFERENCE TO SCALE.
ALL DIMENSIONS TO BE
VERIFIED ONSITE.

ELECTRICAL DESIGN GROUP
ELECTRICAL BUILDING SERVICES CONSULTANTS
BRISBANE GOLD COAST

P.O. Box 15, Sherwood Q.4075
Phone: (07) 3278 4375
Email: brisbane@edg.net.au
Web: www.edg.net.au

PROJECT:
EAGERS MT GRAVATT - 1281 LOGAN ROAD

D	CONSTRUCTION	11/09/2025
REV:	DESCRIPTION:	DATE:

DRAWING:
**ELECTRICAL SERVICES
SITE PLAN**

SCALE:
1:200 UNO AT A1

PROJECT NO:
C3461a

DRAWING NO:
E03

REVISION:
D