
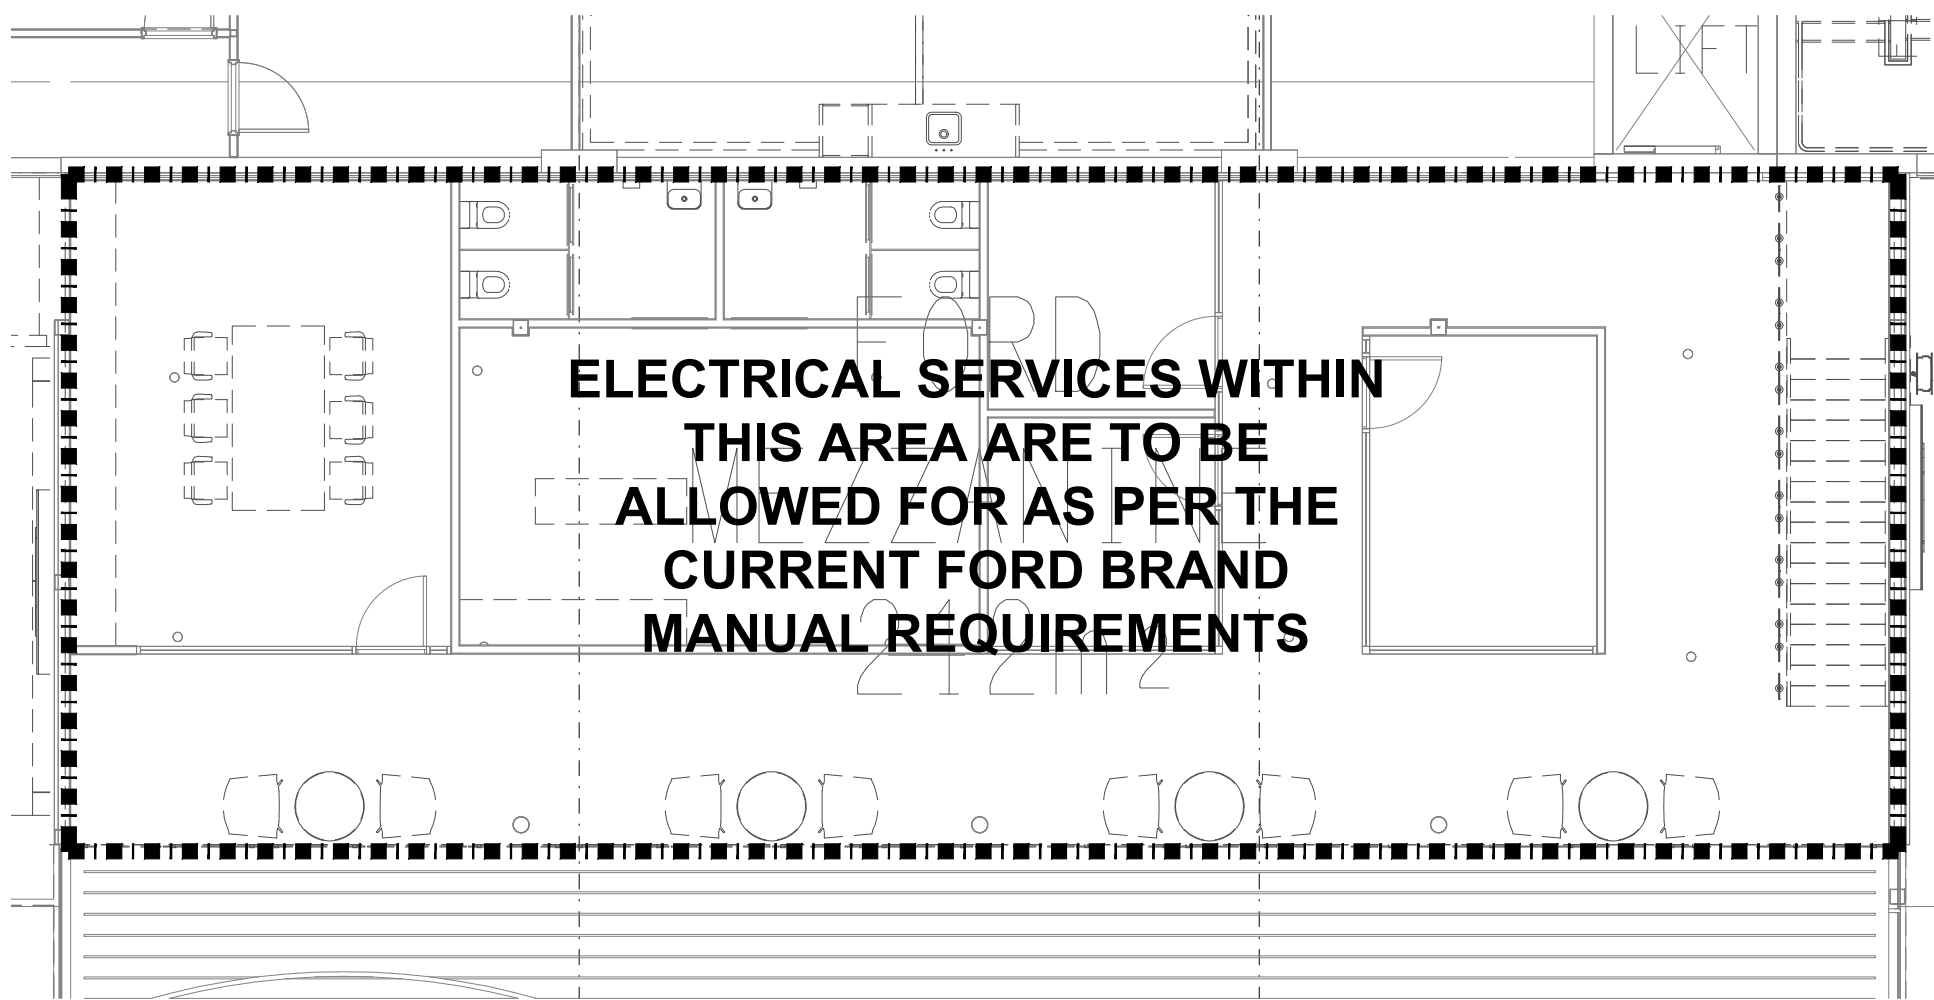


FOR CONTINUATION REFER TO STAGE 1 PART B REFLECTED CEILING PLAN ON DRAWING E114

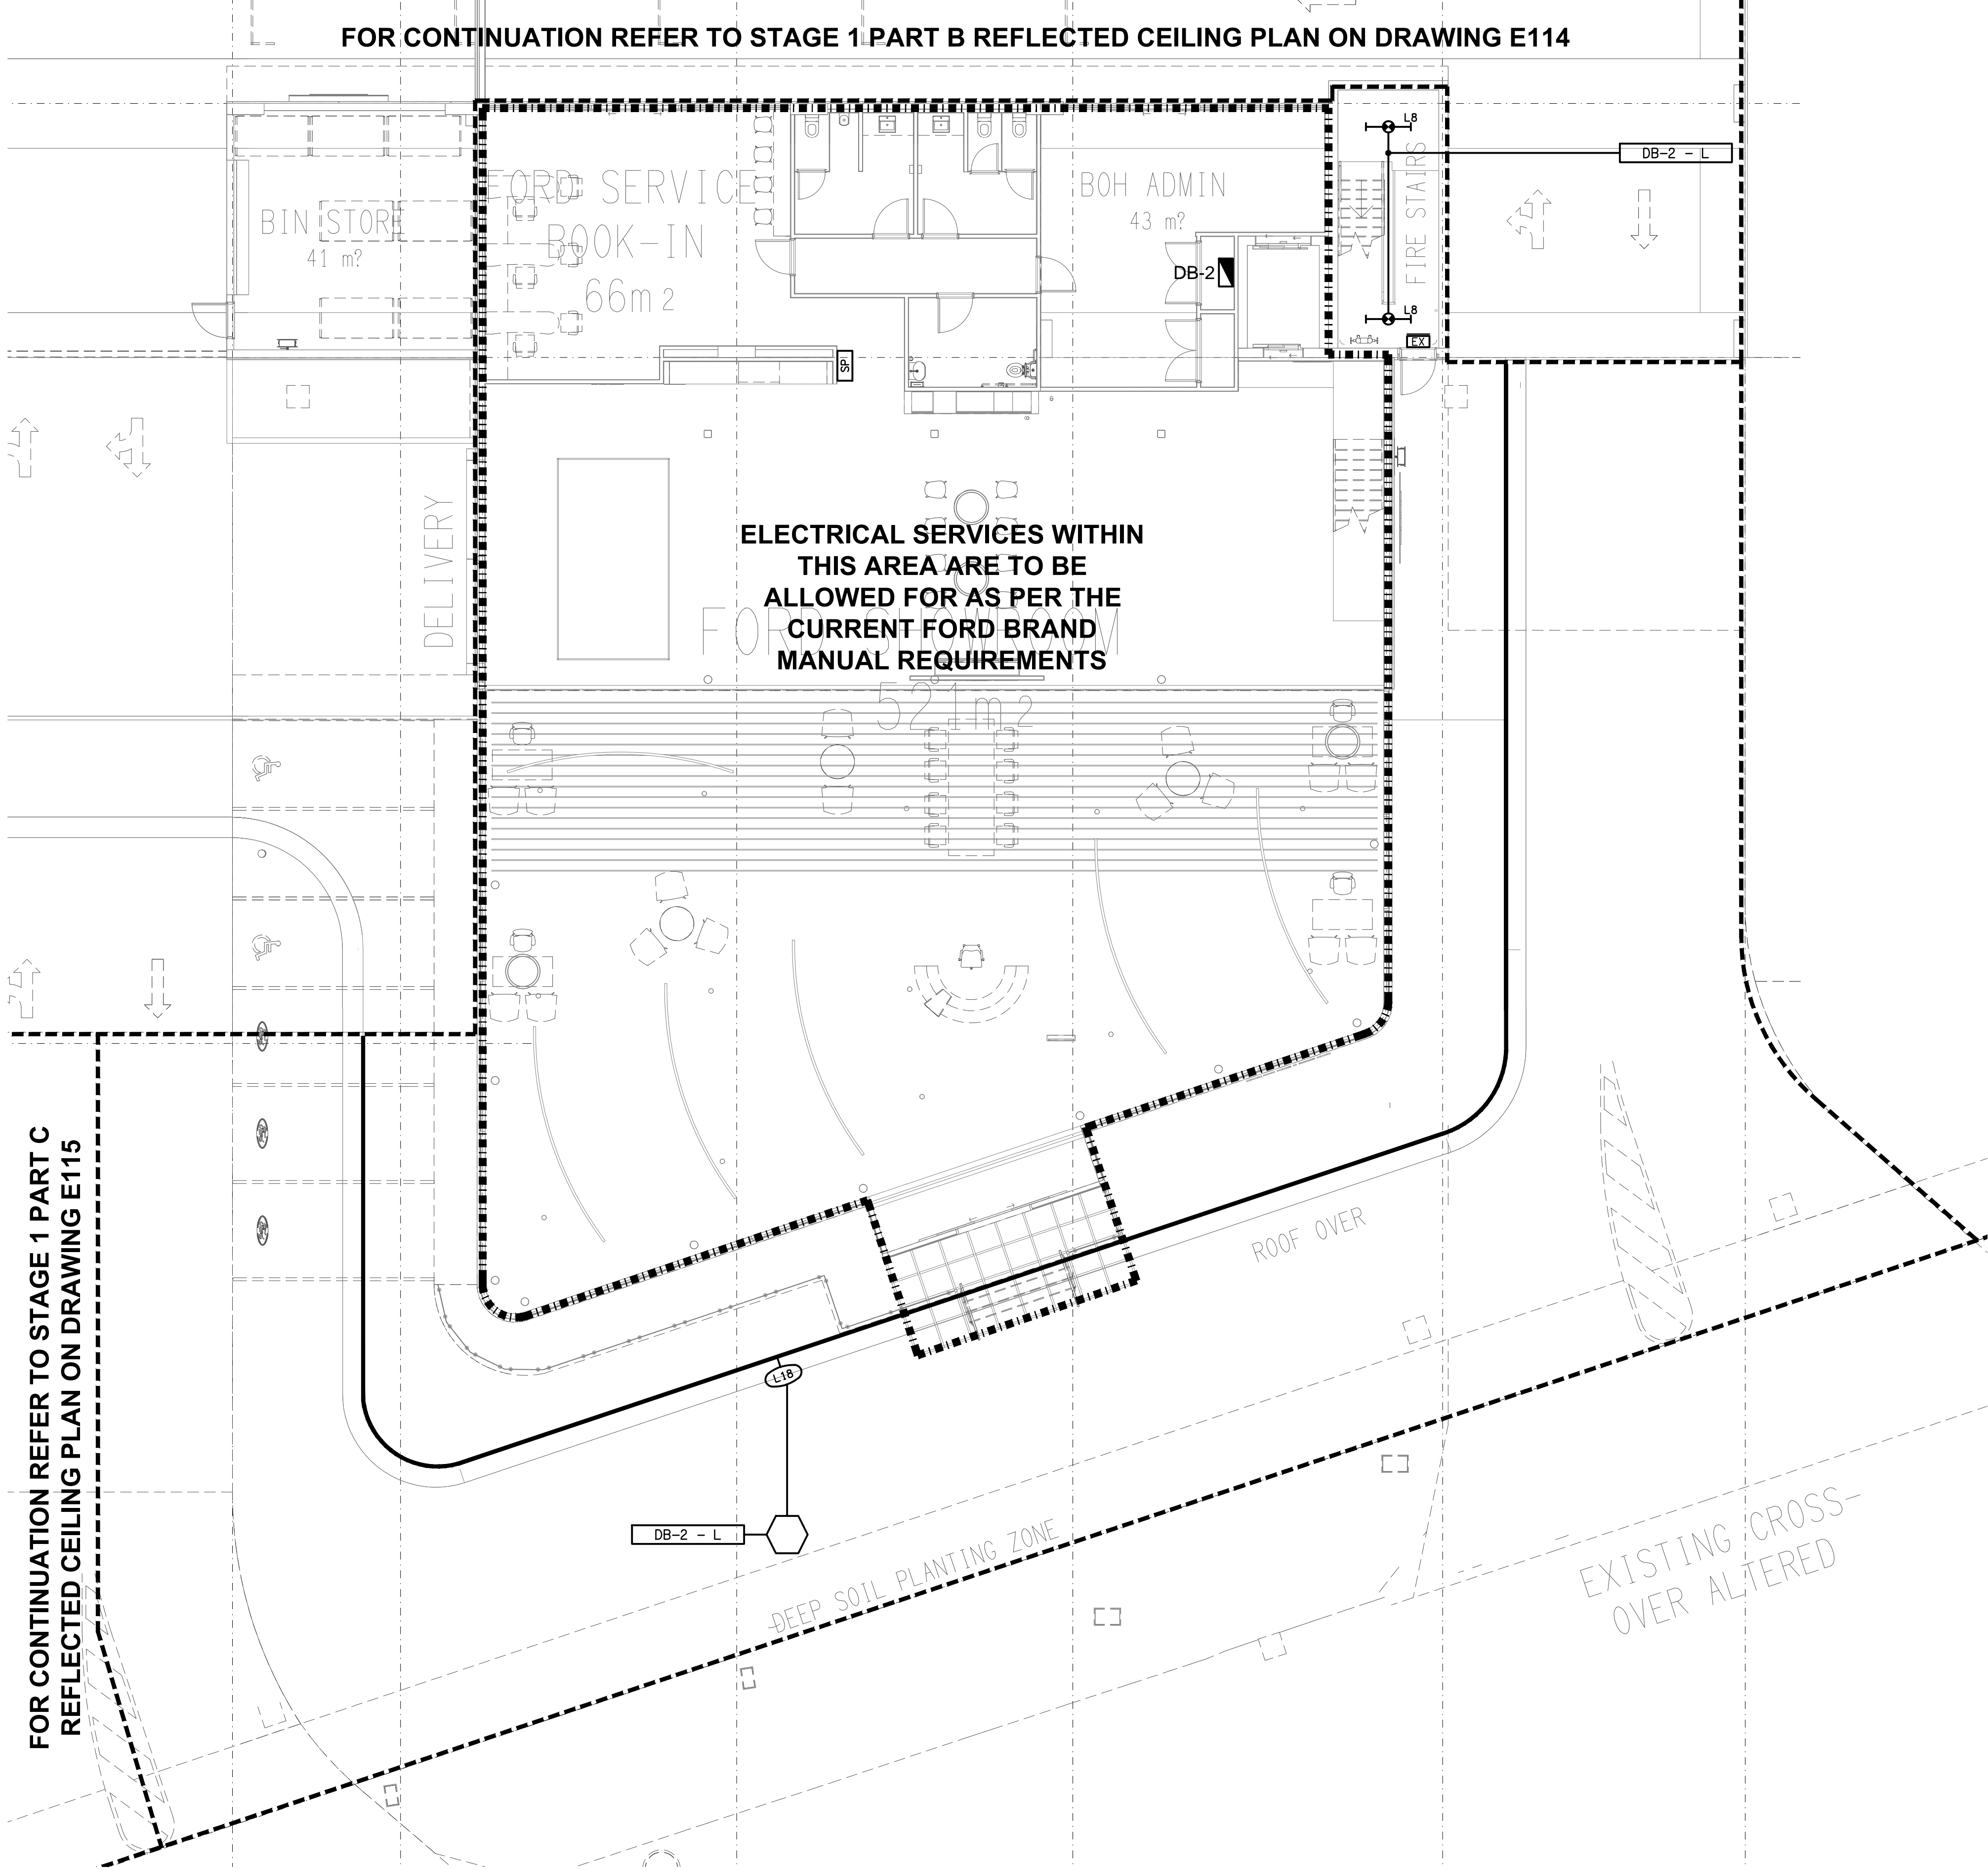

MEZZANINE LEVEL
FORD SHOWROOM
SCALE 1:100

FOR CONTINUATION REFER TO STAGE 1 PART C
REFLECTED CEILING PLAN ON DRAWING E115