


SANDGATE ROAD
STAGE 2 EXTERNAL BUILDING ELEVATIONS
SCALE 1: 100

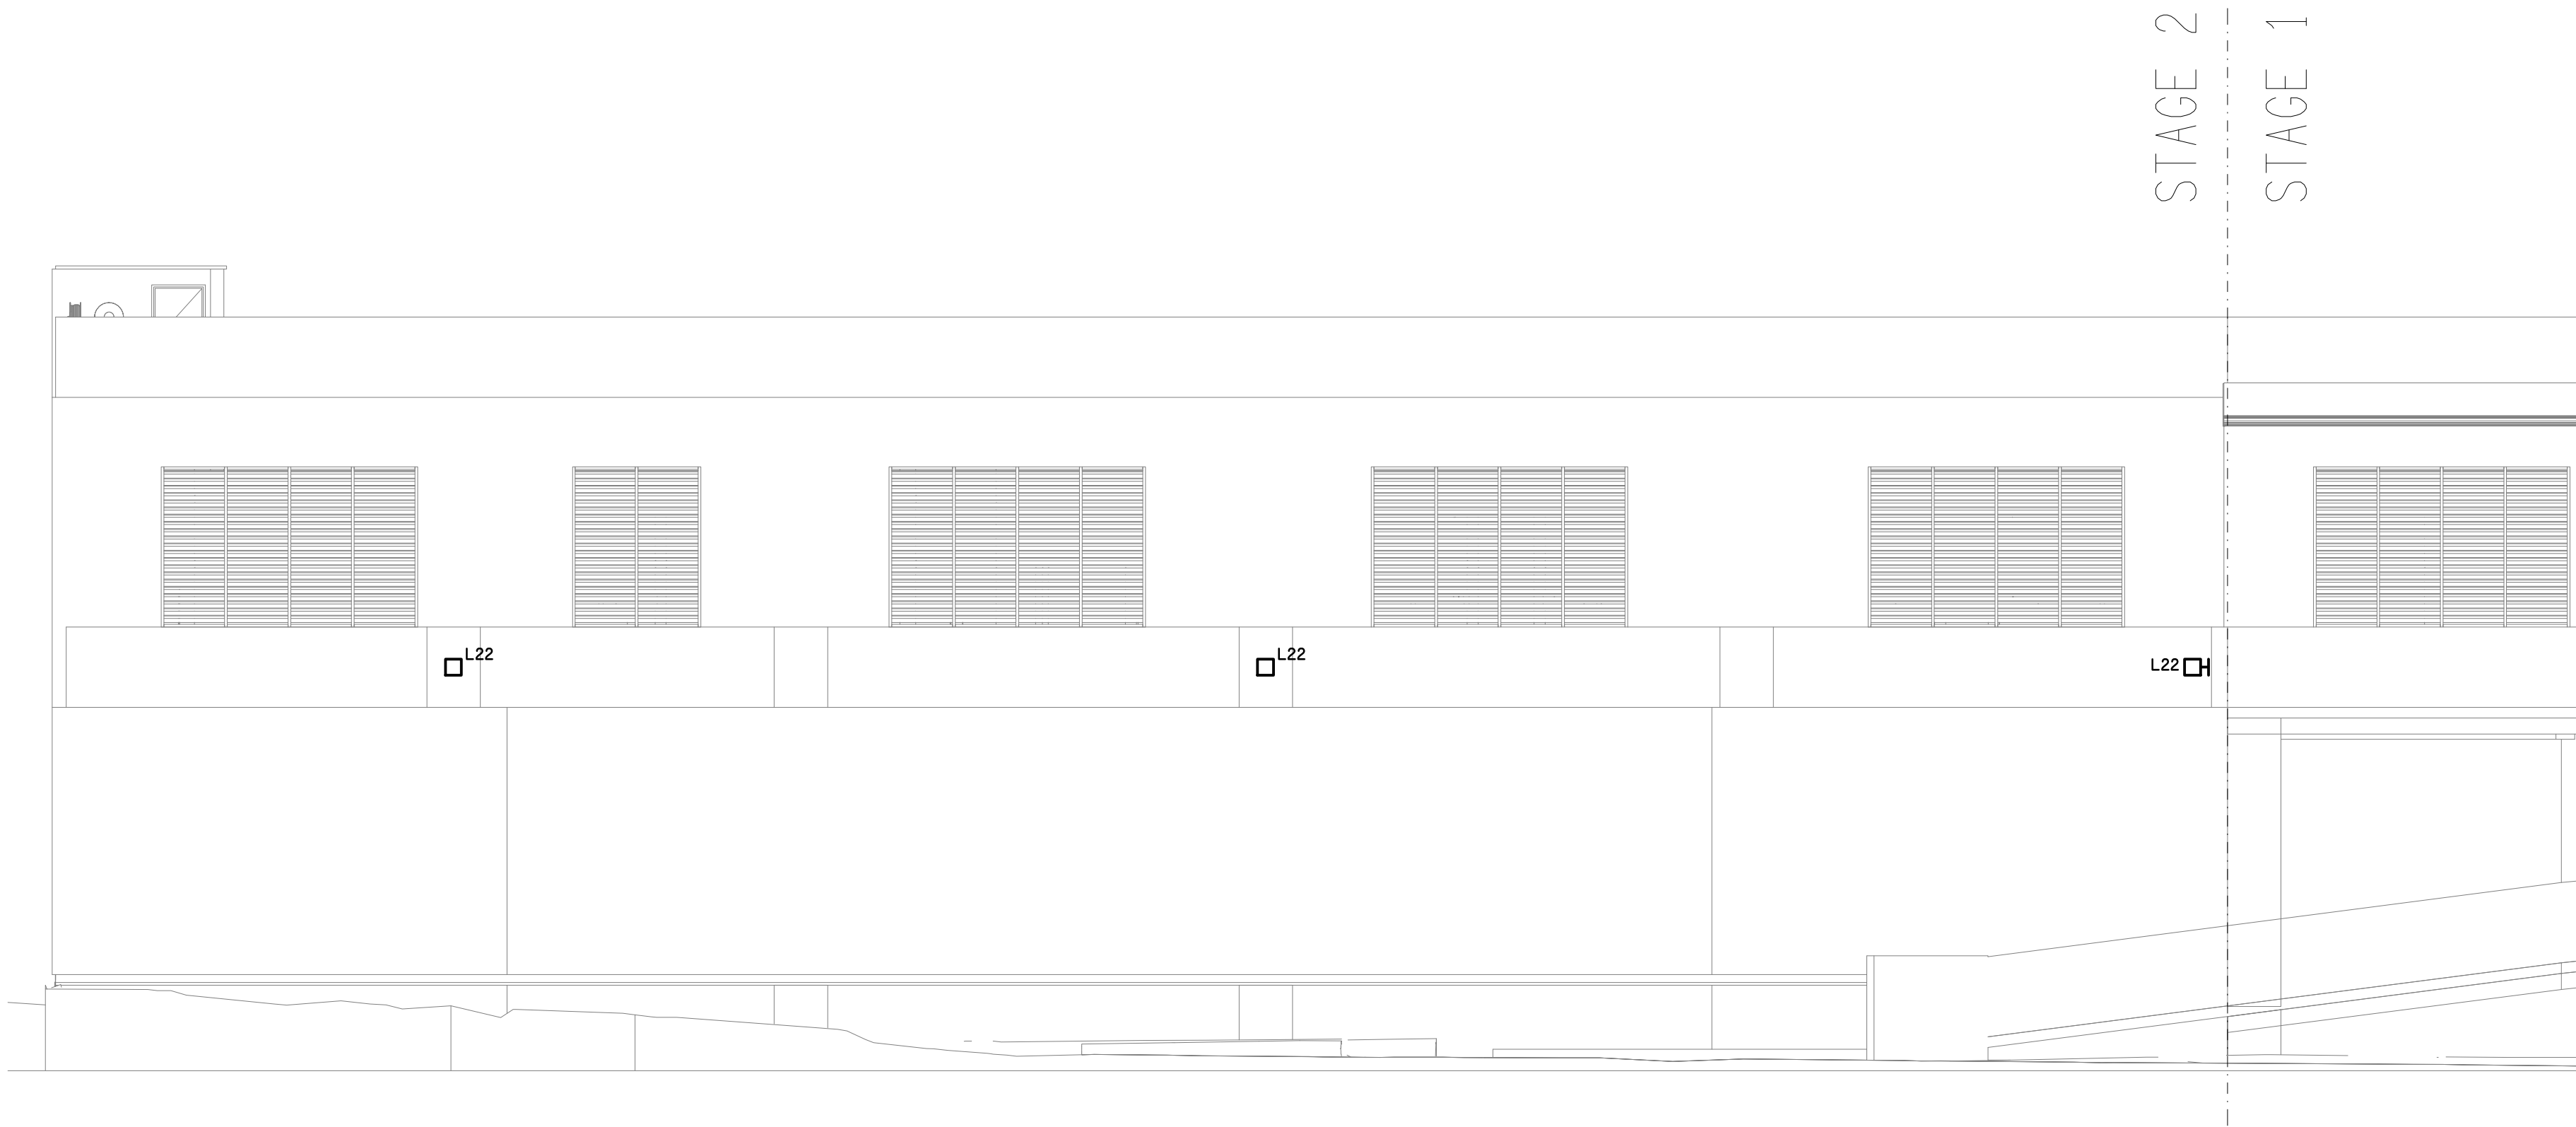

NOTE:
THE L22 LIGHT FITTINGS SHOWN ON THIS
PLAN ARE THE SAME LIGHT FITTINGS
SHOWN ON THE REFLECTED CEILING PLANS.

TATE STREET
STAGE 2 EXTERNAL BUILDING ELEVATIONS
SCALE 1: 100