



FLOOR PLAN
CAN BAR LAYOUT
SCALE 1: 50

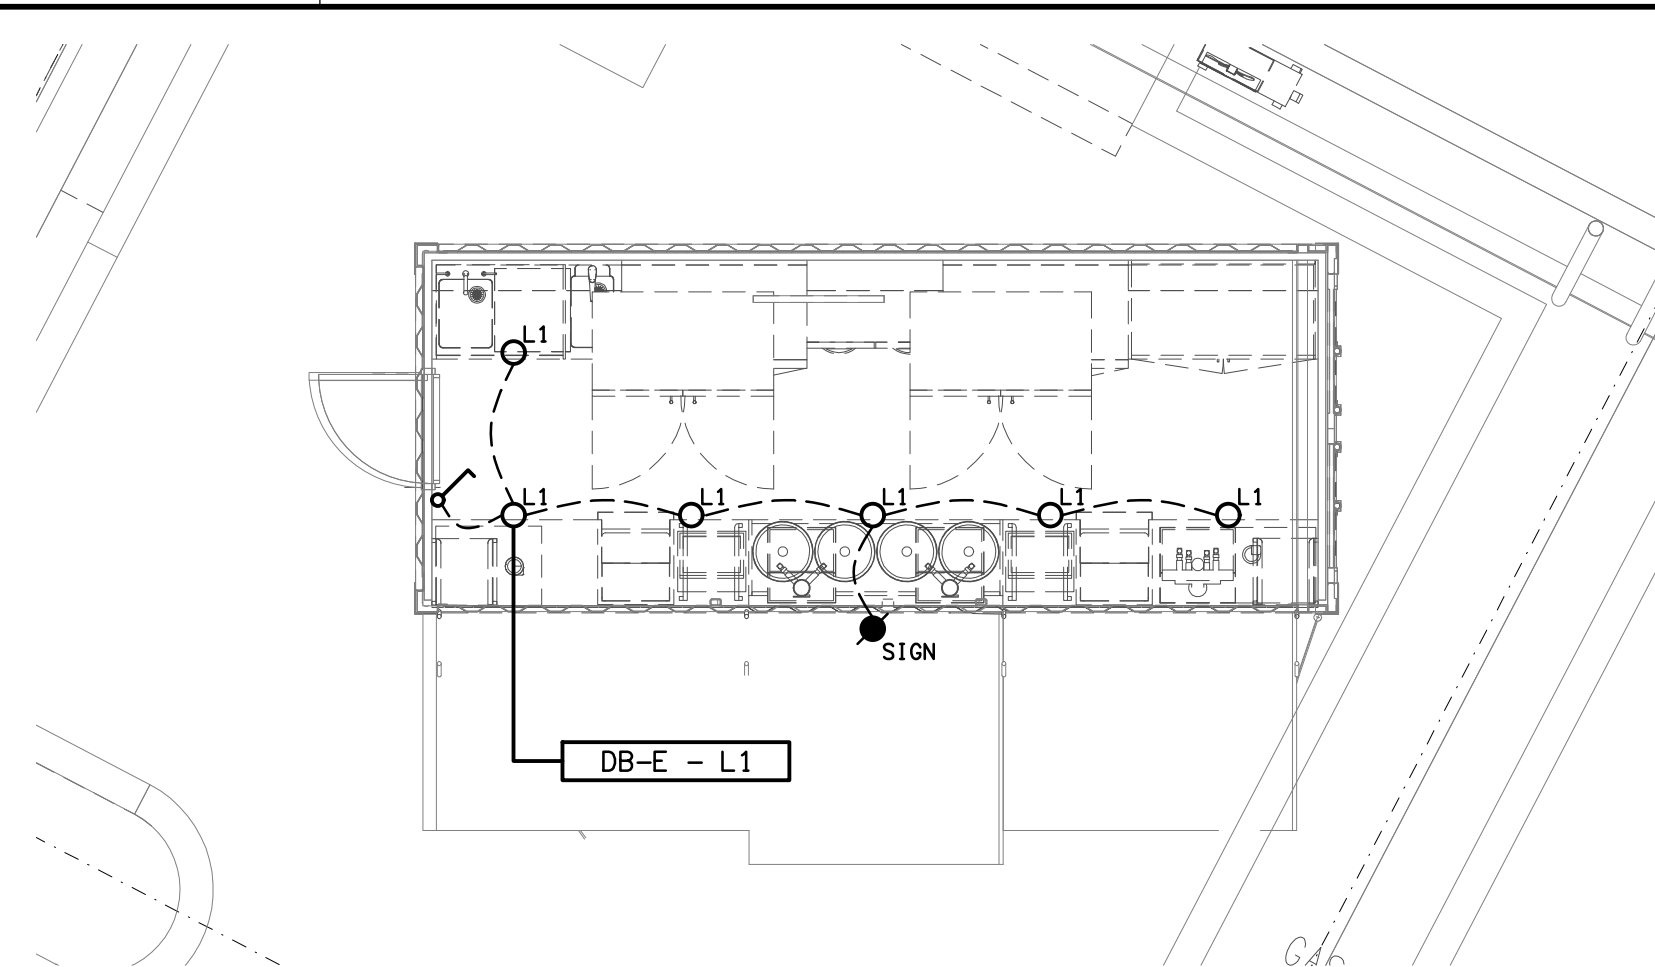

REFLECTED CEILING PLAN
CAN BAR LAYOUT
SCALE 1: 50

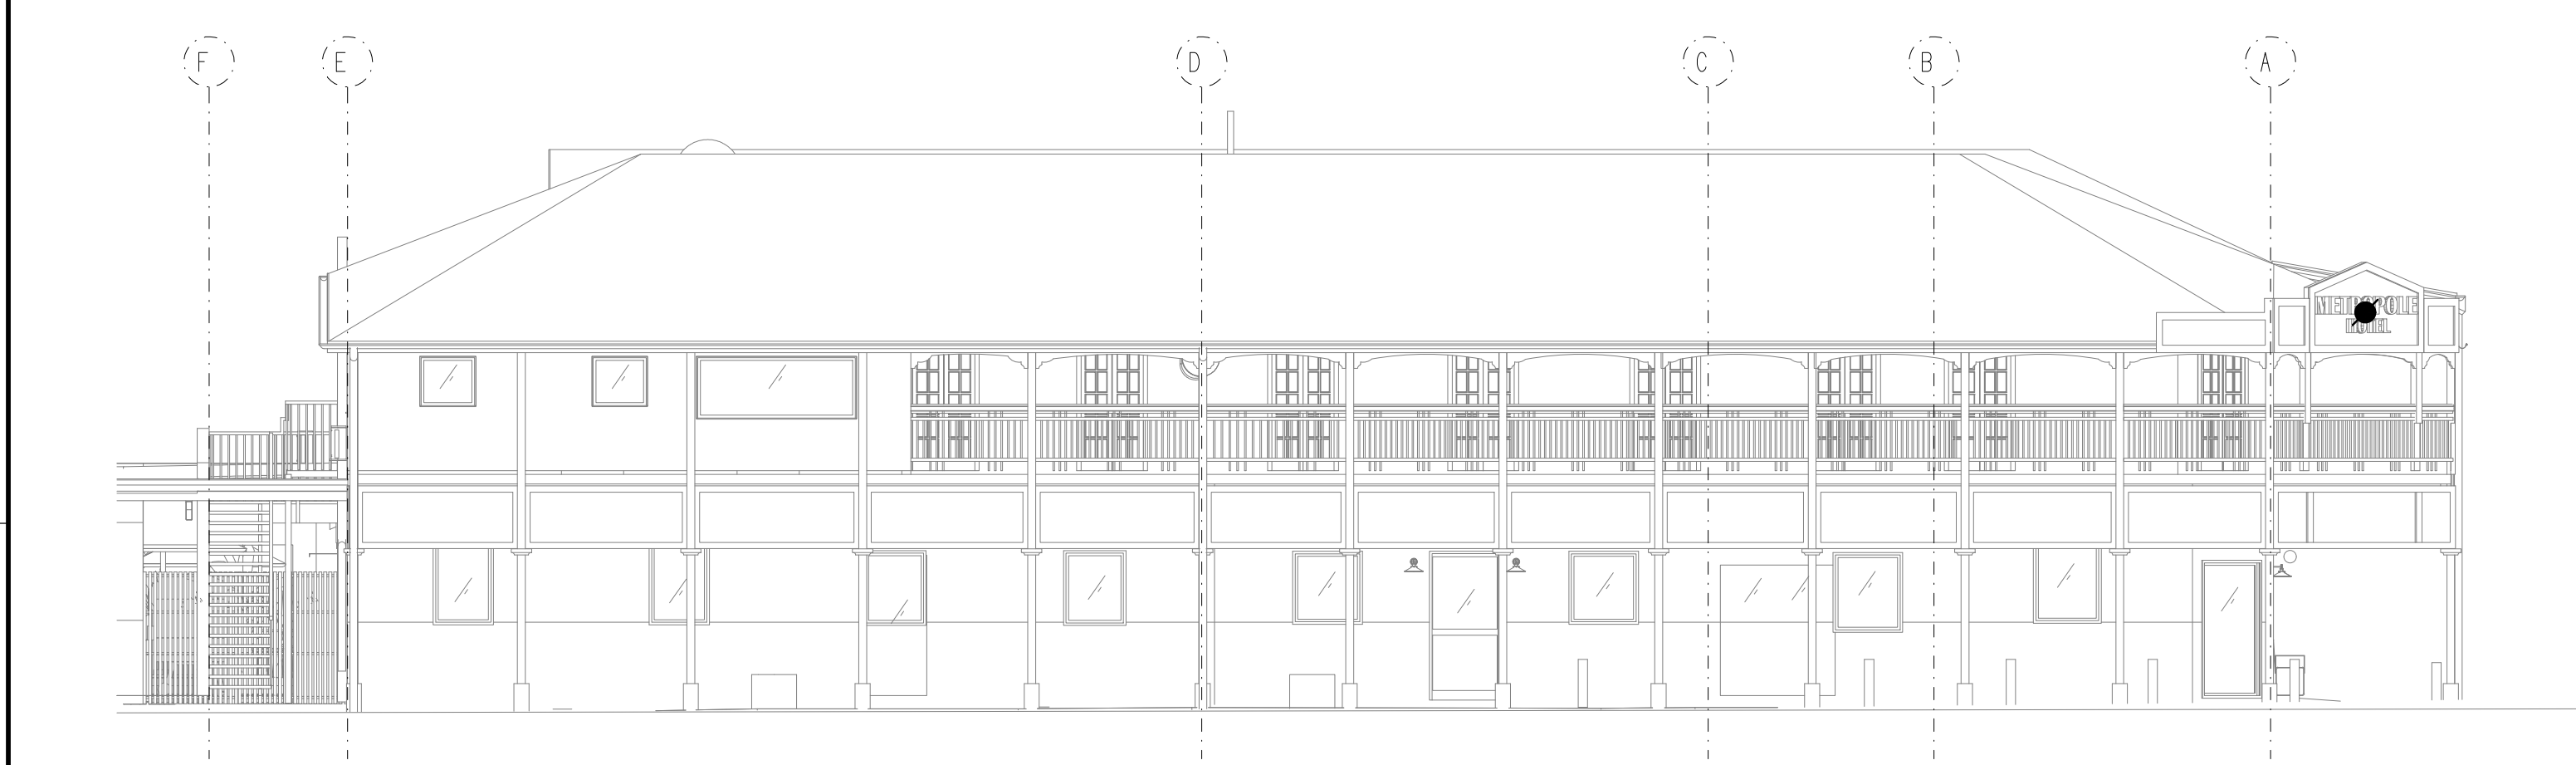

CHAPMAN STREET
EXTERNAL BUILDING ELEVATION
SCALE 1: 100



MAIN STREET
EXTERNAL BUILDING ELEVATION
SCALE 1: 100