


**FLOOR PLAN**  
BEER GARDEN  
SCALE 1: 100

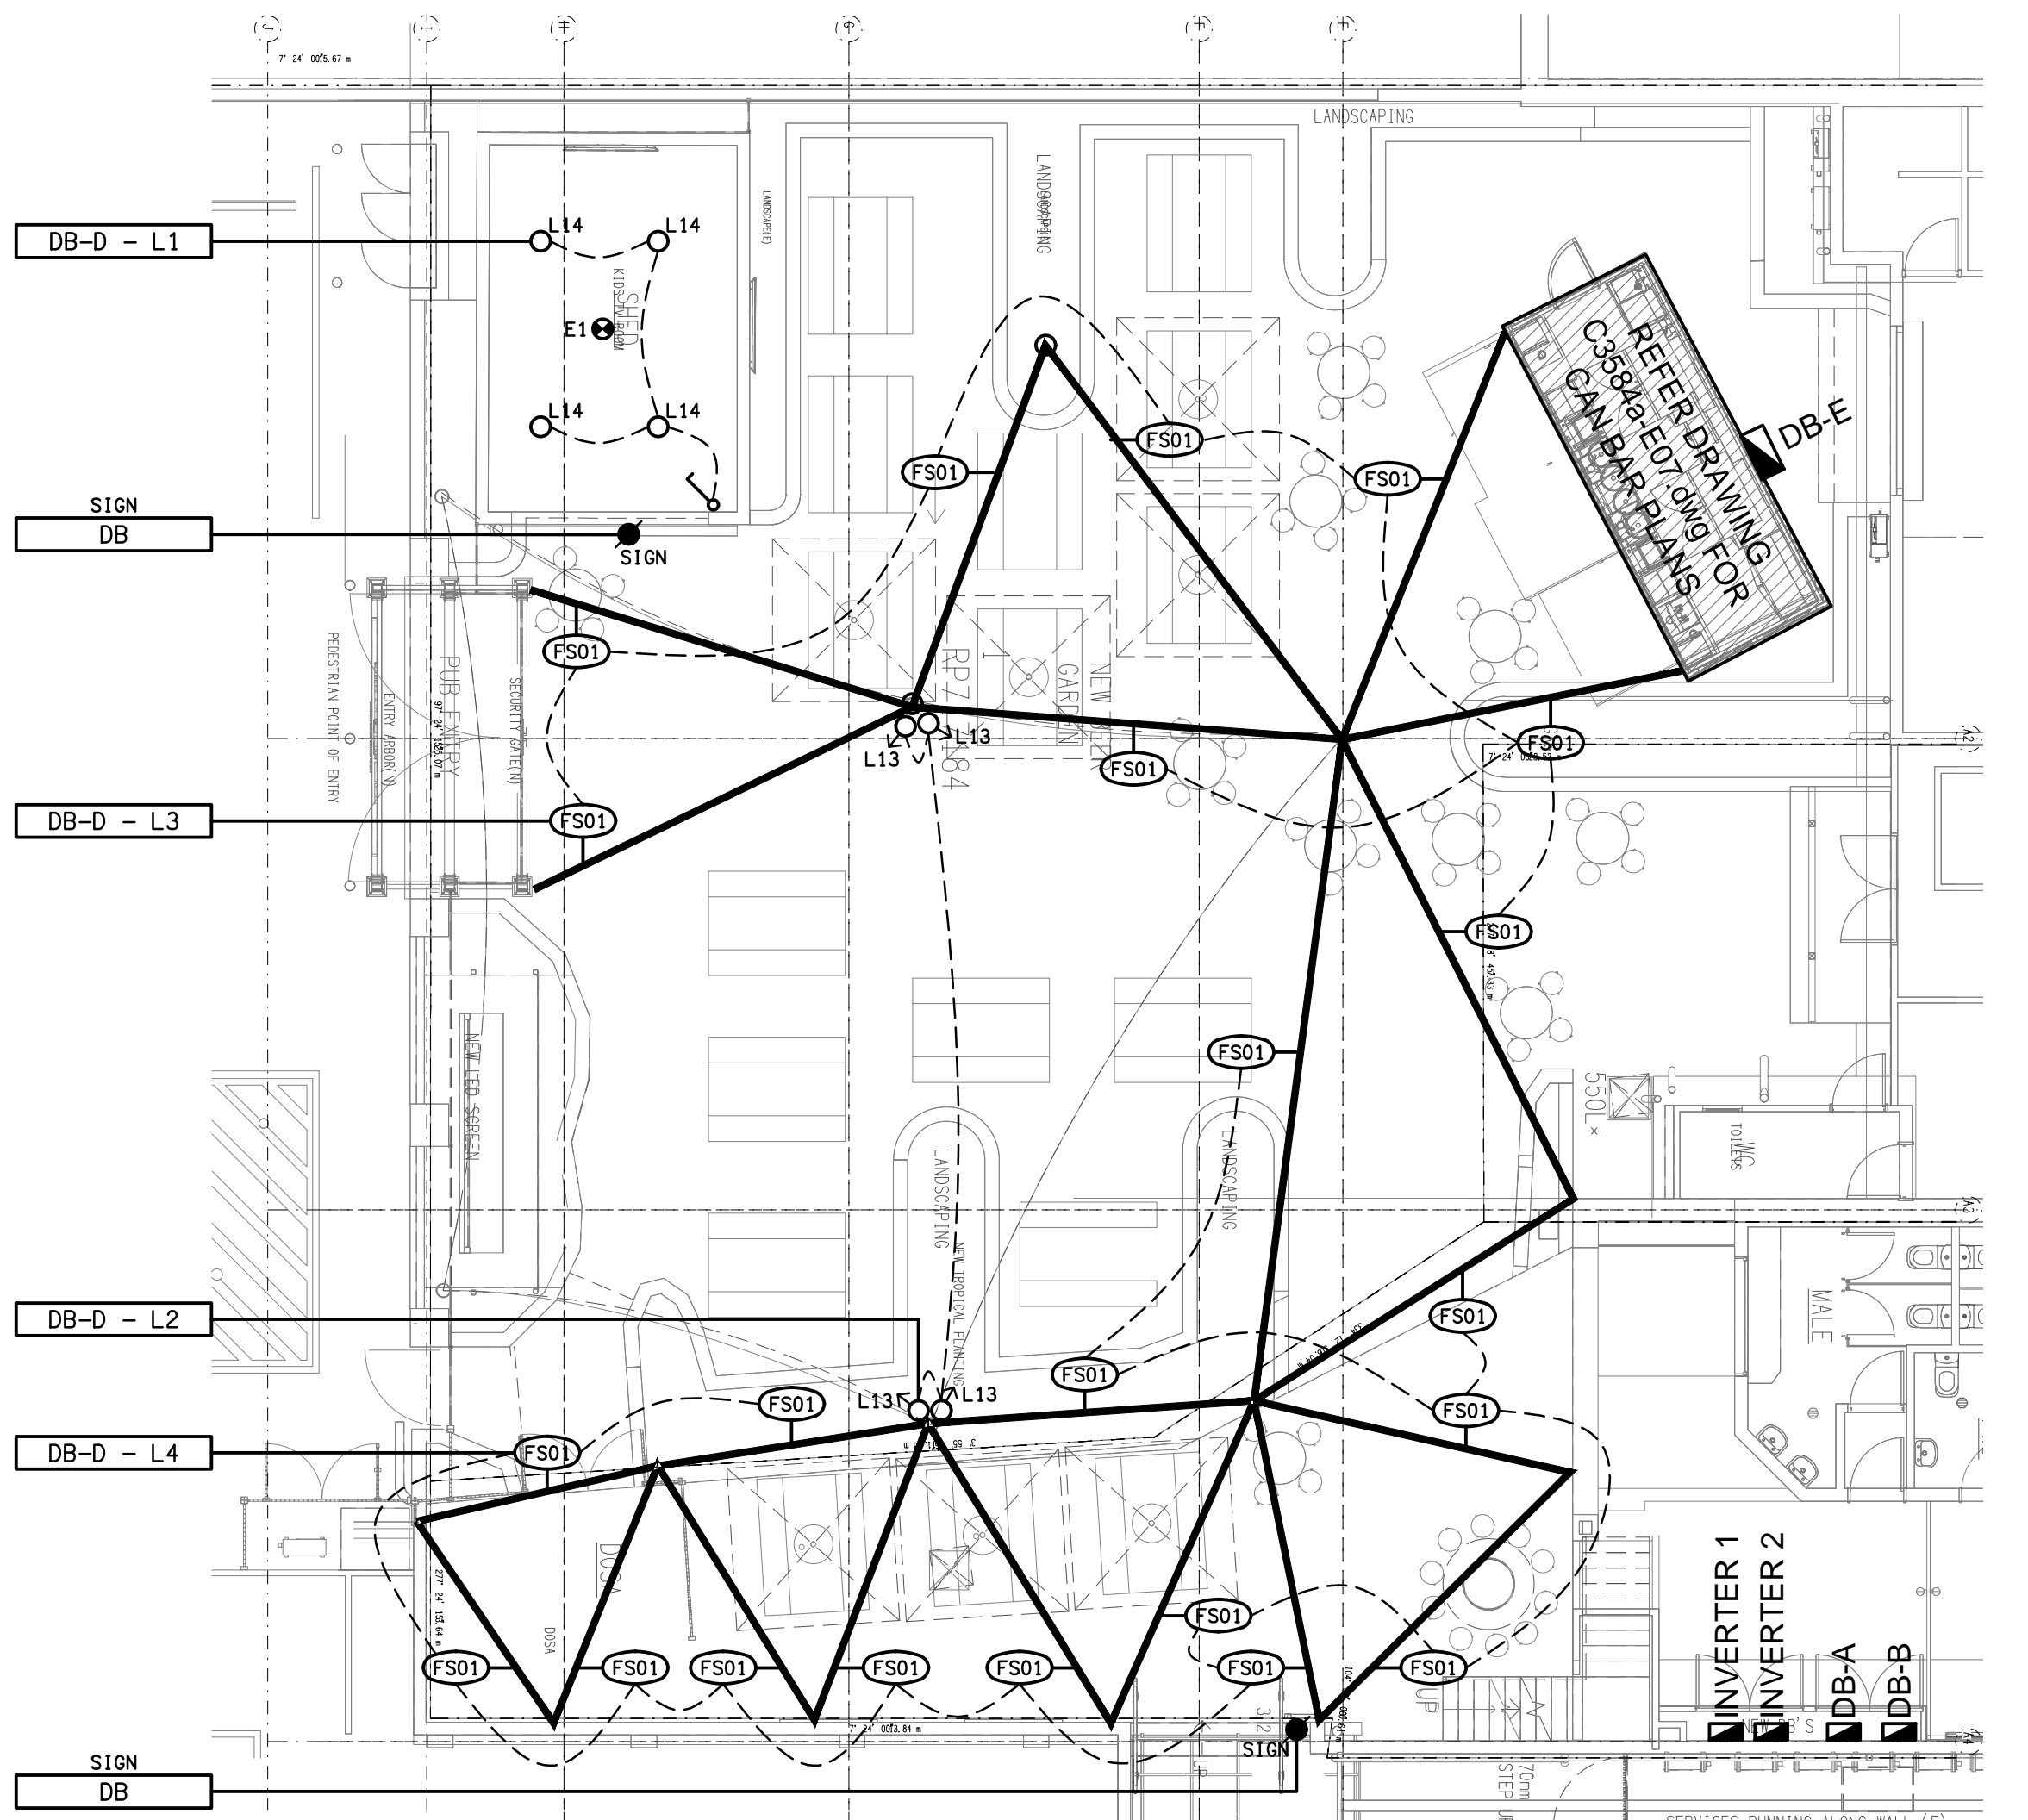

**REFLECTED CEILING PLAN**  
BEER GARDEN  
SCALE 1: 100