




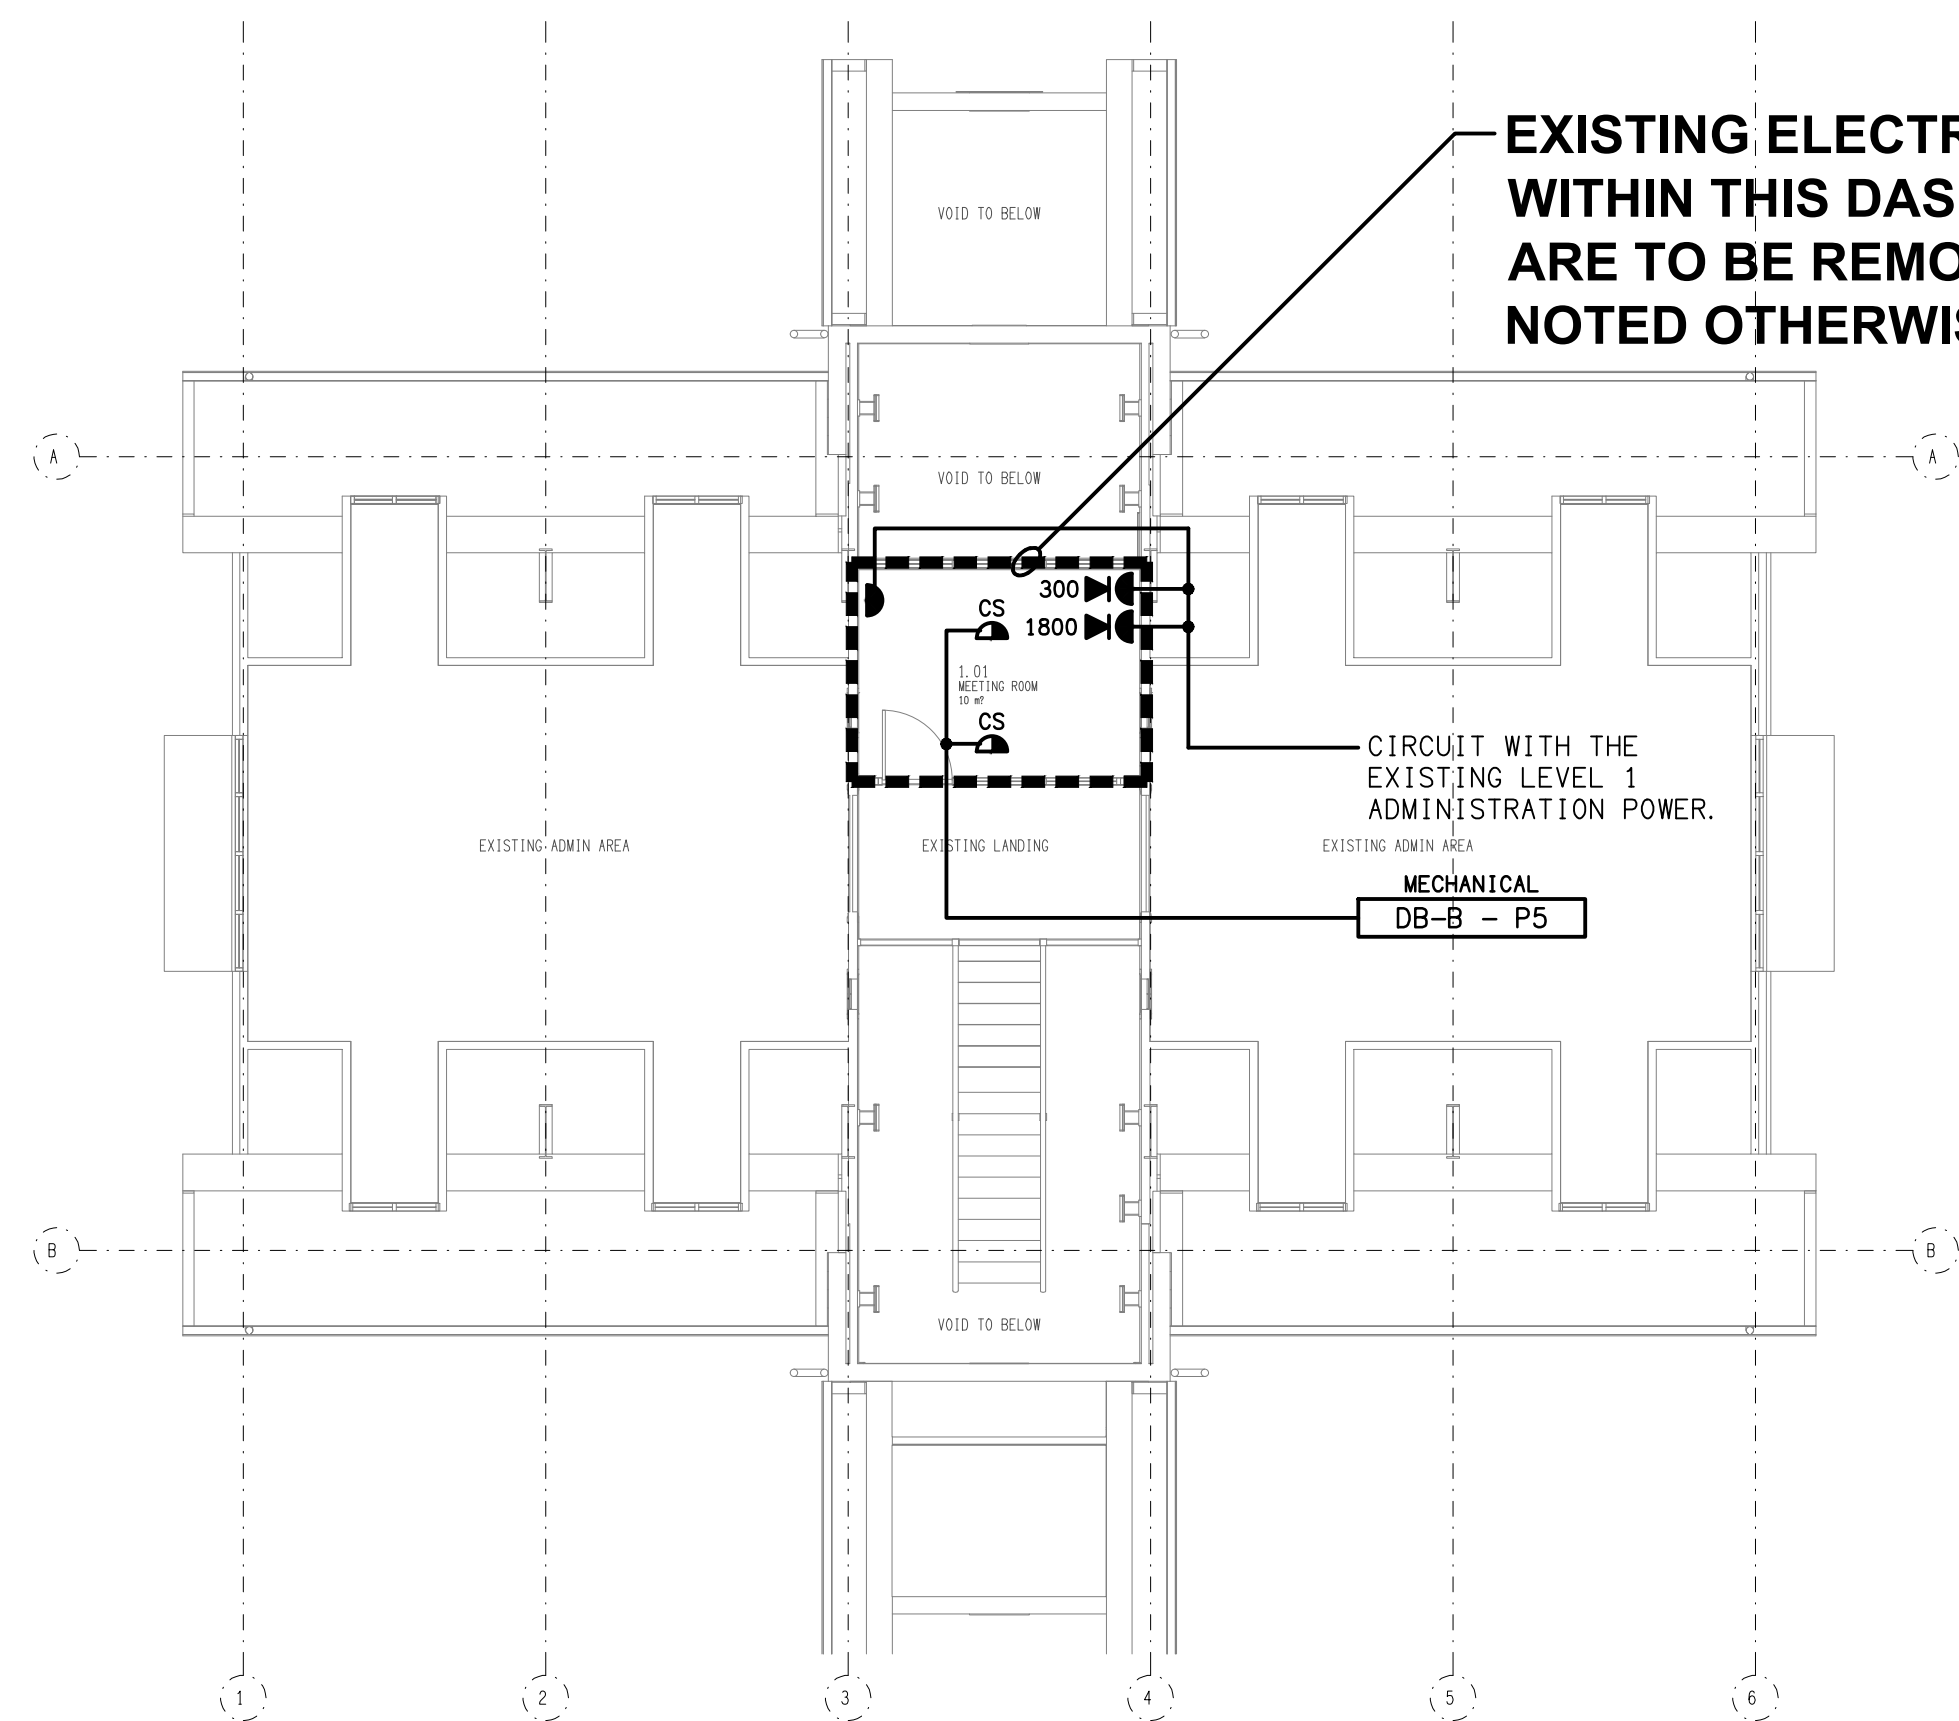


LEVEL 1
FLOOR PLAN
SCALE 1: 100

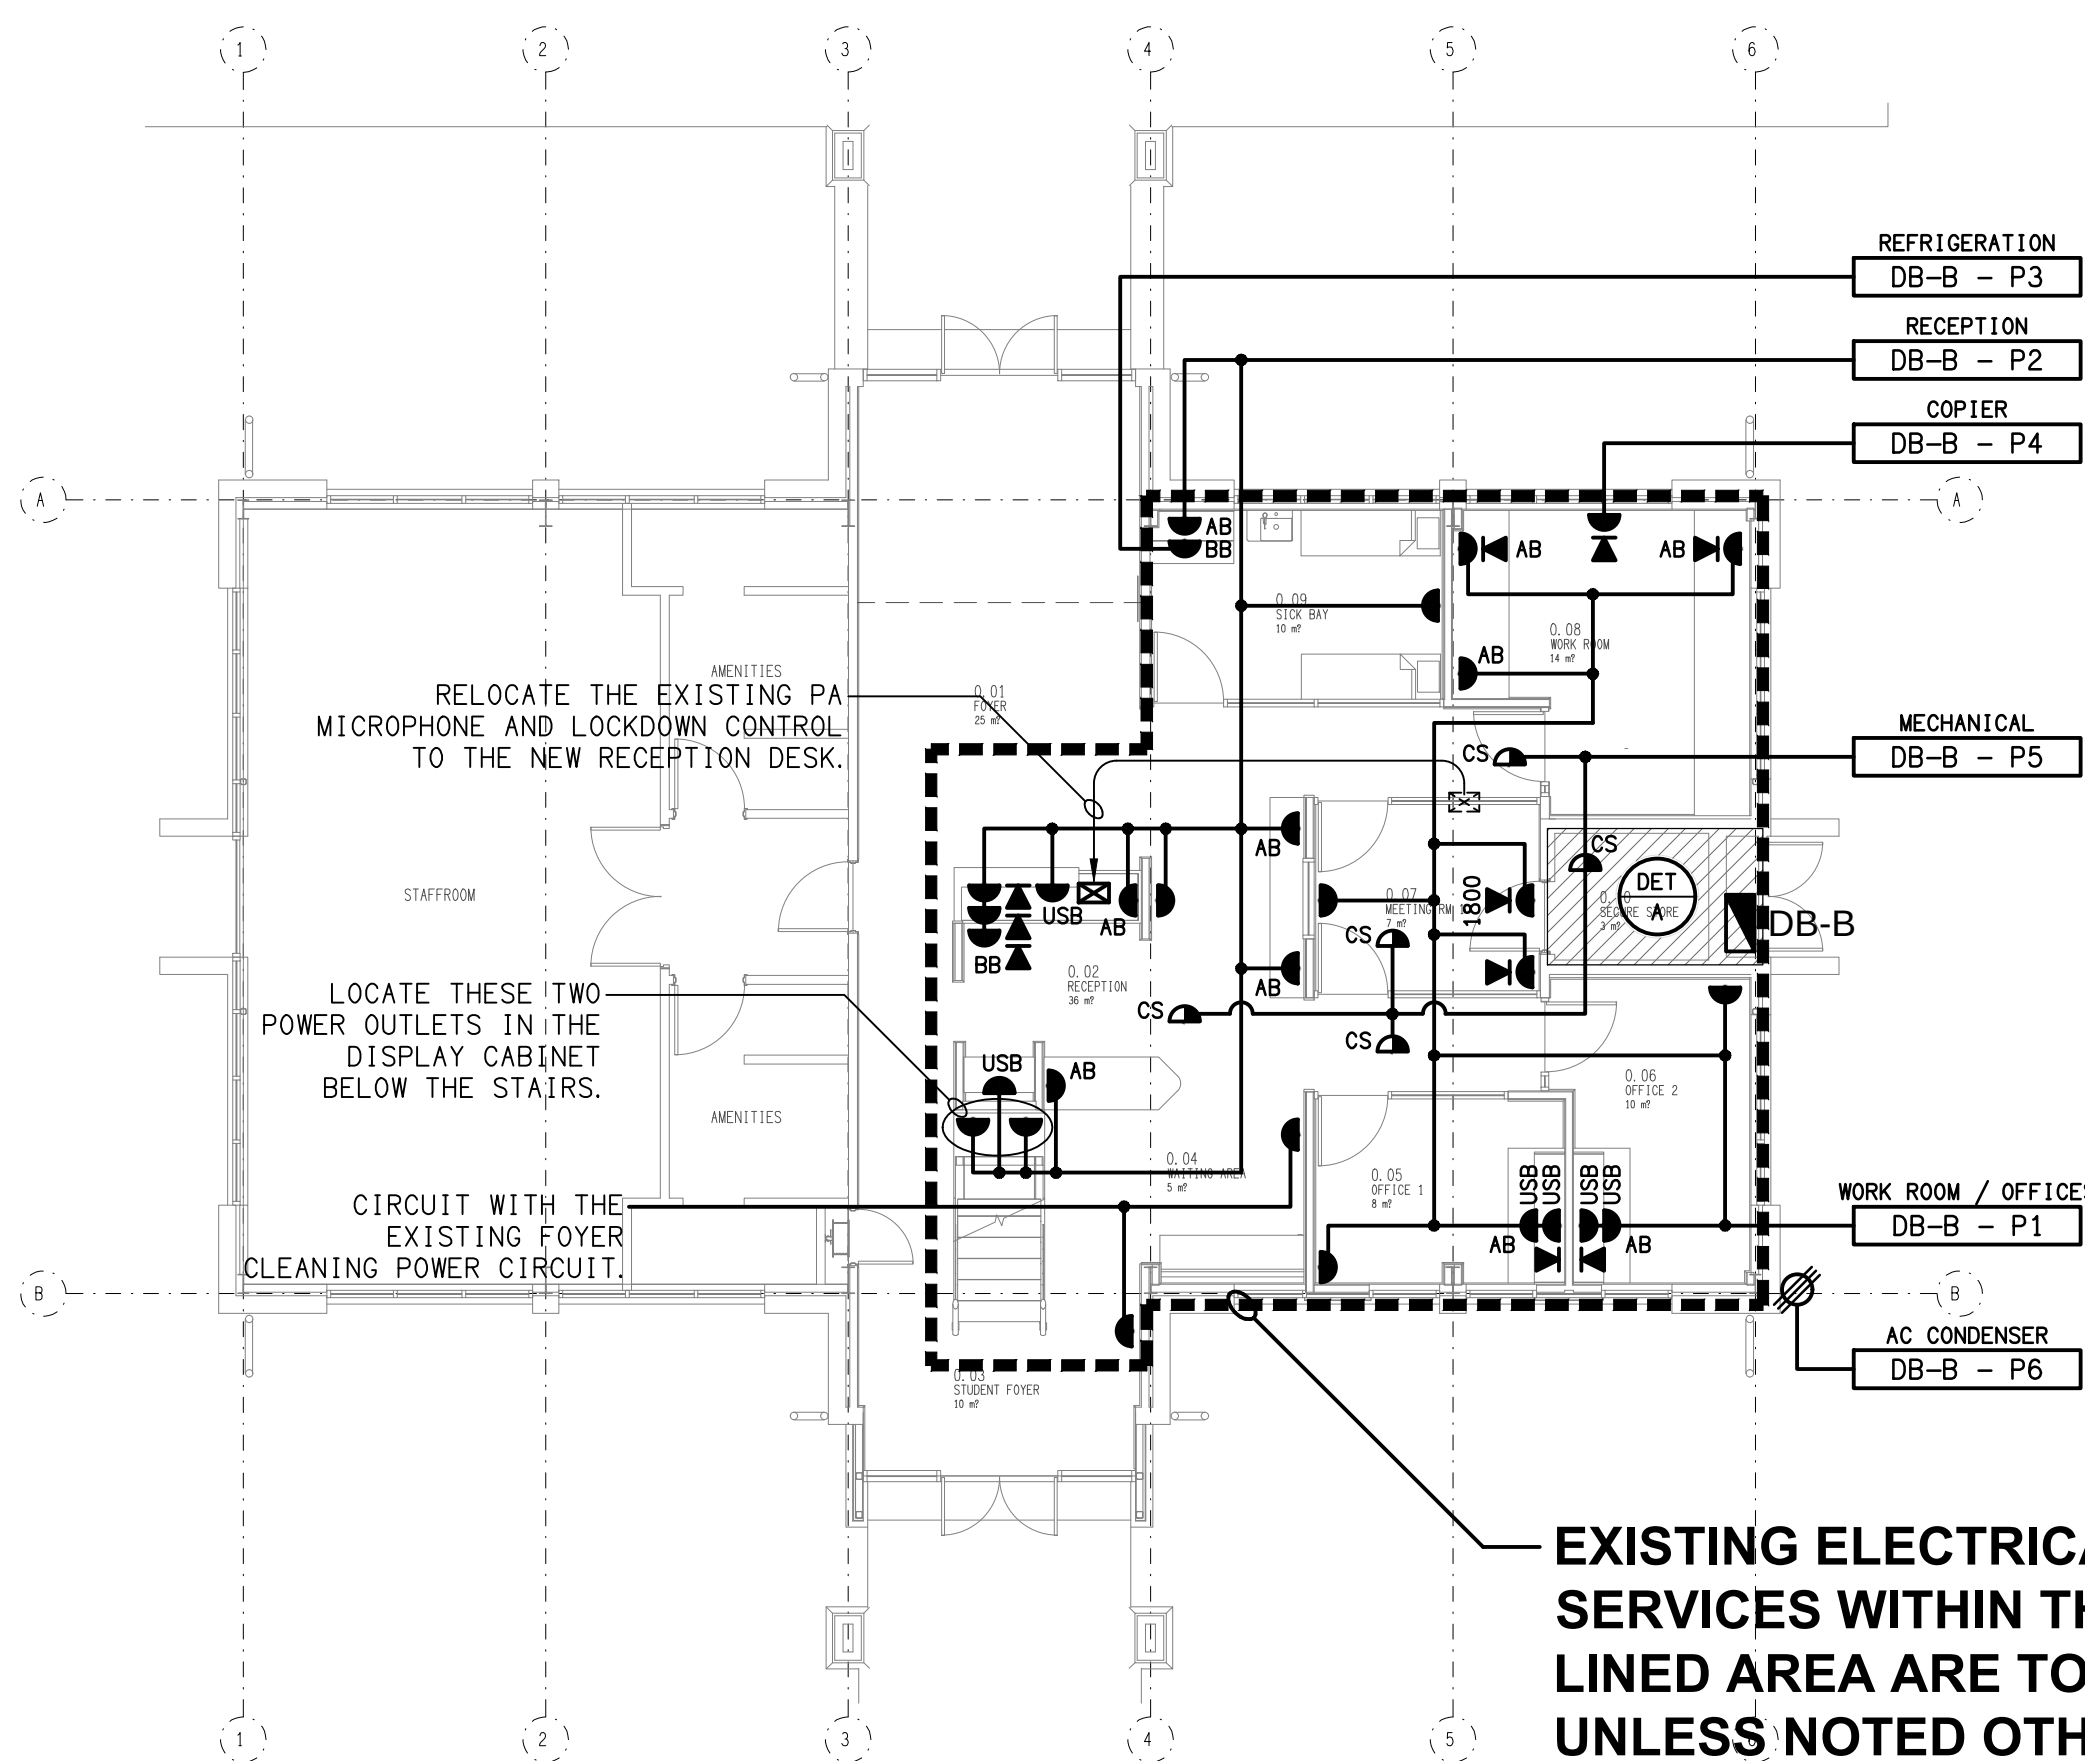


GROUND LEVEL
FLOOR PLAN
SCALE 1: 100

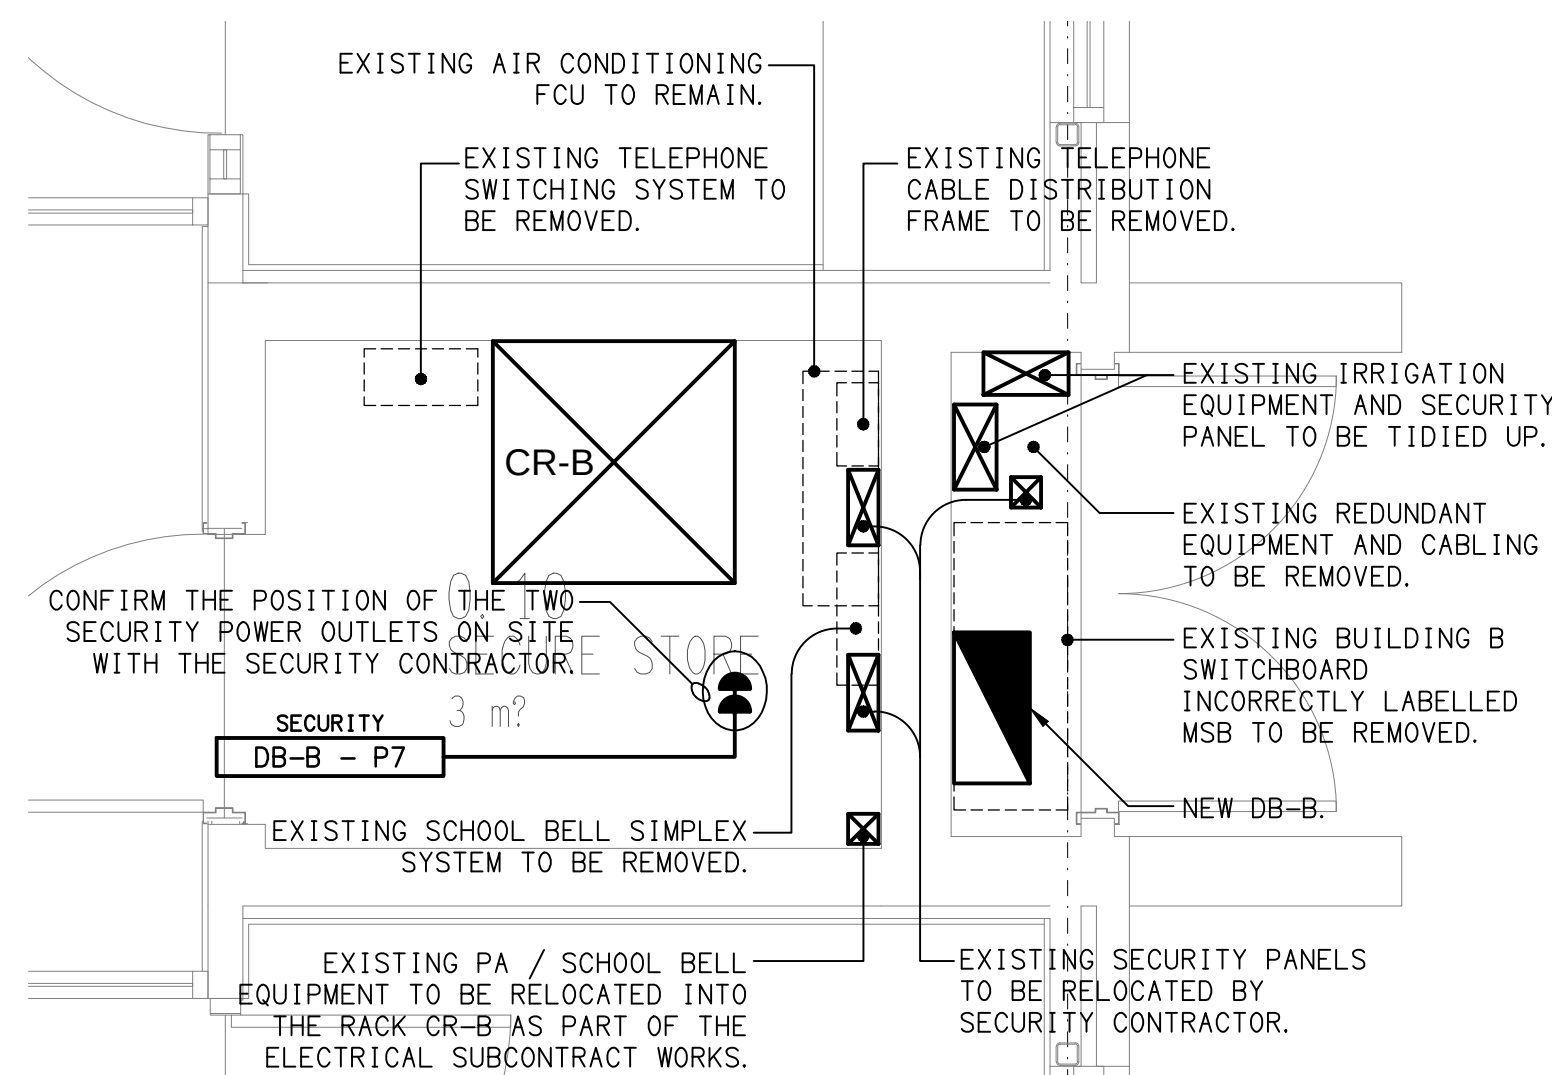

DETAIL A
SECURITY STORE RECONFIGURATION
SCALE 1: 25

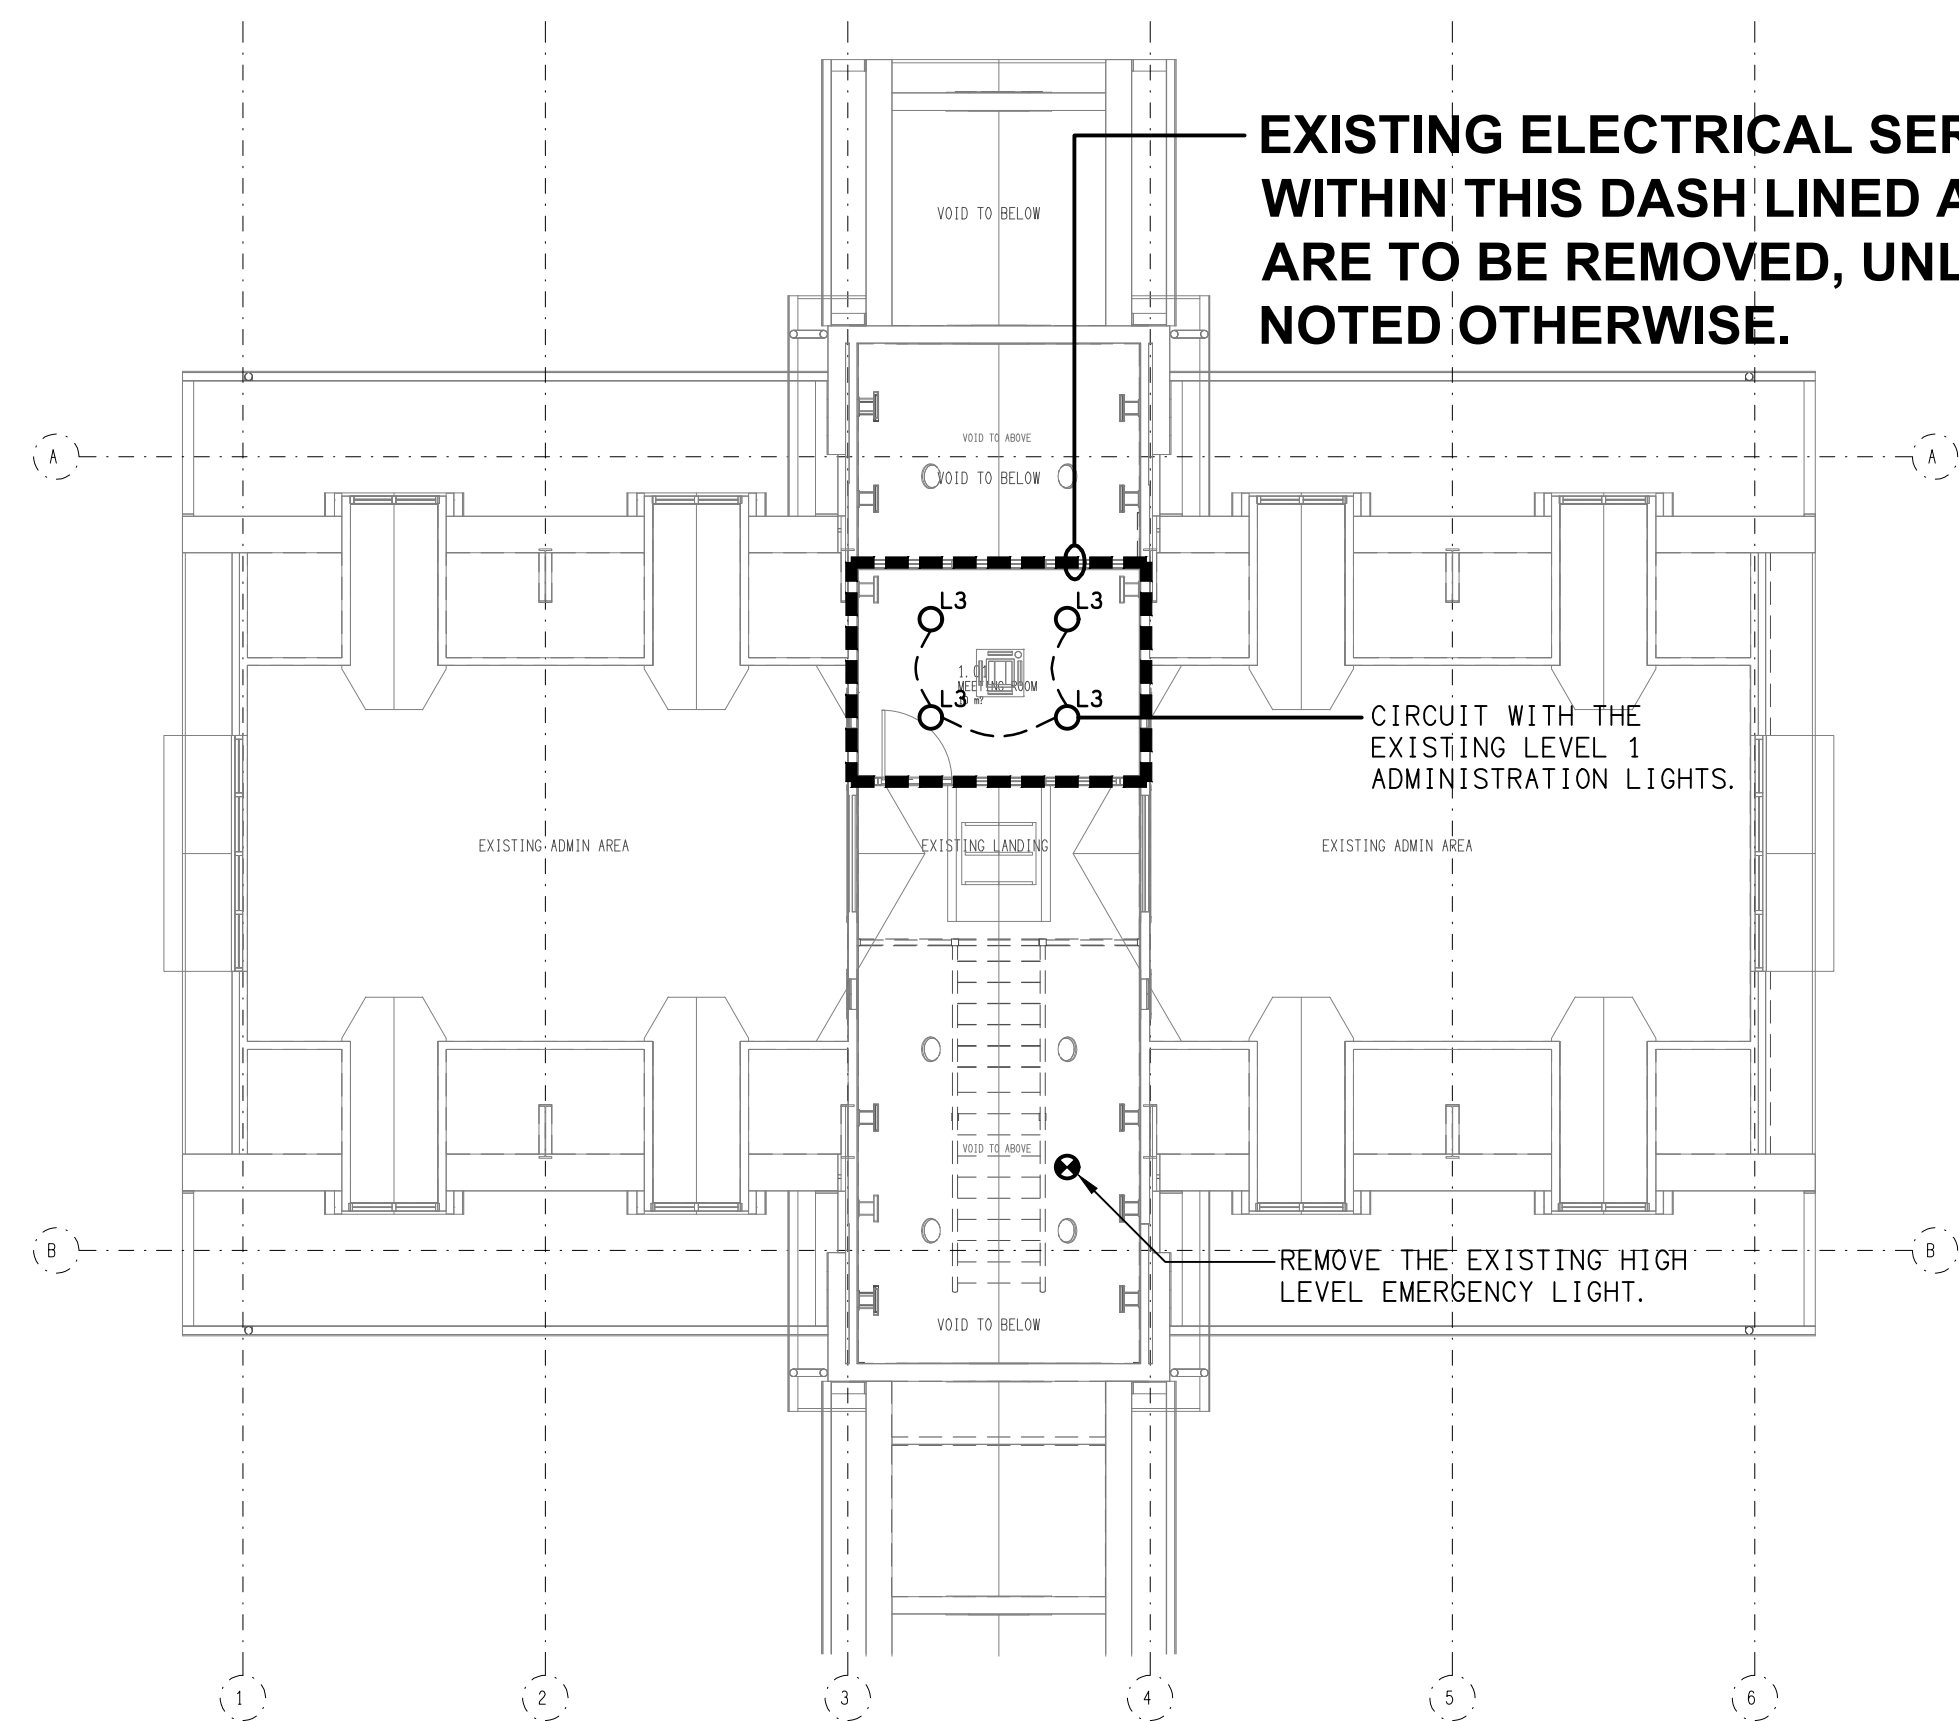

LEVEL 1
REFLECTED CEILING PLAN
SCALE 1: 100

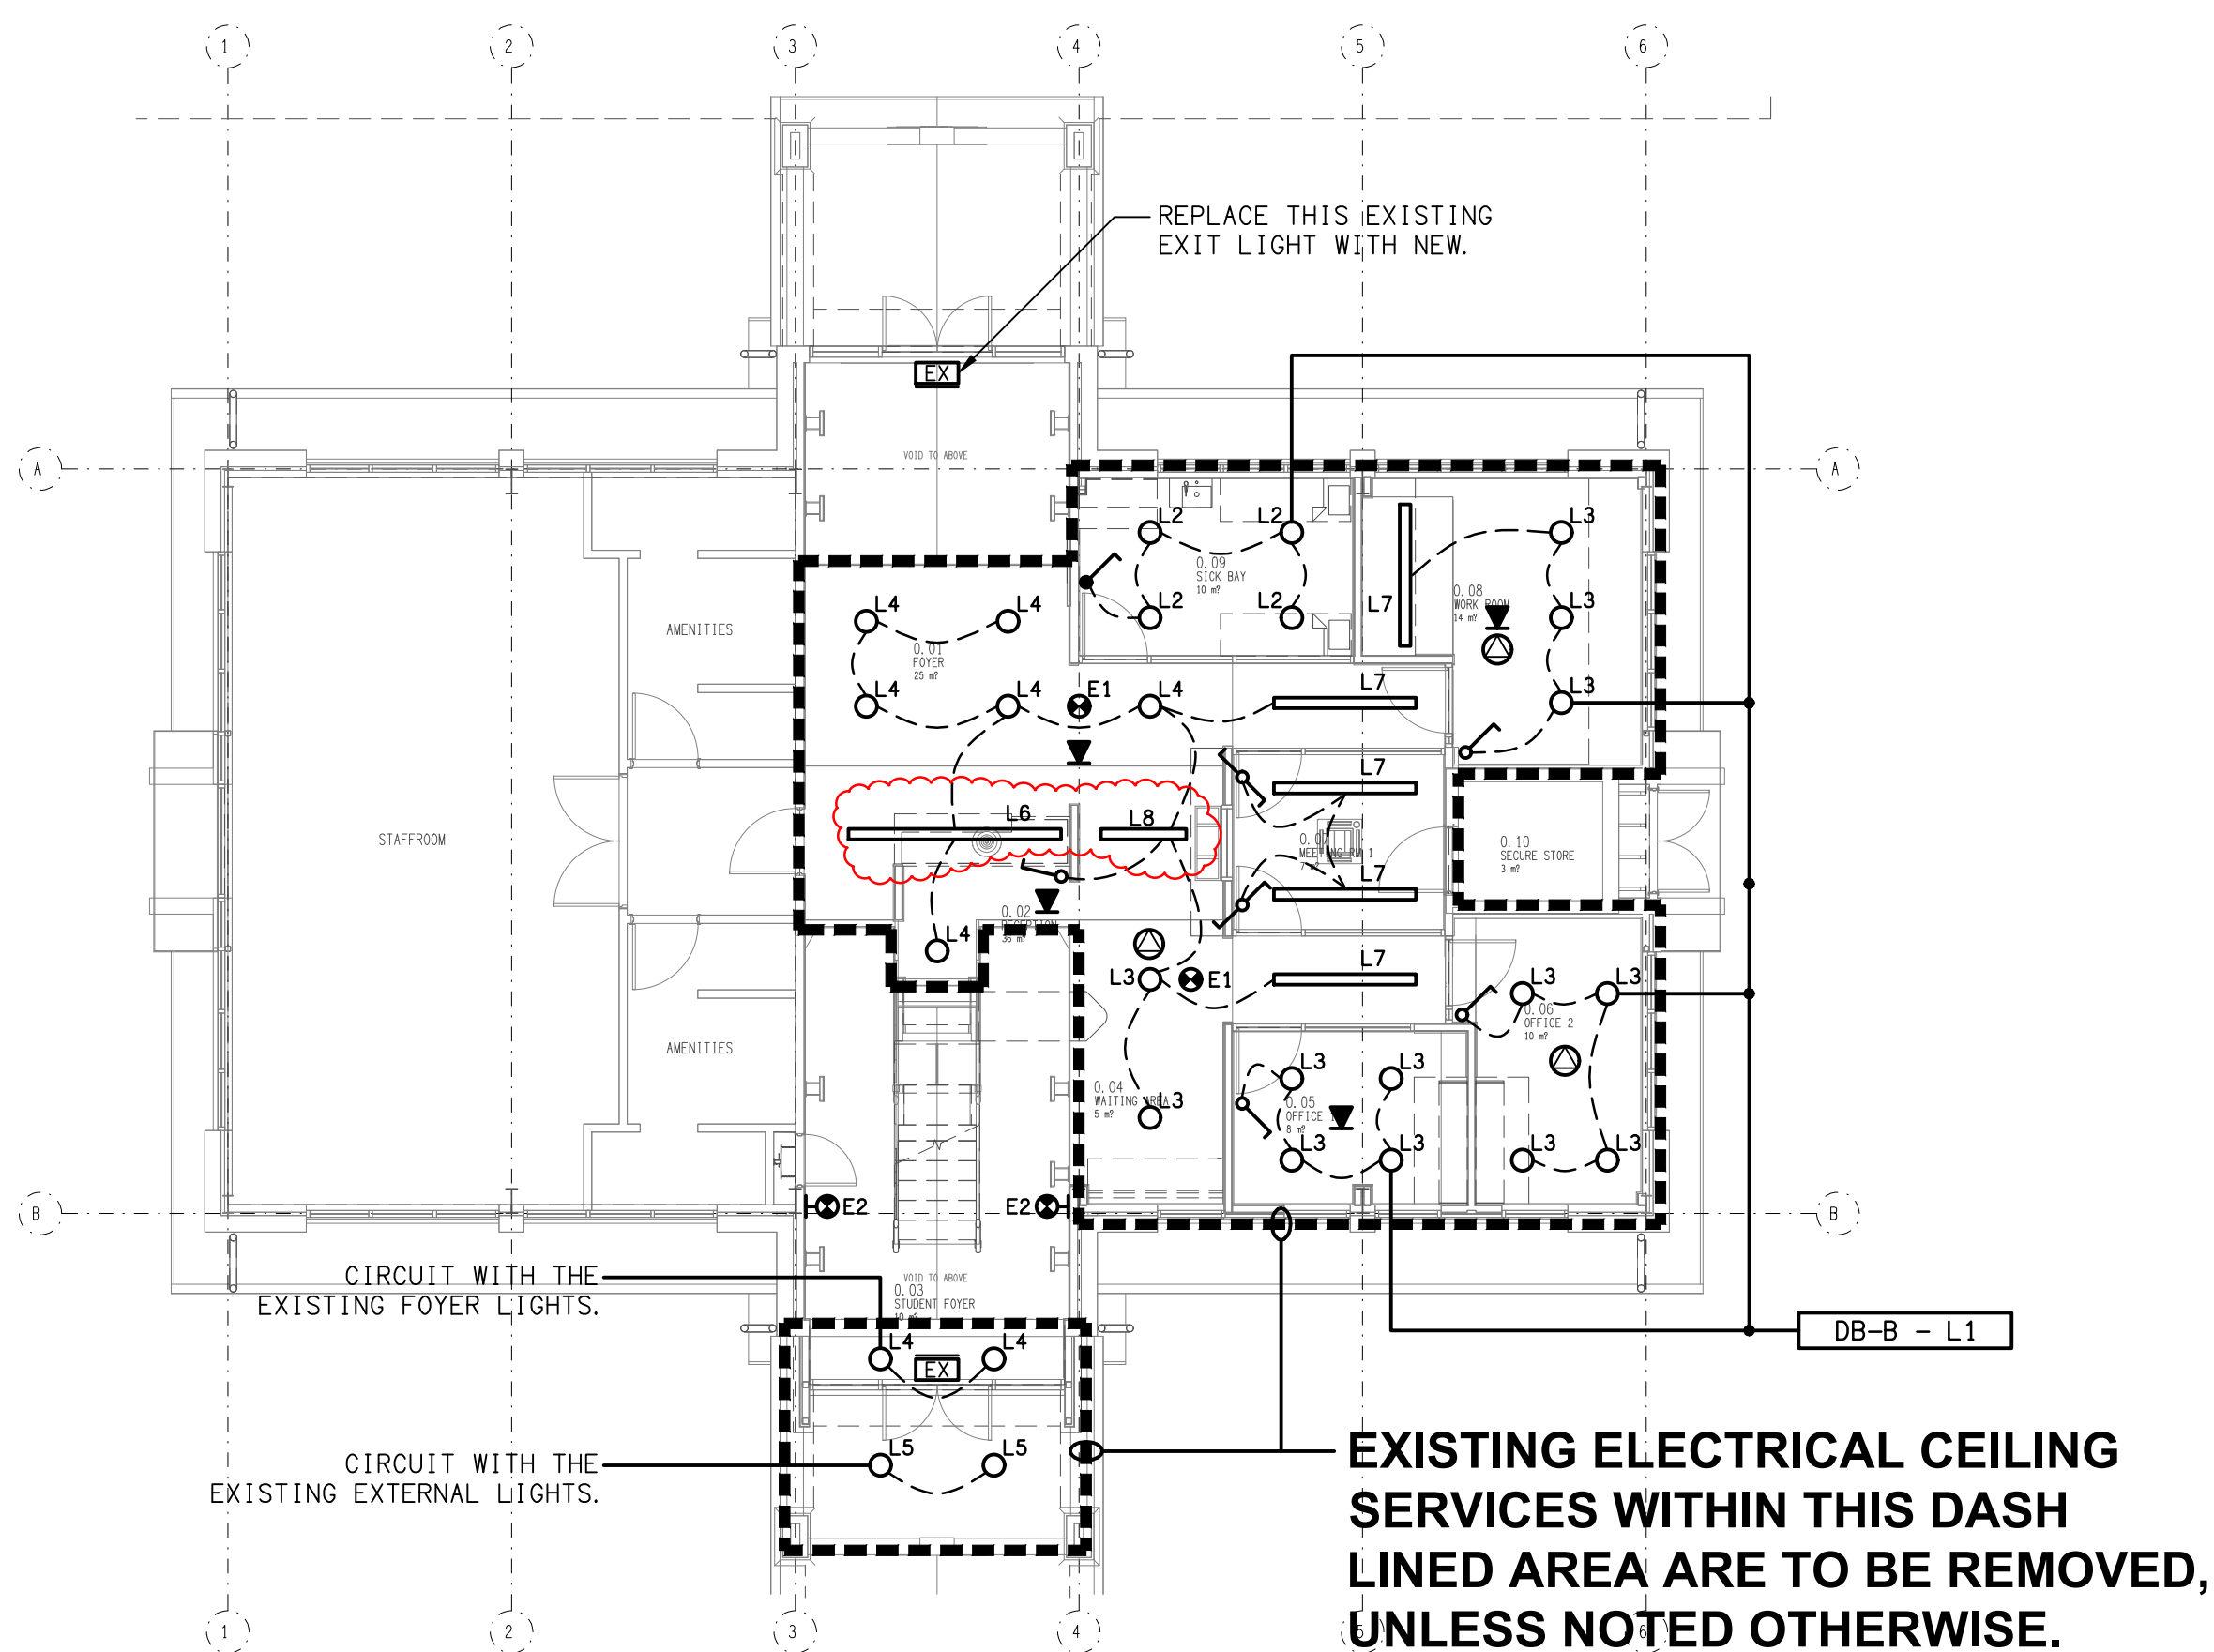

GROUND LEVEL
REFLECTED CEILING PLAN
SCALE 1: 100