




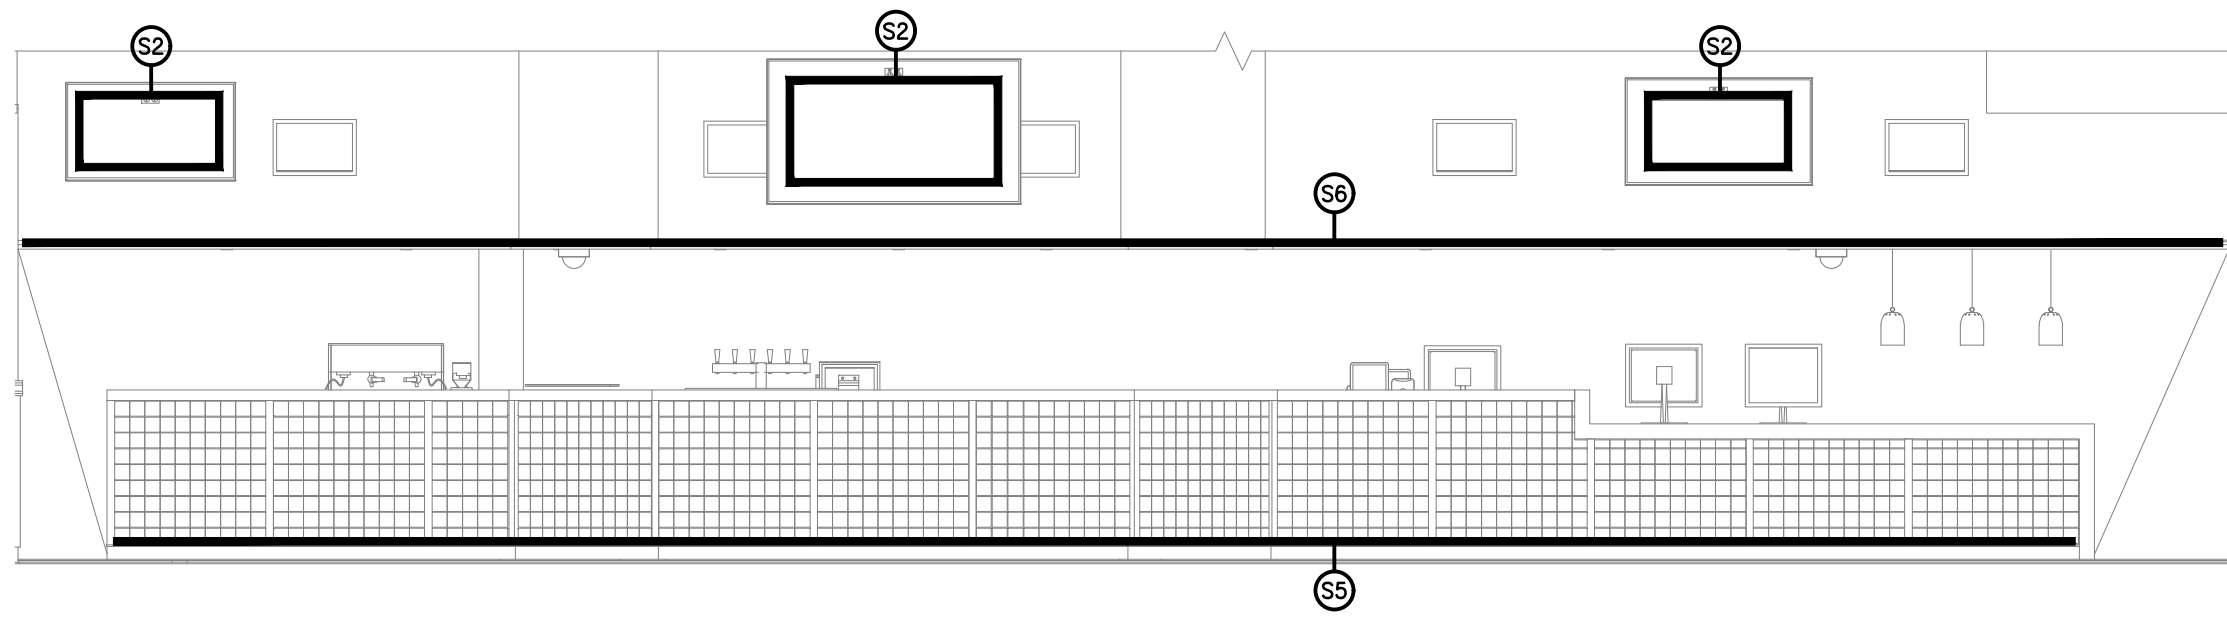


1 Proposed Bistro Front Bar Front Elevation  
1 : 50

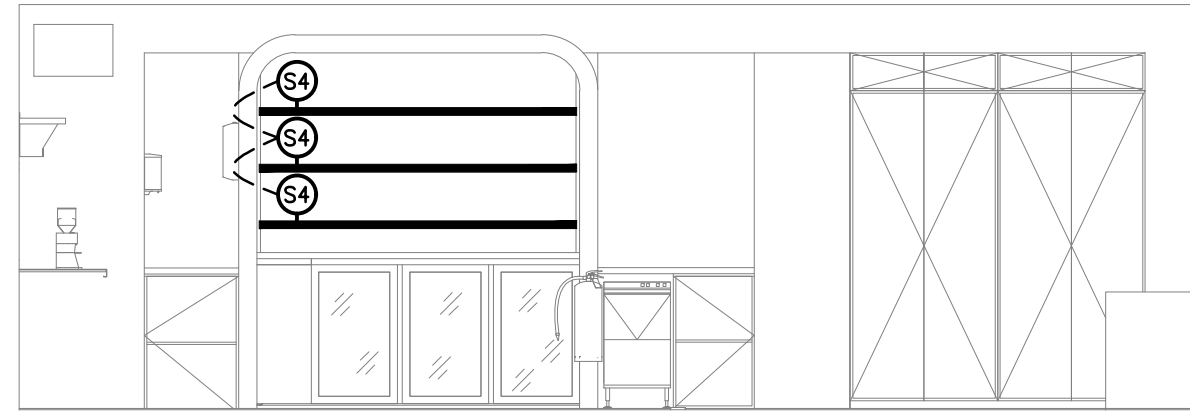


2 Proposed Gaming Bar Back Wall Elevation  
1 : 50

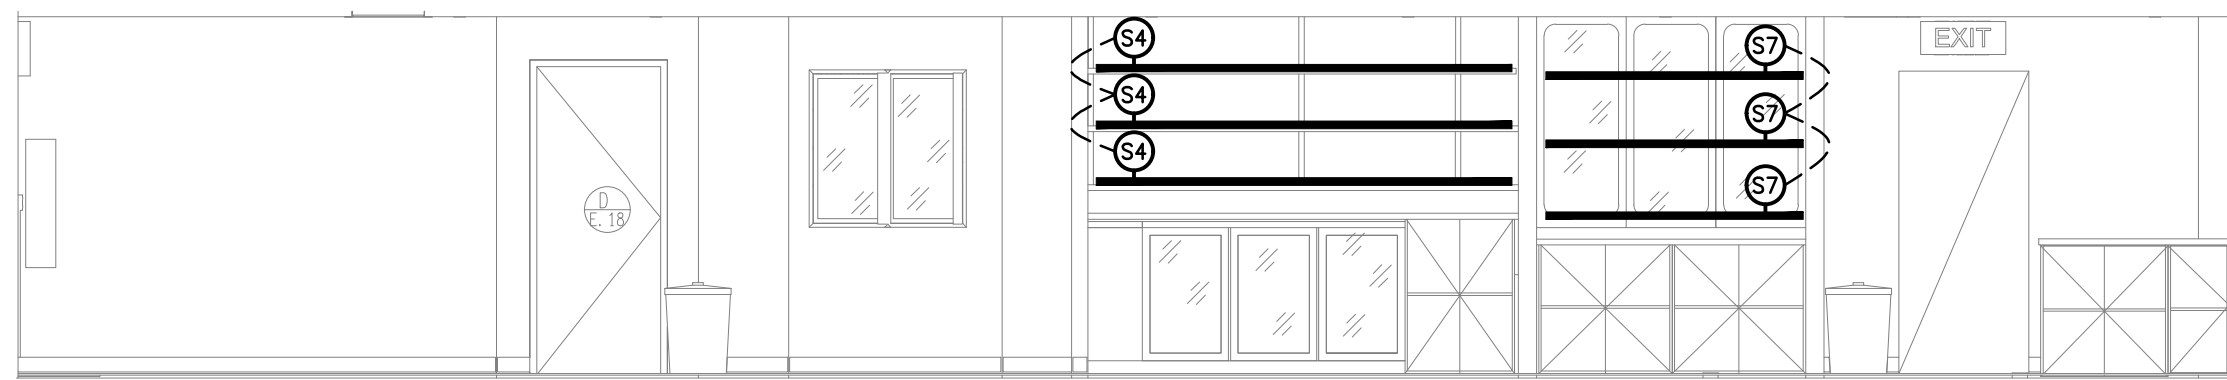


3 Proposed Bistro Back Bar Elevation  
1 : 50

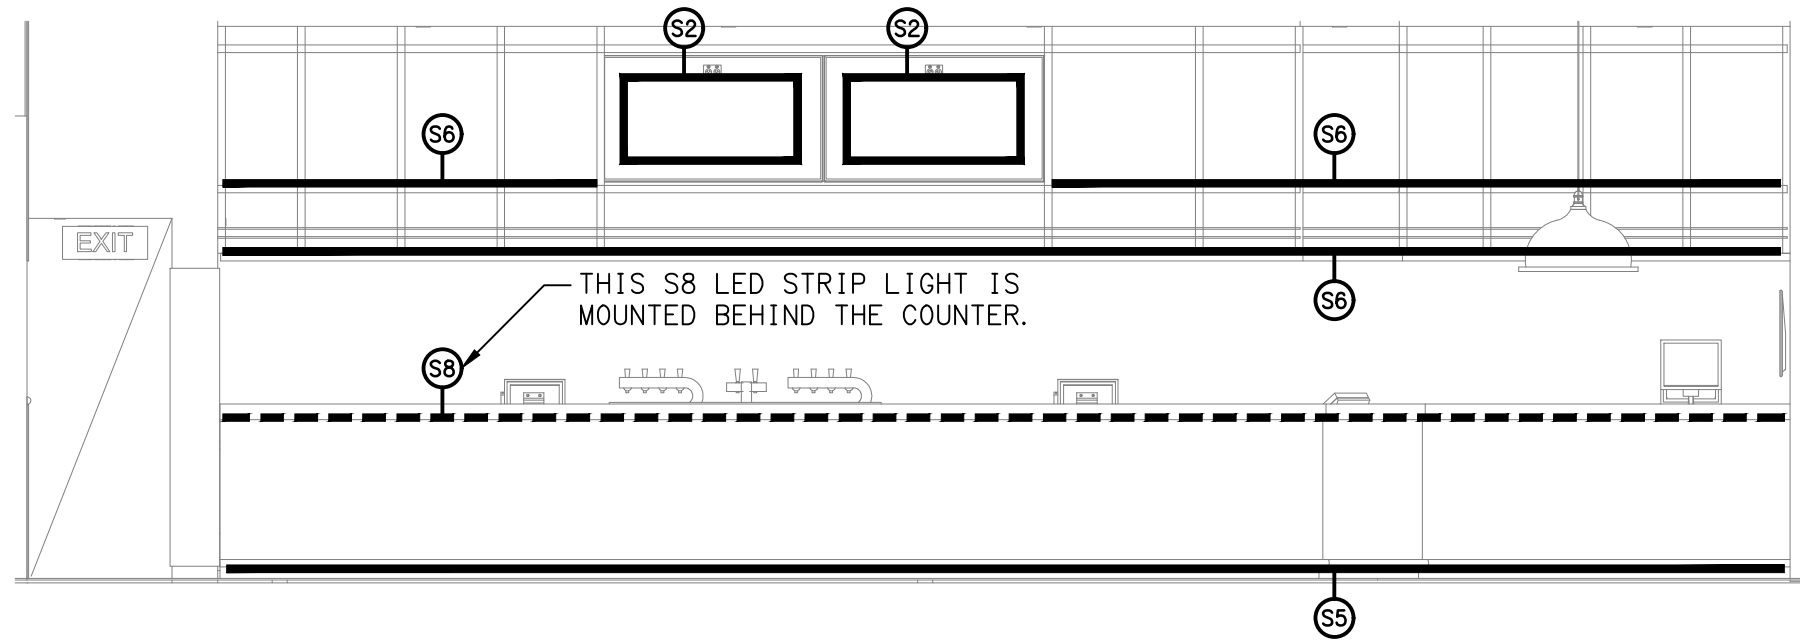

4 Proposed Sports Bar Front Bar Front Elevation  
1 : 50

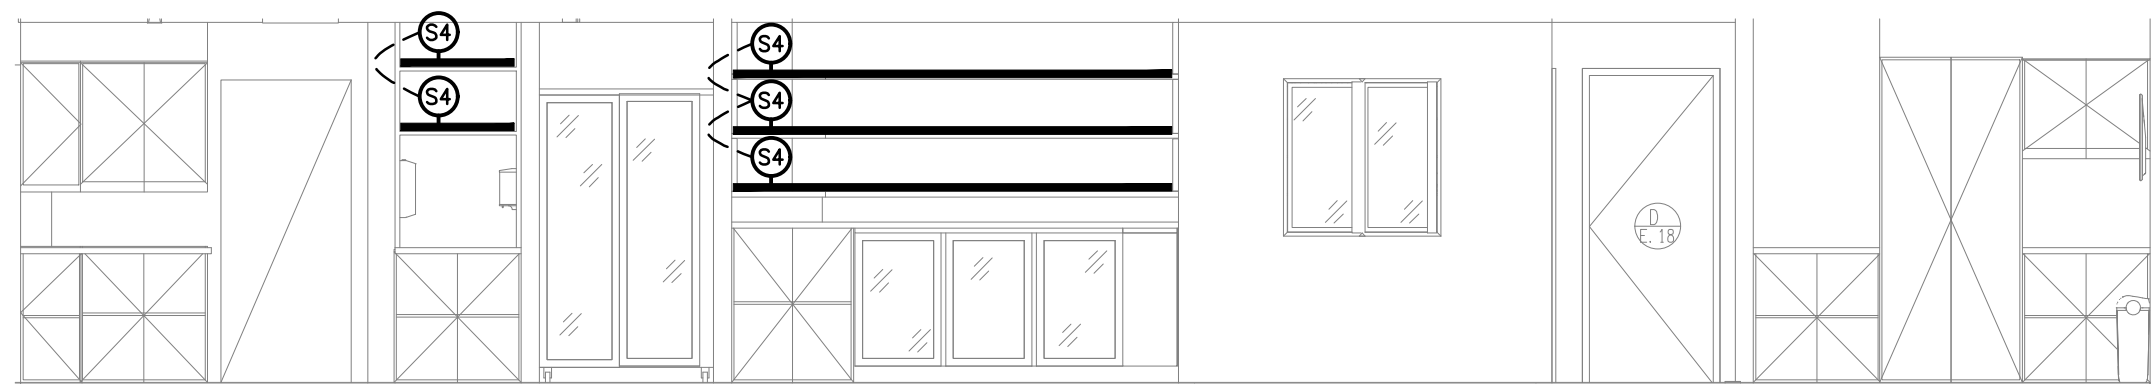

5 Proposed Sports Bar Back Bar Elevation  
1 : 50

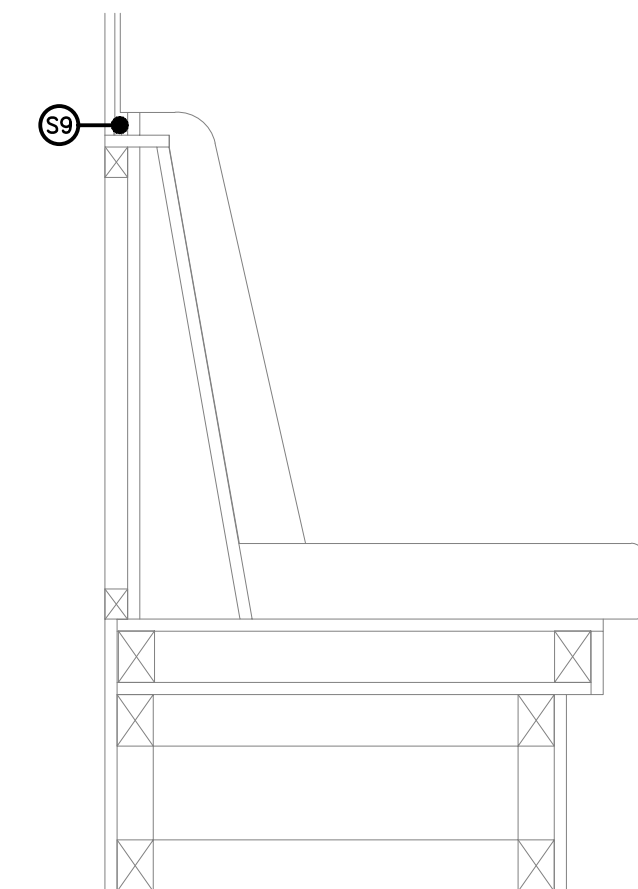

6 Private Dining Booth Elevation  
1 : 10

THE COPYRIGHT OF THIS DRAWING REMAINS THE PROPERTY OF THE ELECTRICAL DESIGN GROUP.

USE FIGURED DIMENSIONS IN PREFERENCE TO SCALE.

ALL DIMENSIONS TO BE VERIFIED ONSITE.

|      |              |            |
|------|--------------|------------|
| B    | TENDER       | 05/11/2025 |
| REV: | DESCRIPTION: | DATE:      |

**ELECTRICAL DESIGN GROUP**  
ELECTRICAL BUILDING SERVICES CONSULTANTS

BRISBANE: P.O. Box 15 Sherwood Qld 4075  
Phone: (07) 3278 4375  
Email: brisbane@edg.net.au  
Web: www.edg.net.au

ELECTRICAL DESIGN GROUP BRISBANE PTY LTD  
ACN 092 710 793

TRADING AS:  
ELECTRICAL DESIGN  
GROUP

PROJECT:

**JIMBOOMBA TAVERN**

SITE ADDRESS:

**CORNER MT LINDESAY HIGHWAY &  
CUSACKS LANE, JIMBOOMBA**

SCALE: SHEET SIZE:

**1:50 UNO** AT **A1**

DRAWING TITLE:

**ELECTRICAL SERVICES  
JOINERY & WALL  
LIGHTING ELEVATIONS**

PROJECT NO: DRAWING NO: REVISION:

**C3630a E07 B**