



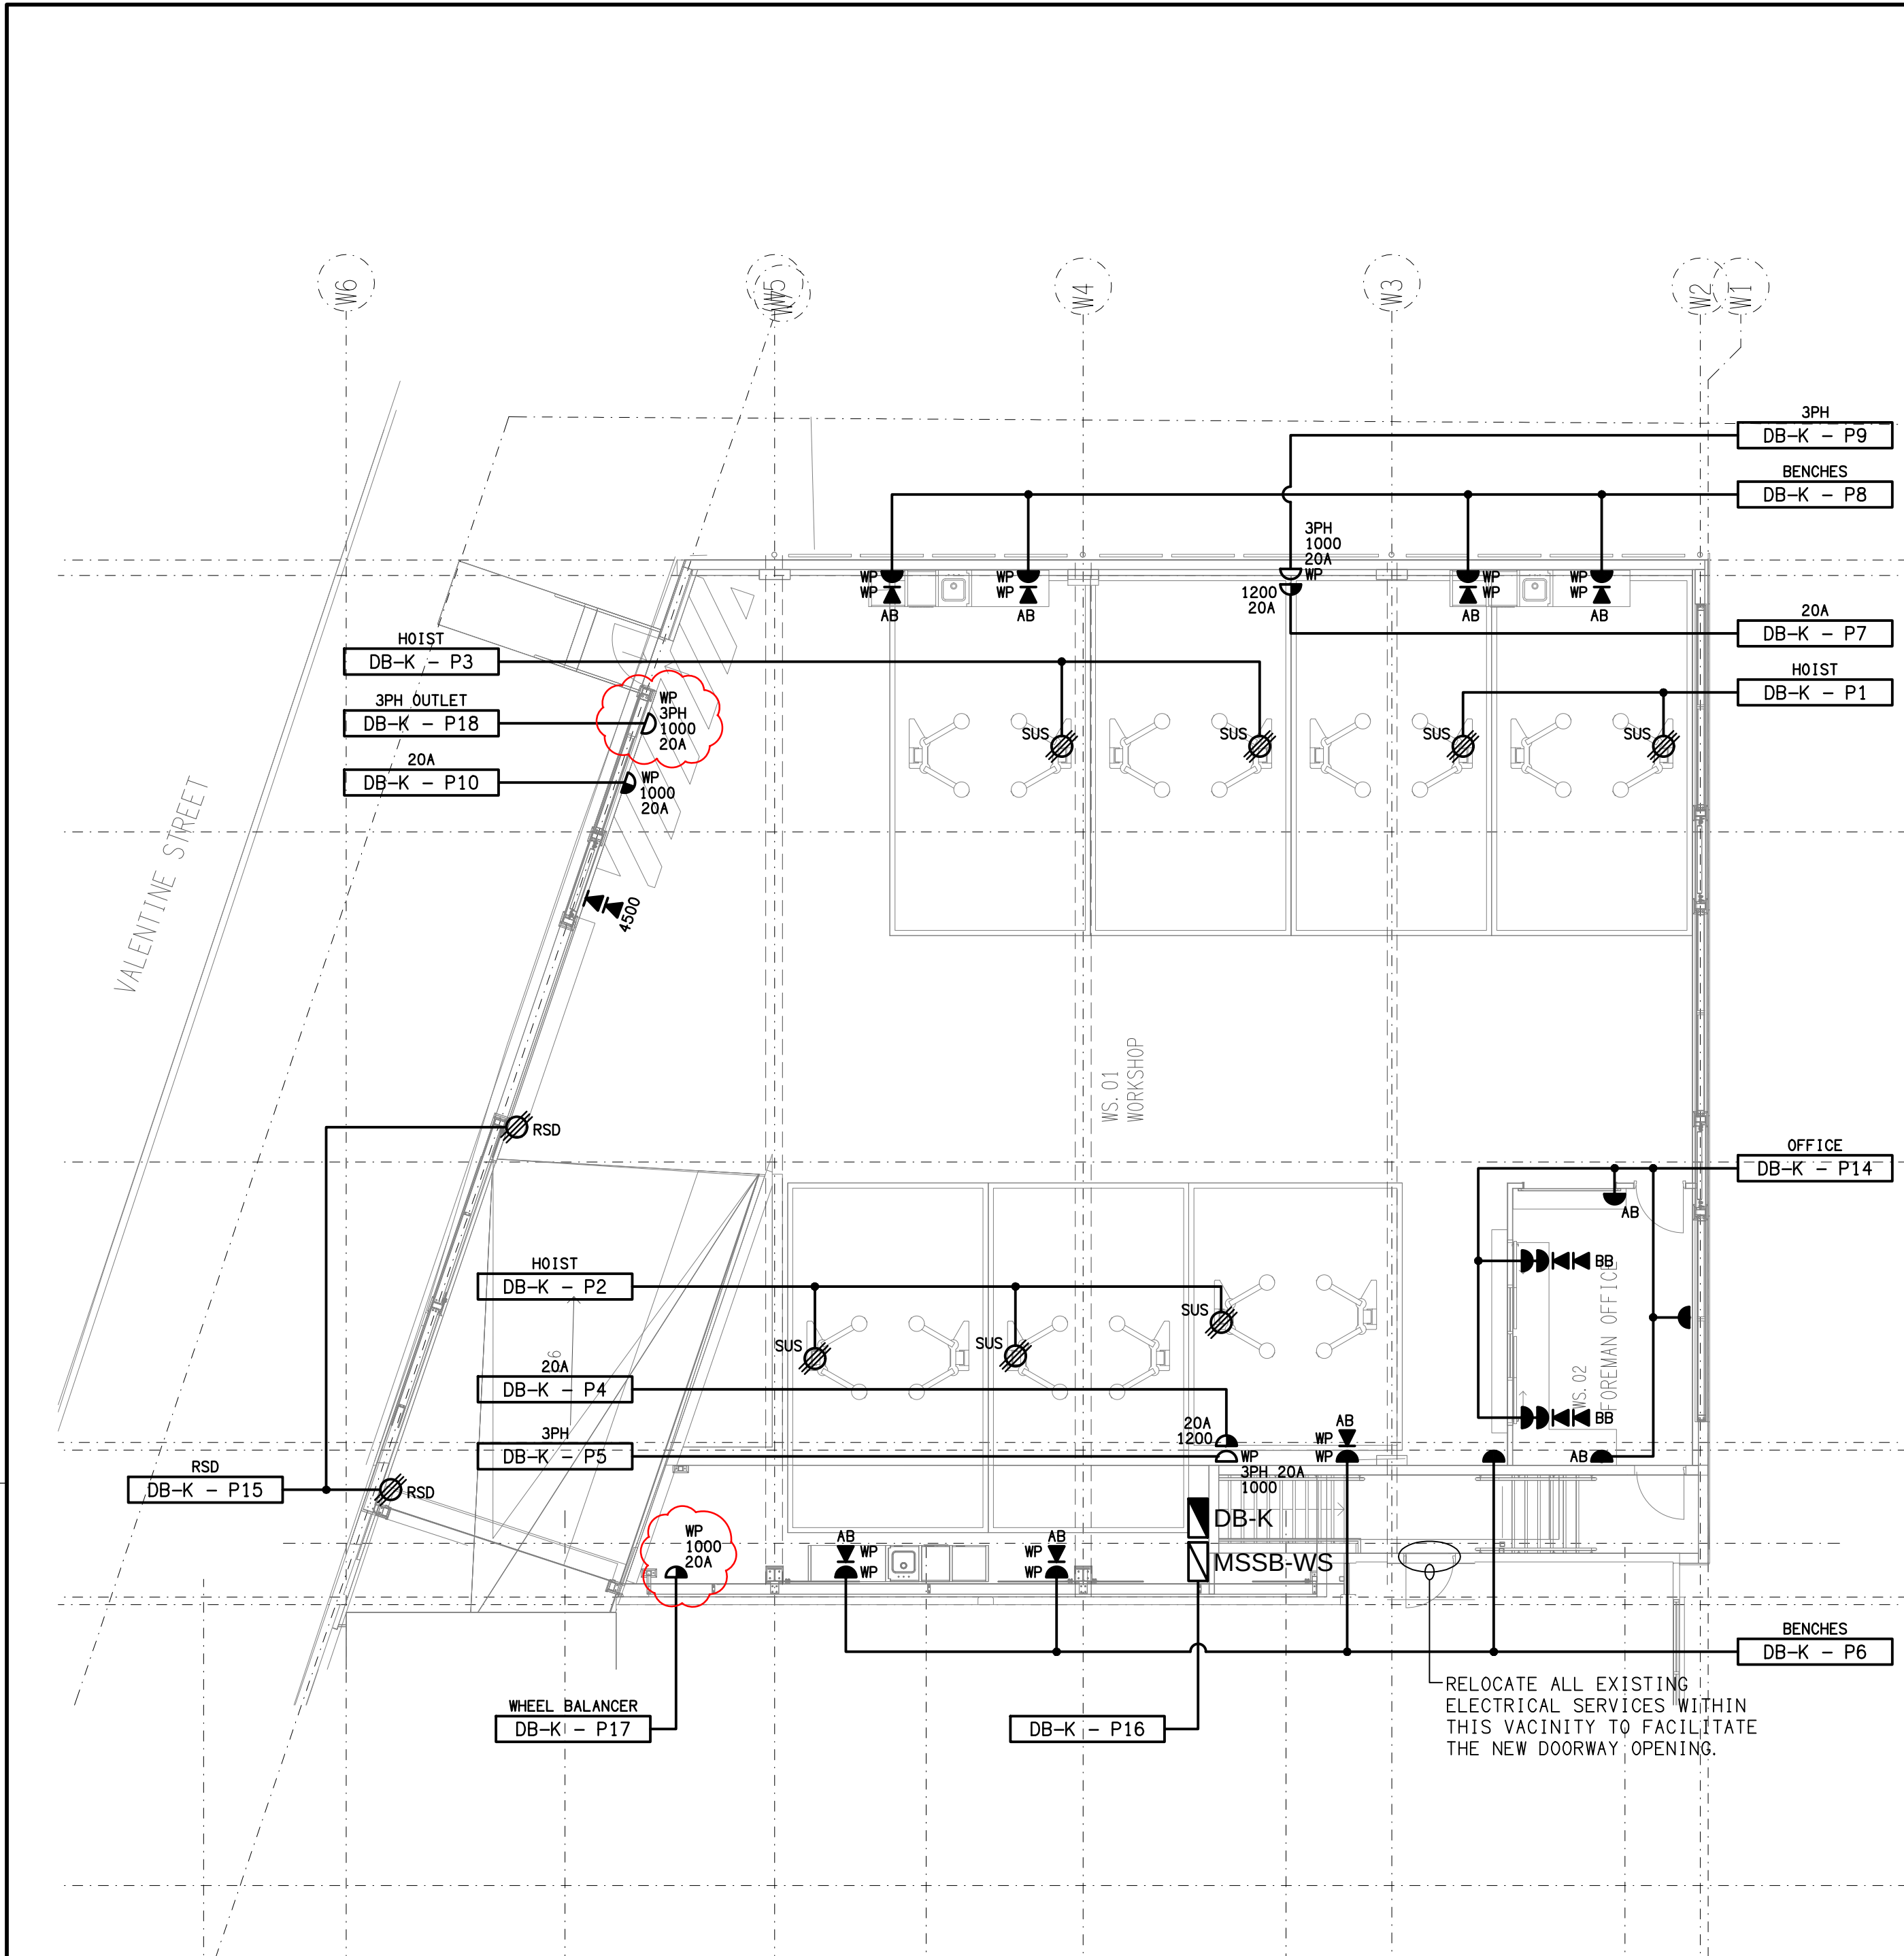

WORKSHOP
FLOOR PLAN
SCALE 1: 100

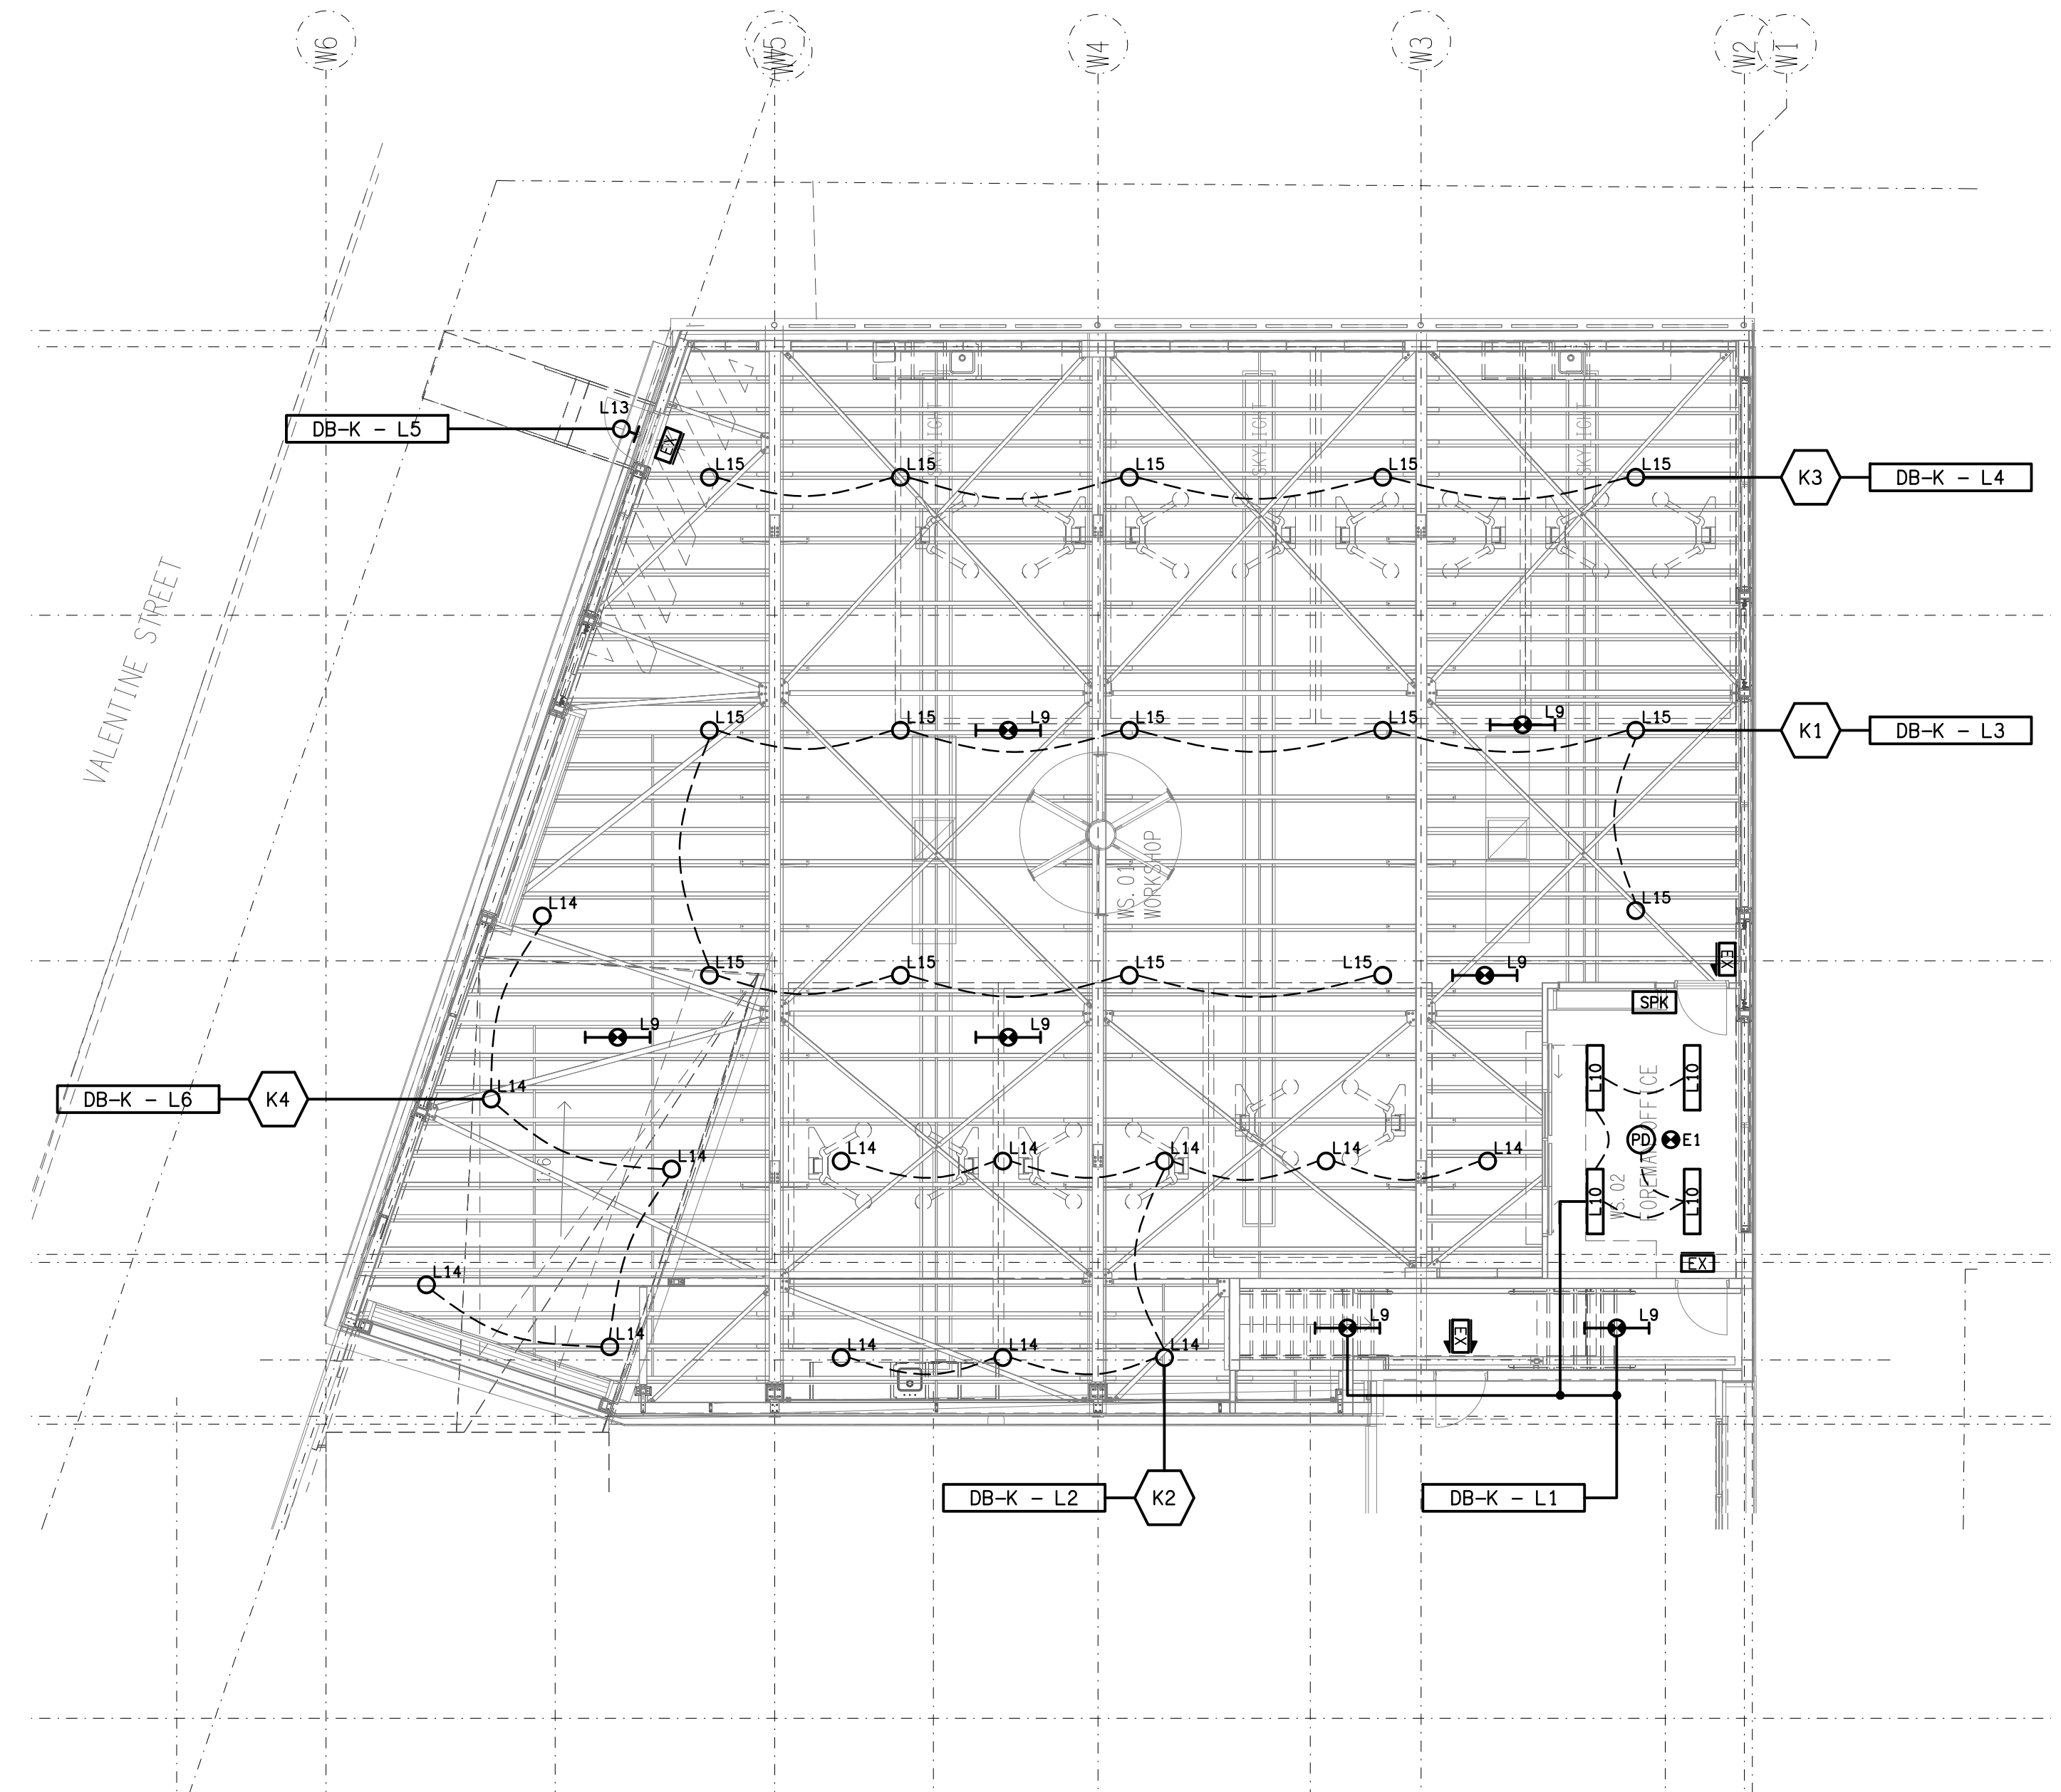

WORKSHOP
REFLECTED CEILING PLAN
SCALE 1: 100