




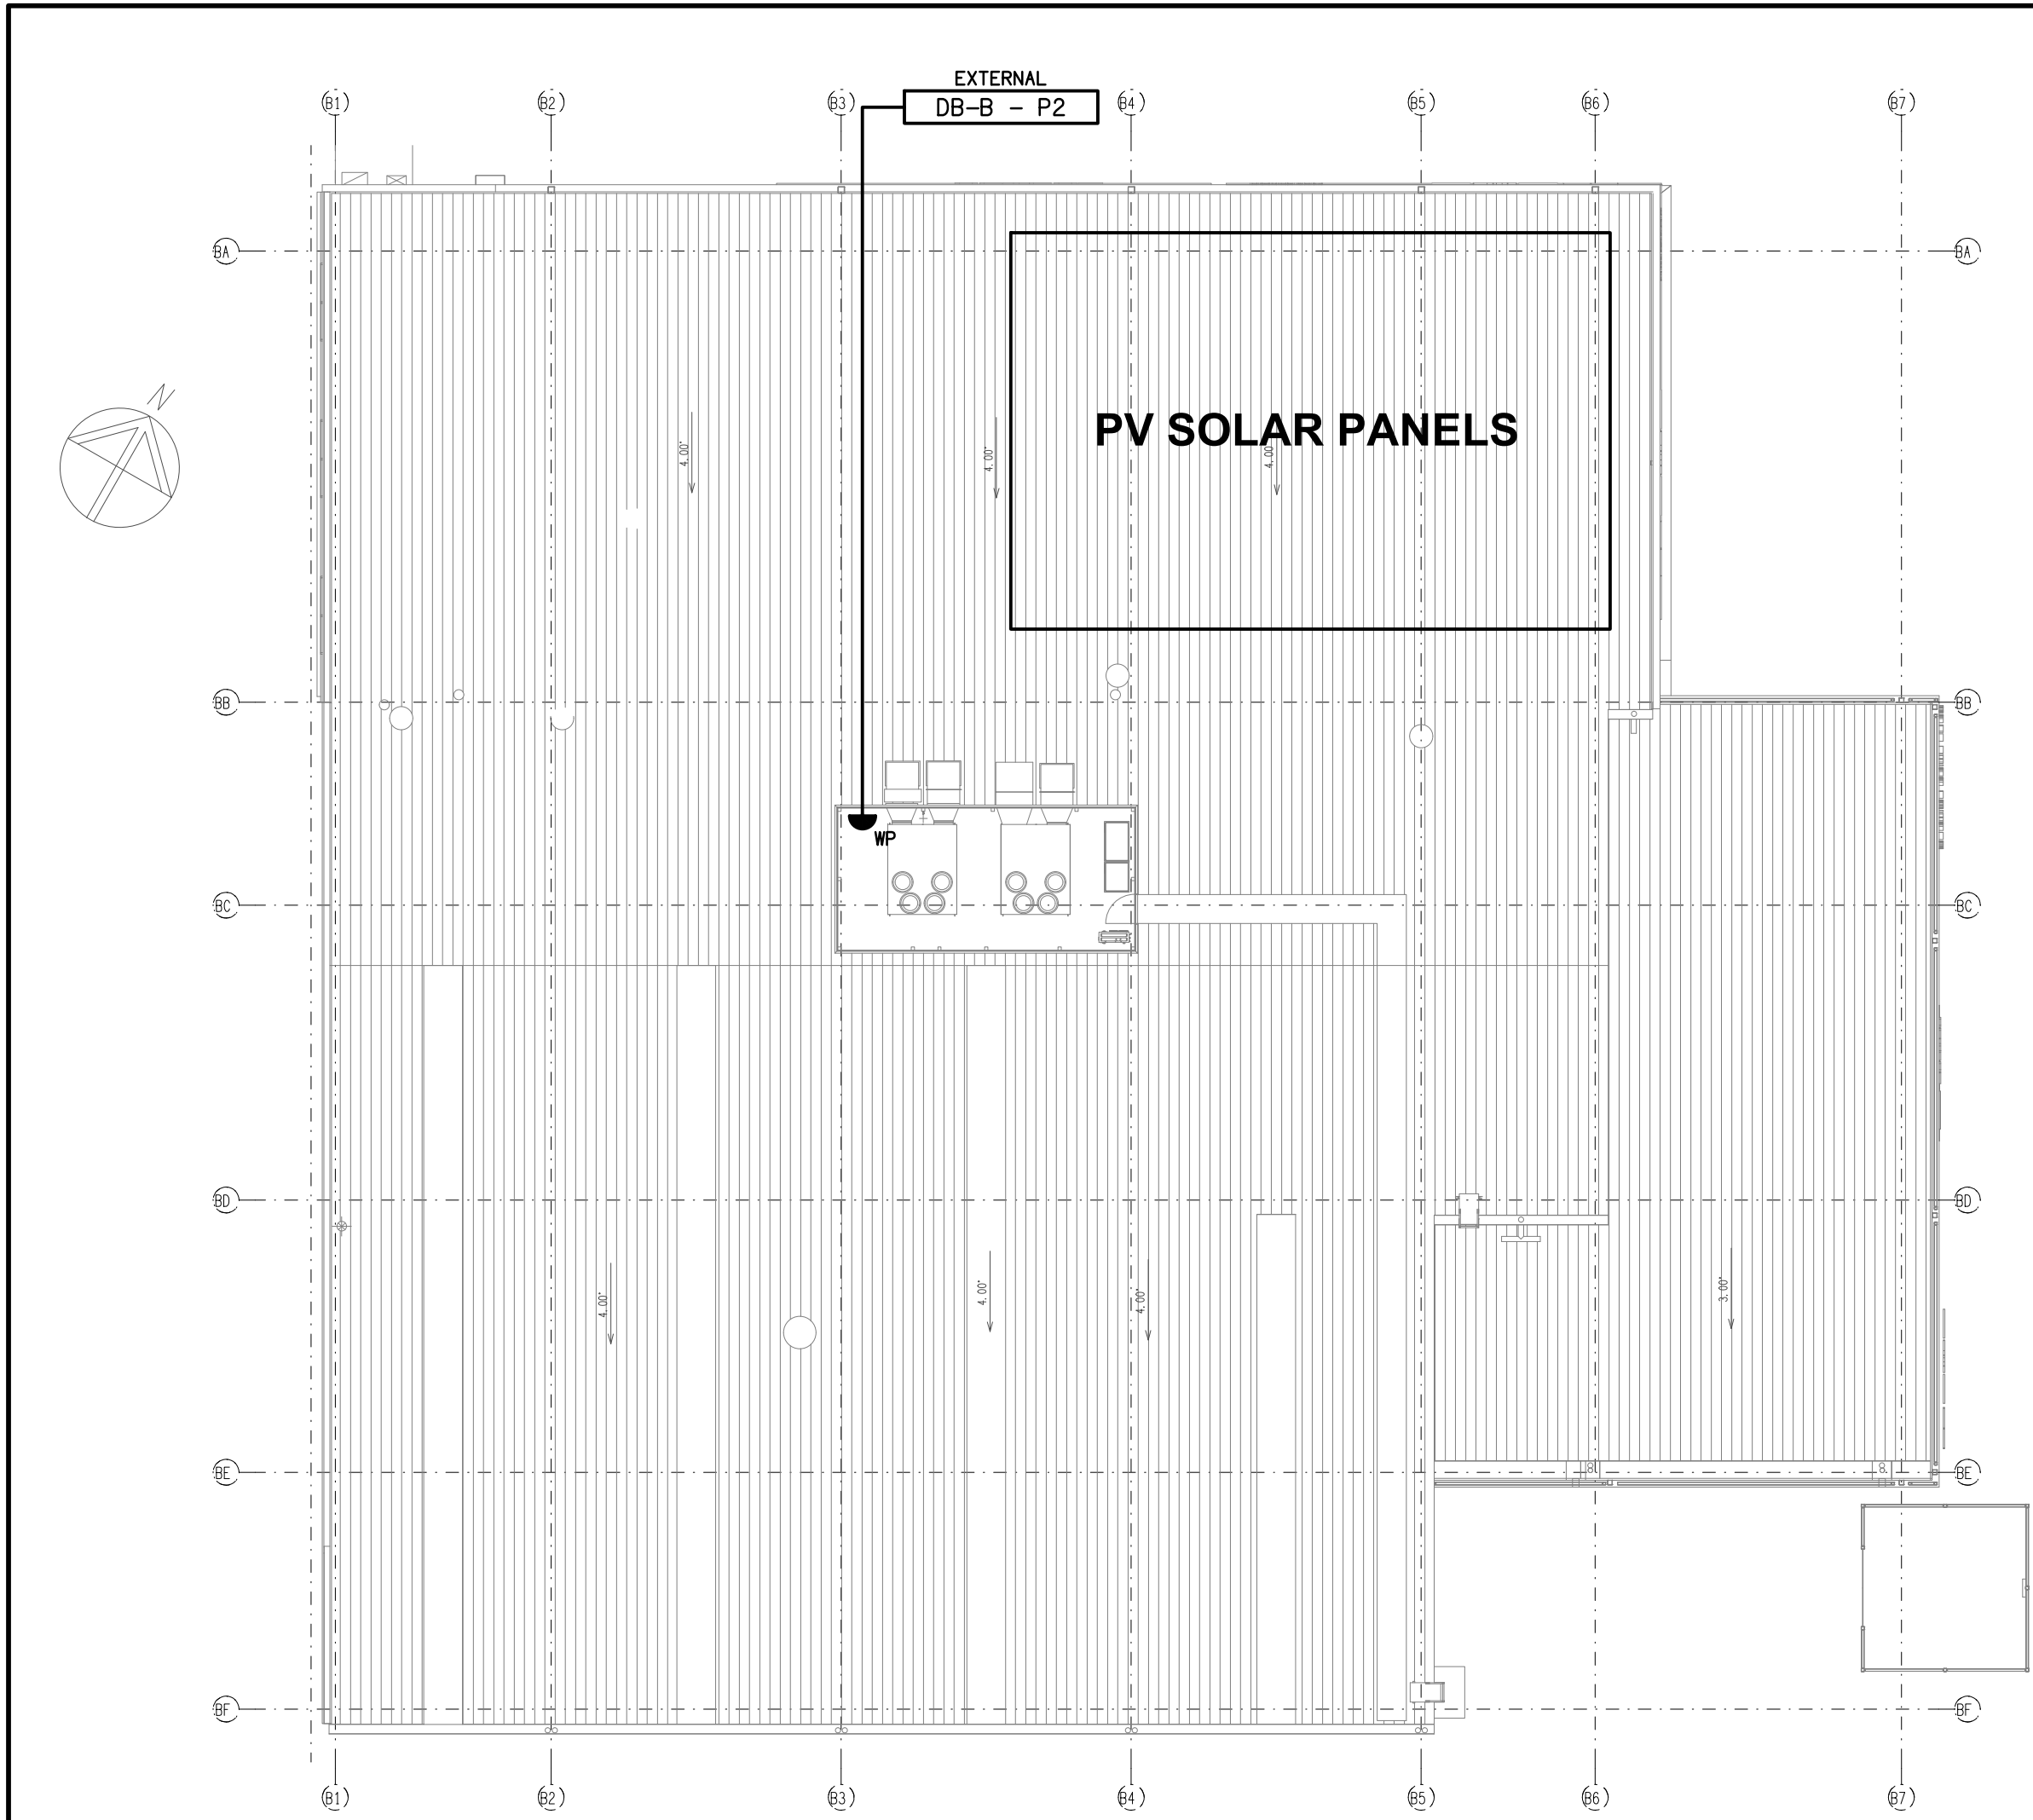


ROOF LEVEL
FLOOR PLAN
SCALE 1: 200

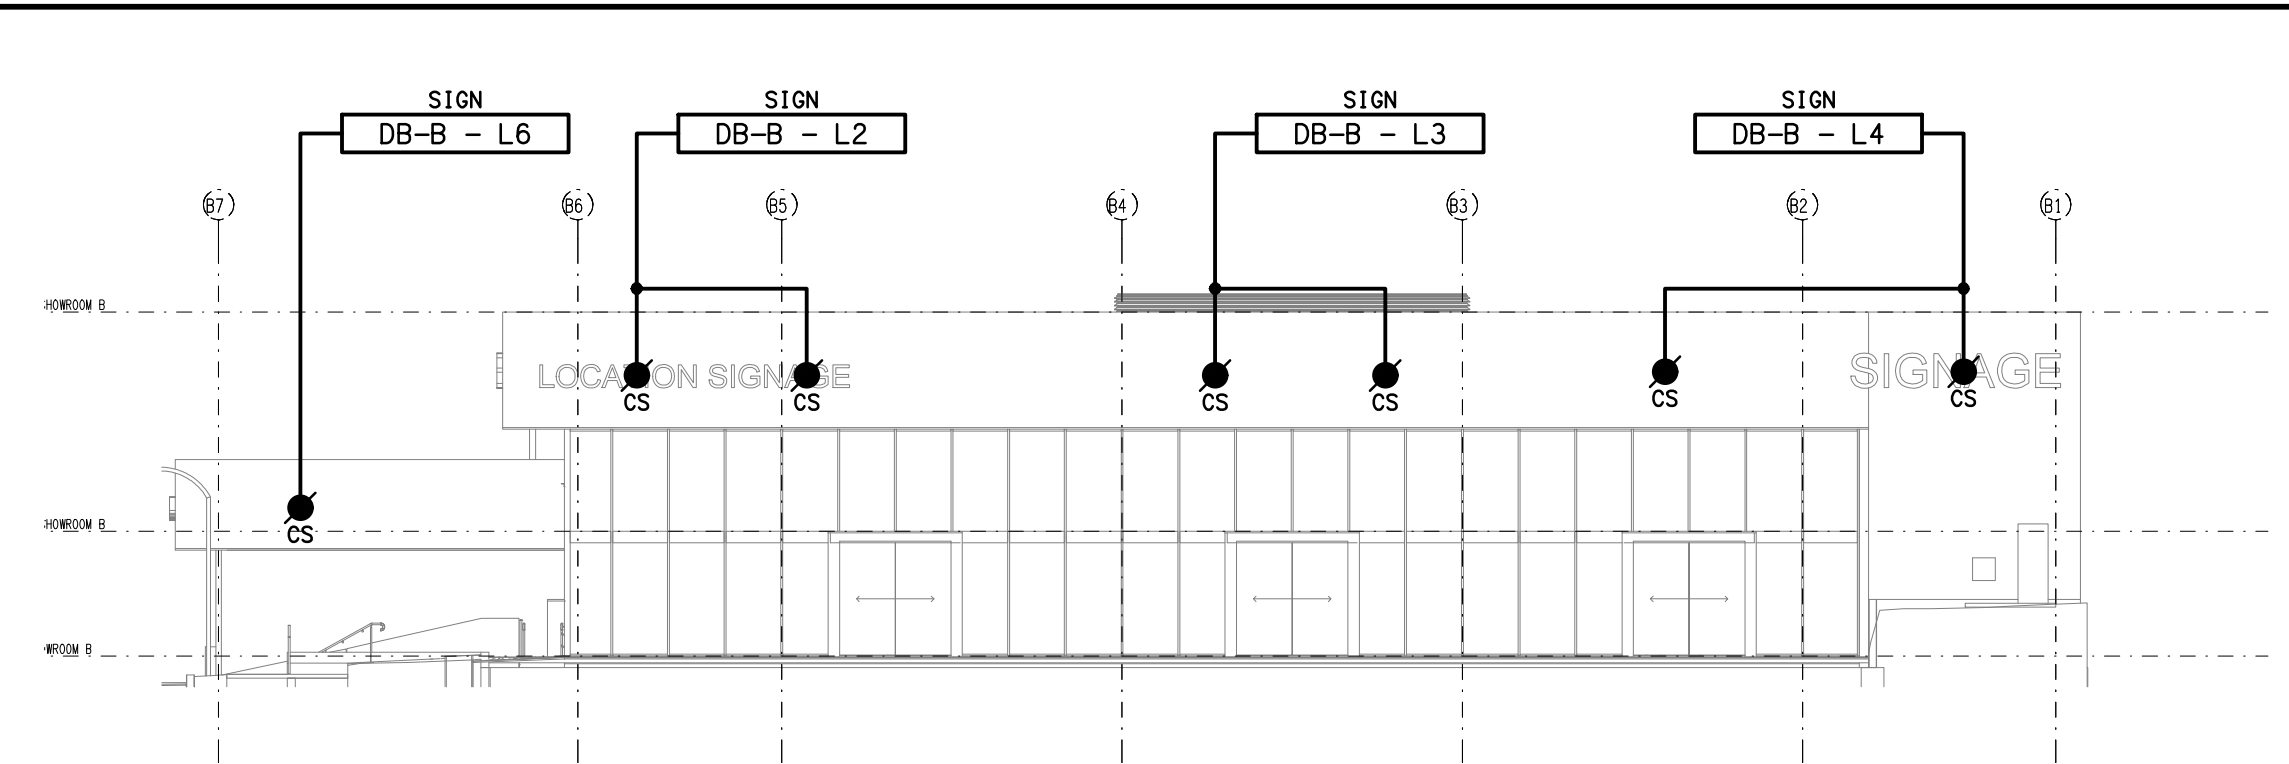


NORTHERN ELEVATION

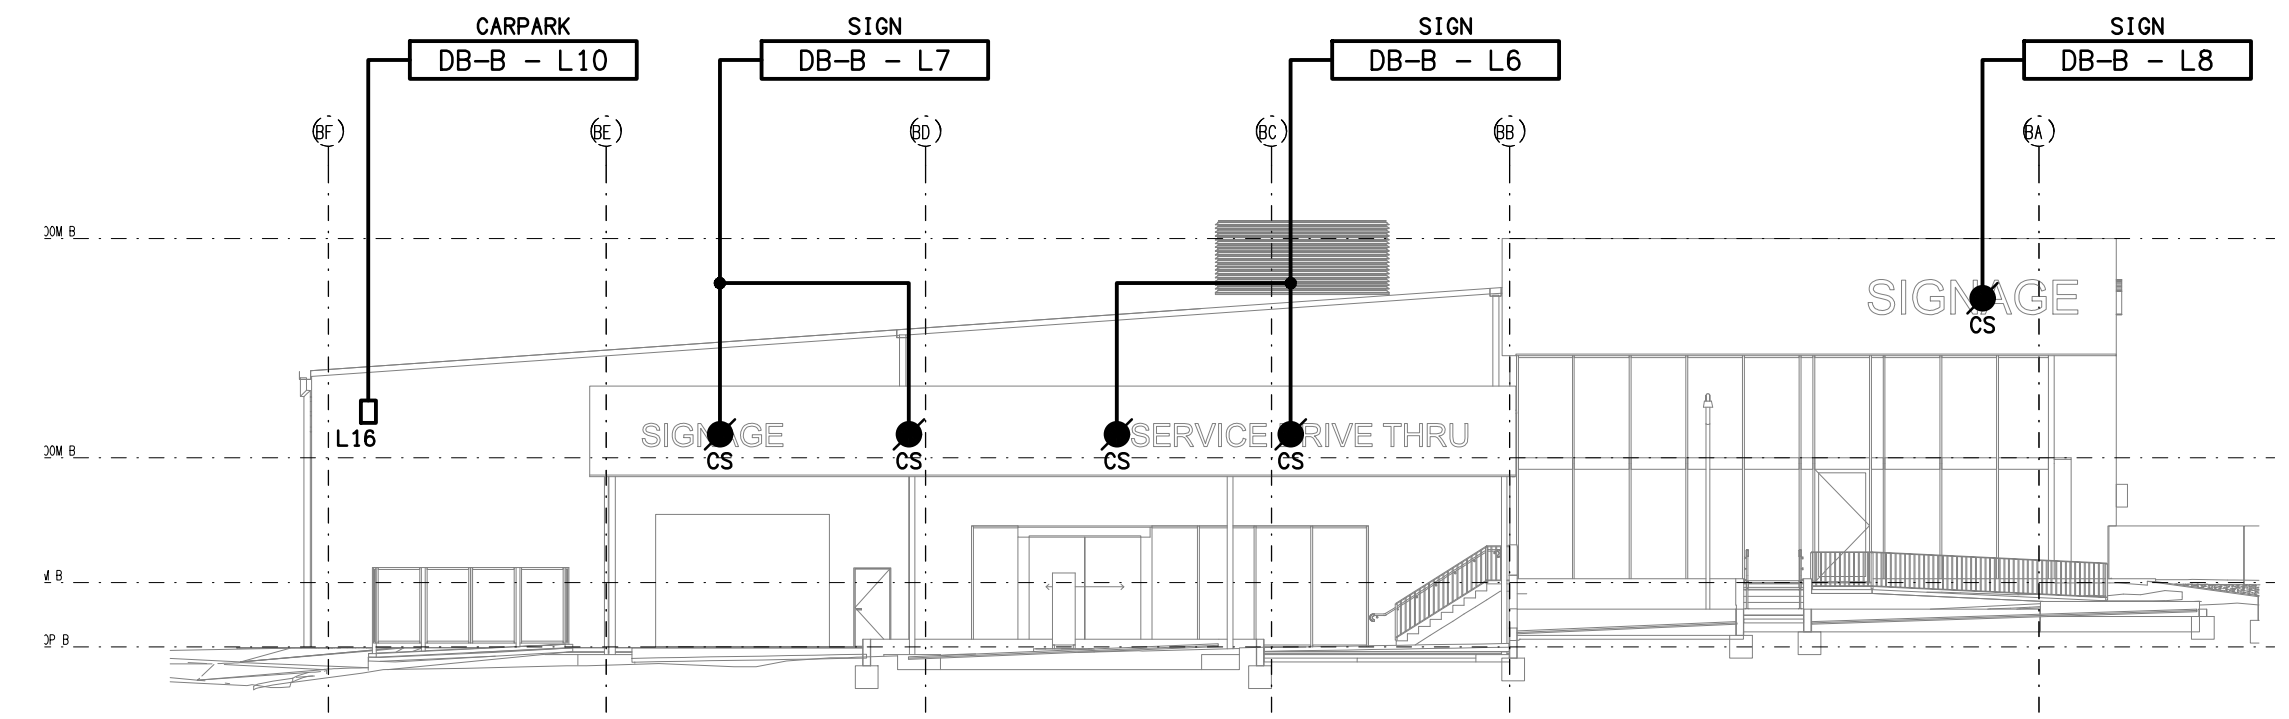

EASTERN ELEVATION

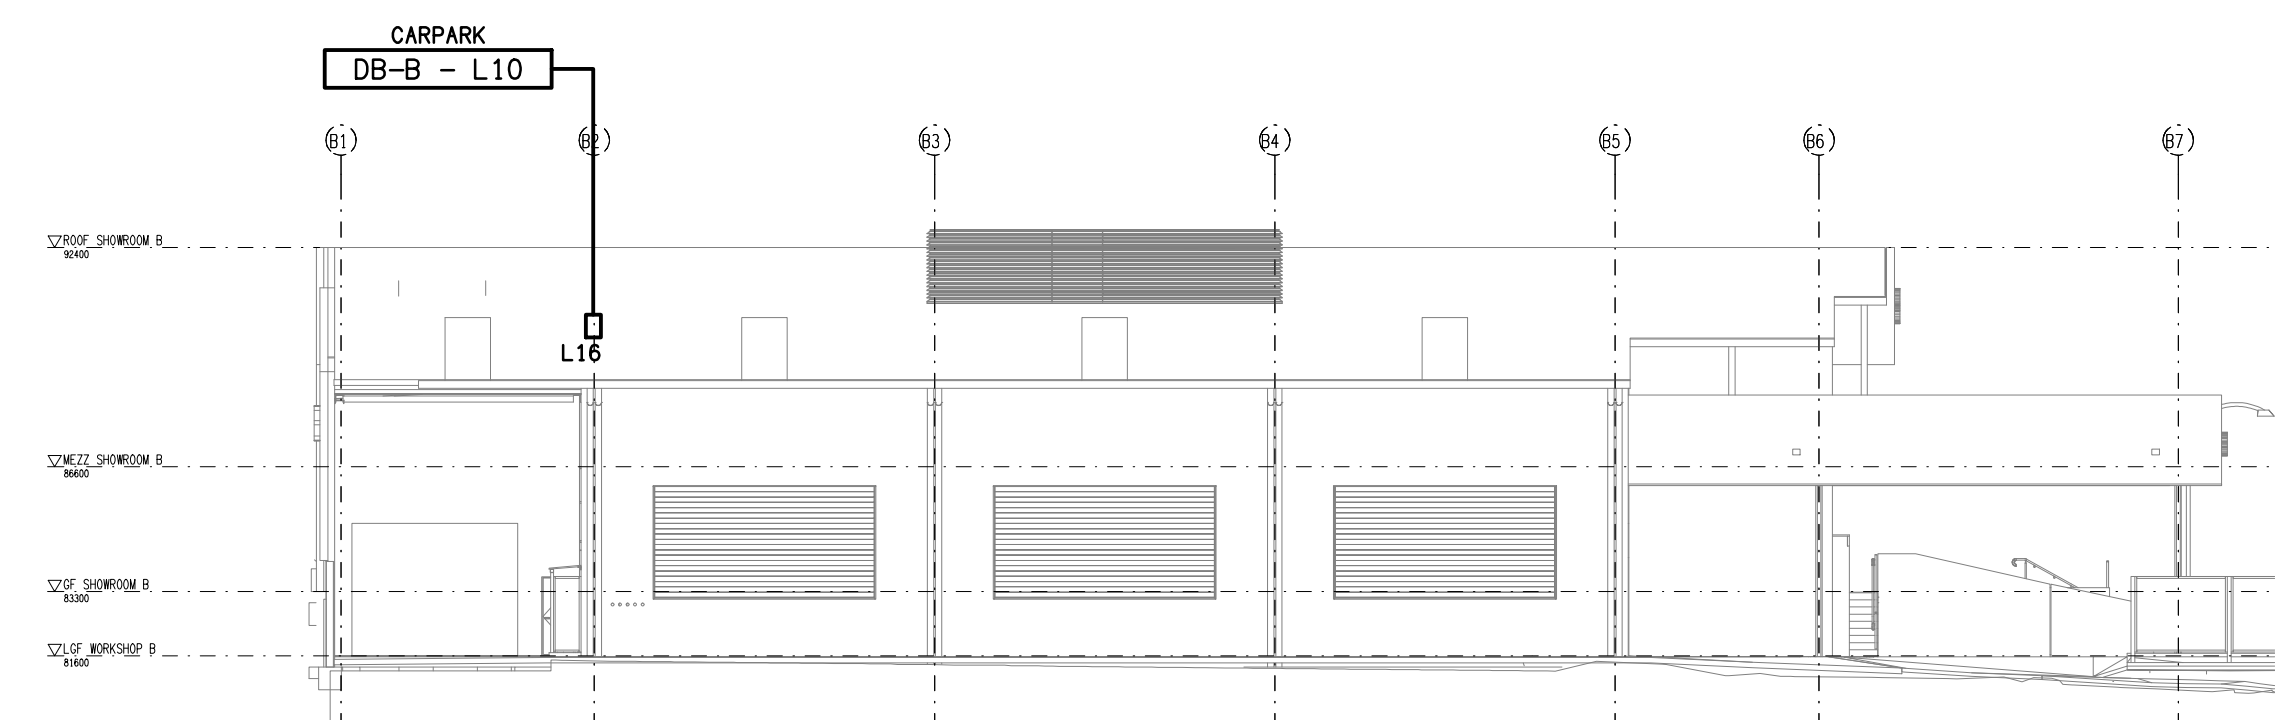

SOUTHERN ELEVATION

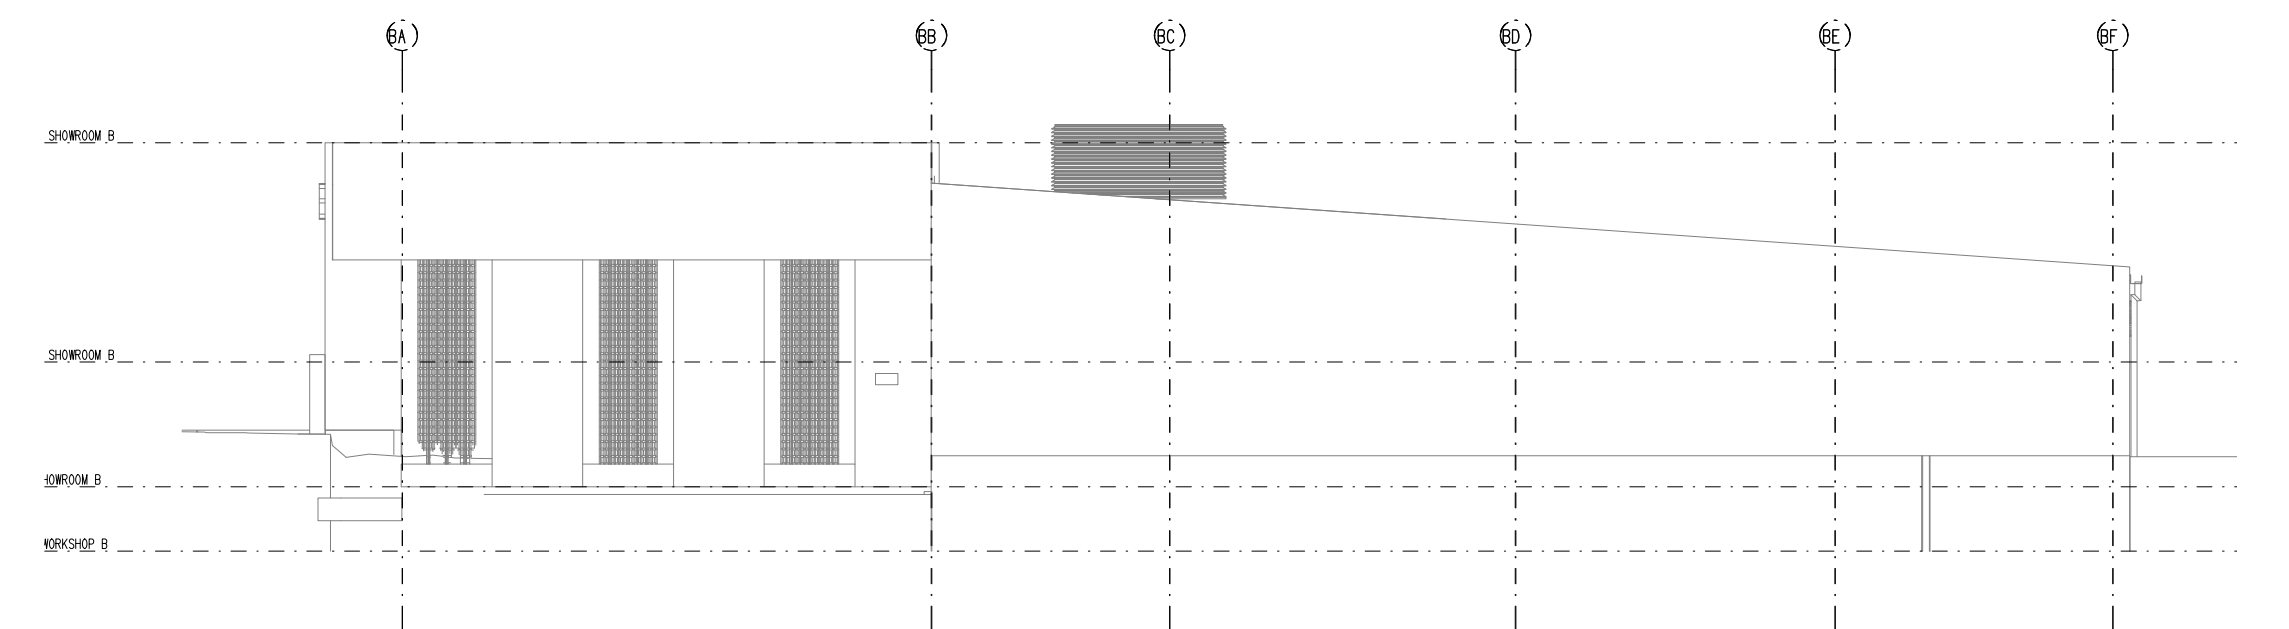

WESTERN ELEVATION

DETAILS
EXTERNAL BUILDING ELEVATIONS
SCALE 1: 200