



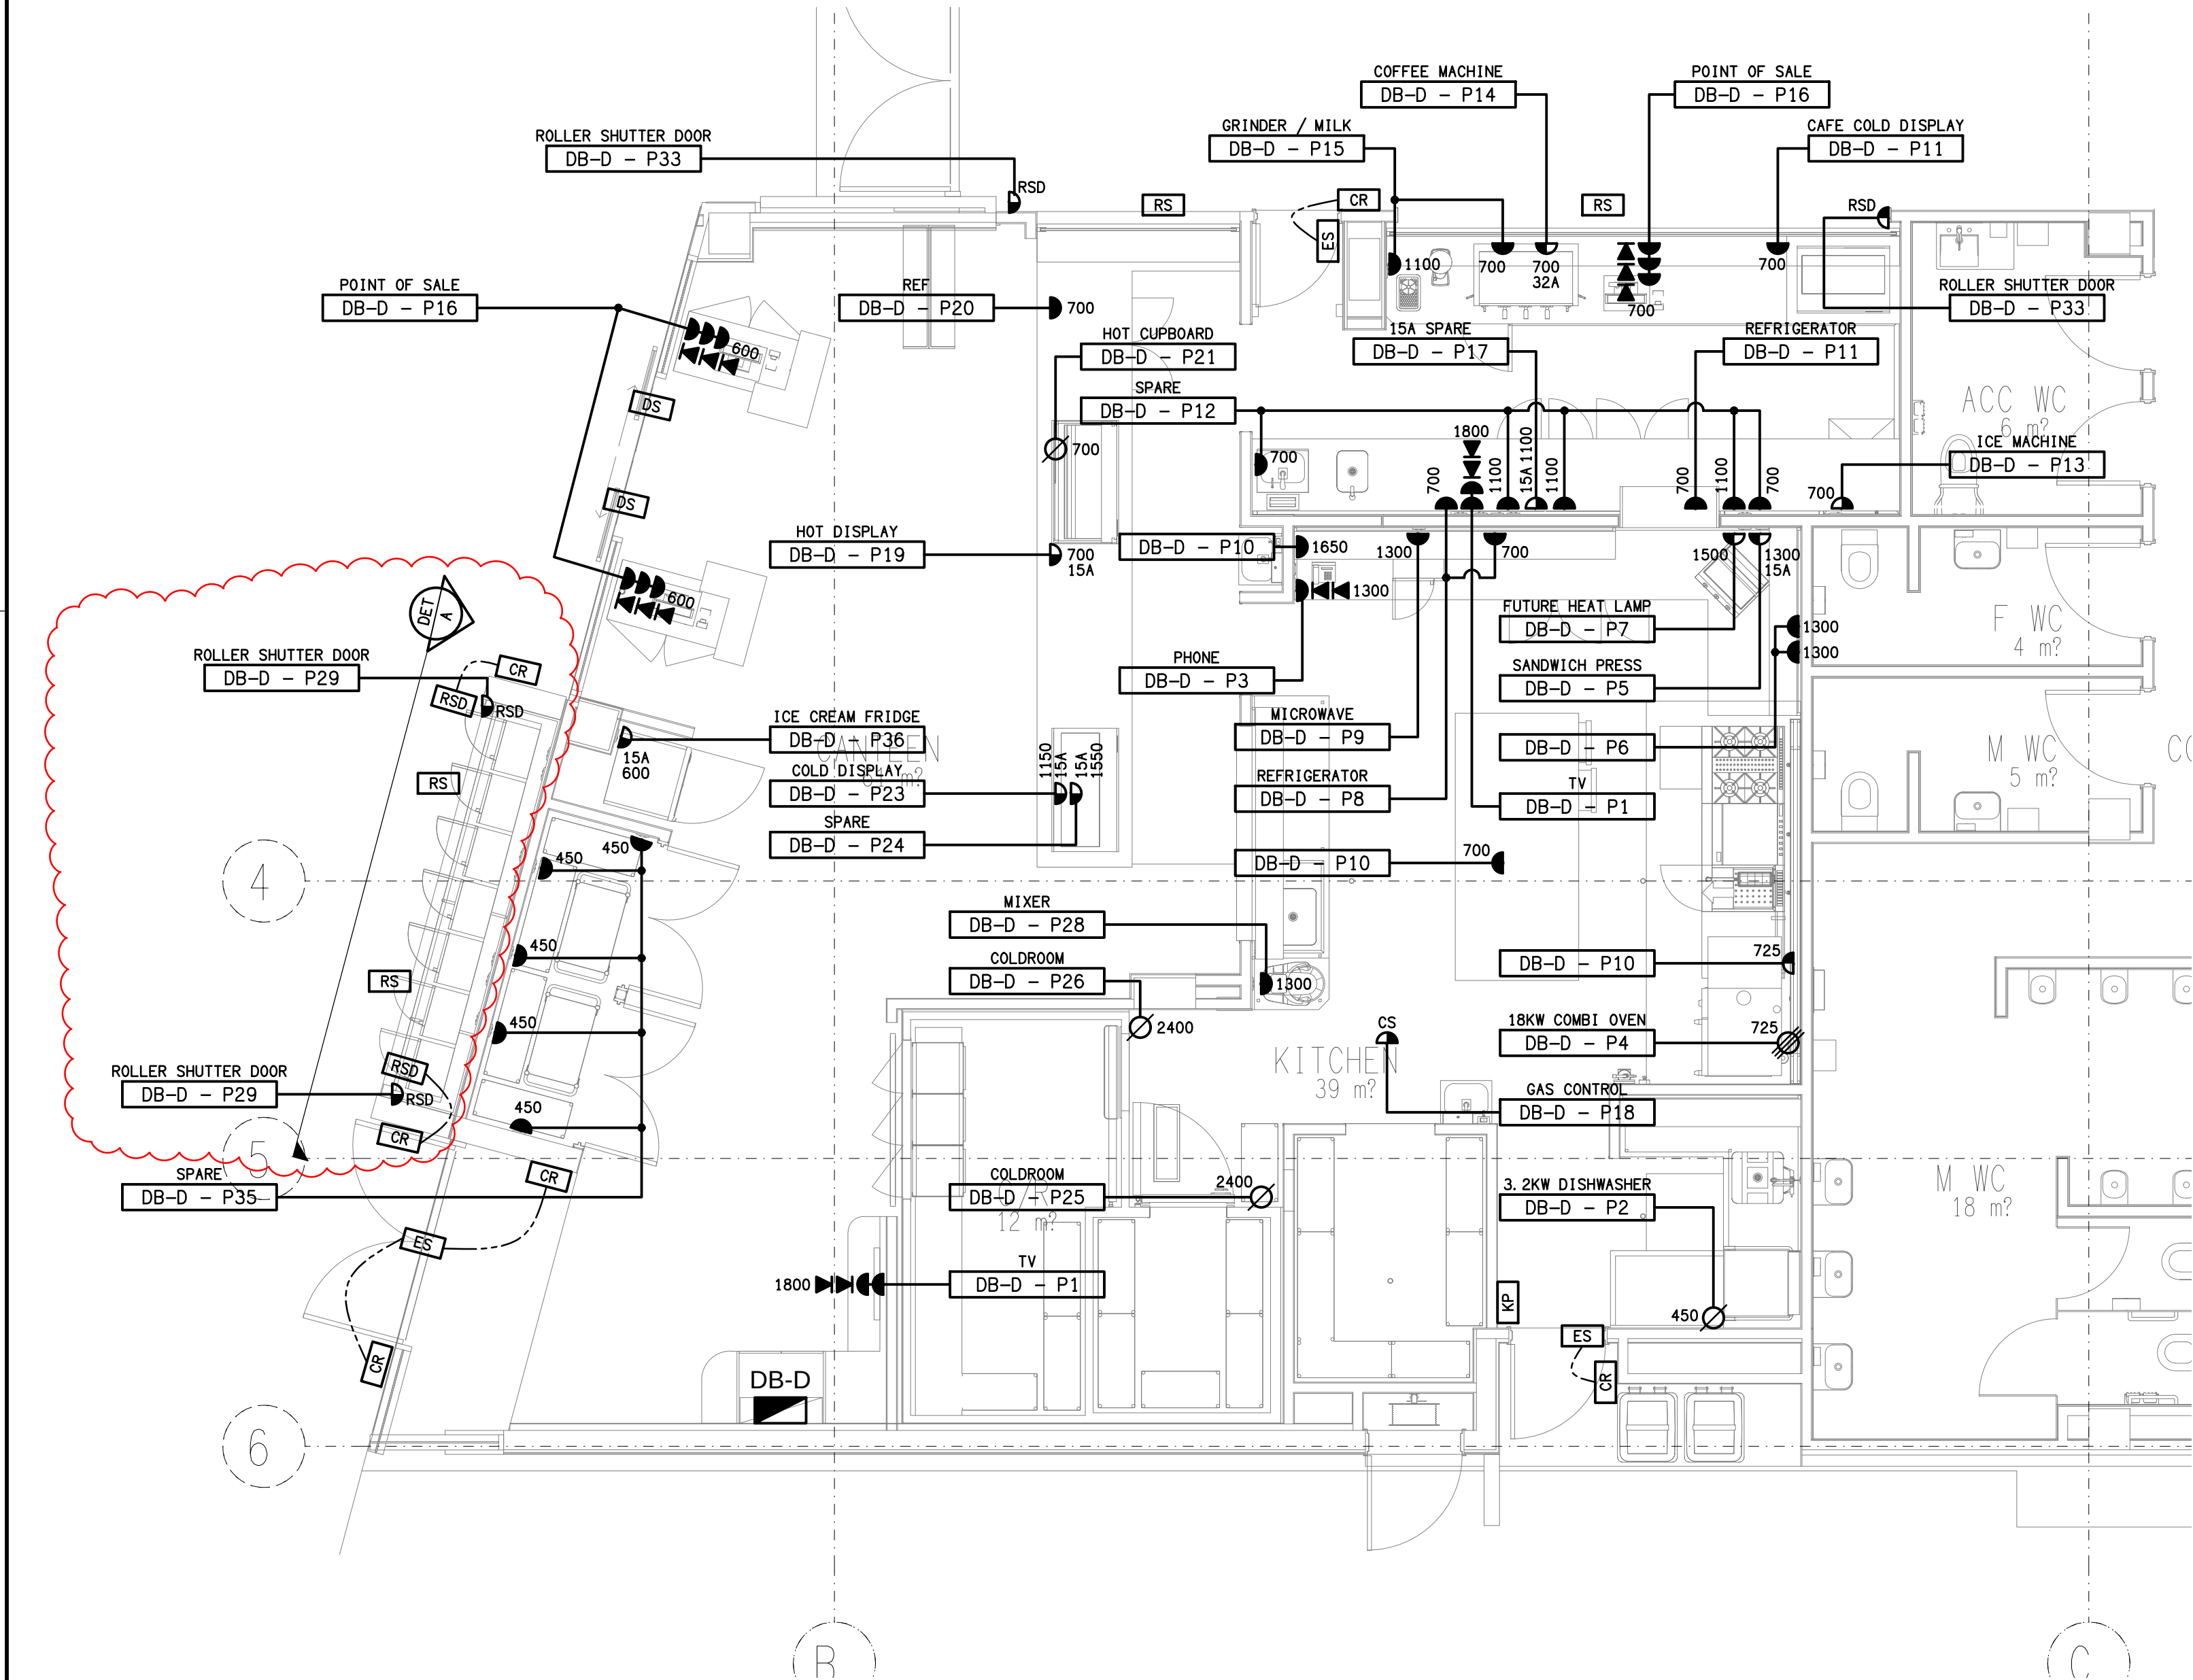

CANTEEN KITCHEN
FLOOR PLAN
SCALE 1: 50

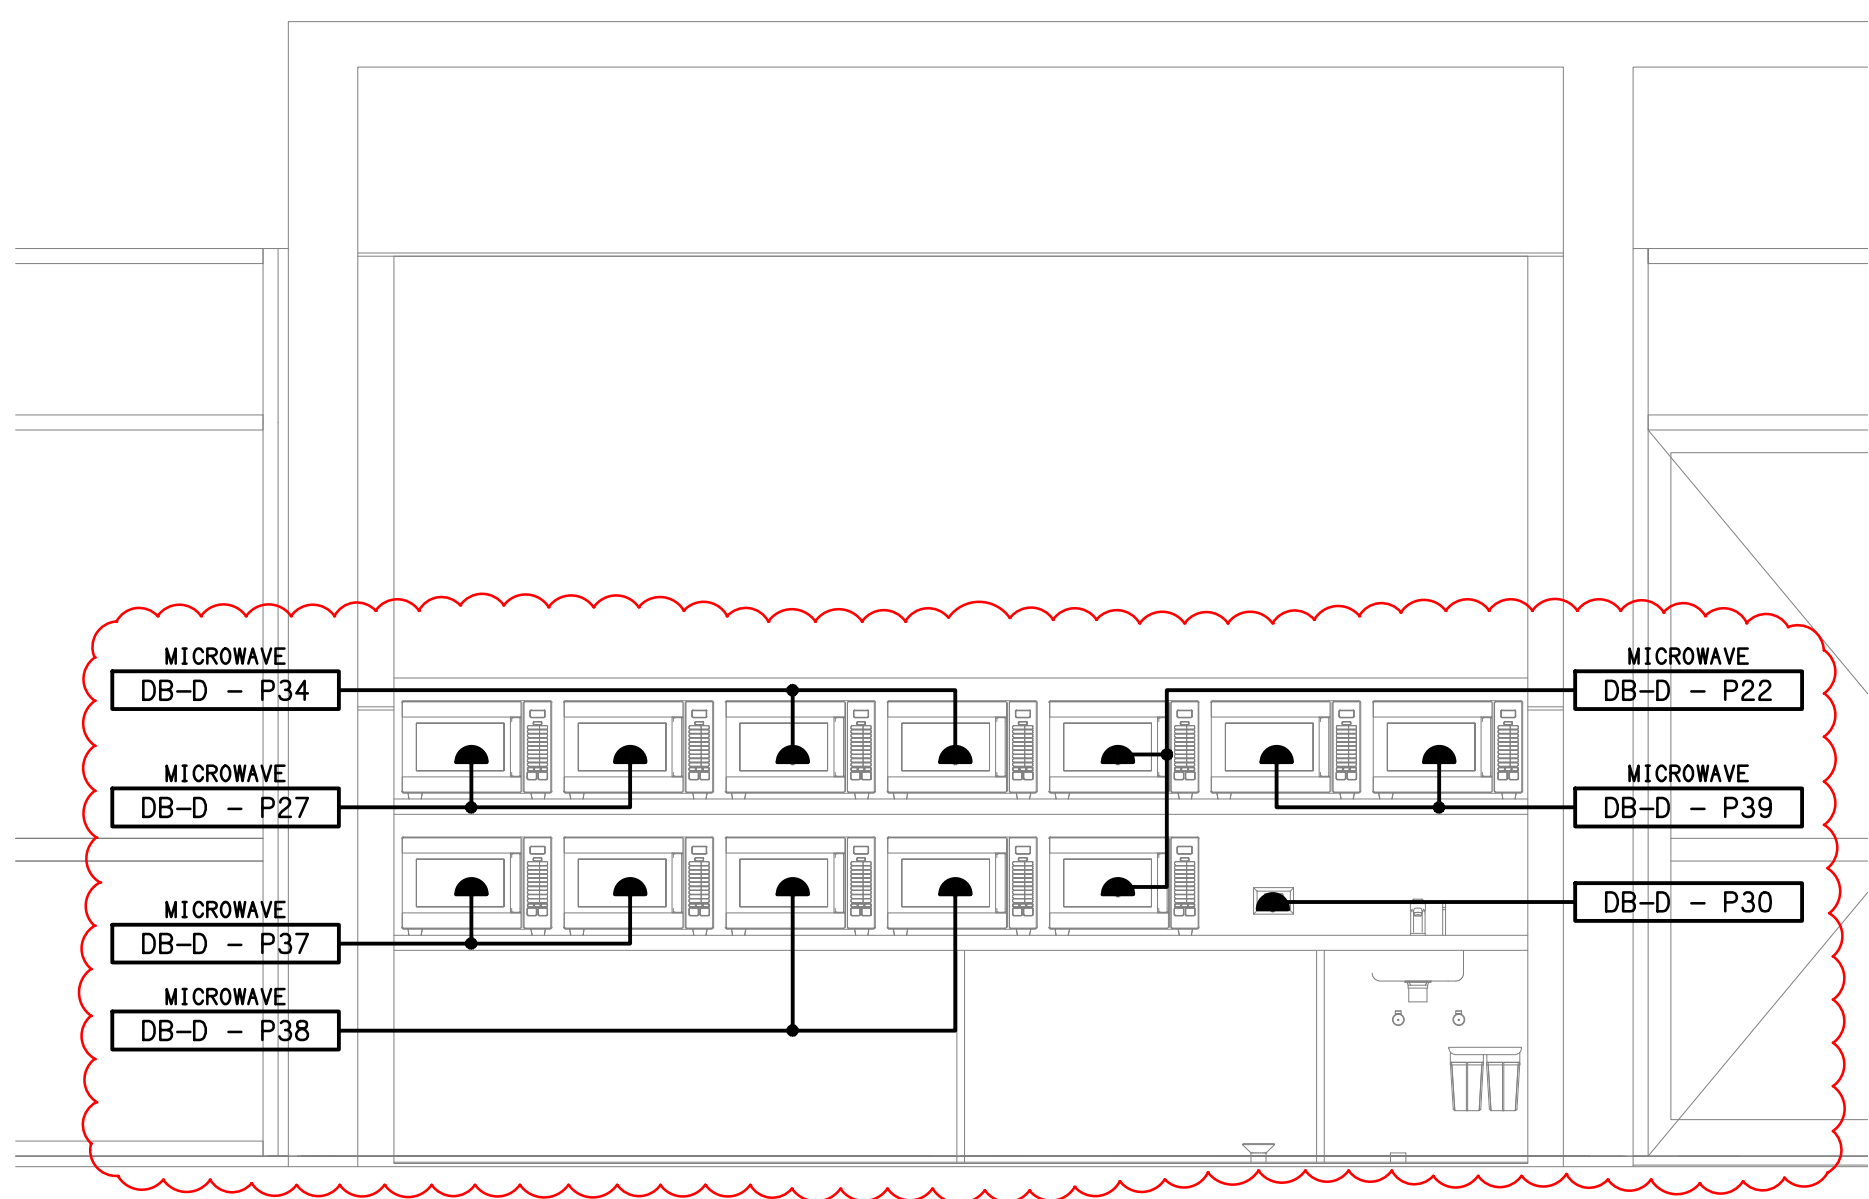

DETAIL A
MICROWAVE WALL ELEVATION
SCALE 1: 25