


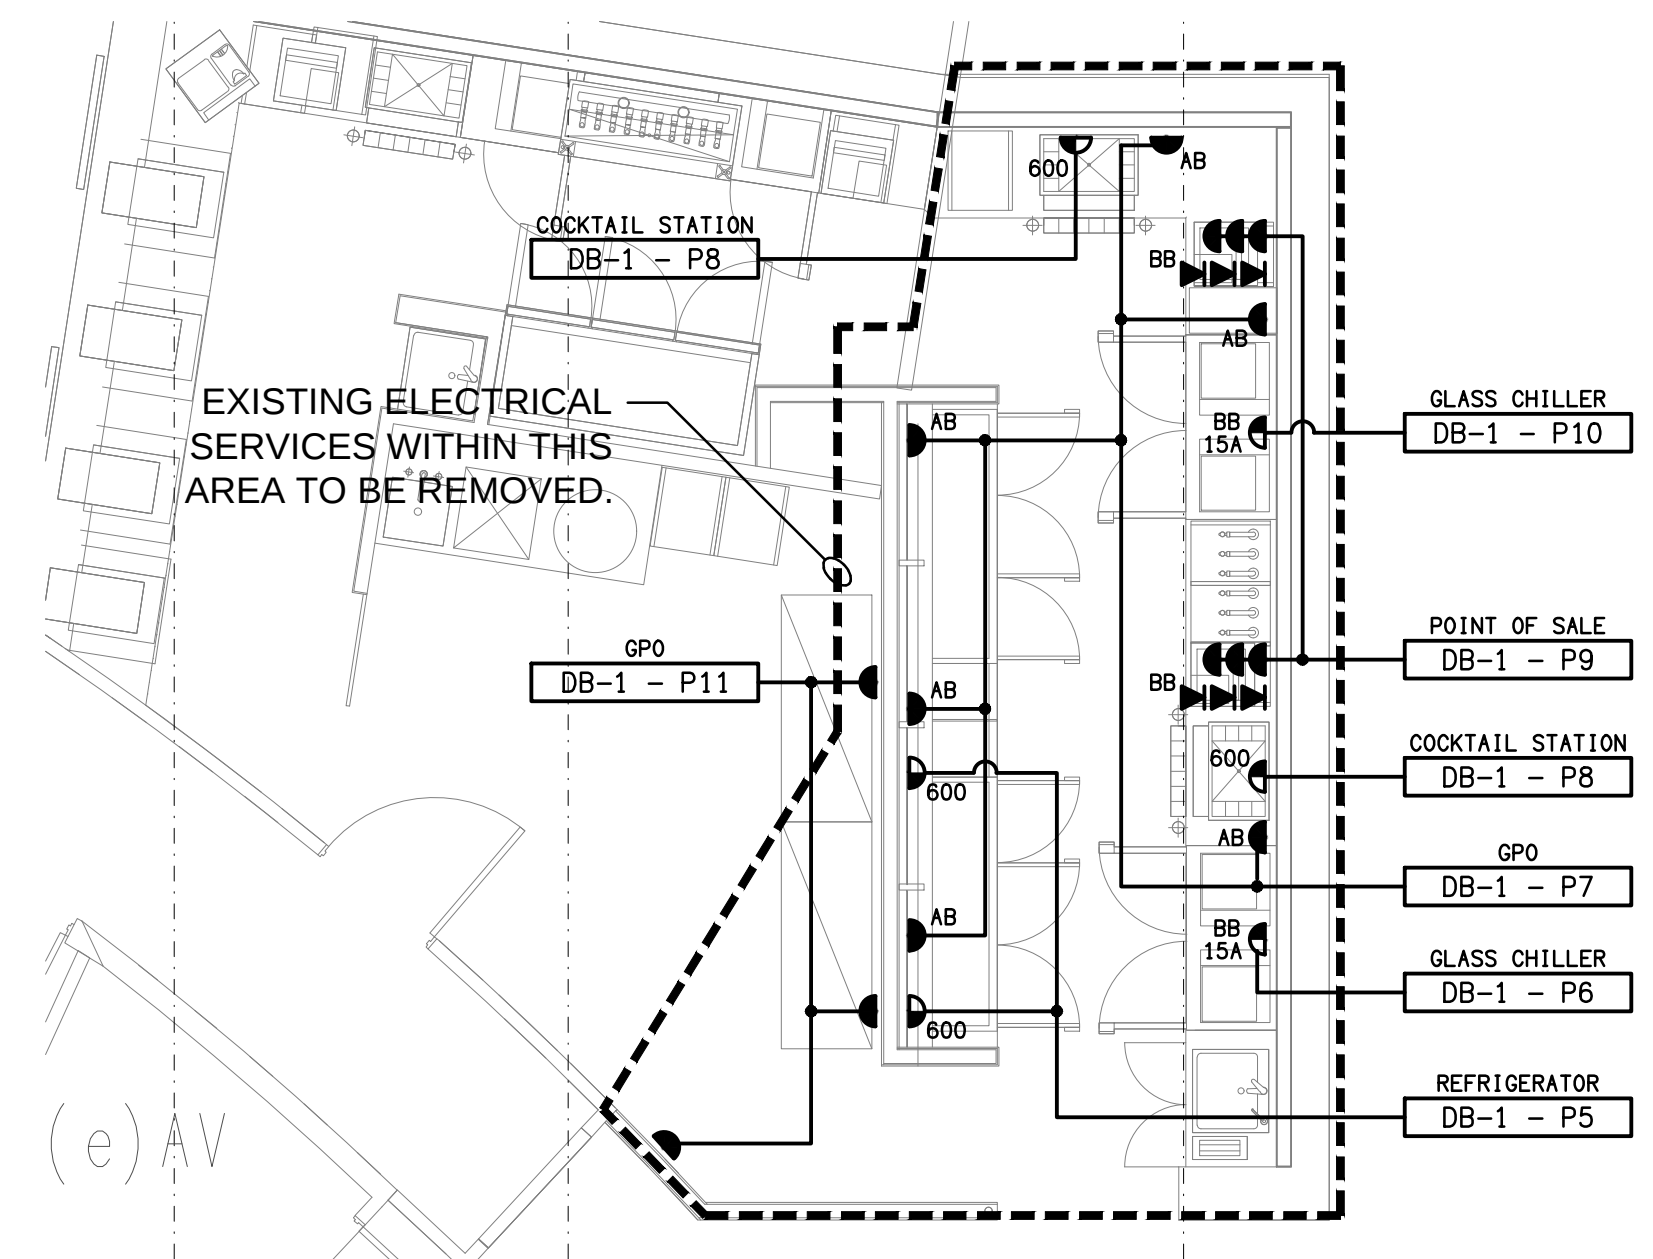

DETAIL A
SPORTS BAR FLOOR PLAN
SCALE 1:50

