



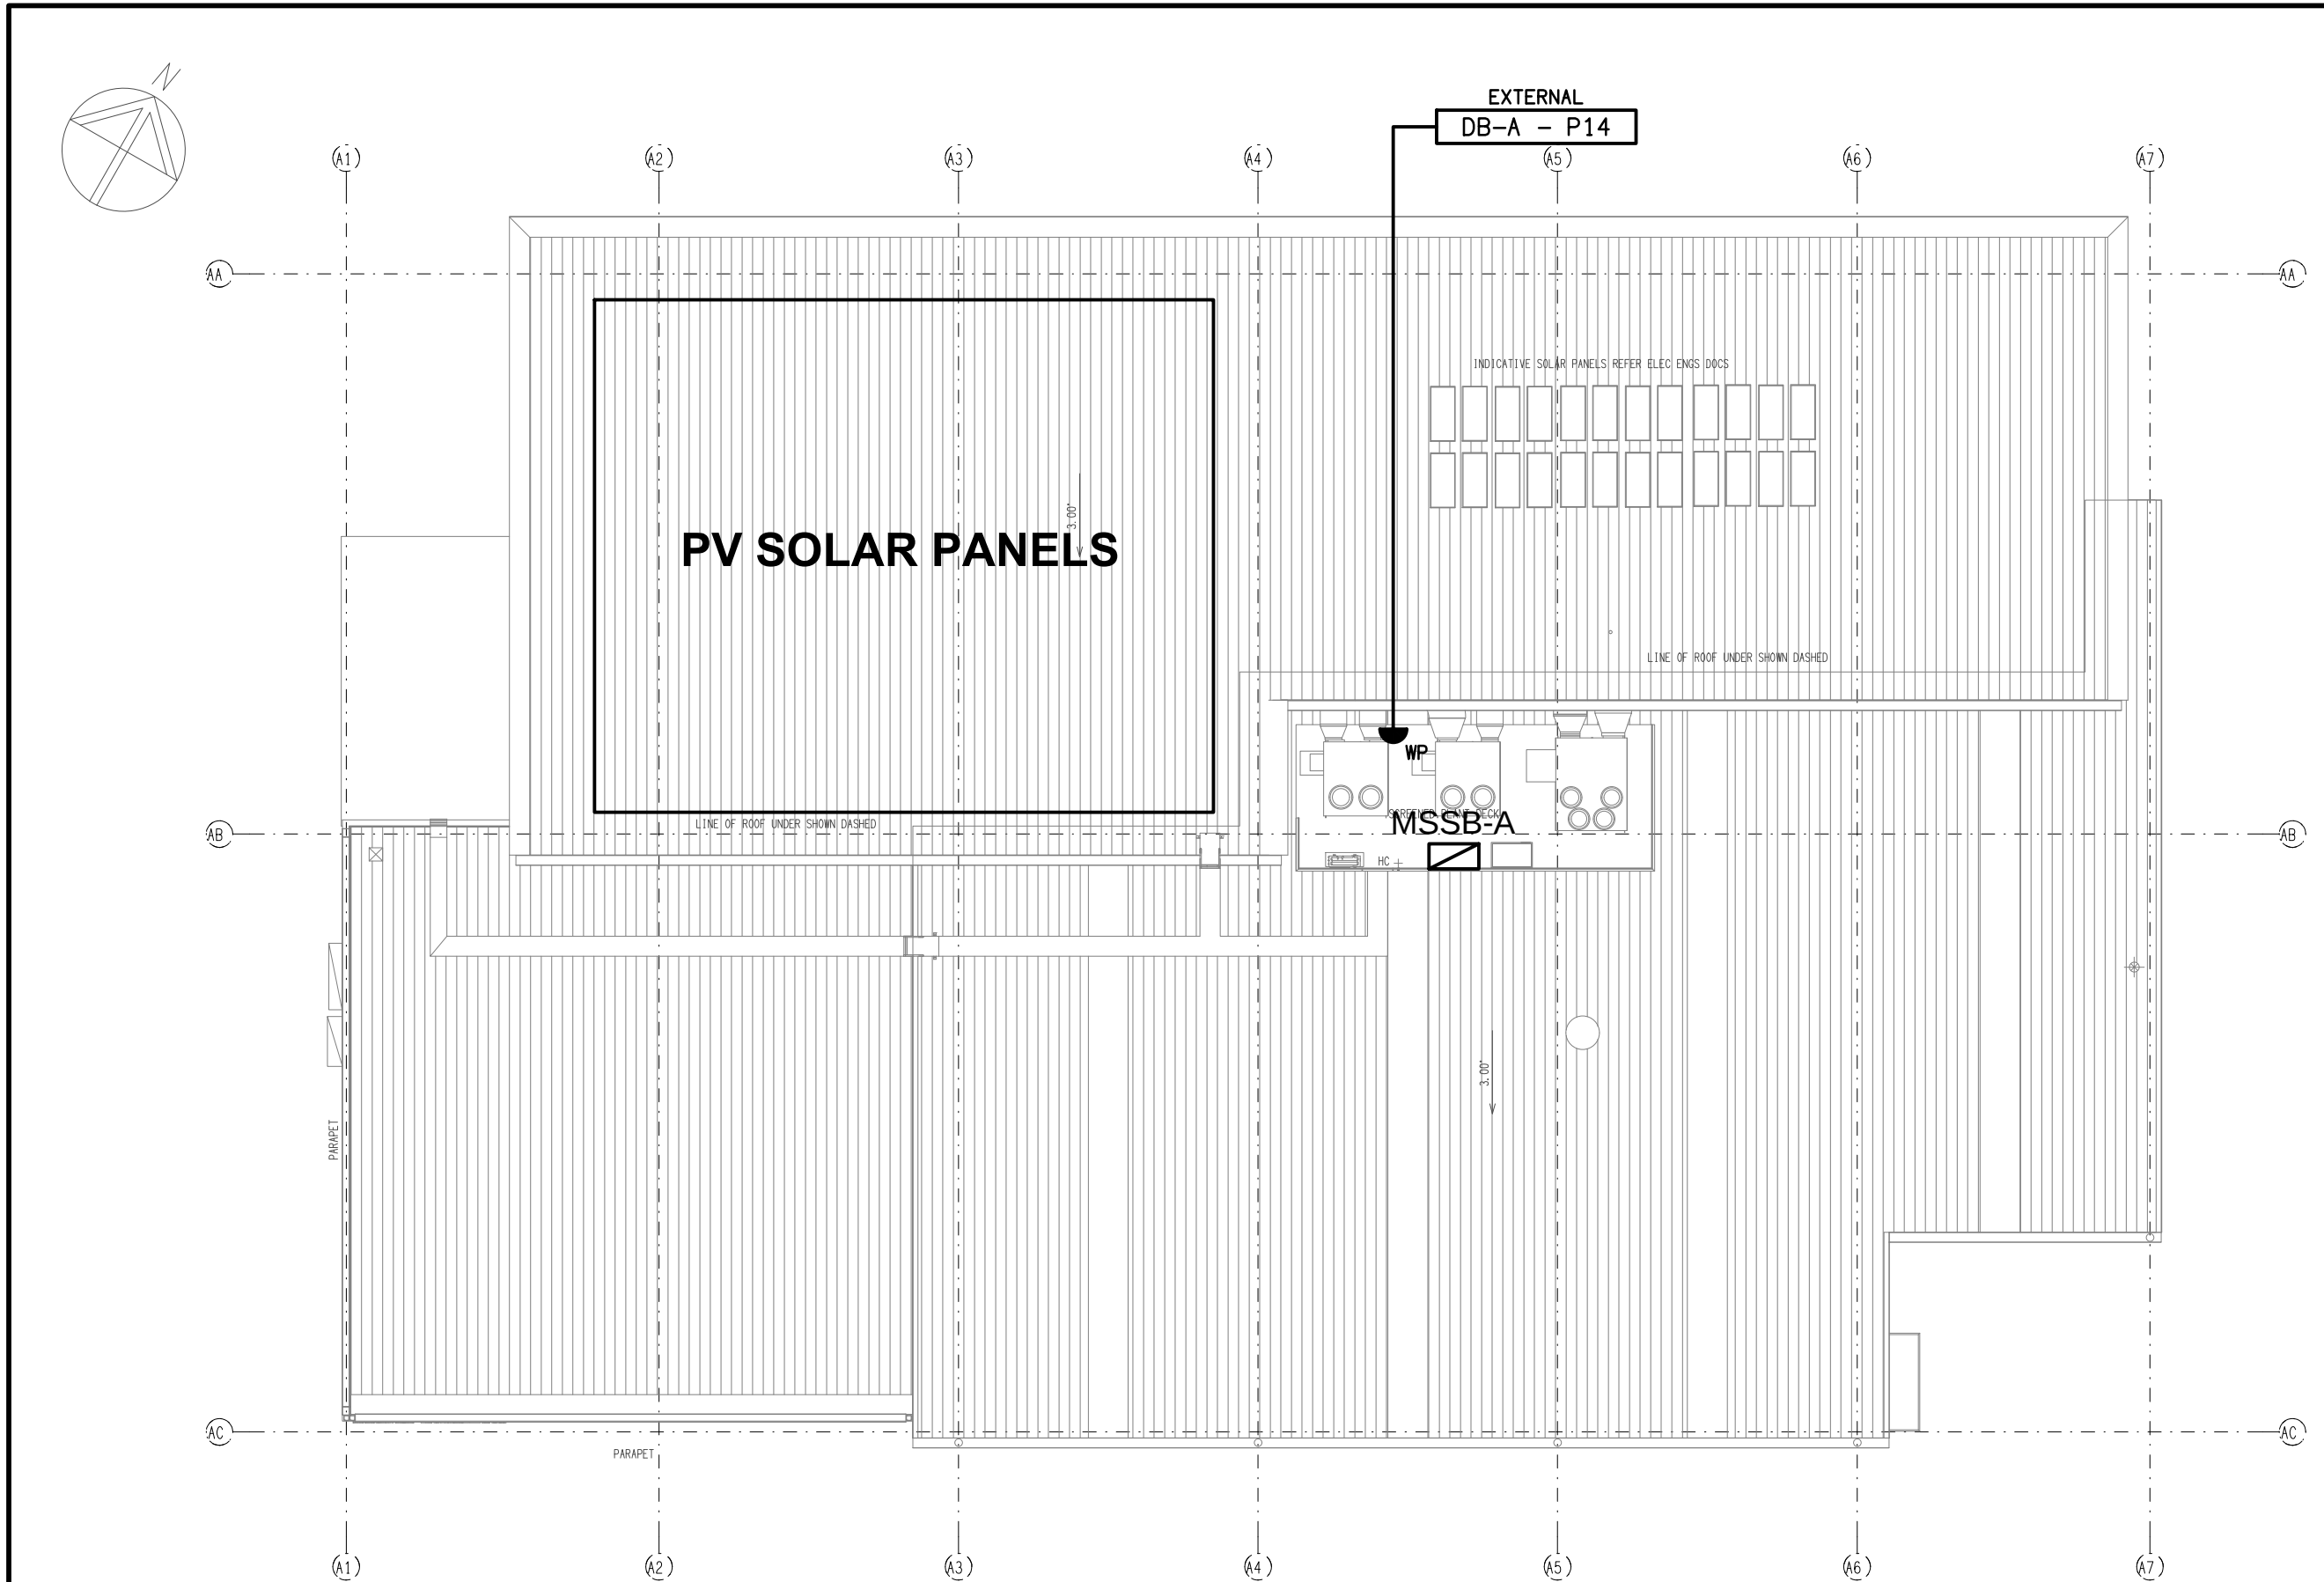


ROOF LEVEL
FLOOR PLAN
SCALE 1: 200


NOTE:
THE SIGN POWER OUTLETS SHOWN ON THESE ELEVATIONS ARE FOR COORDINATION PURPOSES ONLY. THE SIGN POWER OUTLETS ARE INSTALLED / LOCATED INTERNALLY ADJACENT DOWNLIGHTS AS NOTED ON THE REFLECTED CEILING PLANS.

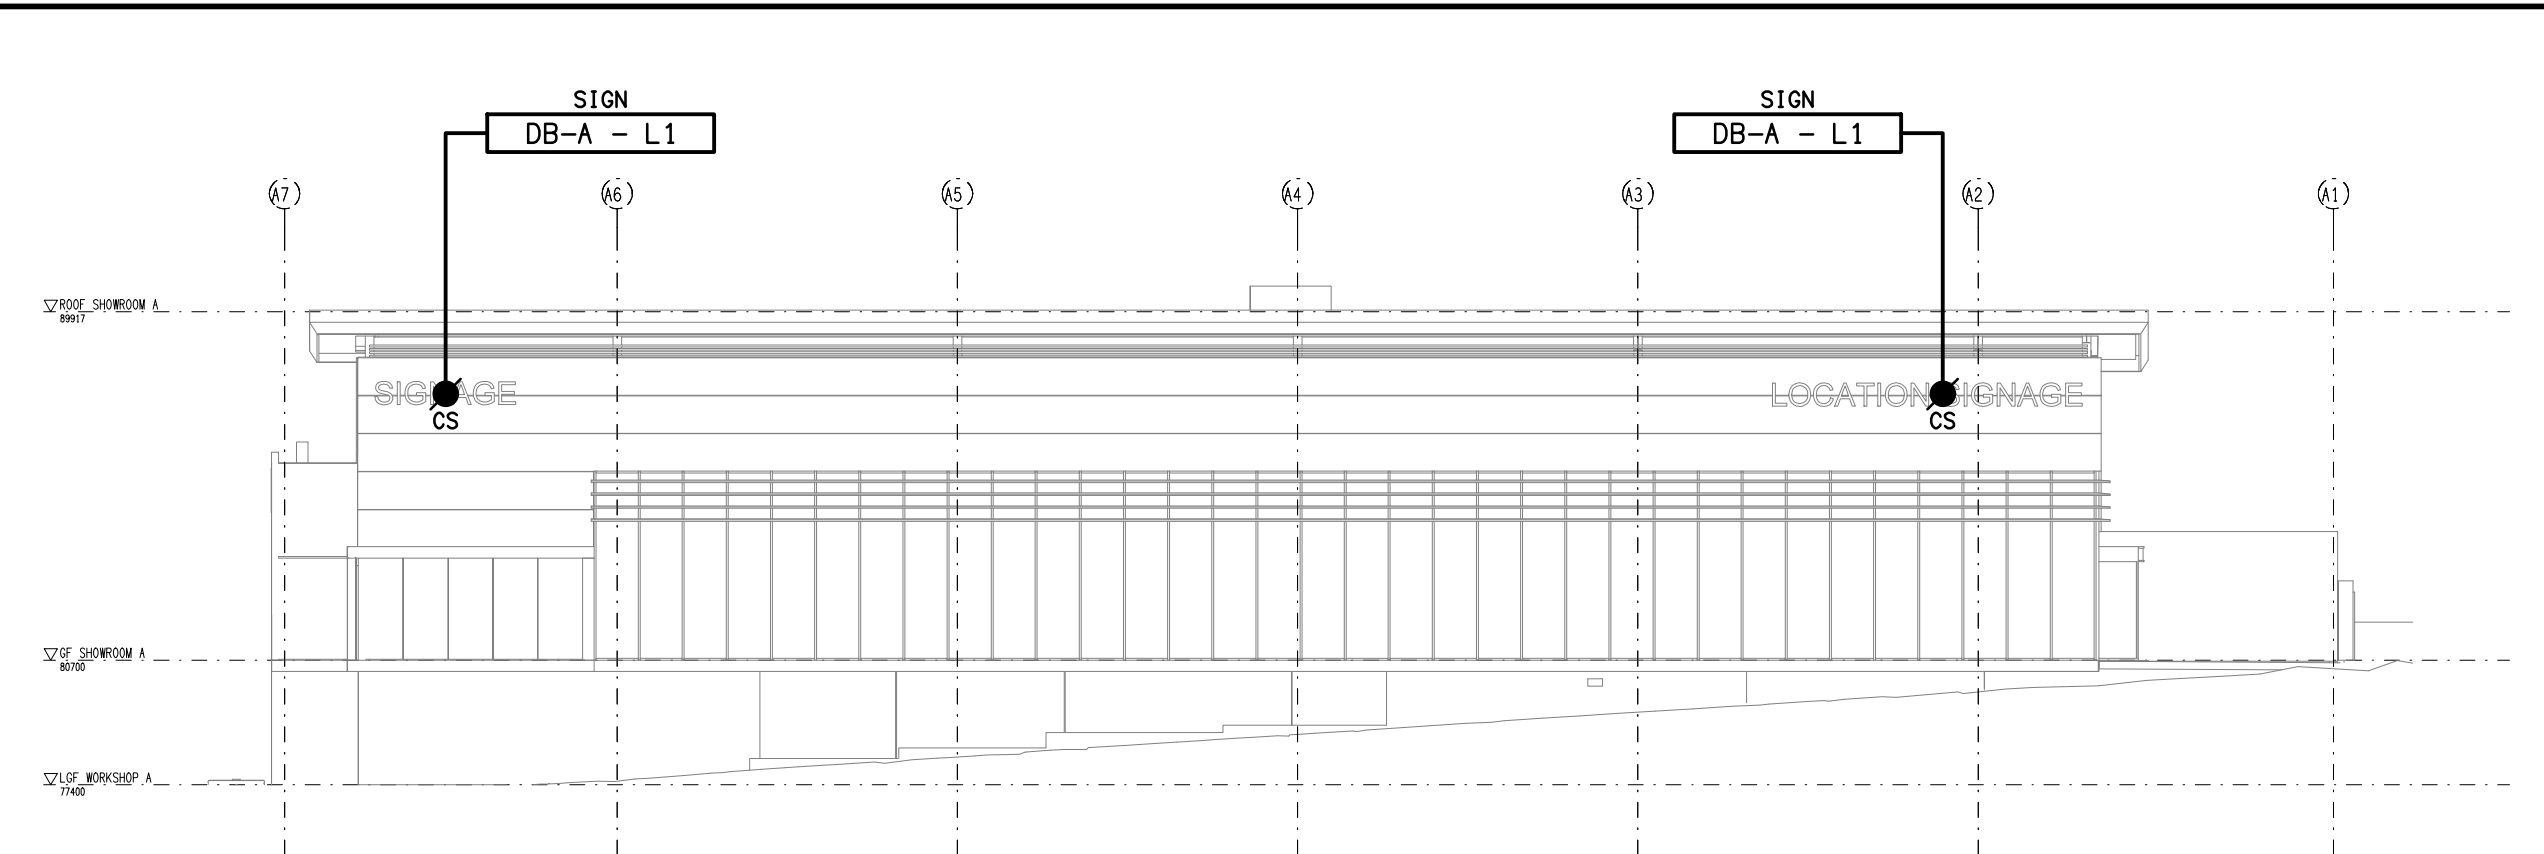


NORTHERN ELEVATION

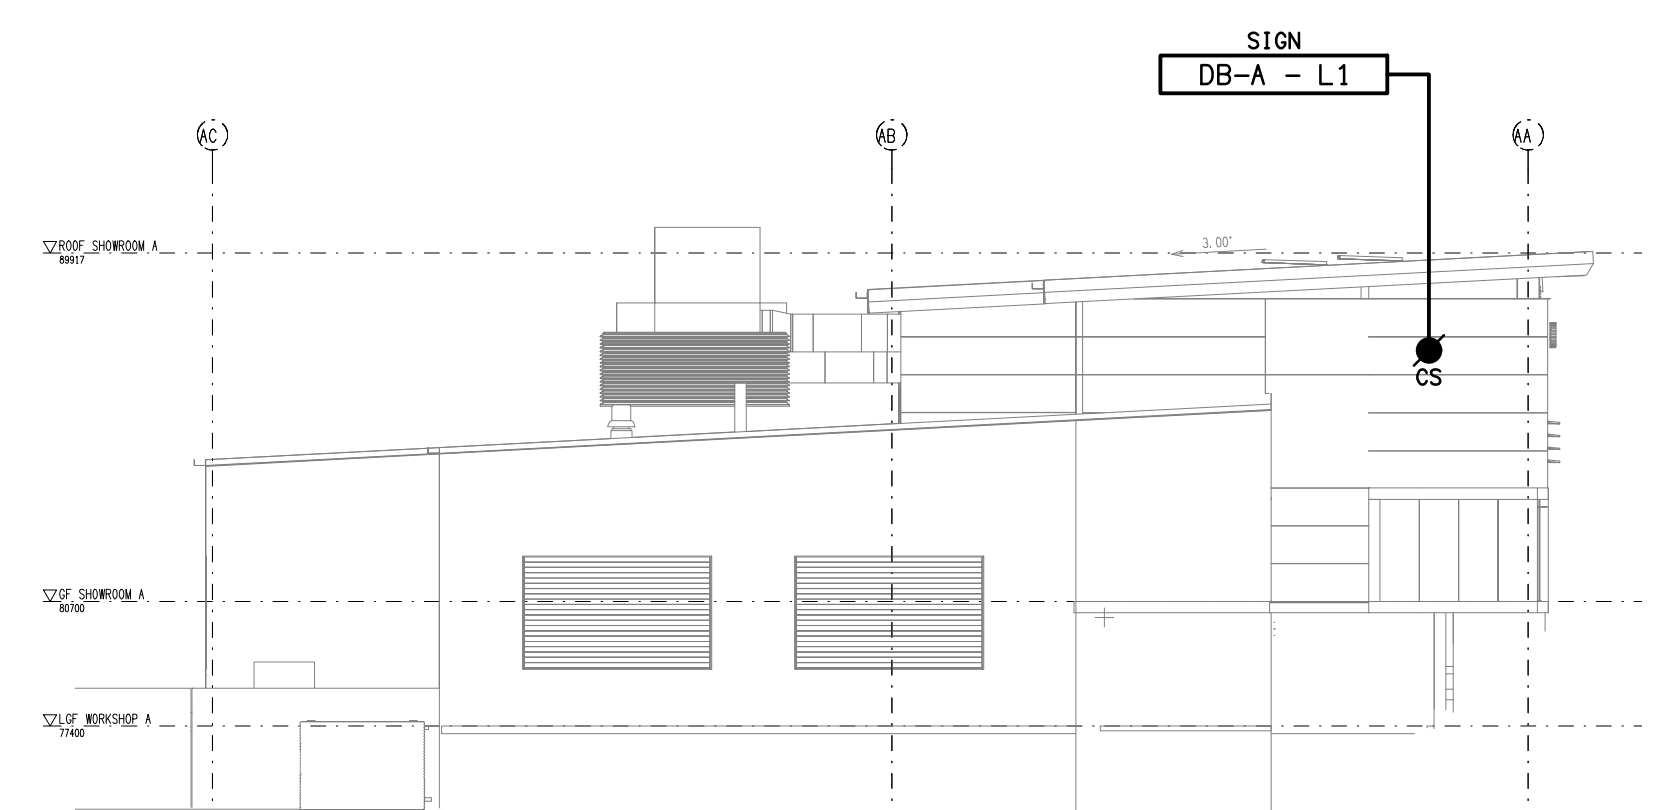

EASTERN ELEVATION

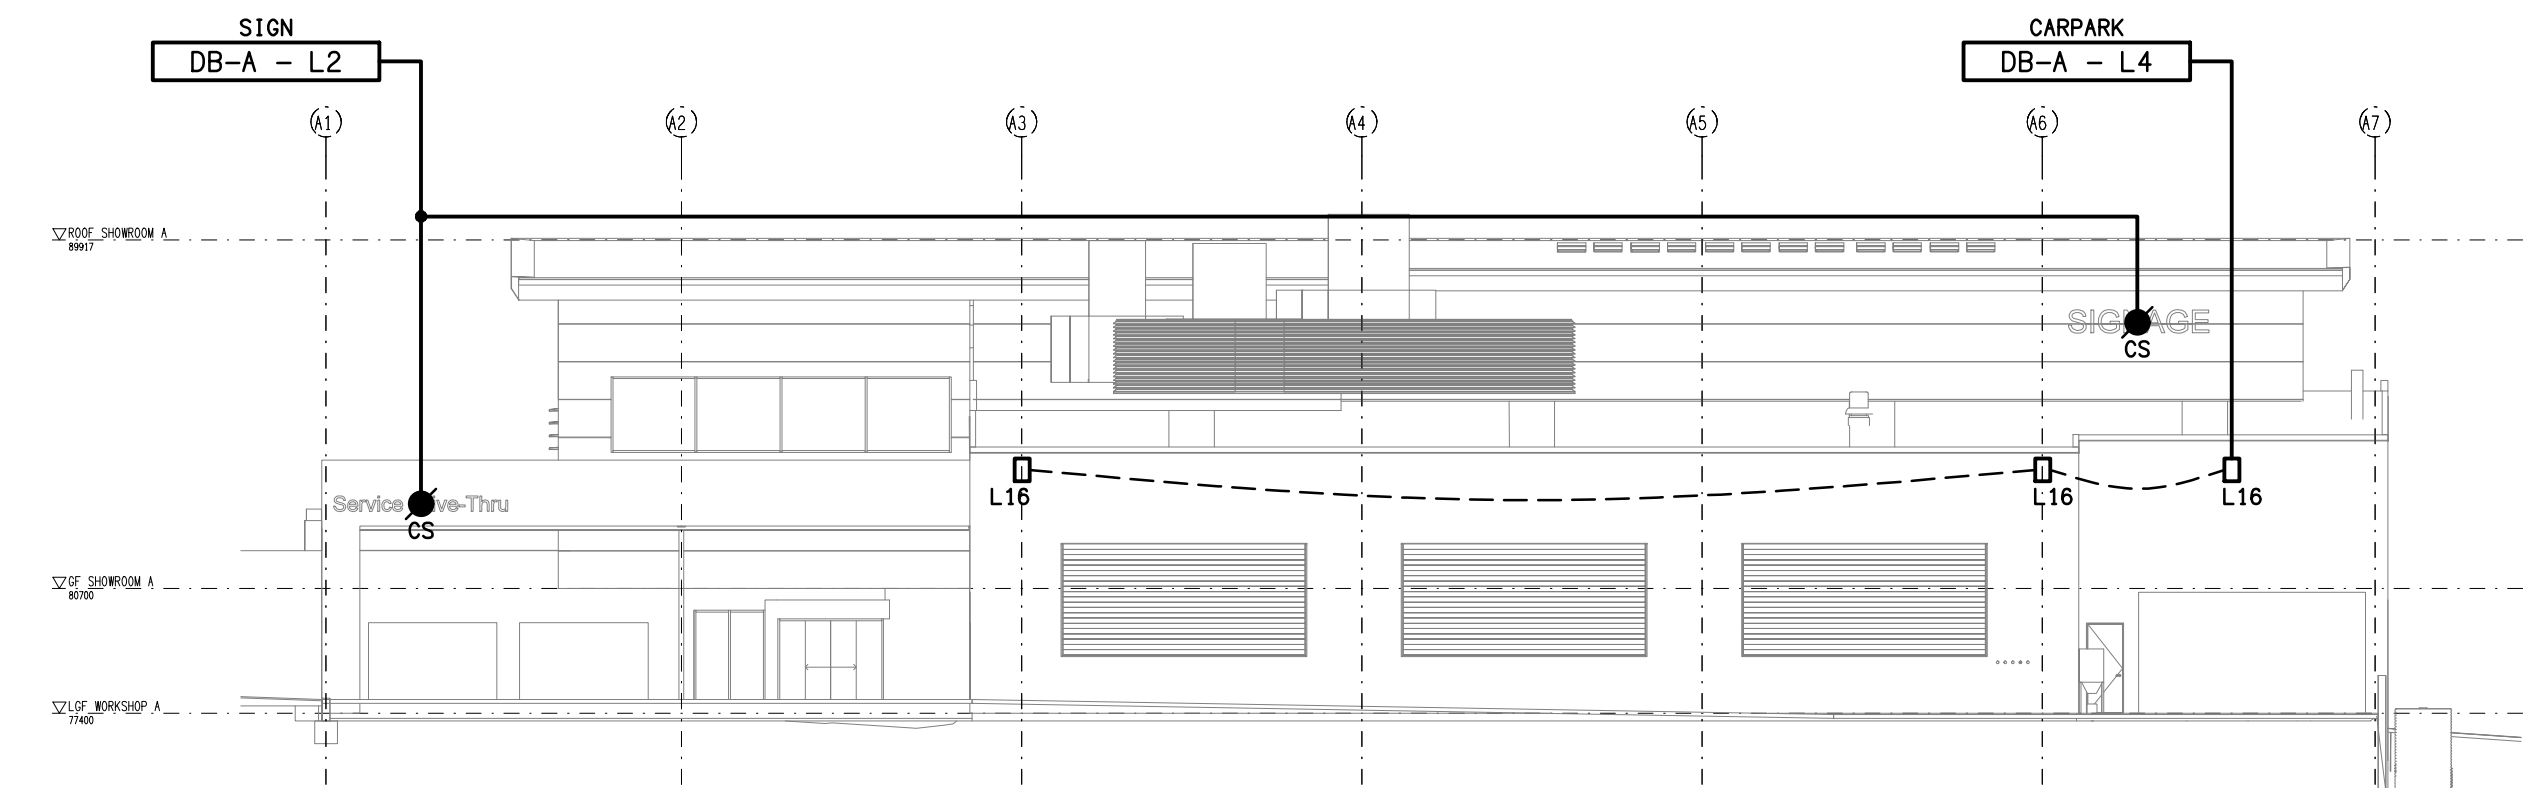

SOUTHERN ELEVATION

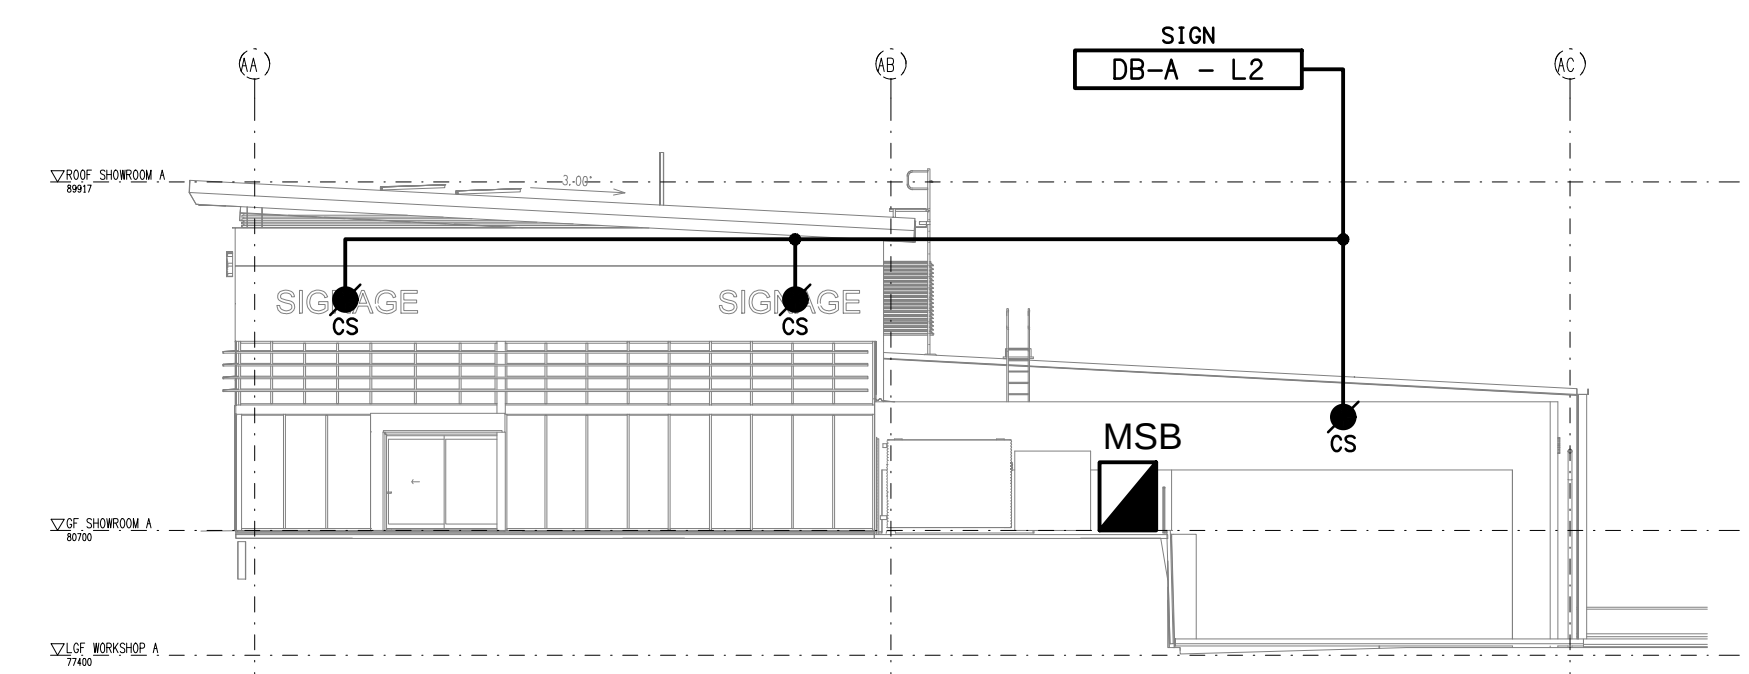

WESTERN ELEVATION

DETAILS
EXTERNAL BUILDING ELEVATIONS
SCALE 1: 200