


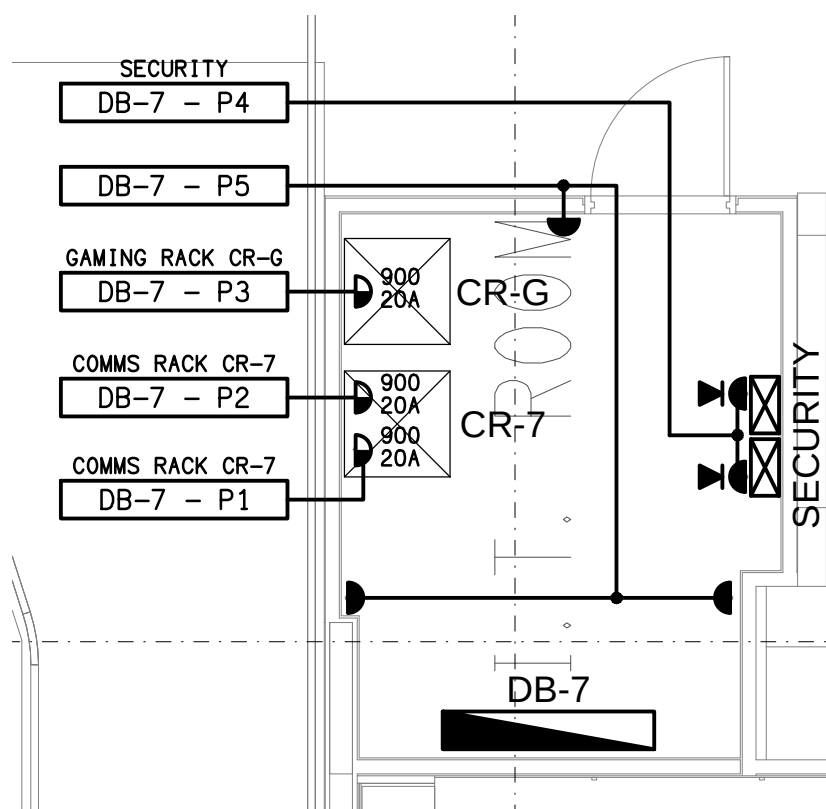


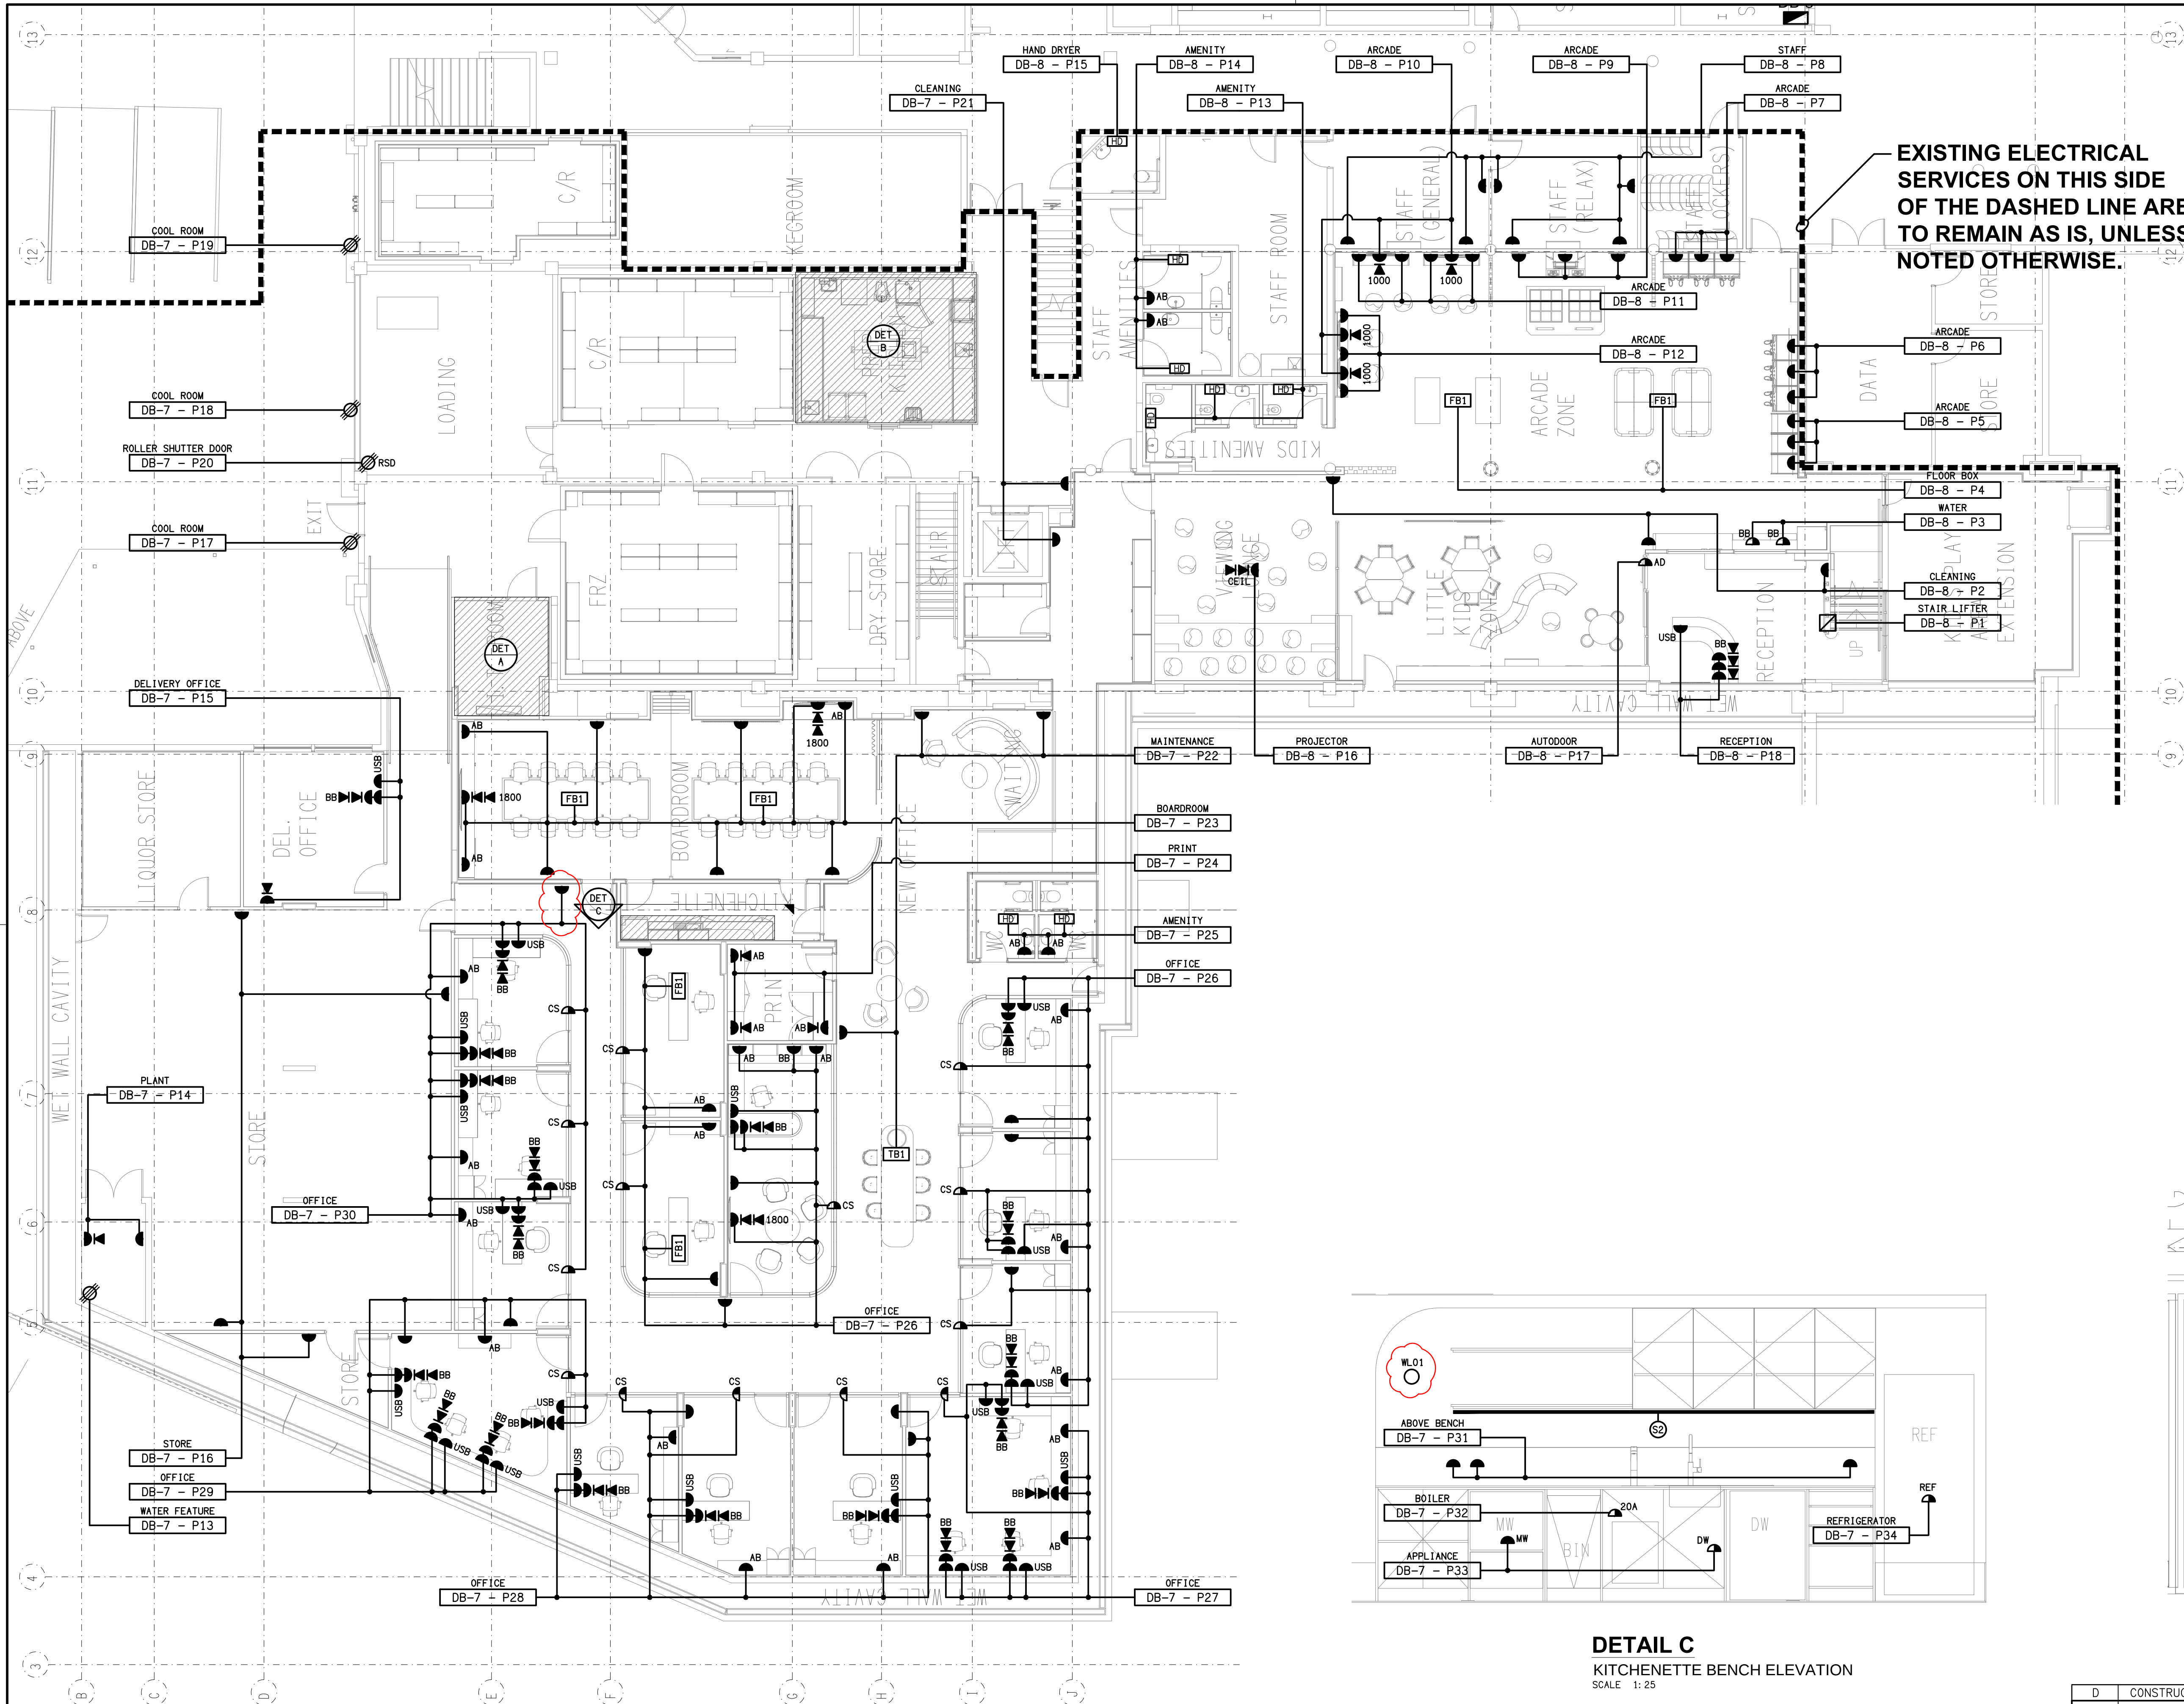

DETAIL A
IT ROOM FLOOR PLAN
SCALE 1:50

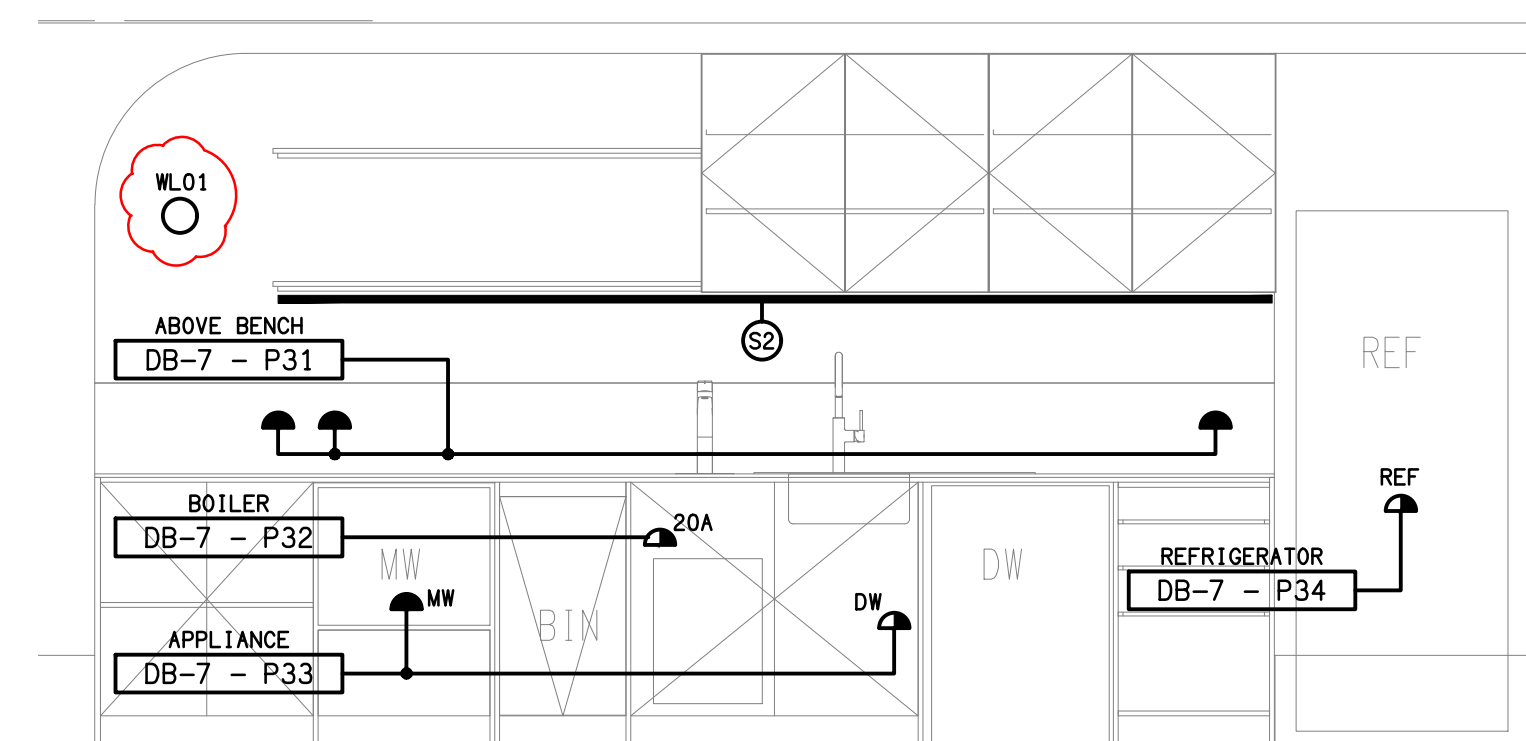

DETAIL C
KITCHENETTE BENCH ELEVATION
SCALE 1:25

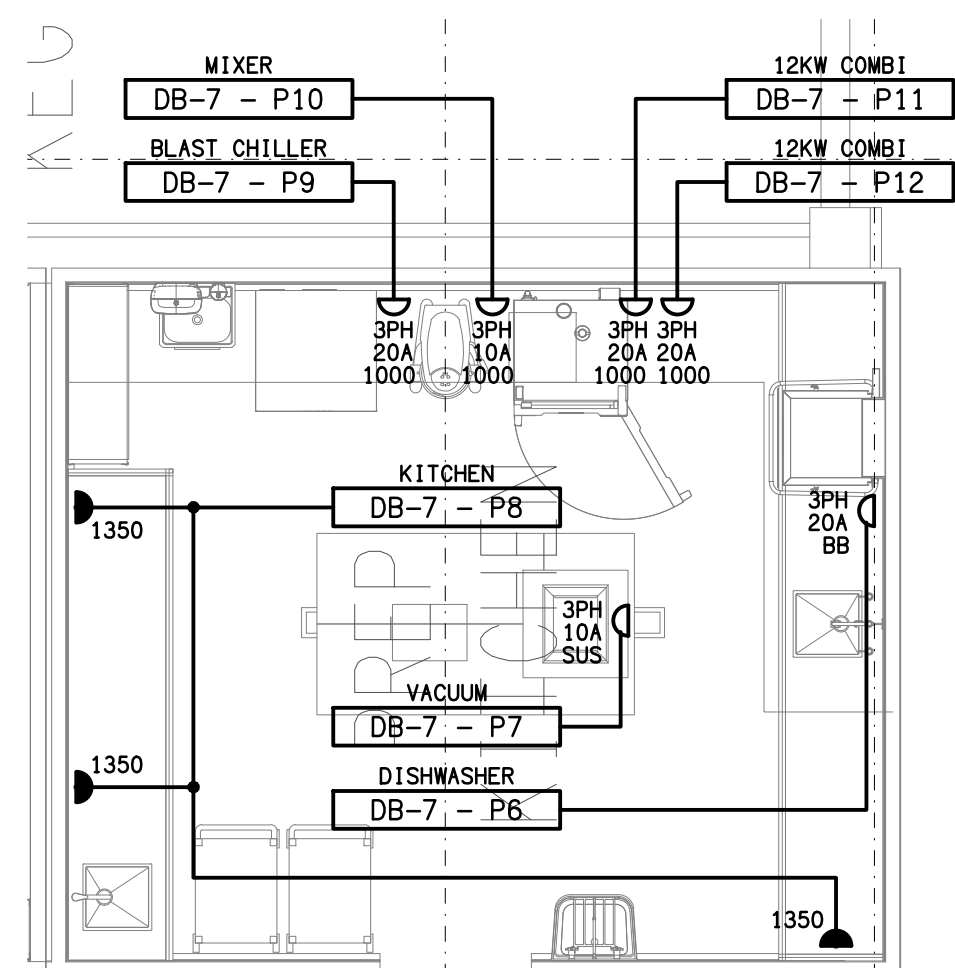

DETAIL B
PREP KITCHEN FLOOR PLAN
SCALE 1:50