


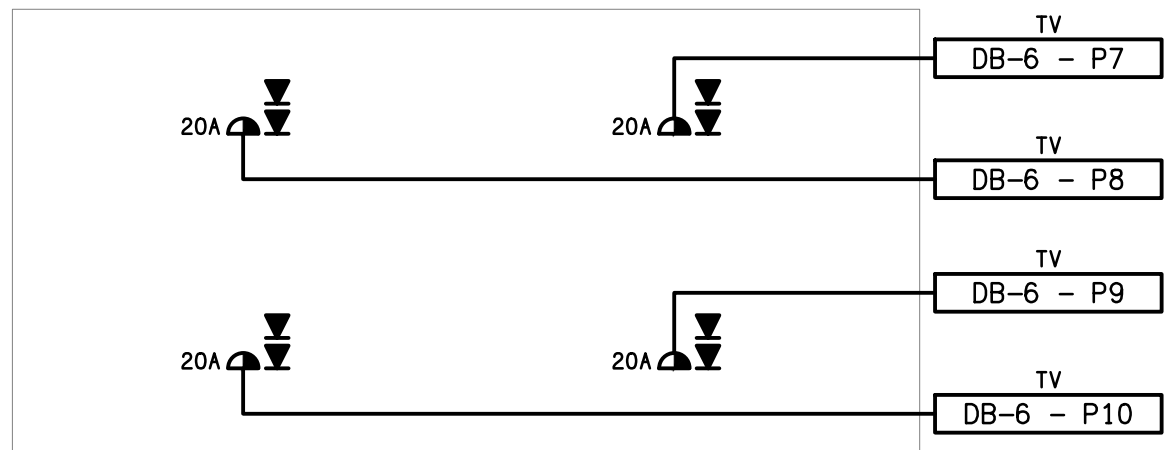


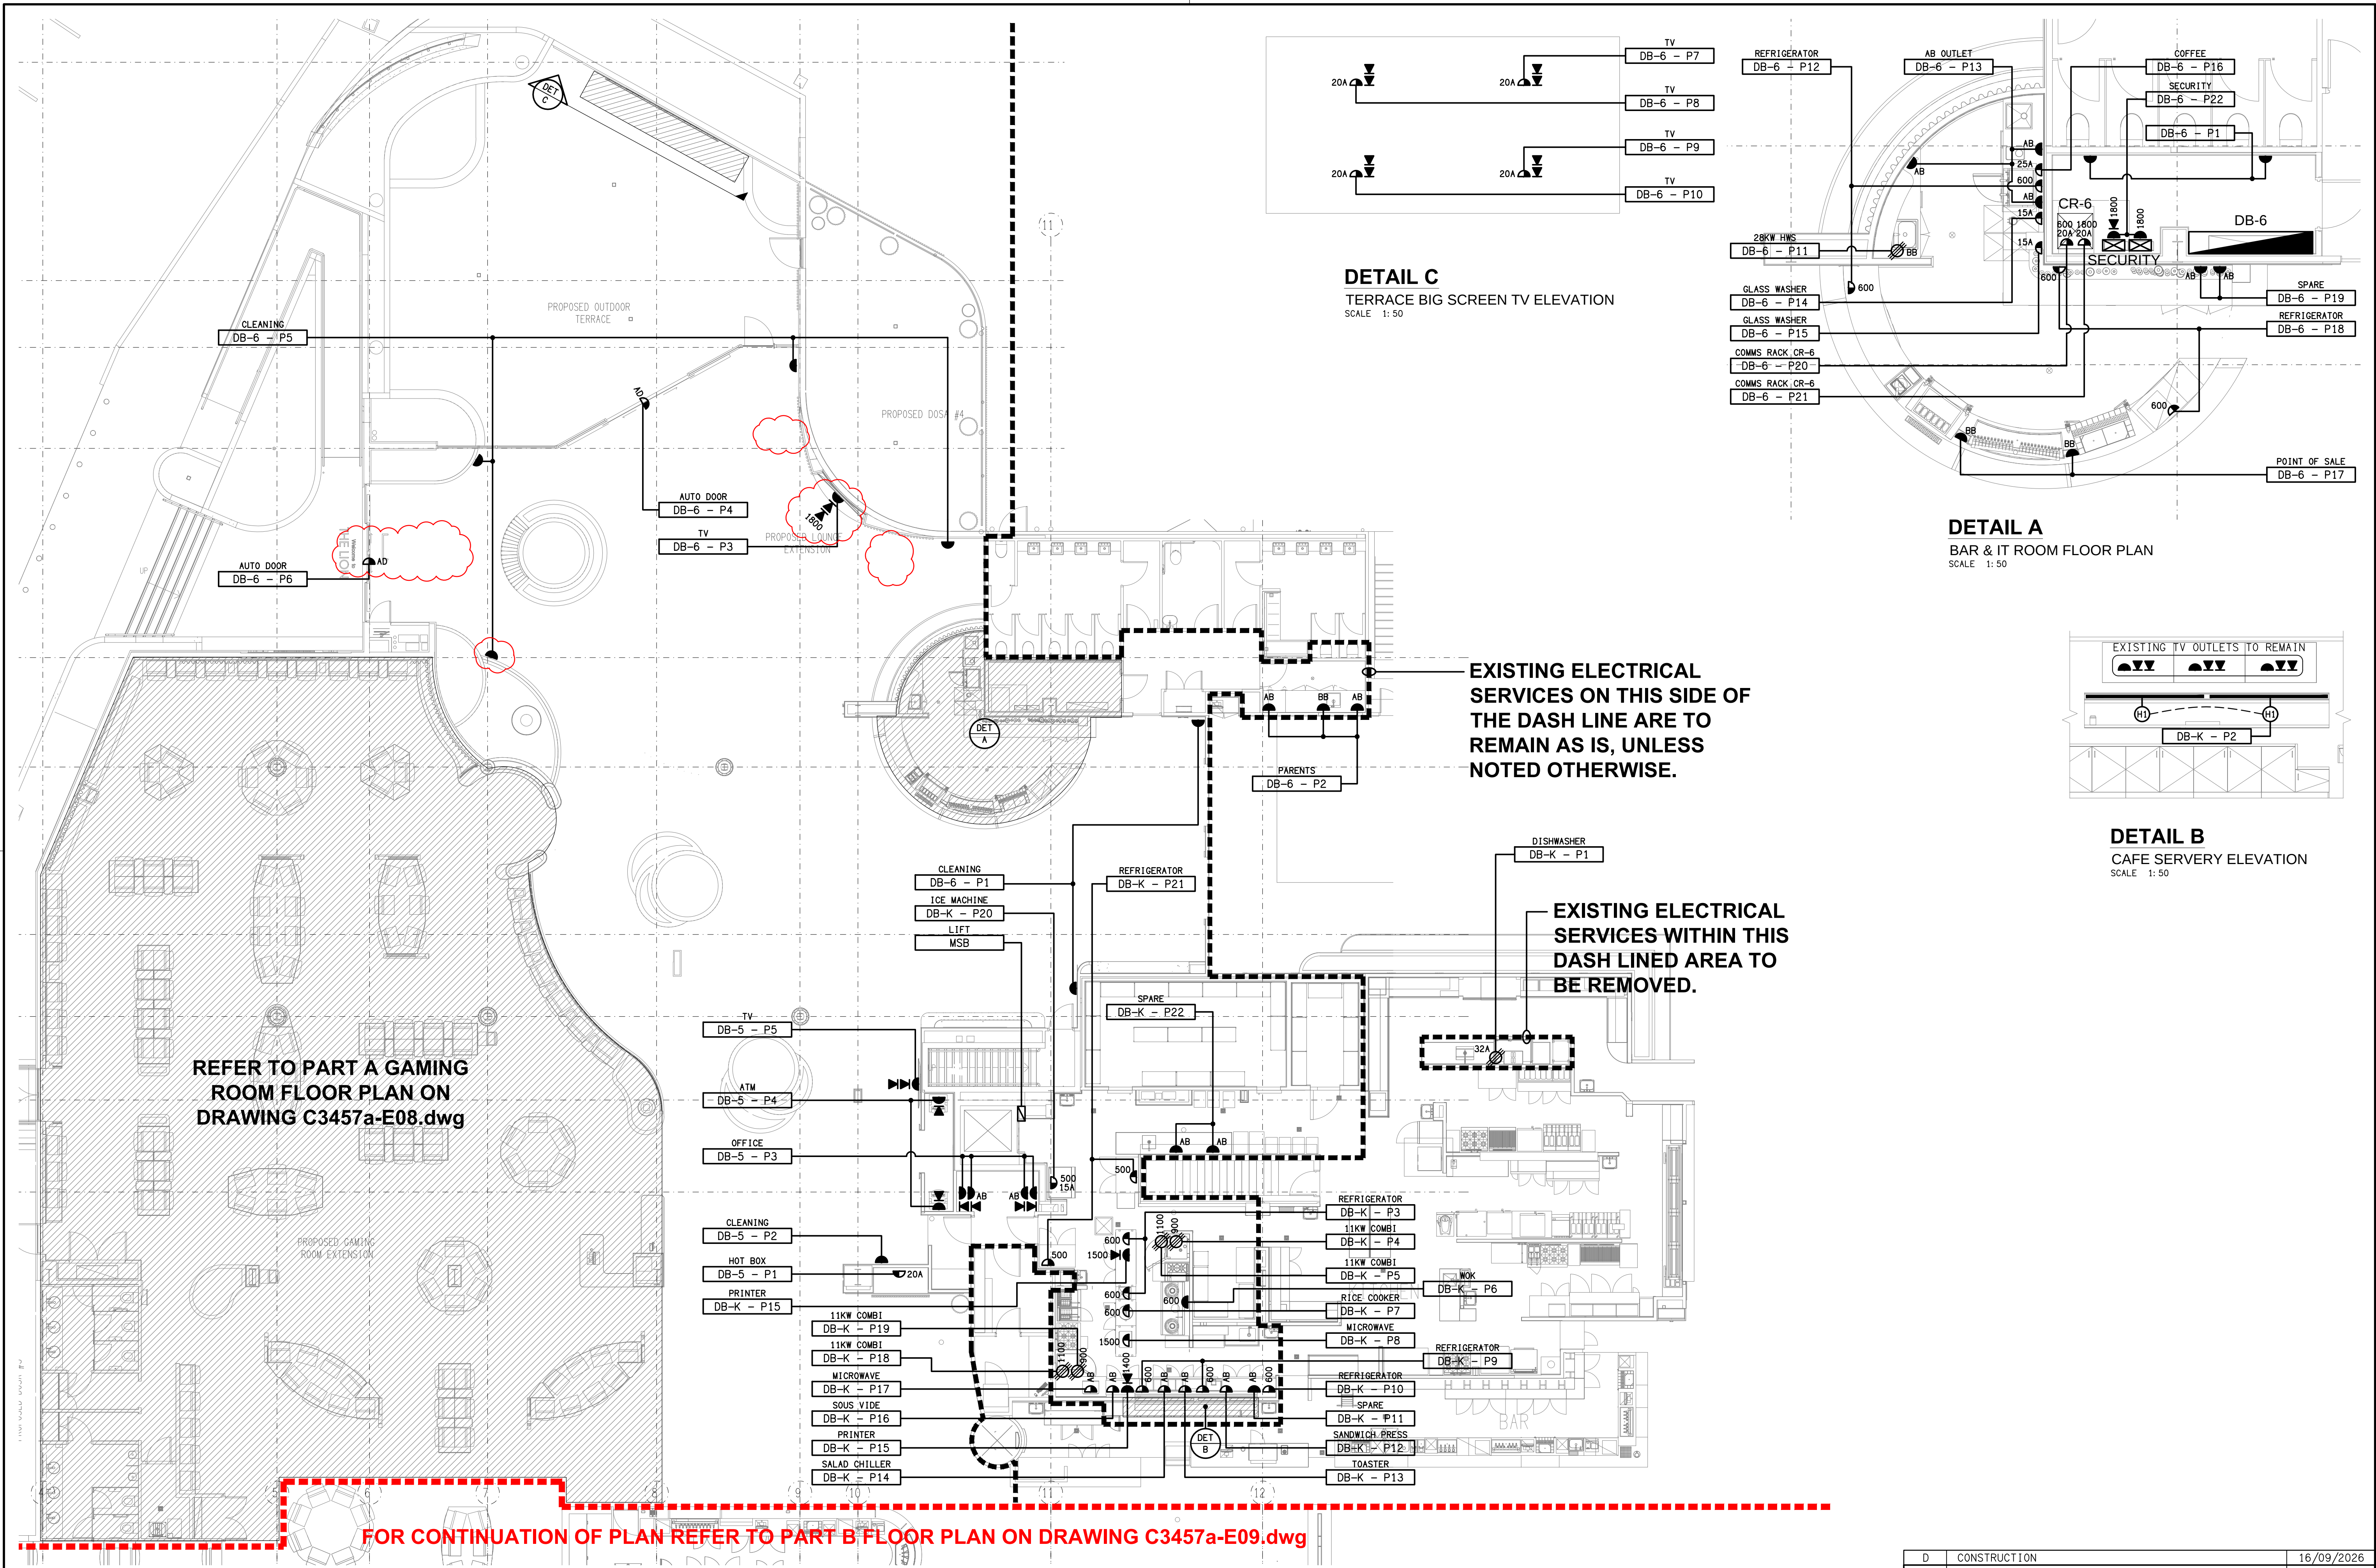

DETAIL C
TERRACE BIG SCREEN TV ELEVATION
SCALE 1:50

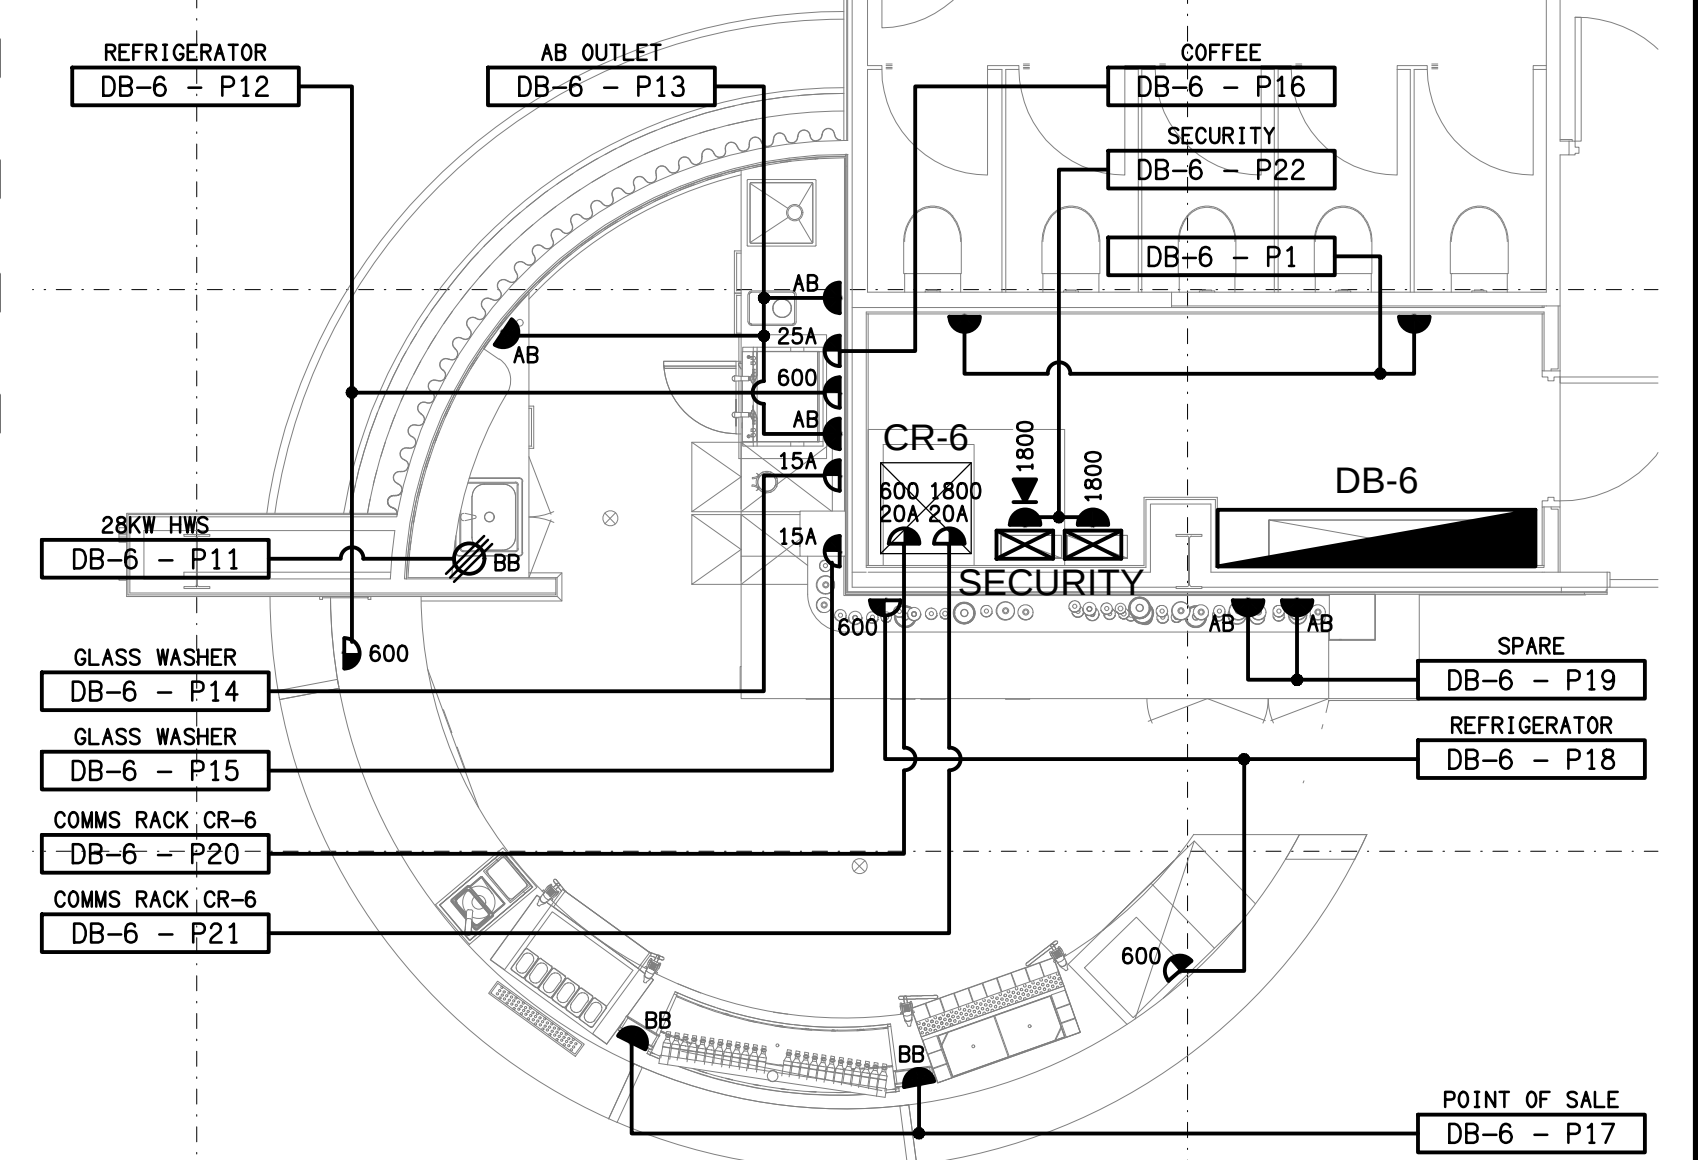

DETAIL A
BAR & IT ROOM FLOOR PLAN
SCALE 1:50

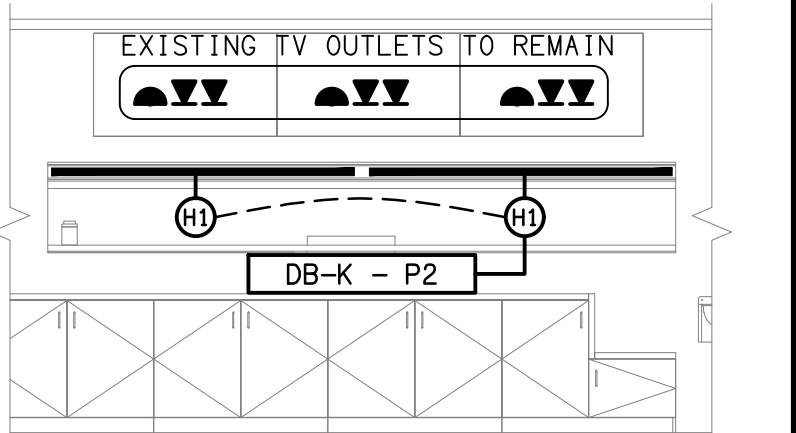

DETAIL B
CAFE SERVERY ELEVATION
SCALE 1:50

EXISTING ELECTRICAL SERVICES ON THIS SIDE OF THE DASH LINE ARE TO REMAIN AS IS, UNLESS NOTED OTHERWISE.

EXISTING ELECTRICAL SERVICES WITHIN THIS DASH LINED AREA TO BE REMOVED.

REFER TO PART A GAMING ROOM FLOOR PLAN ON DRAWING C3457a-E08.dwg

FOR CONTINUATION OF PLAN REFER TO PART B FLOOR PLAN ON DRAWING C3457a-E09.dwg