
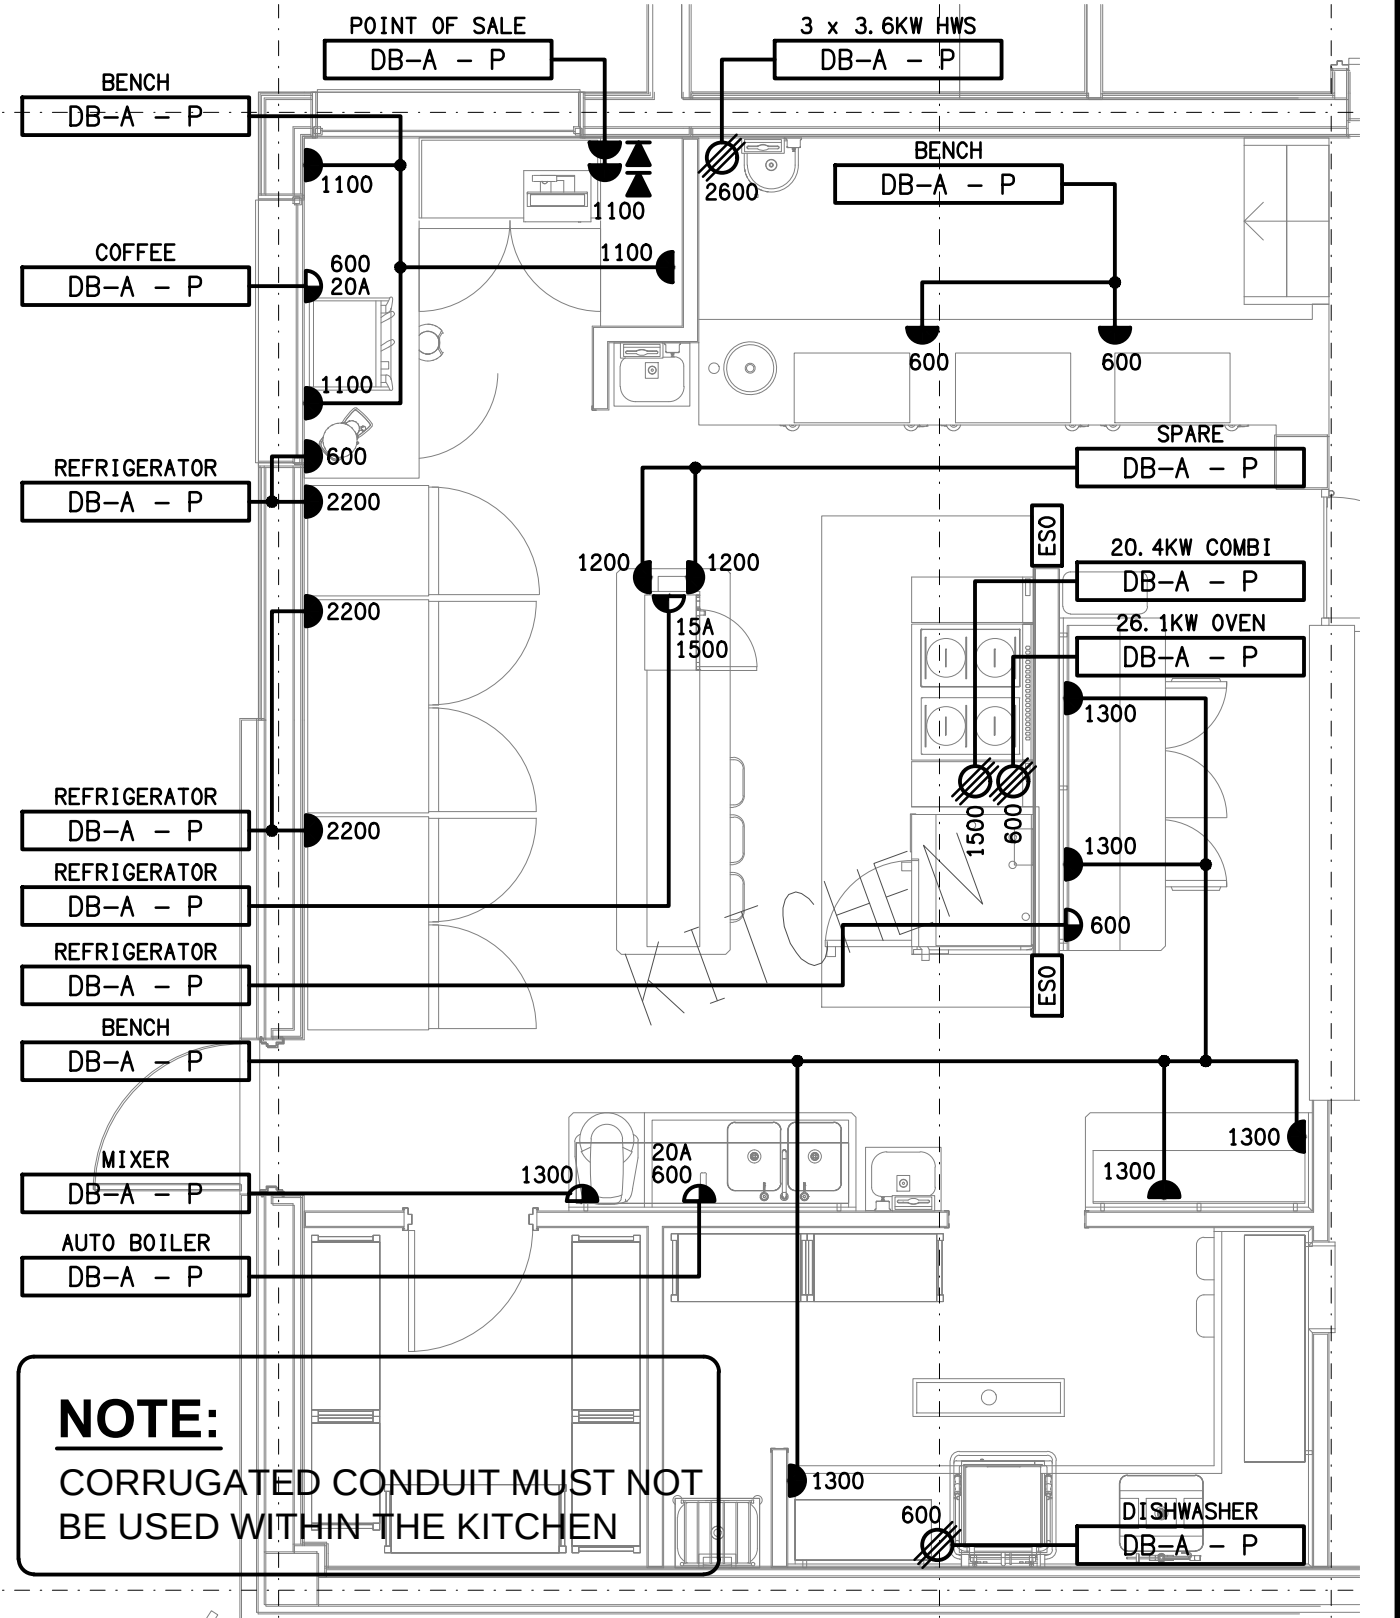


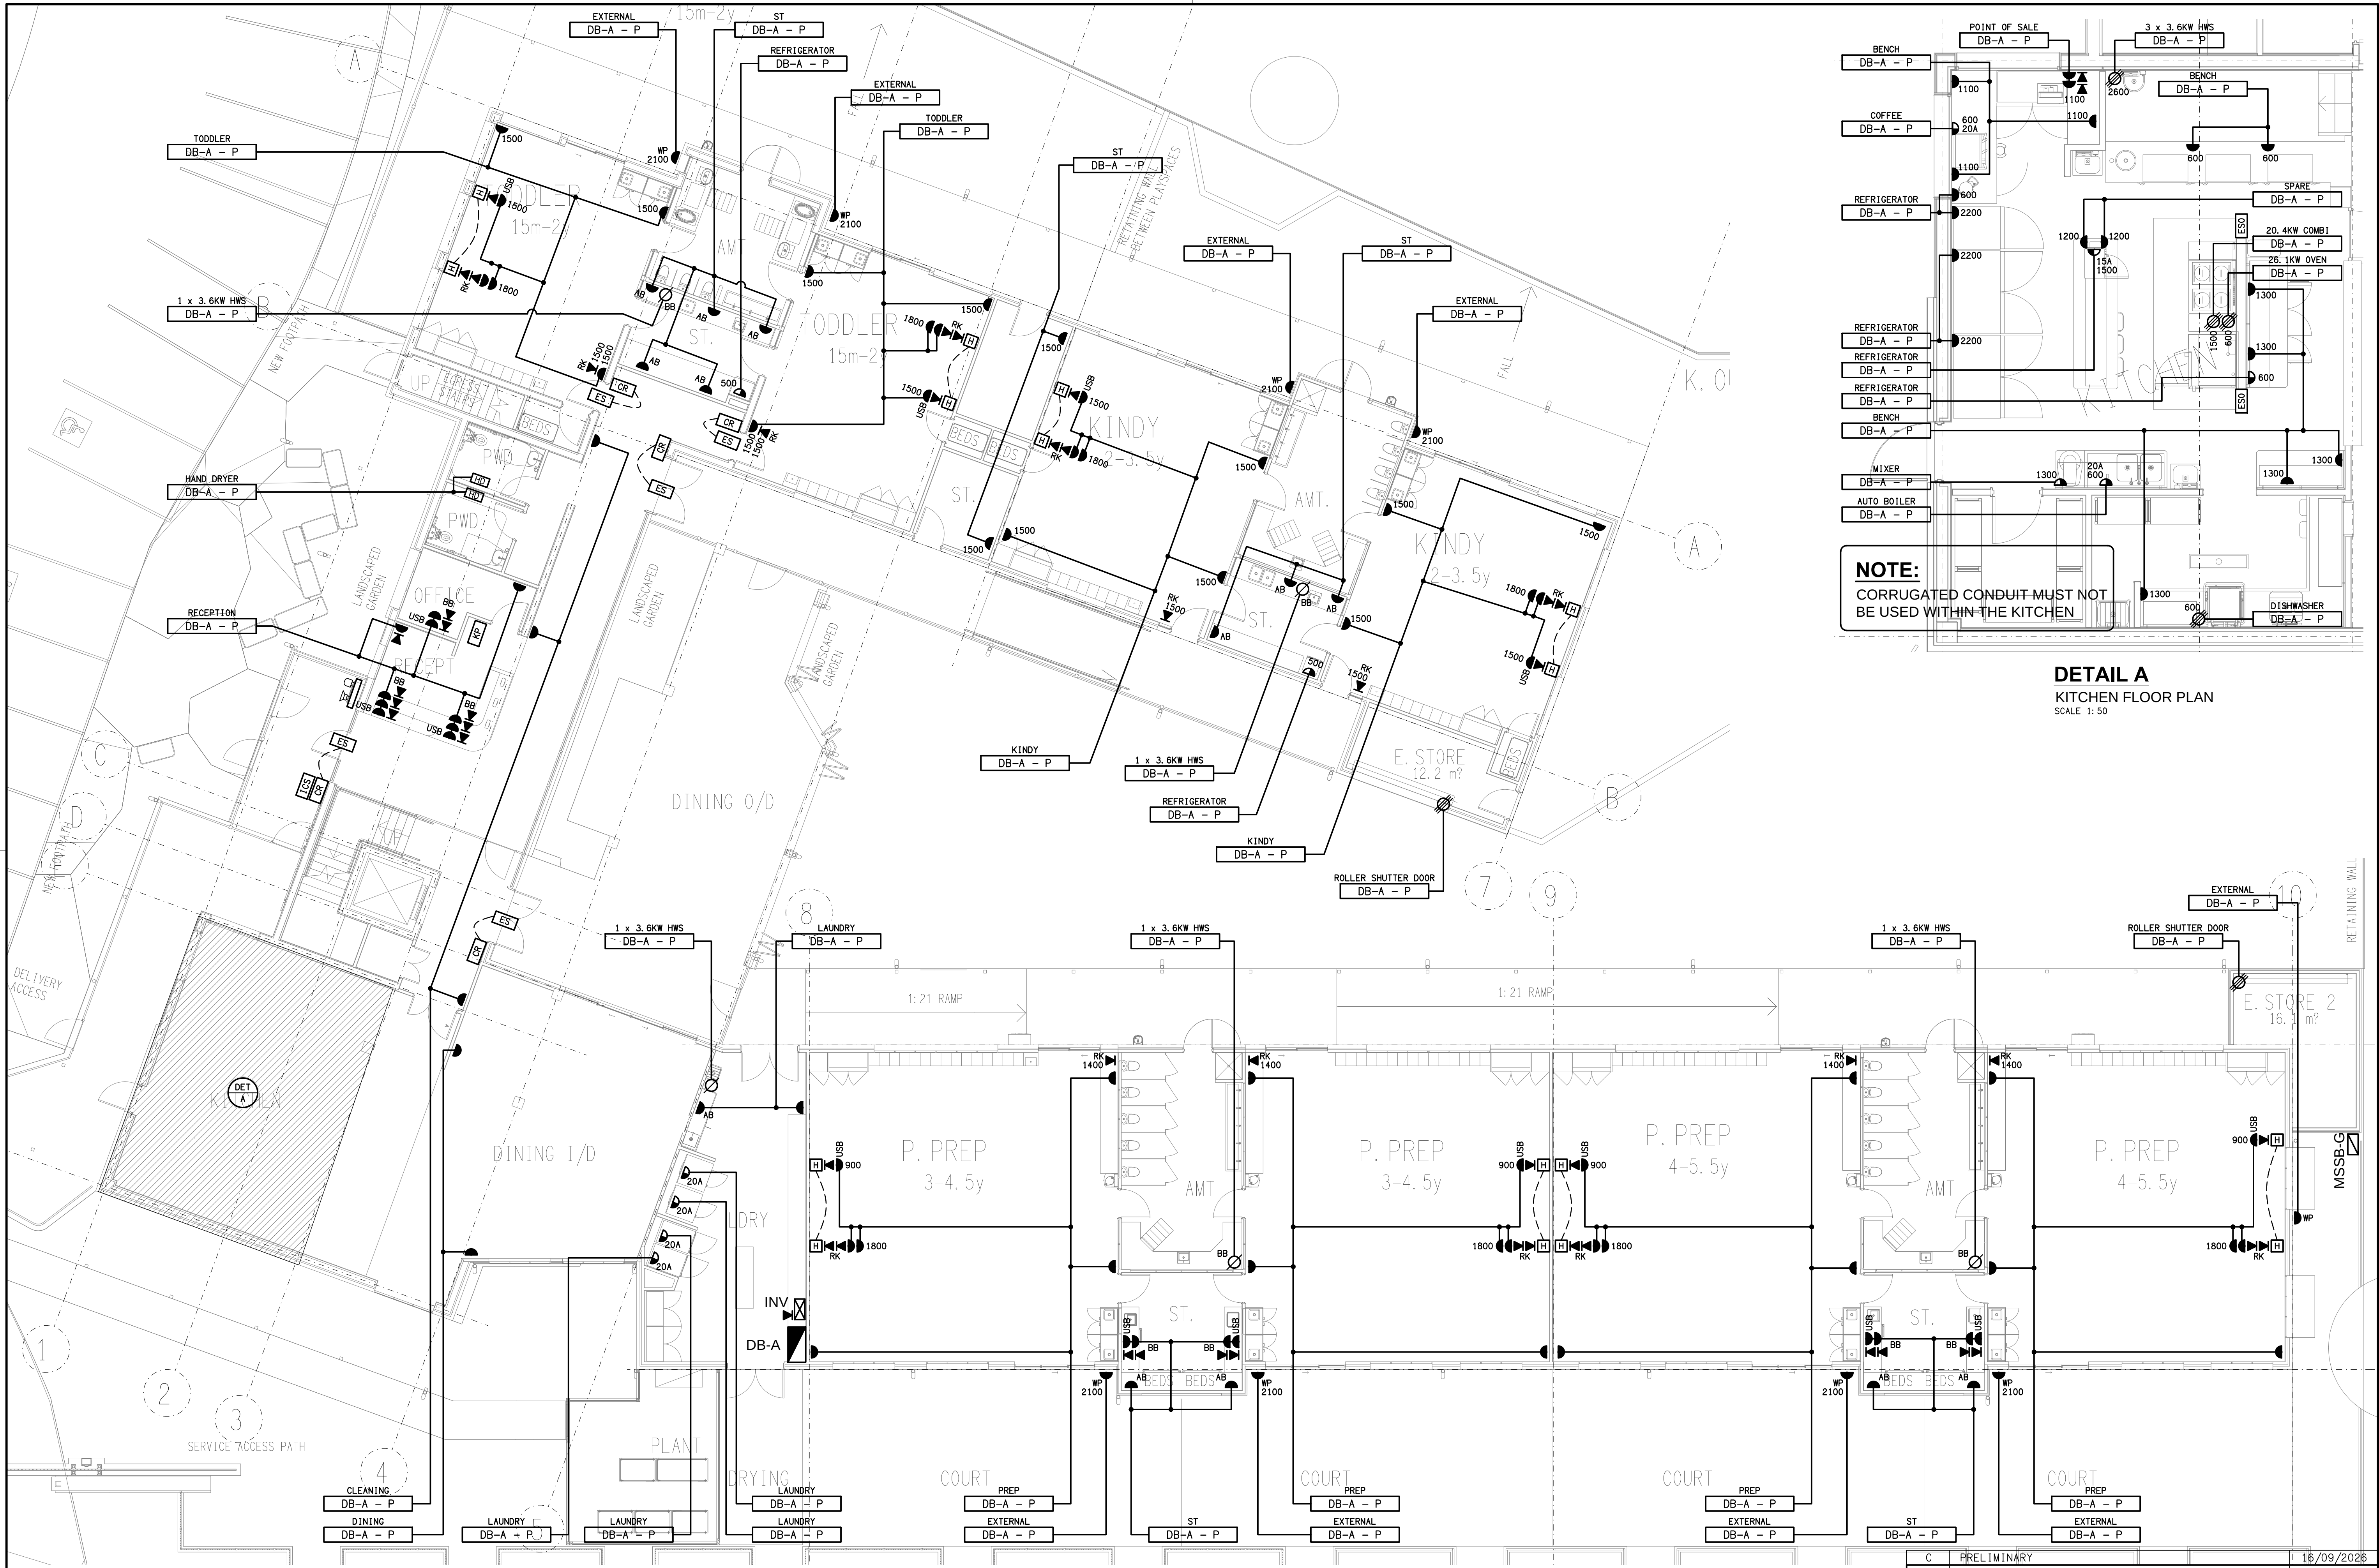

DETAIL A
KITCHEN FLOOR PLAN
SCALE: 1:50