
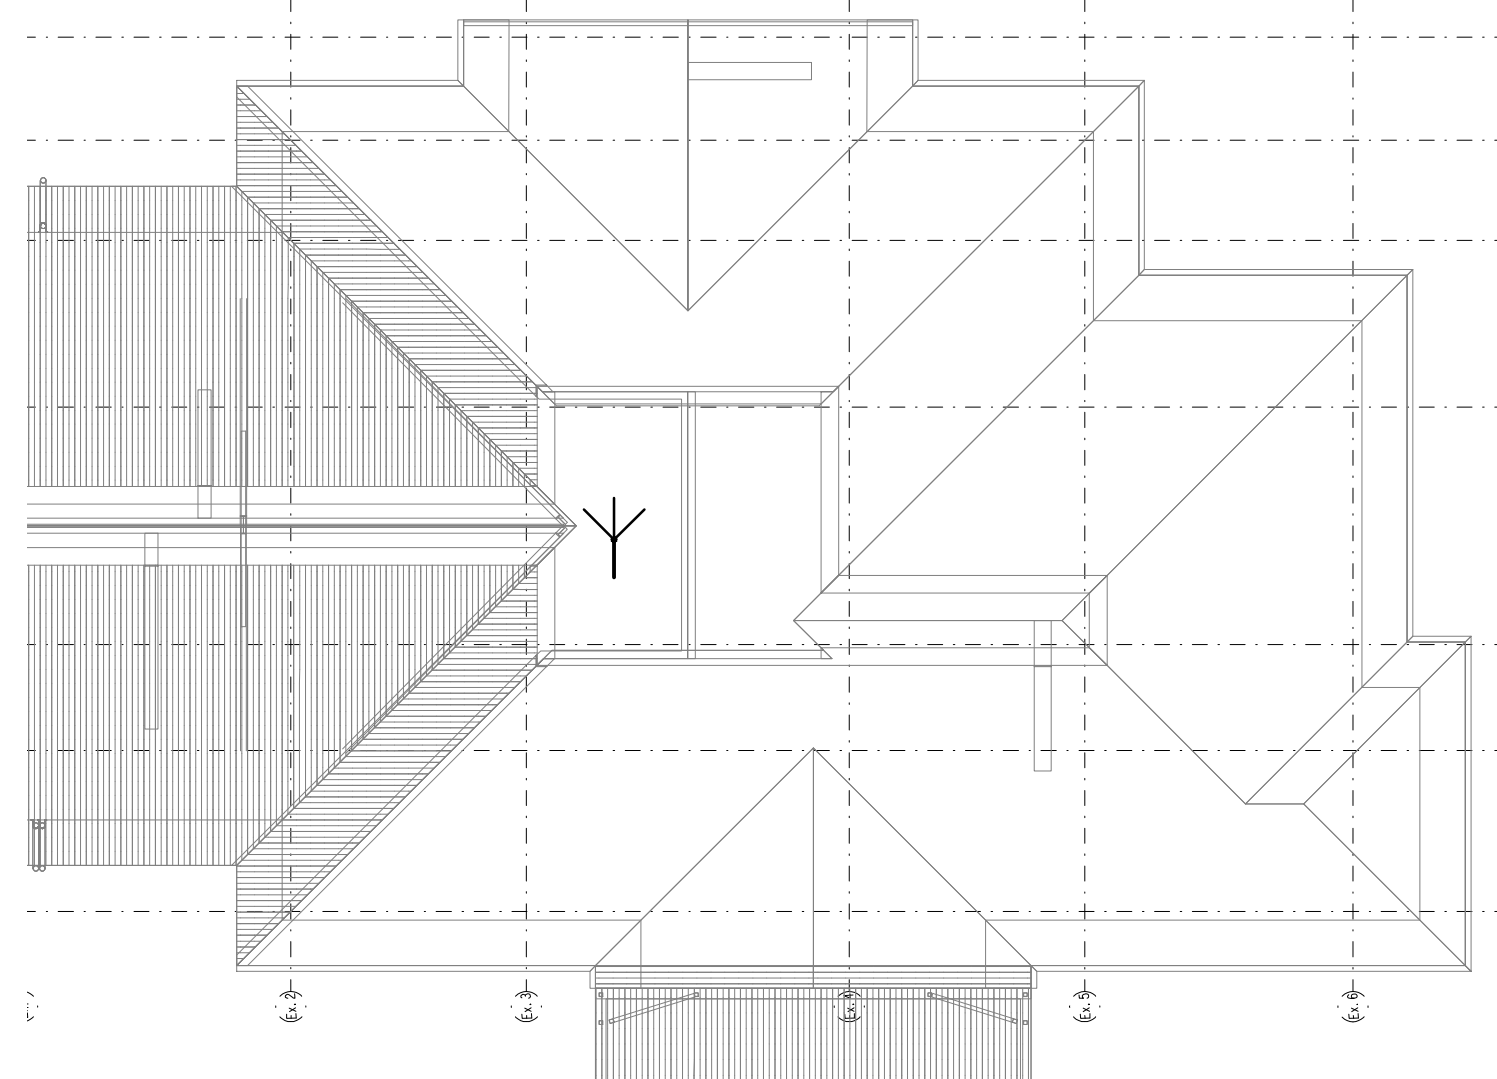


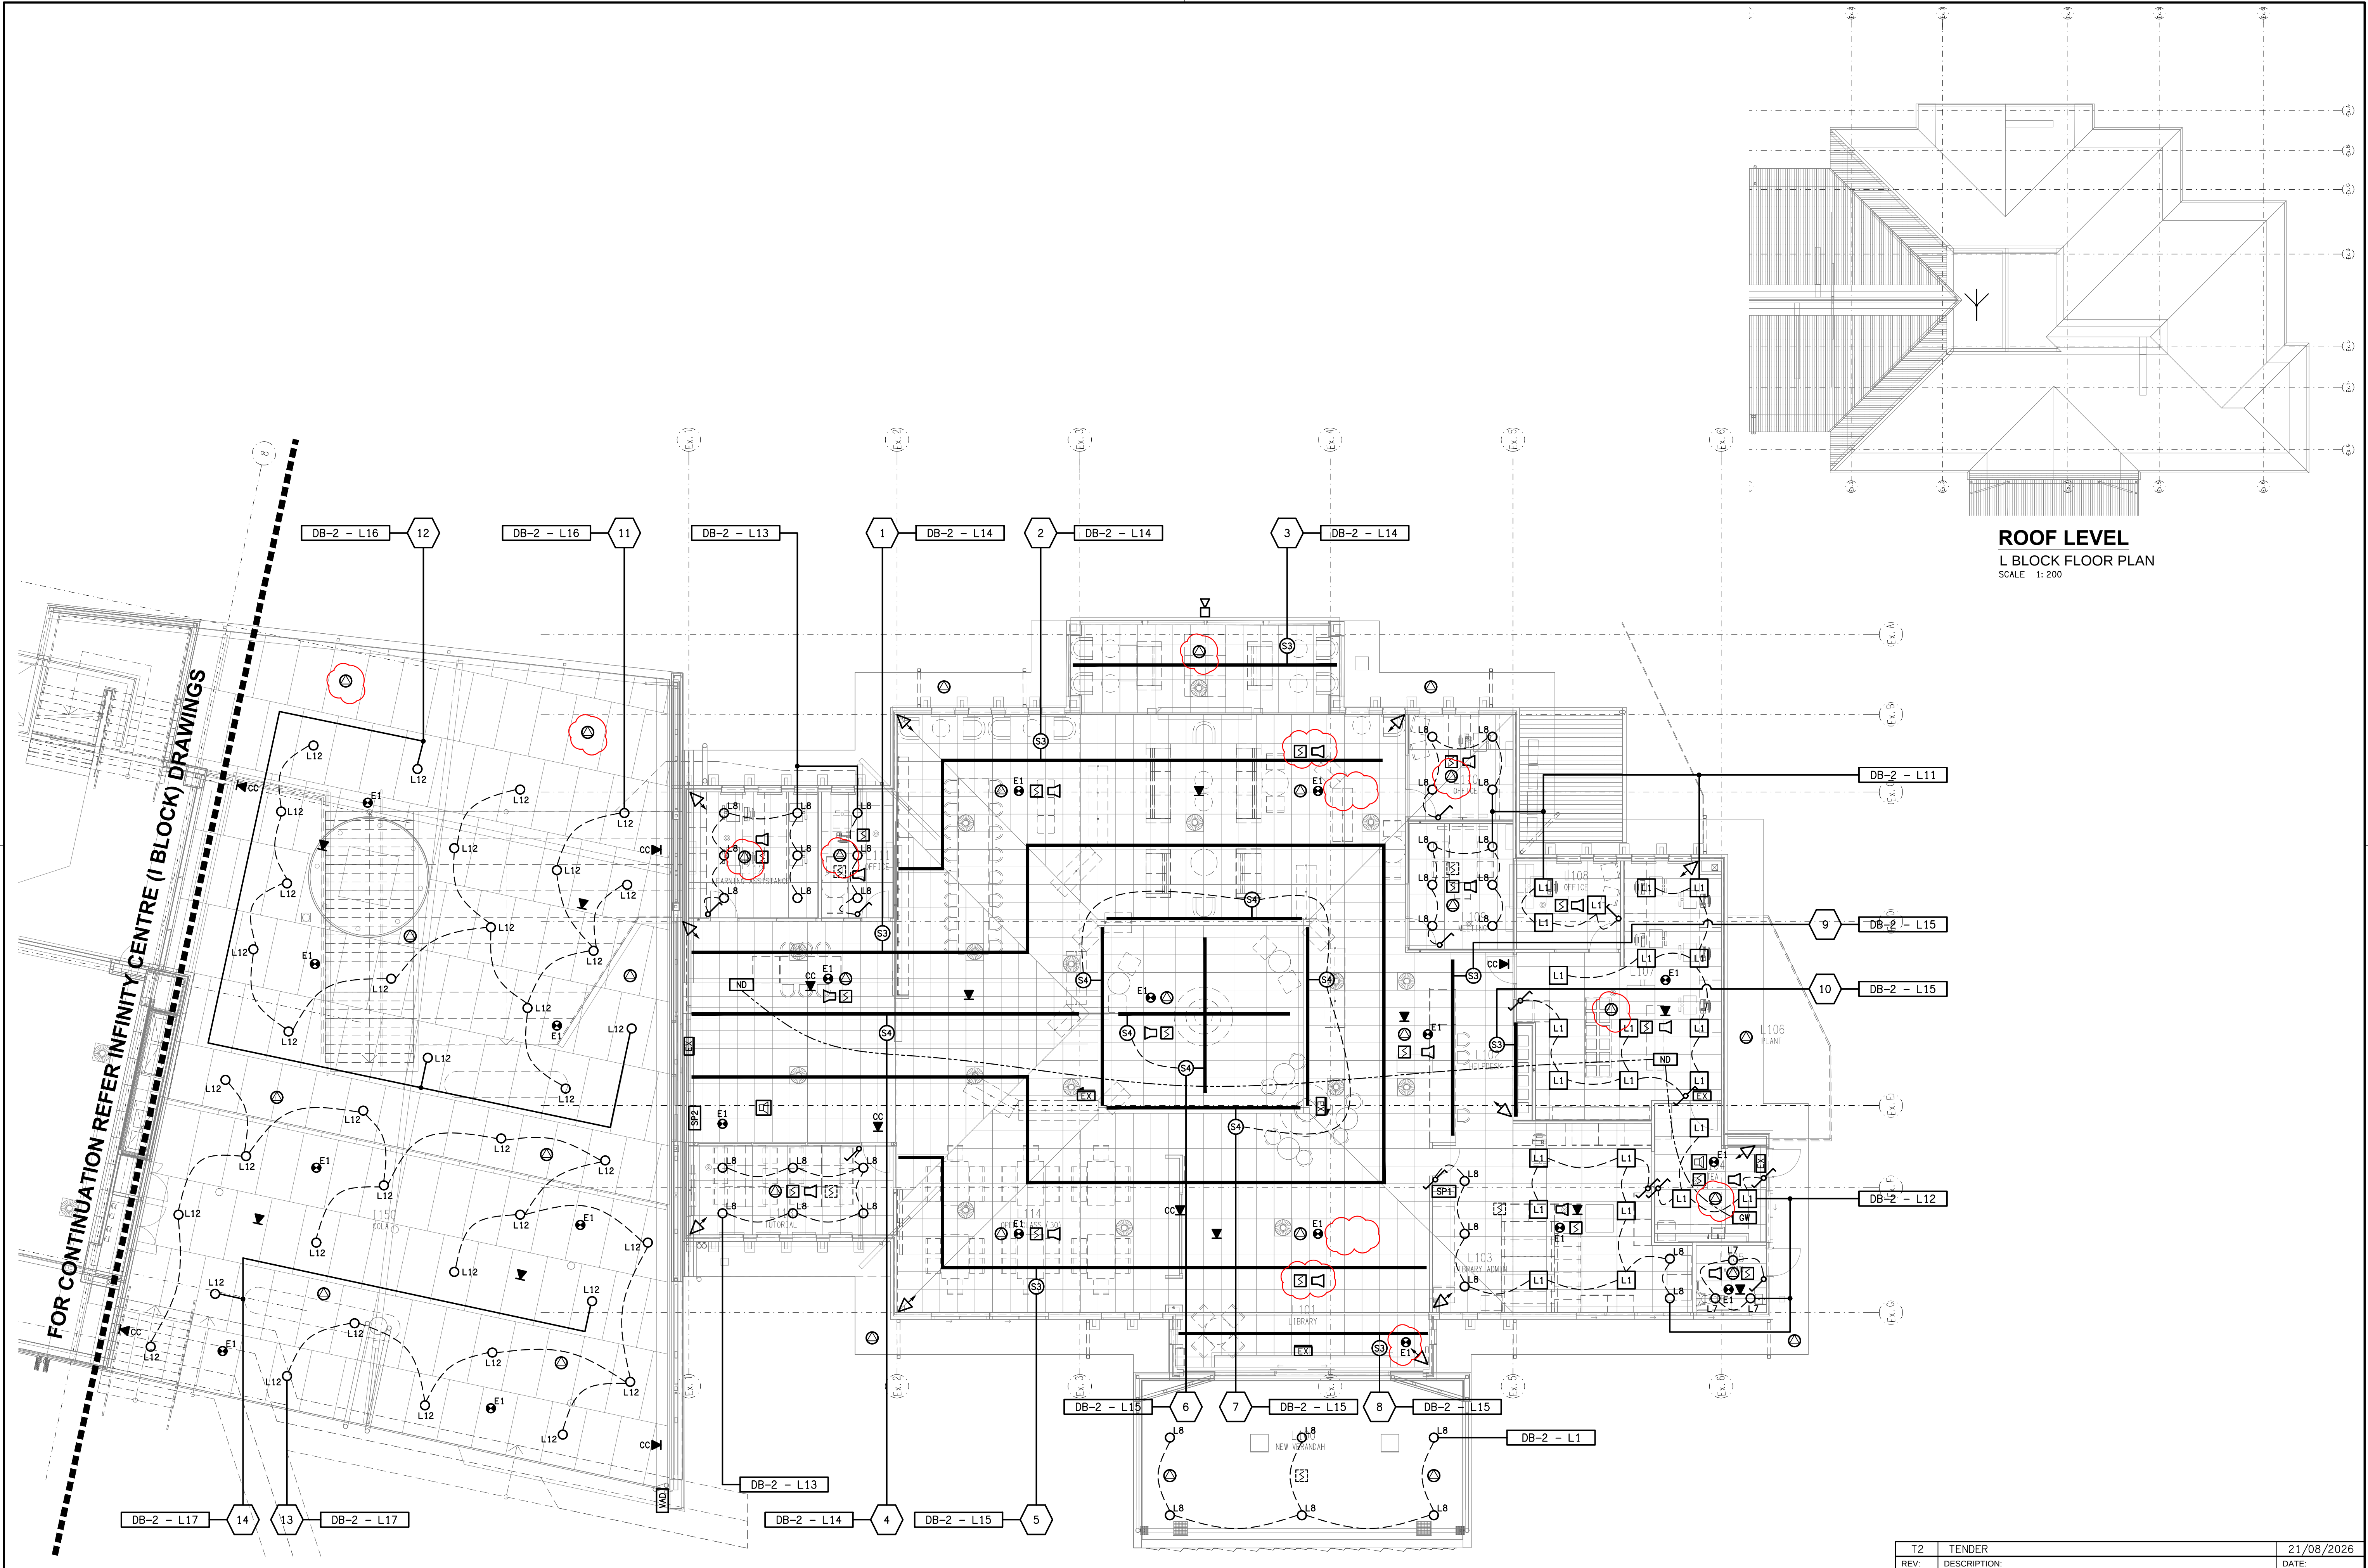

ROOF LEVEL
L BLOCK FLOOR PLAN
SCALE 1:200