


ROOF LEVEL
FLOOR PLAN
SCALE 1: 200

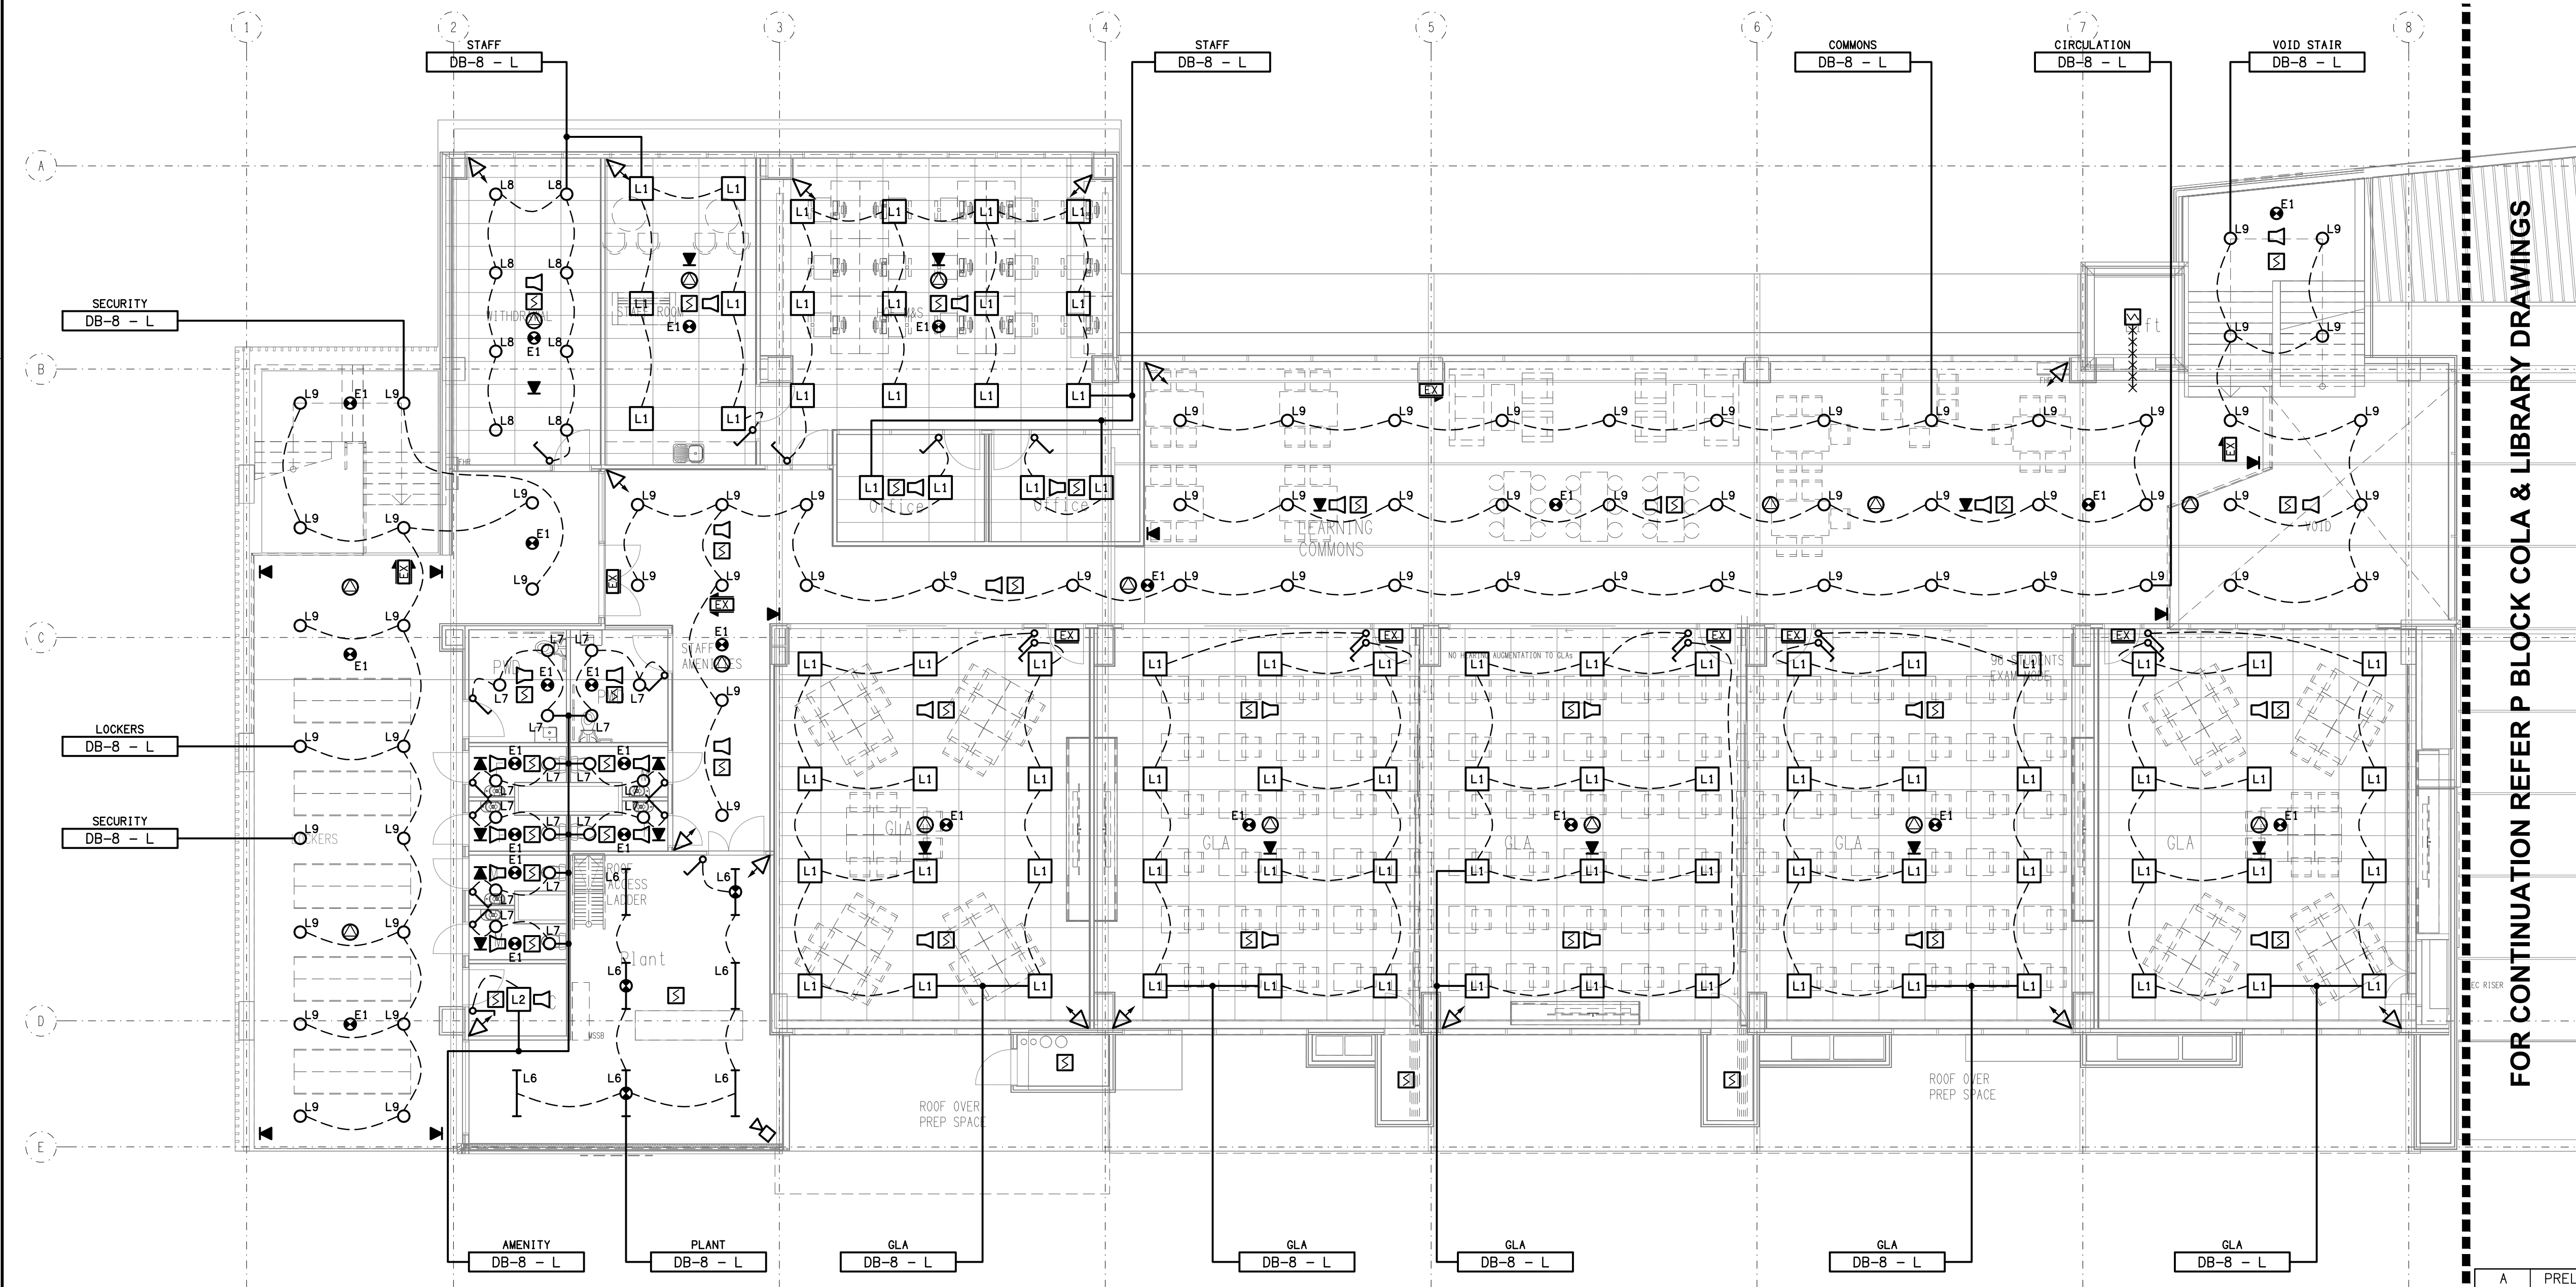

FOR CONTINUATION REFER P BLOCK COLA & LIBRARY DRAWINGS