




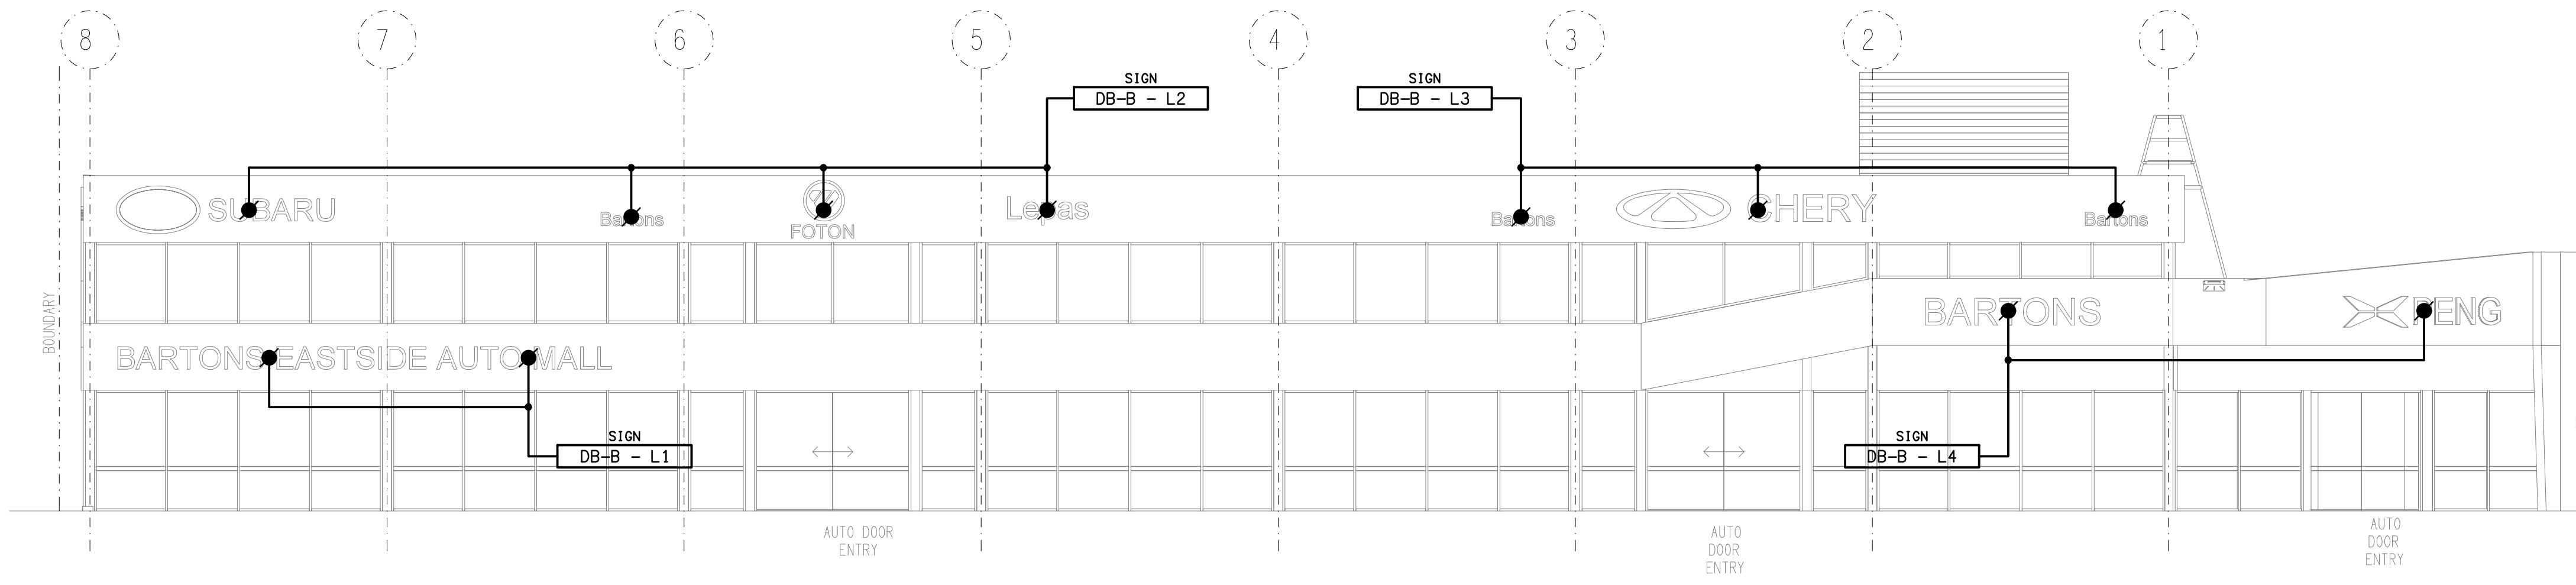


NORTH EAST
EXTERNAL BUILDING ELEVATION
SCALE 1: 100

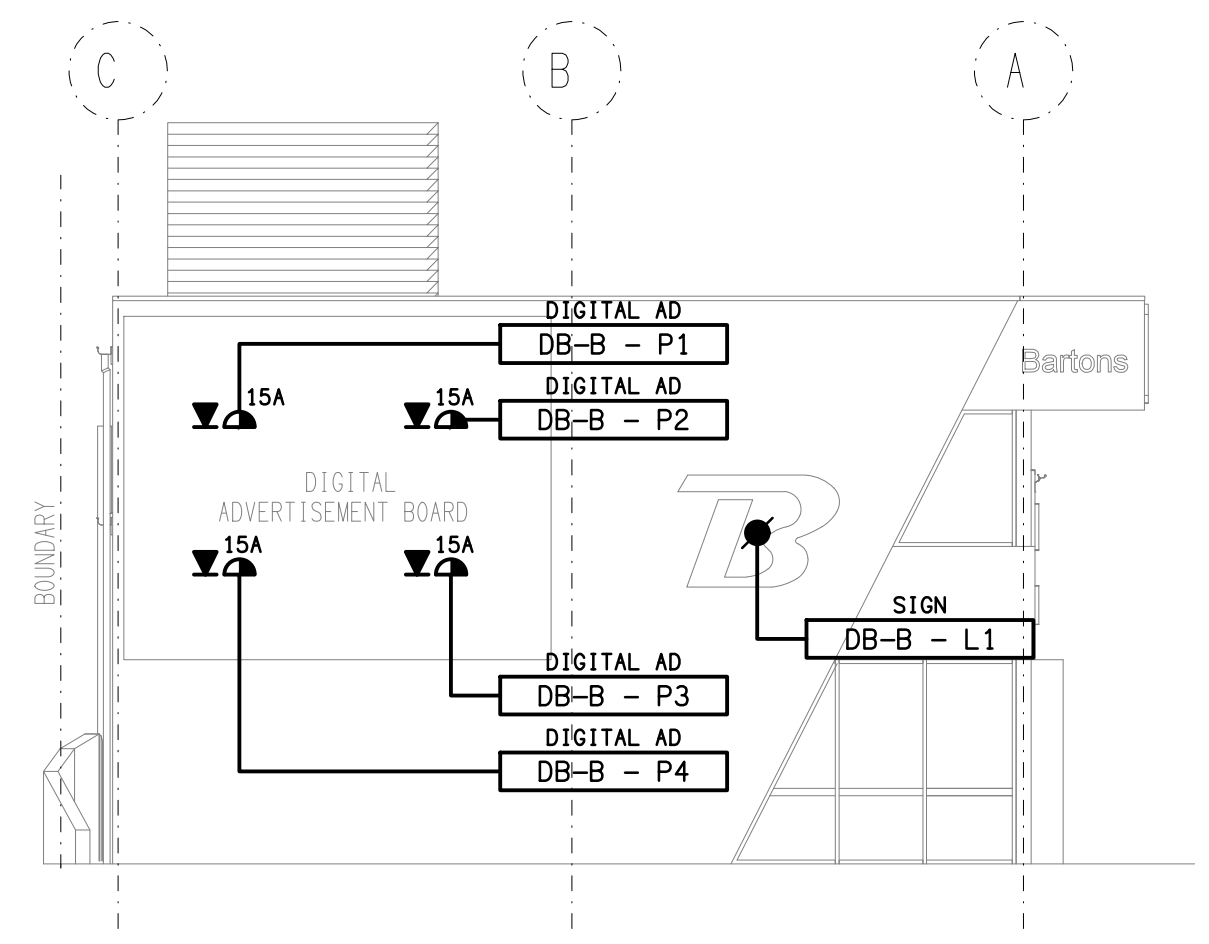

SOUTH EAST
EXTERNAL BUILDING ELEVATION
SCALE 1: 100

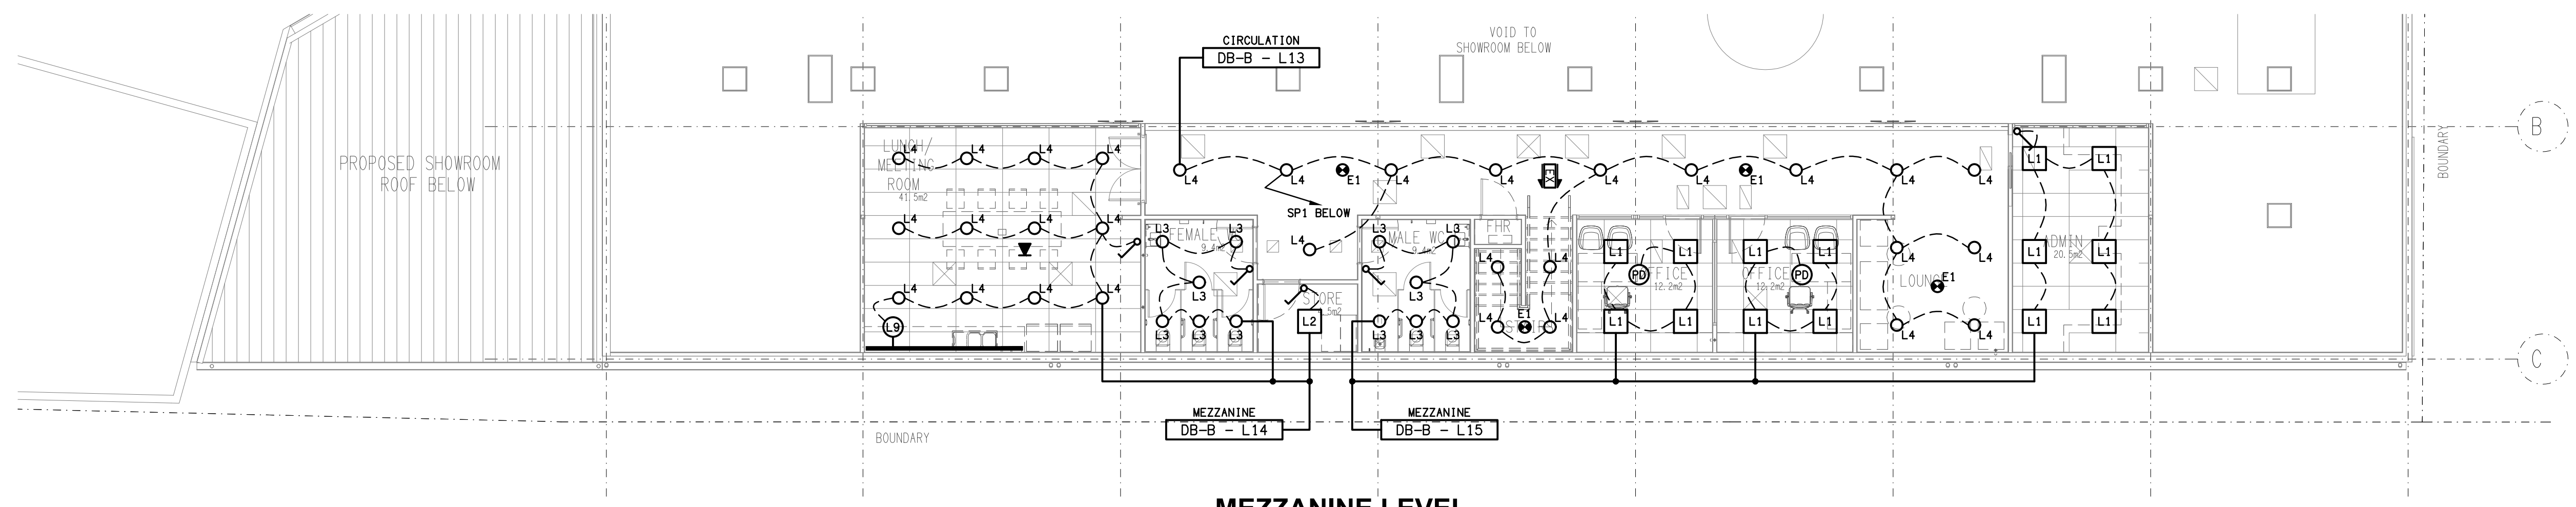

MEZZANINE LEVEL
REFLECTED CEILING PLAN
SCALE 1: 100

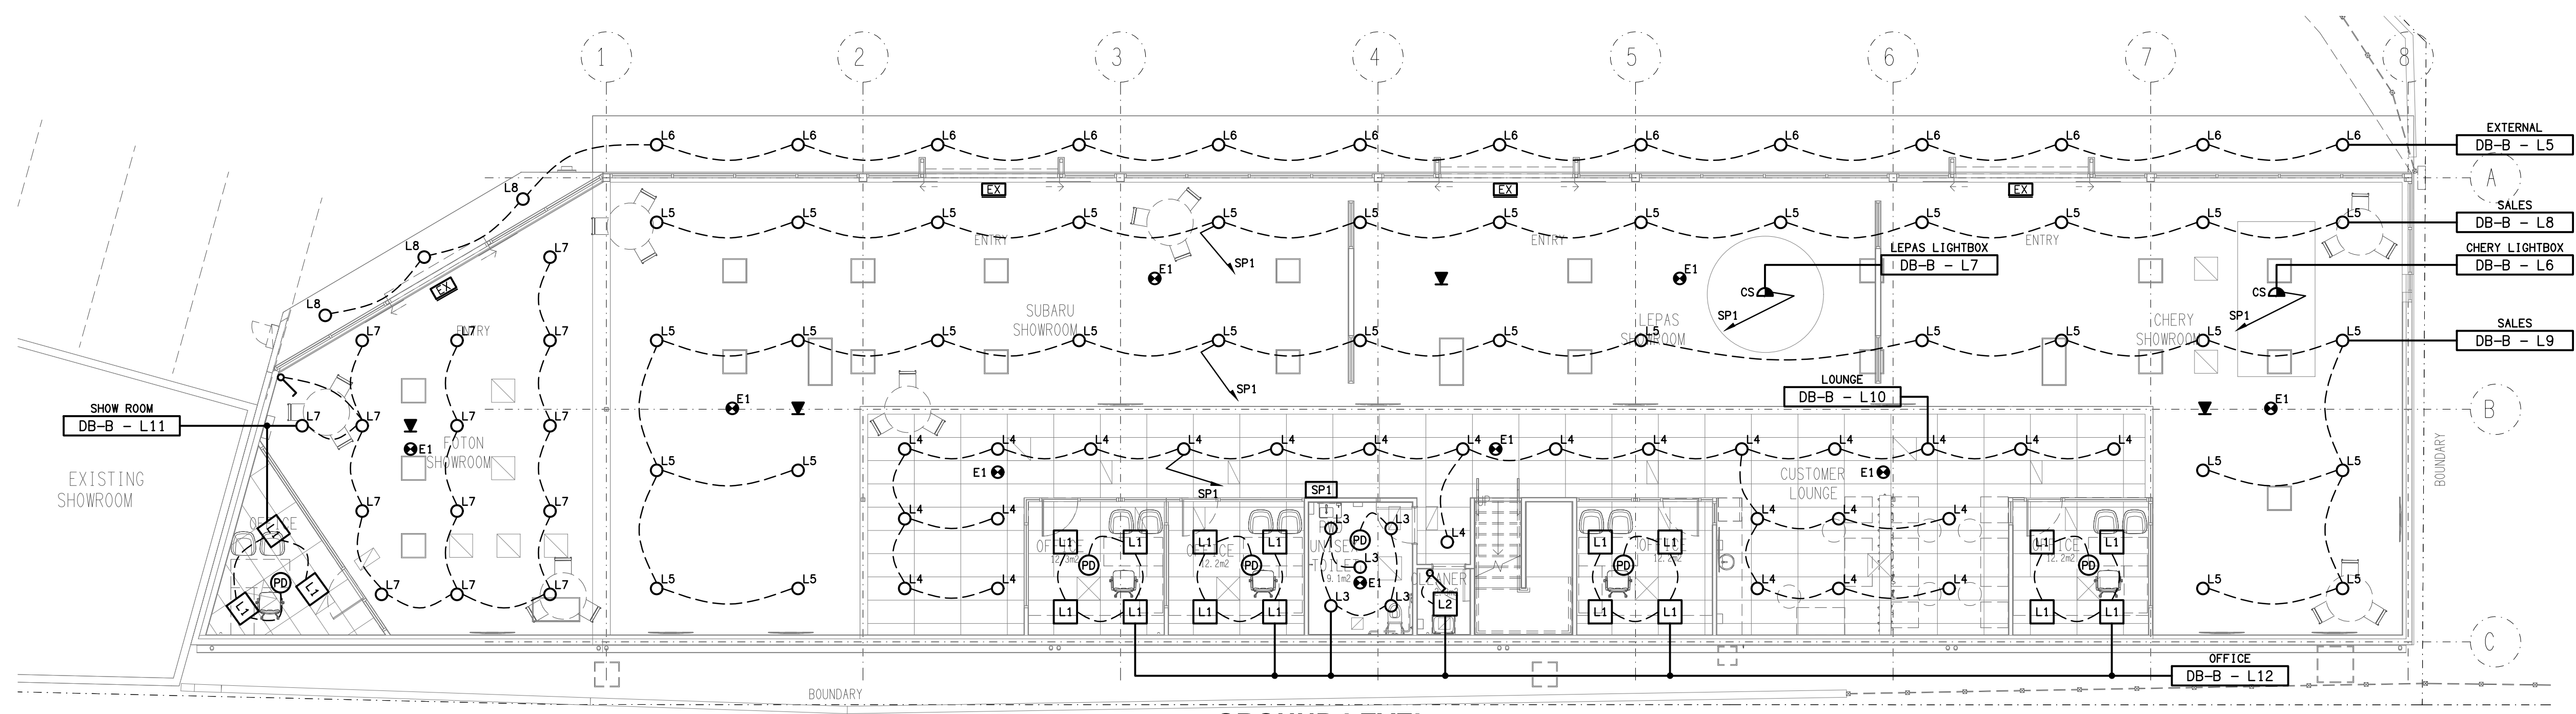

GROUND LEVEL
REFLECTED CEILING PLAN
SCALE 1: 100