



**ROOF**  
FLOOR / REFLECTED CEILING PLAN  
SCALE 1: 200

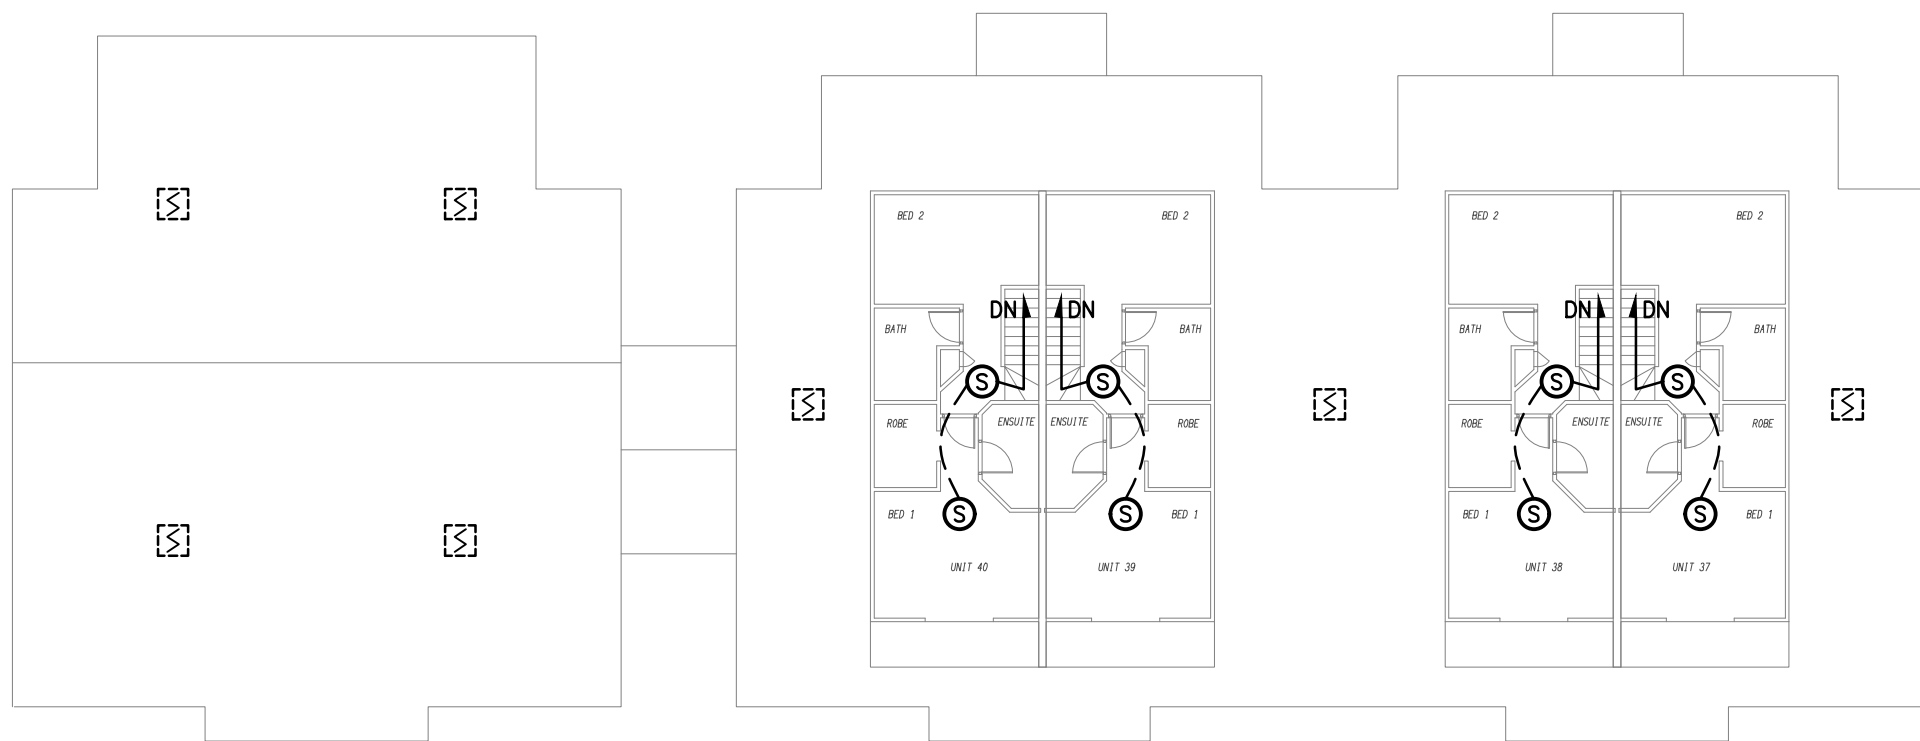

**LEVEL 5**  
FLOOR / REFLECTED CEILING PLAN  
SCALE 1: 200

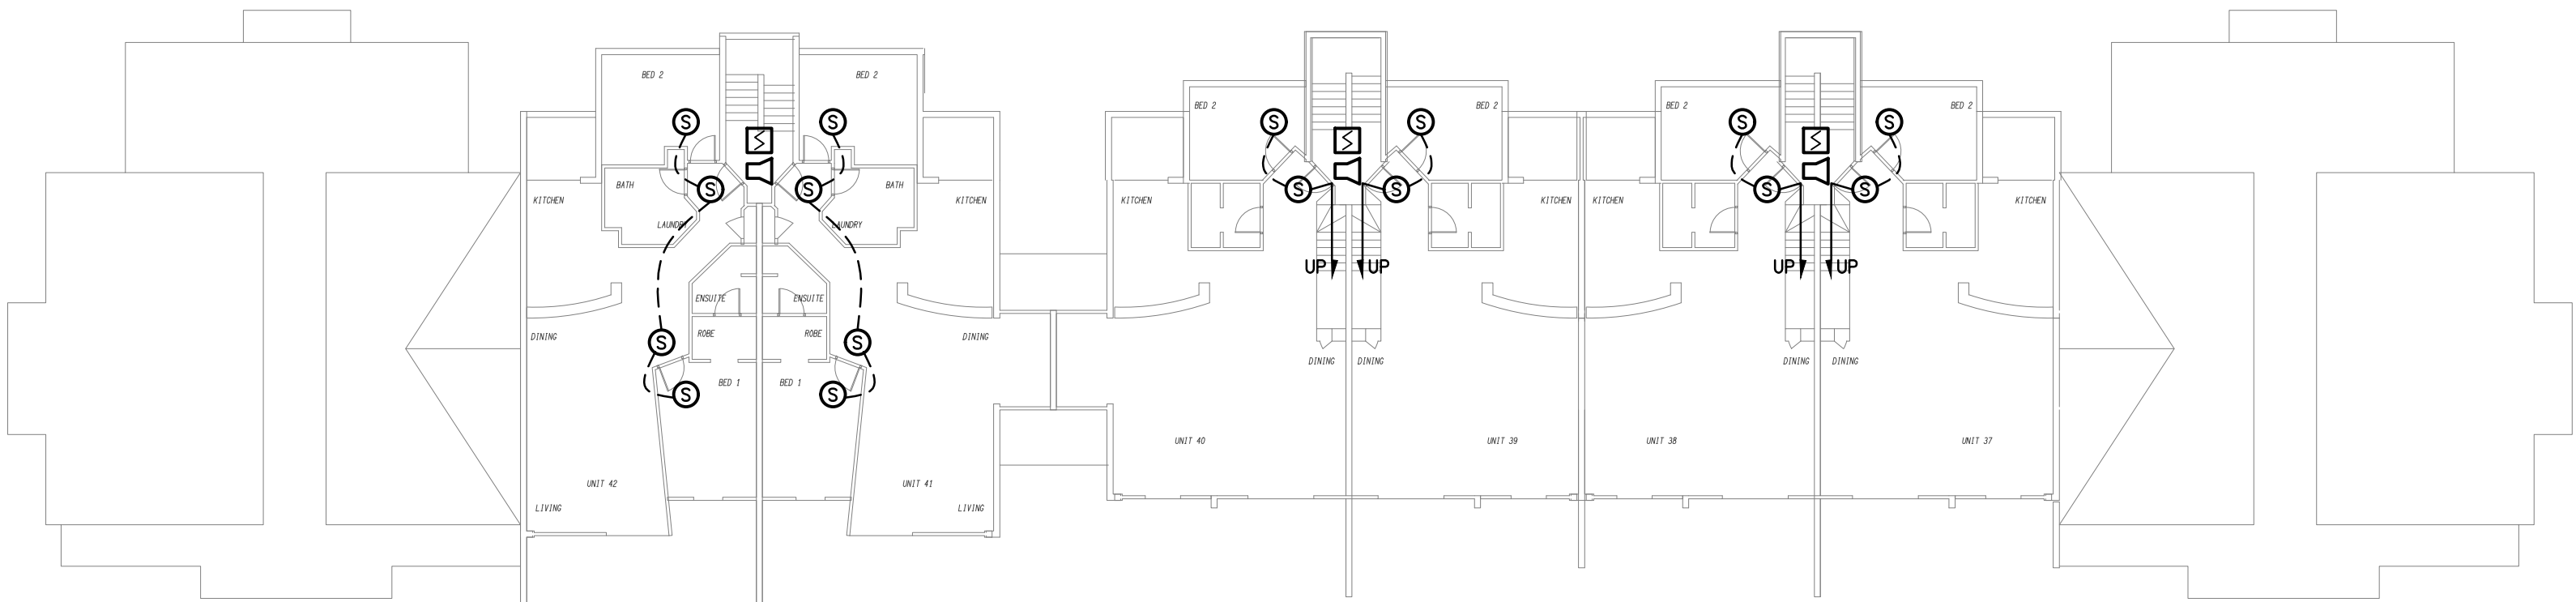

**LEVEL 4**  
FLOOR / REFLECTED CEILING PLAN  
SCALE 1: 200