




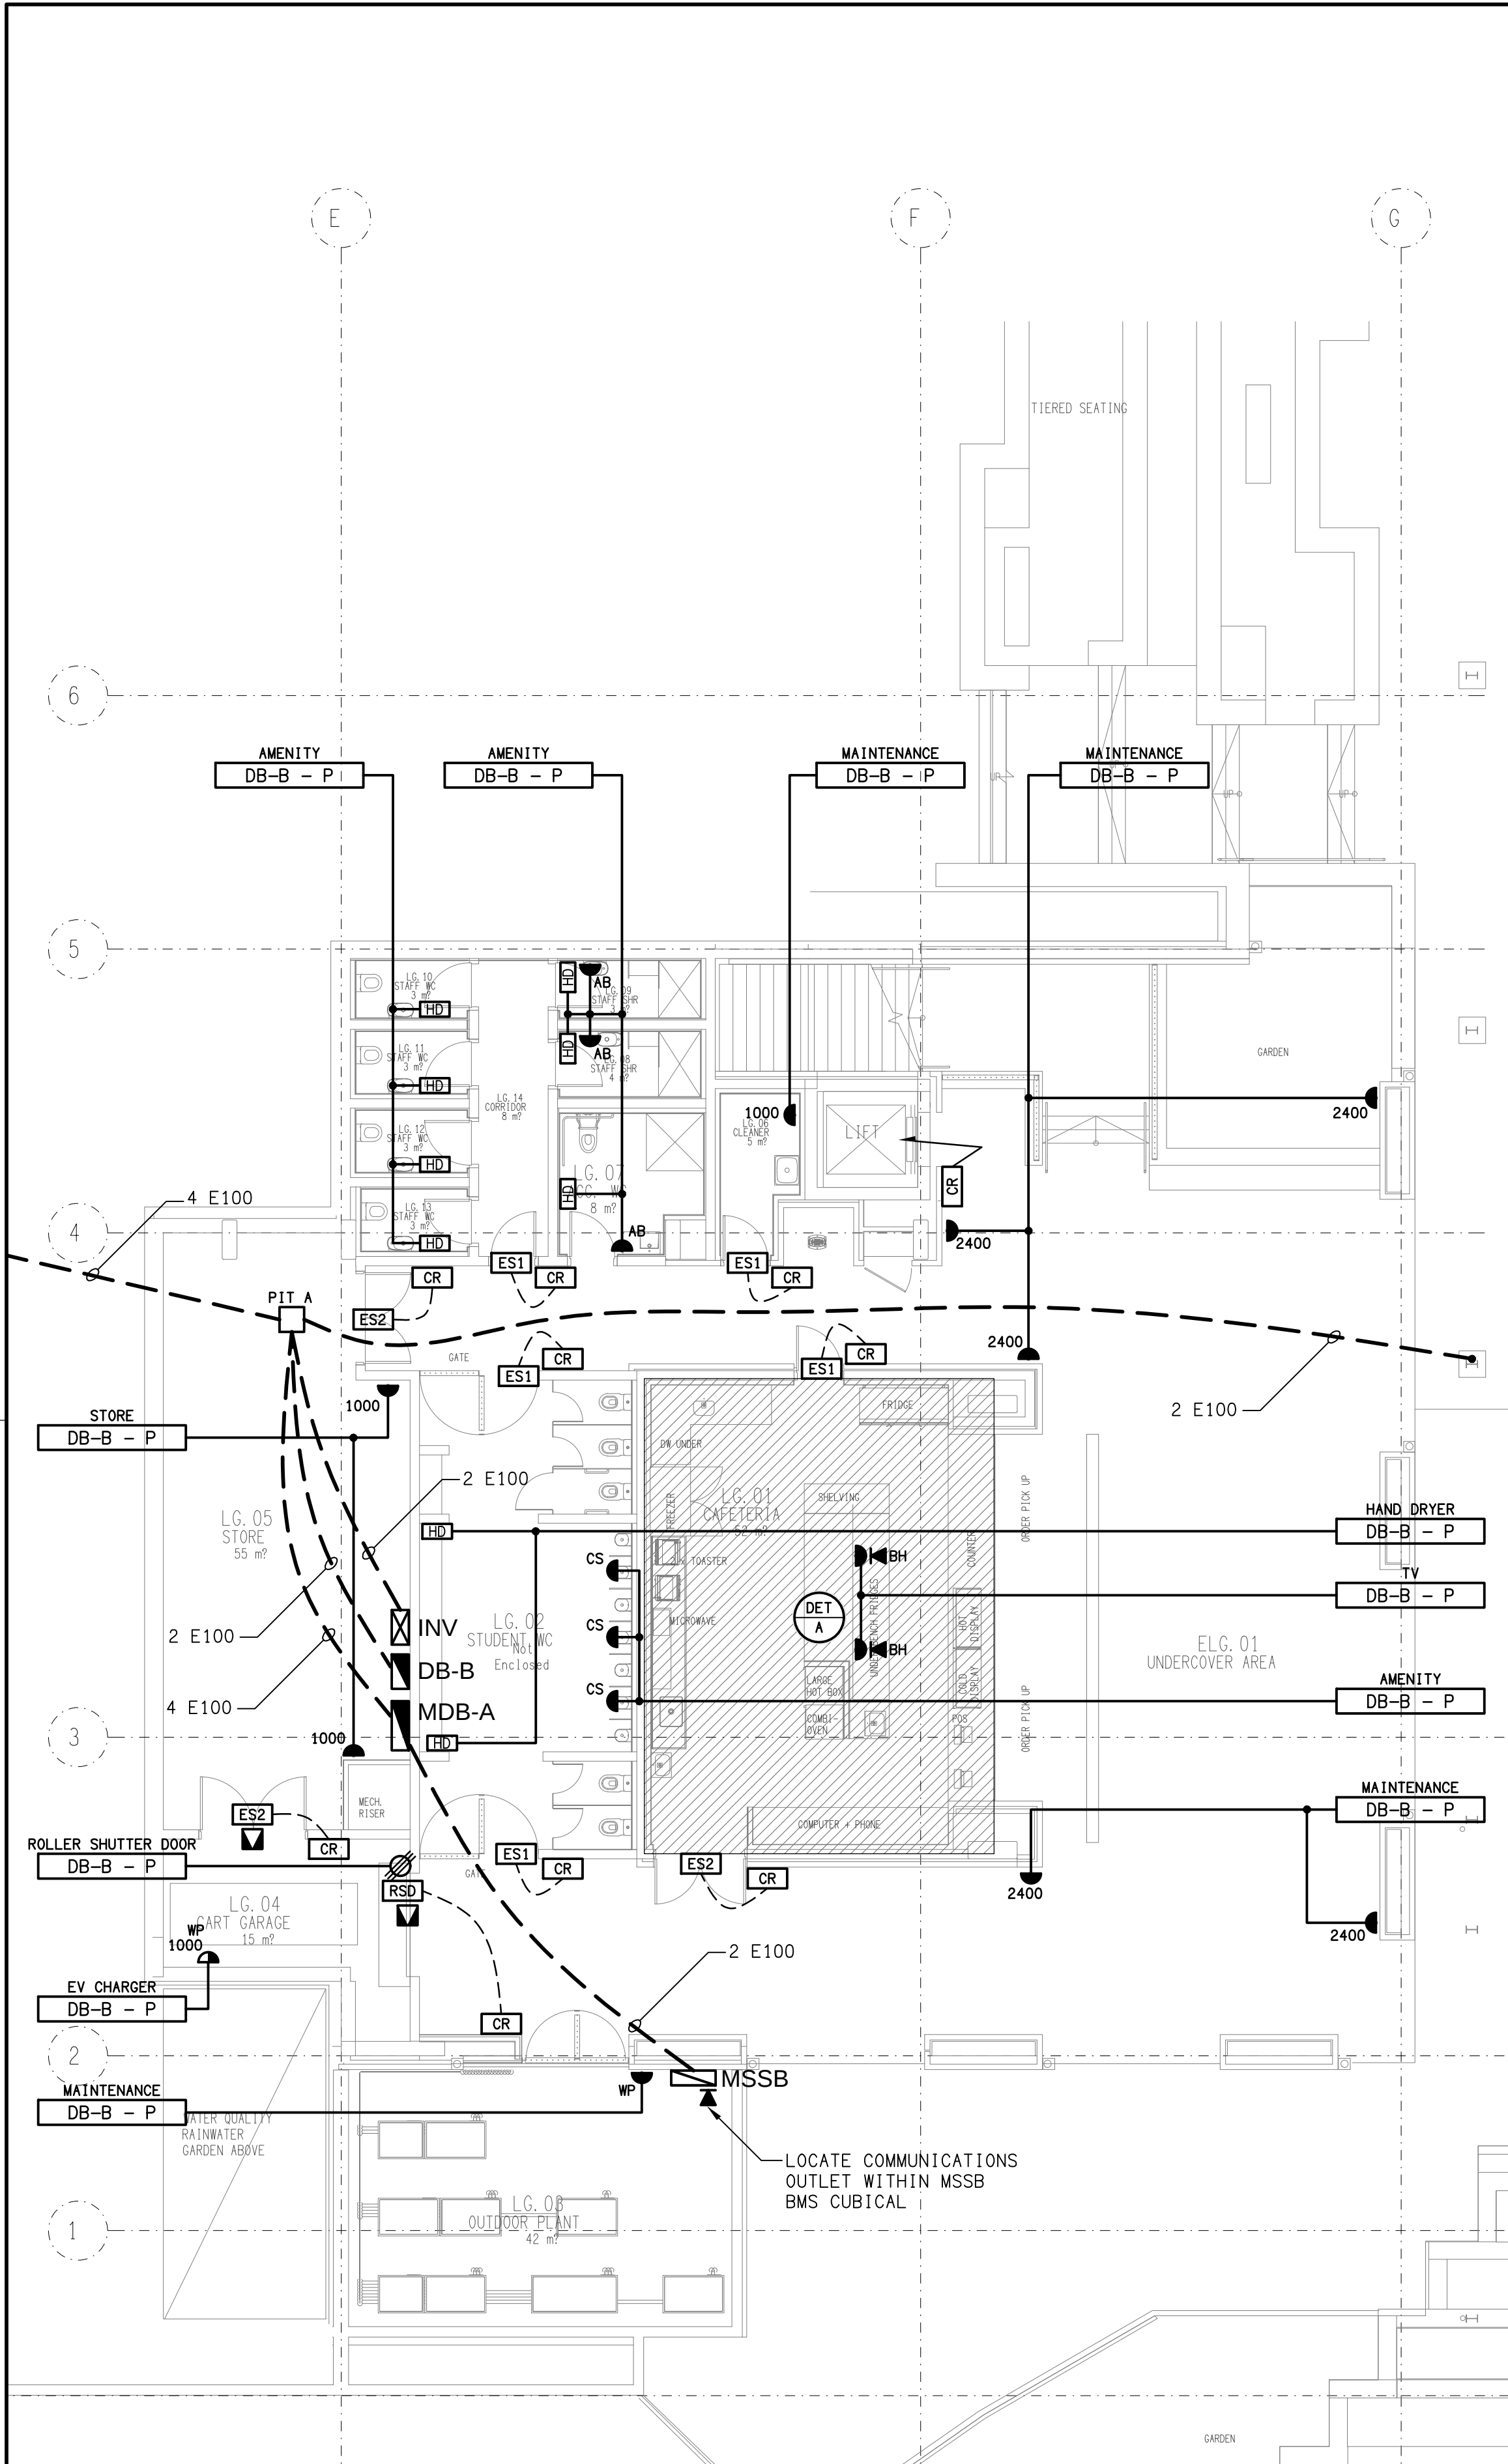

LOWER GROUND
PRECINCT FLOOR PLAN
SCALE 1: 100

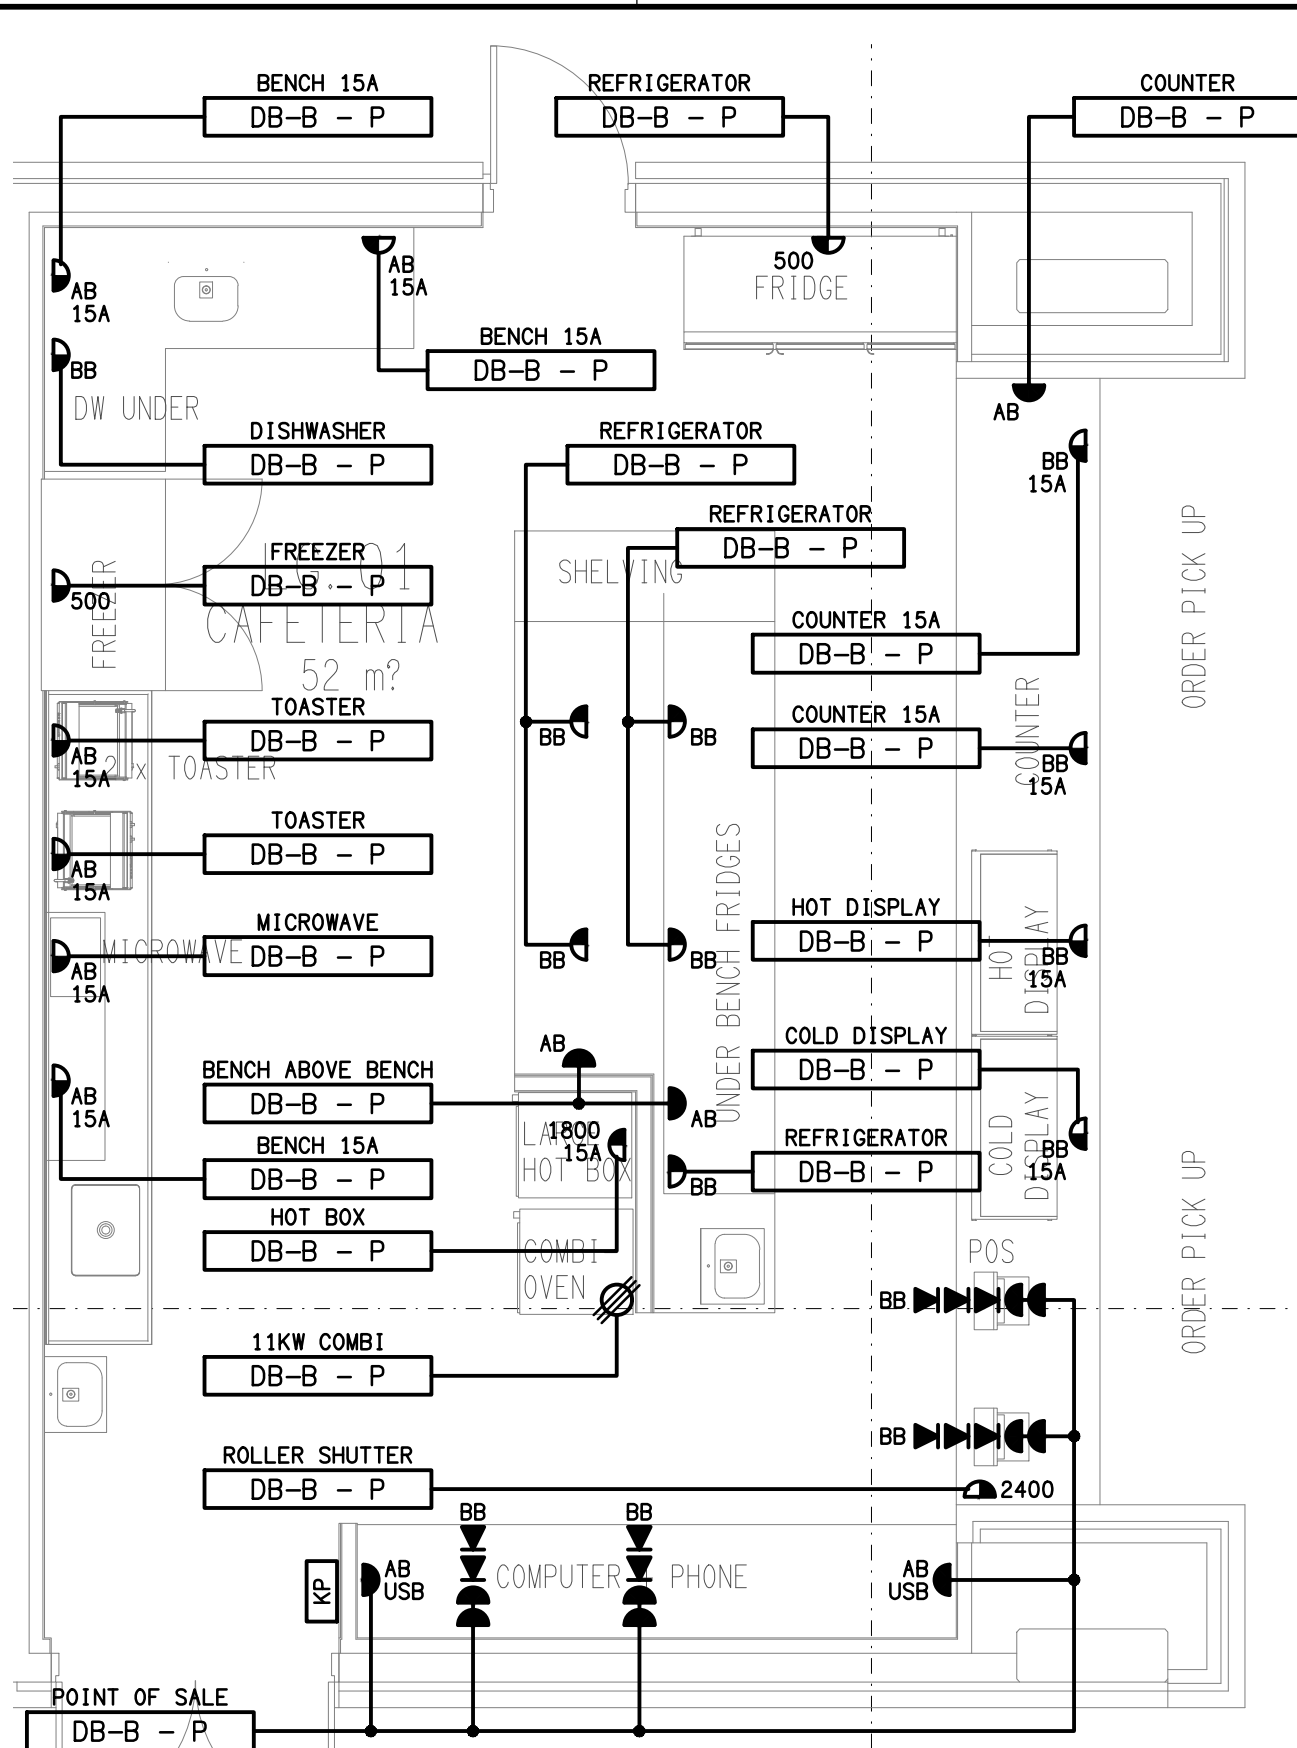

DETAIL A
CAFETERIA FLOOR PLAN
SCALE 1: 50

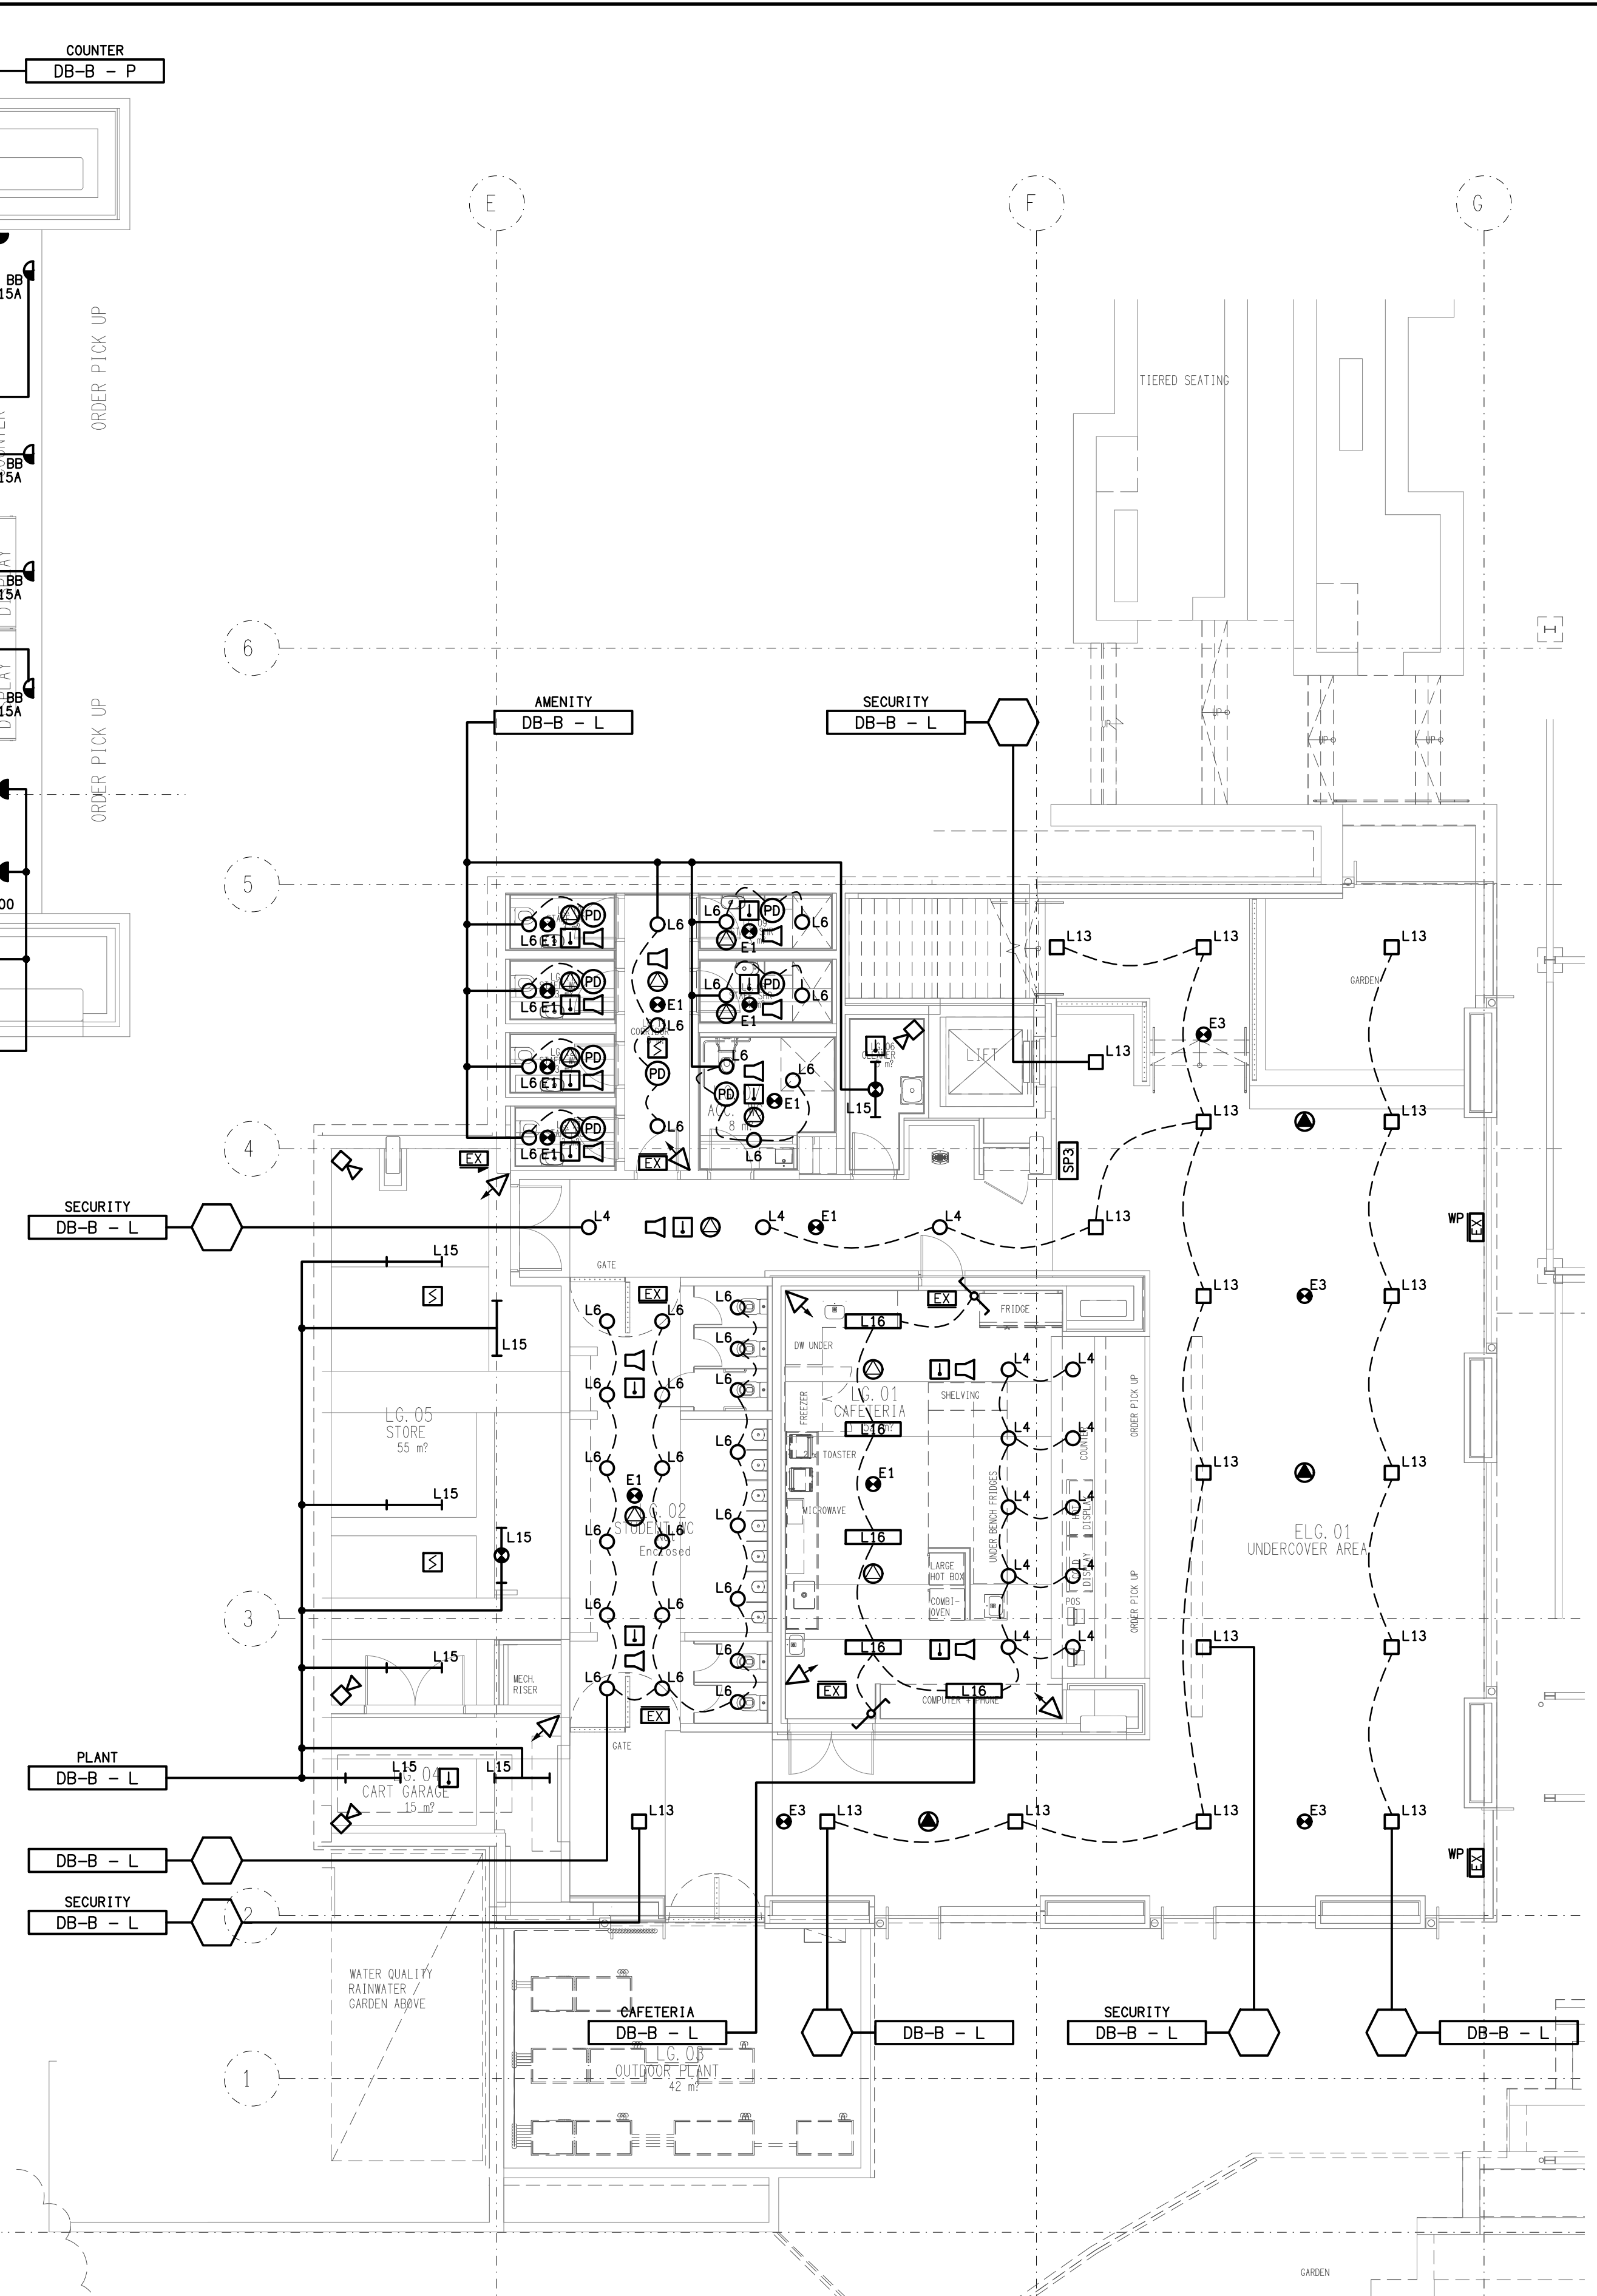

LOWER GROUND
PRECINCT REFLECTED CEILING PLAN
SCALE 1: 100