


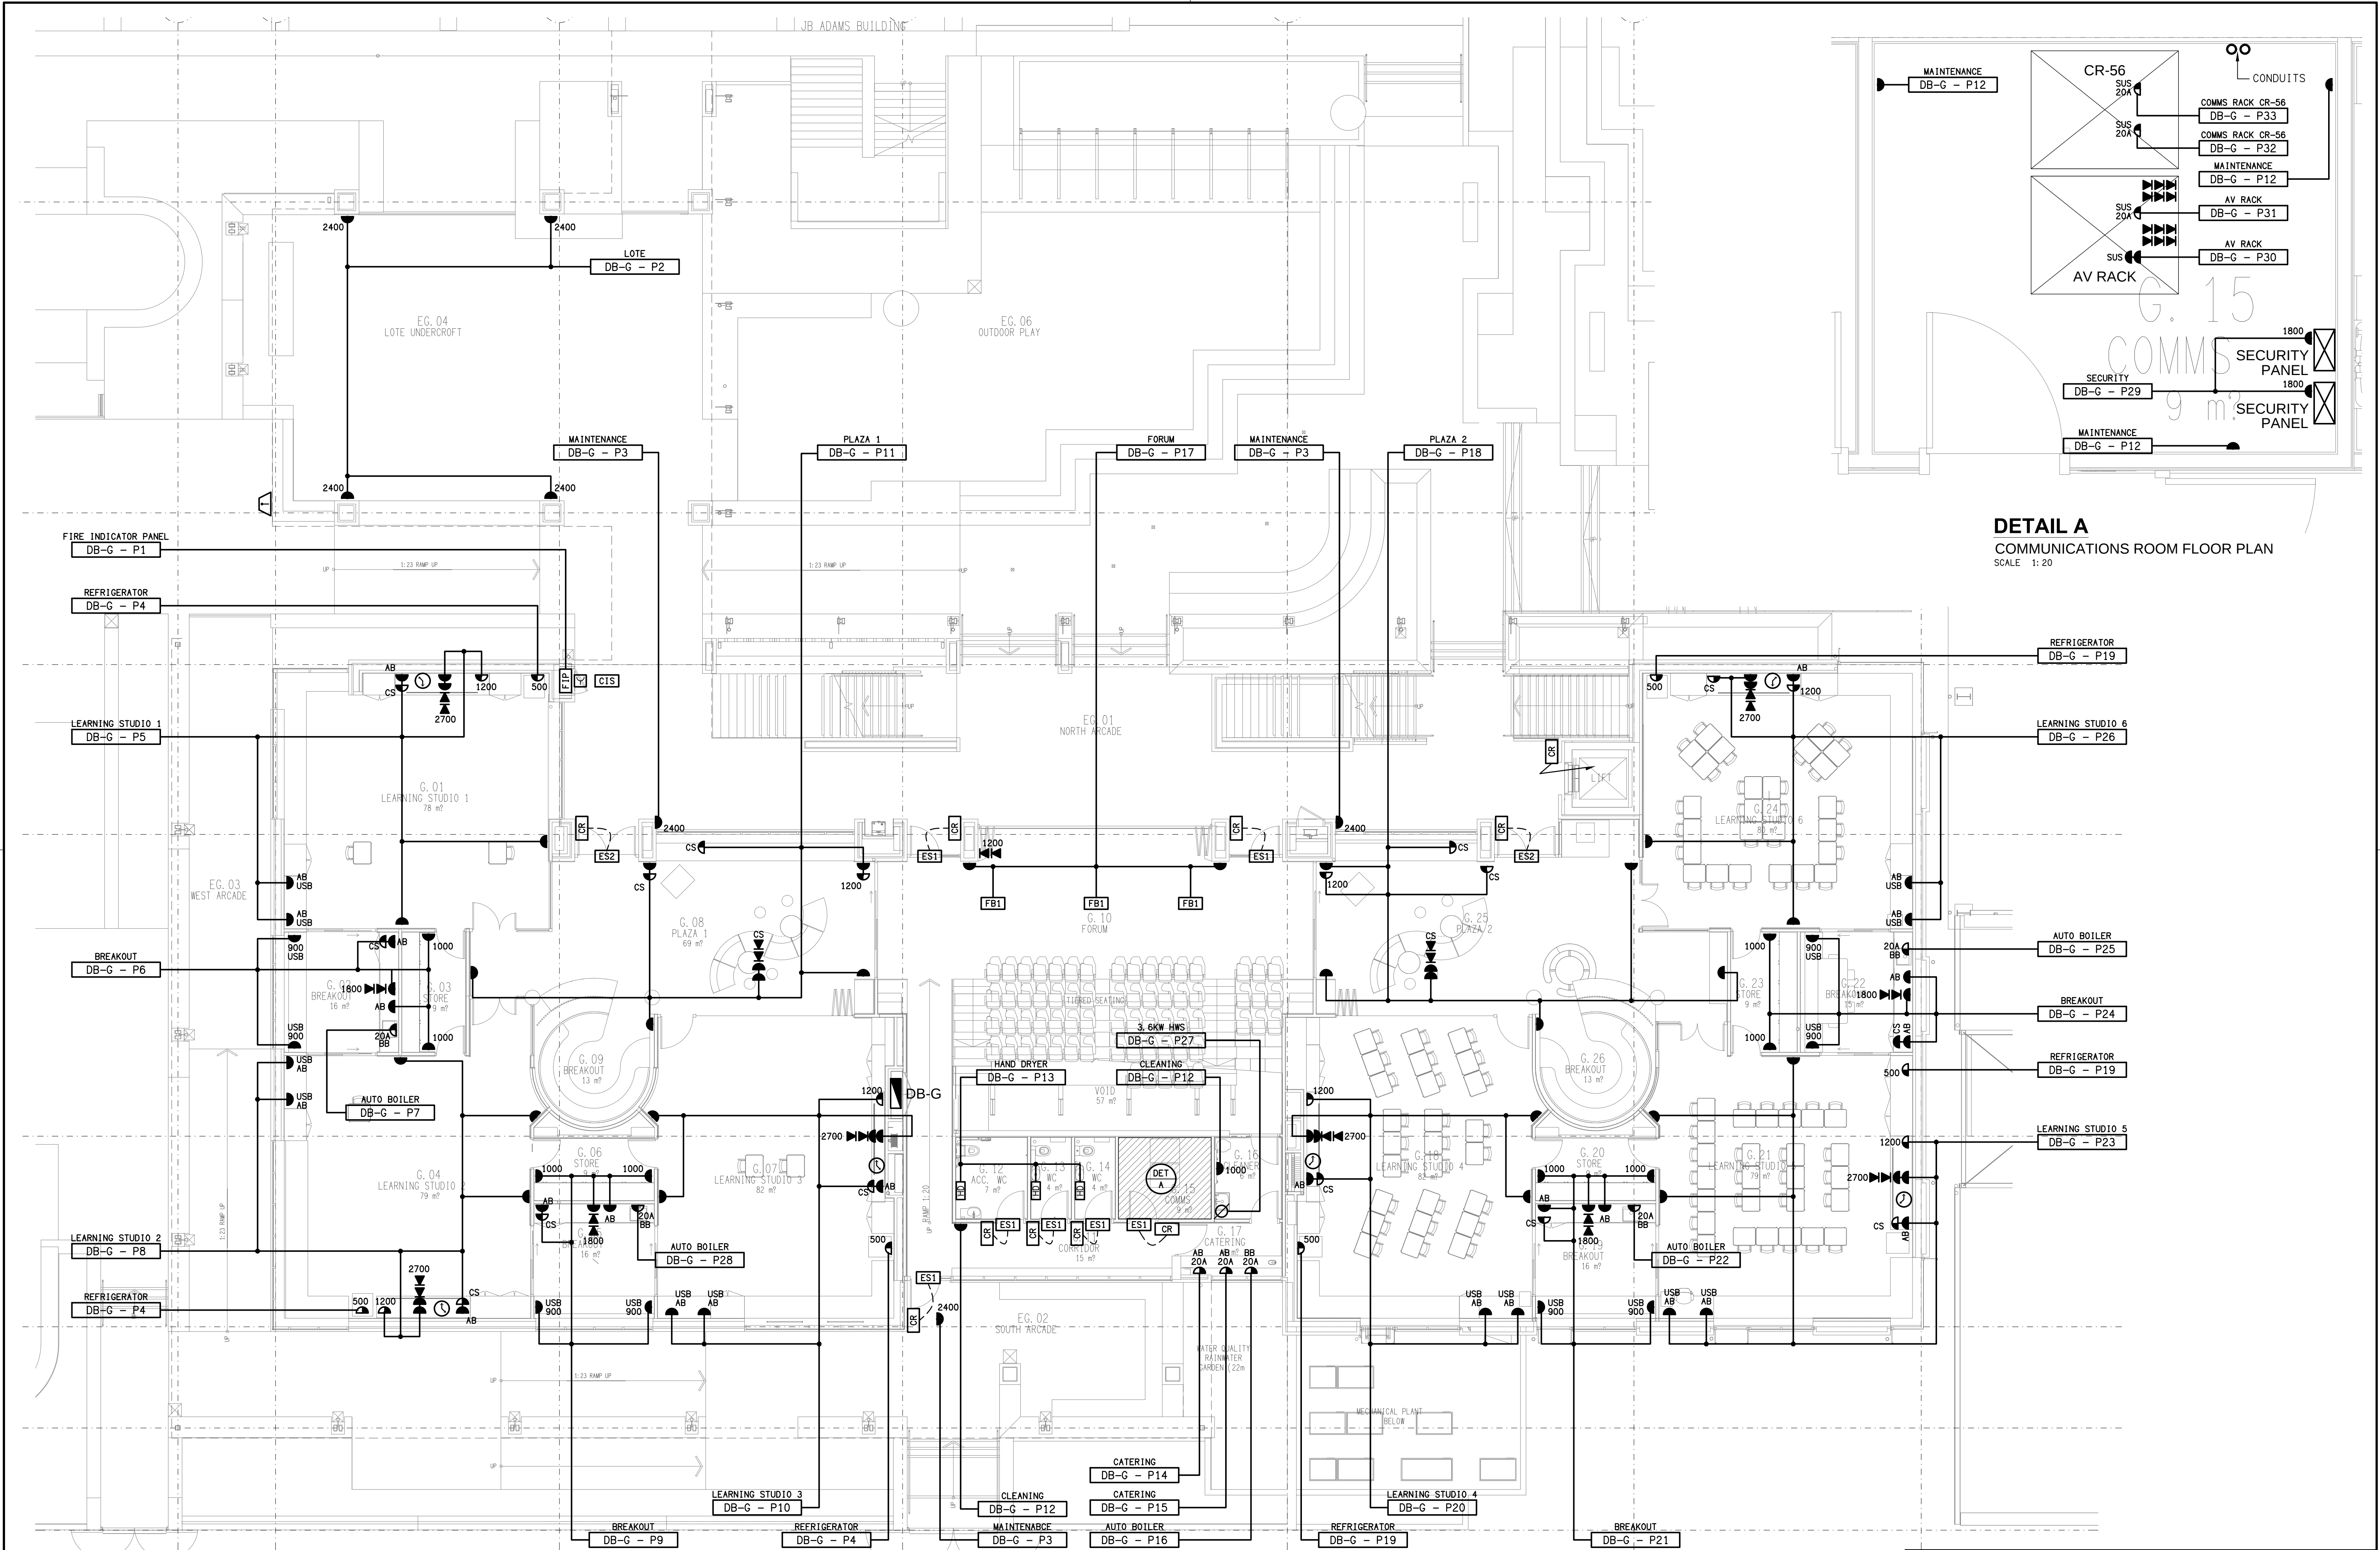

DETAIL A
COMMUNICATIONS ROOM FLOOR PLAN
SCALE 1:20