



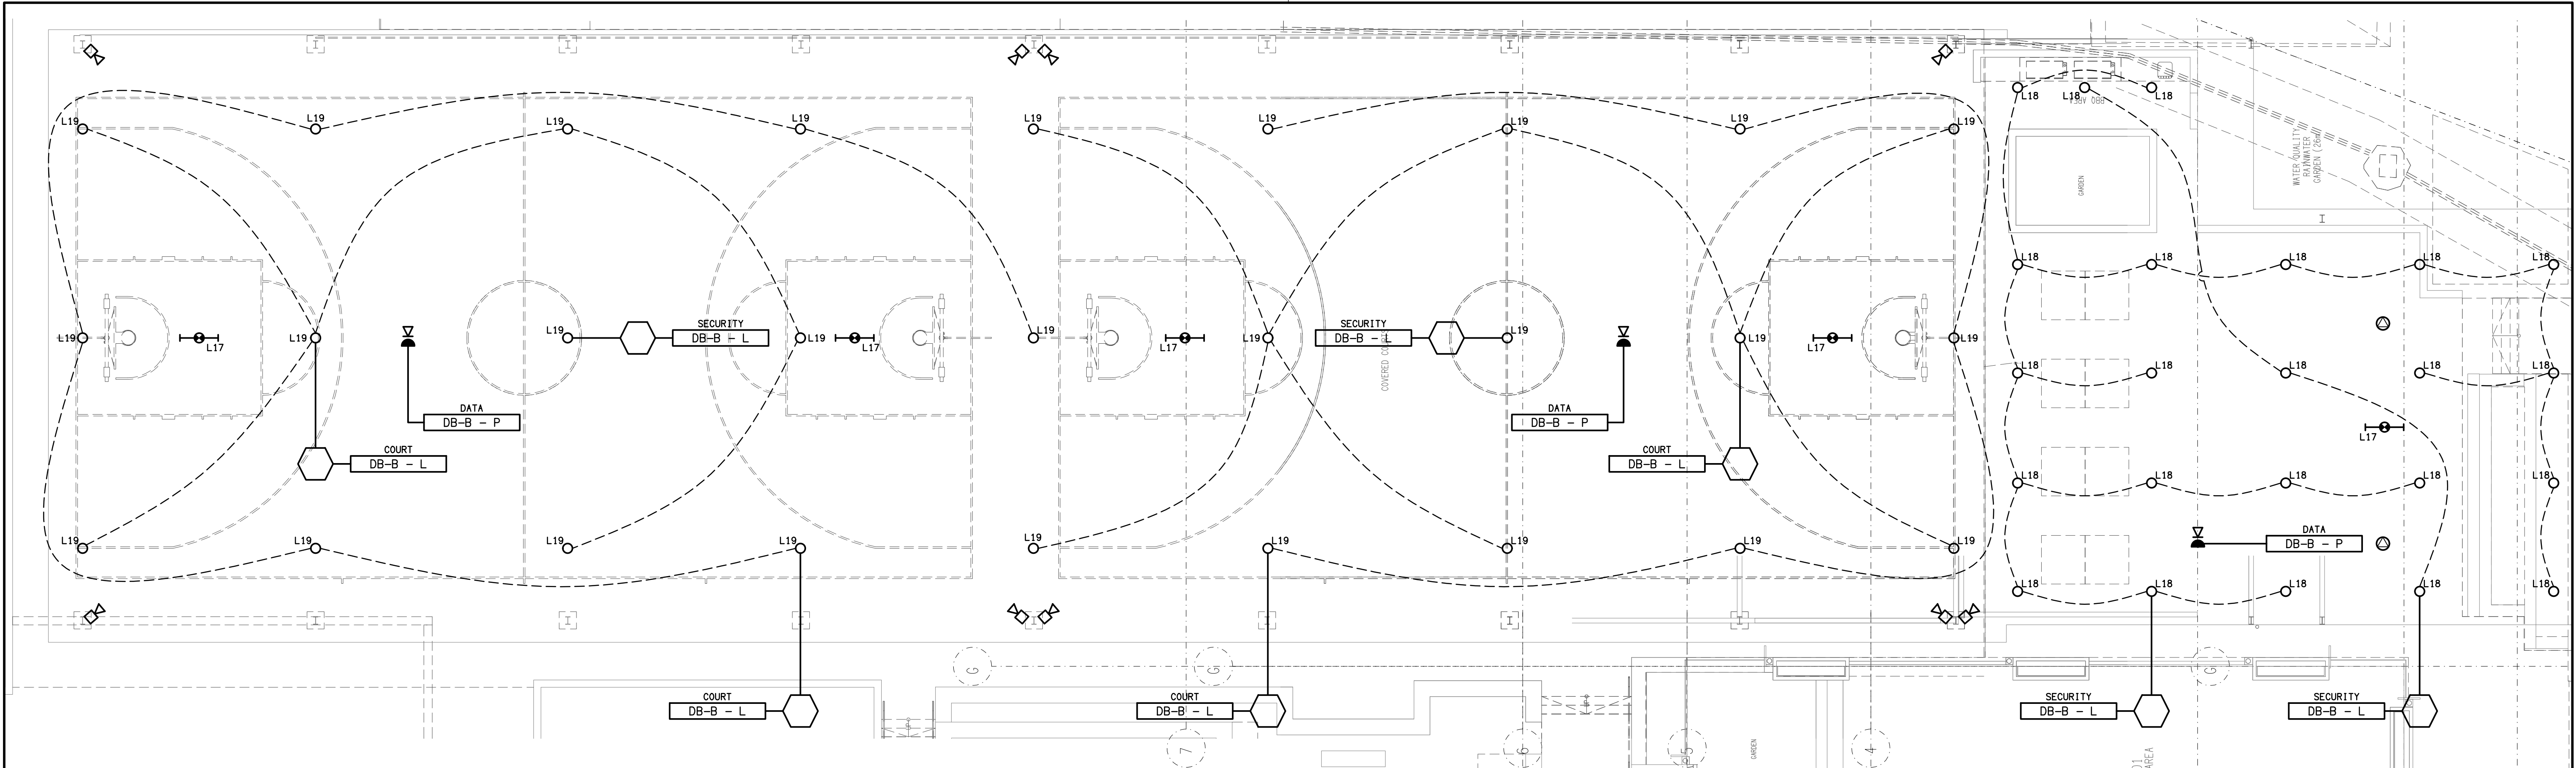

REFLECTED CEILING PLAN
COVERED COURTS
SCALE 1: 100

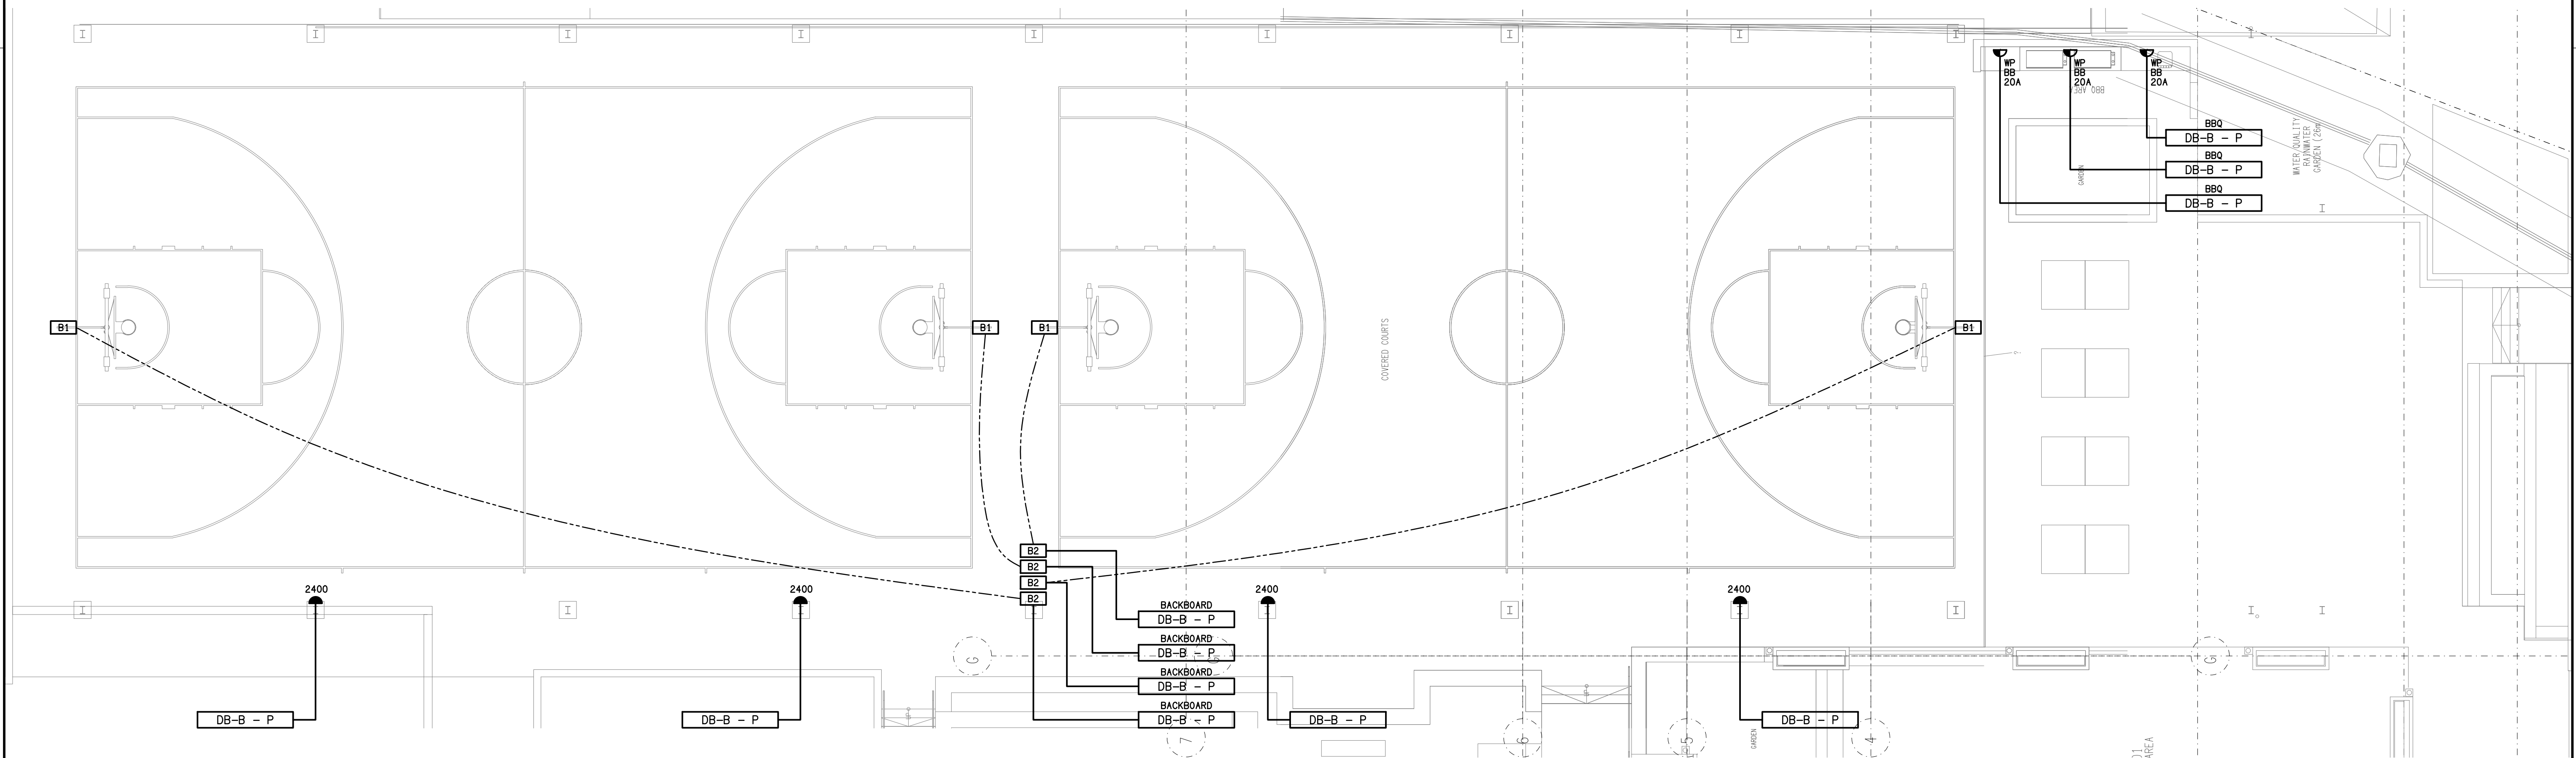

FLOOR PLAN
COVERED COURTS
SCALE 1: 100