


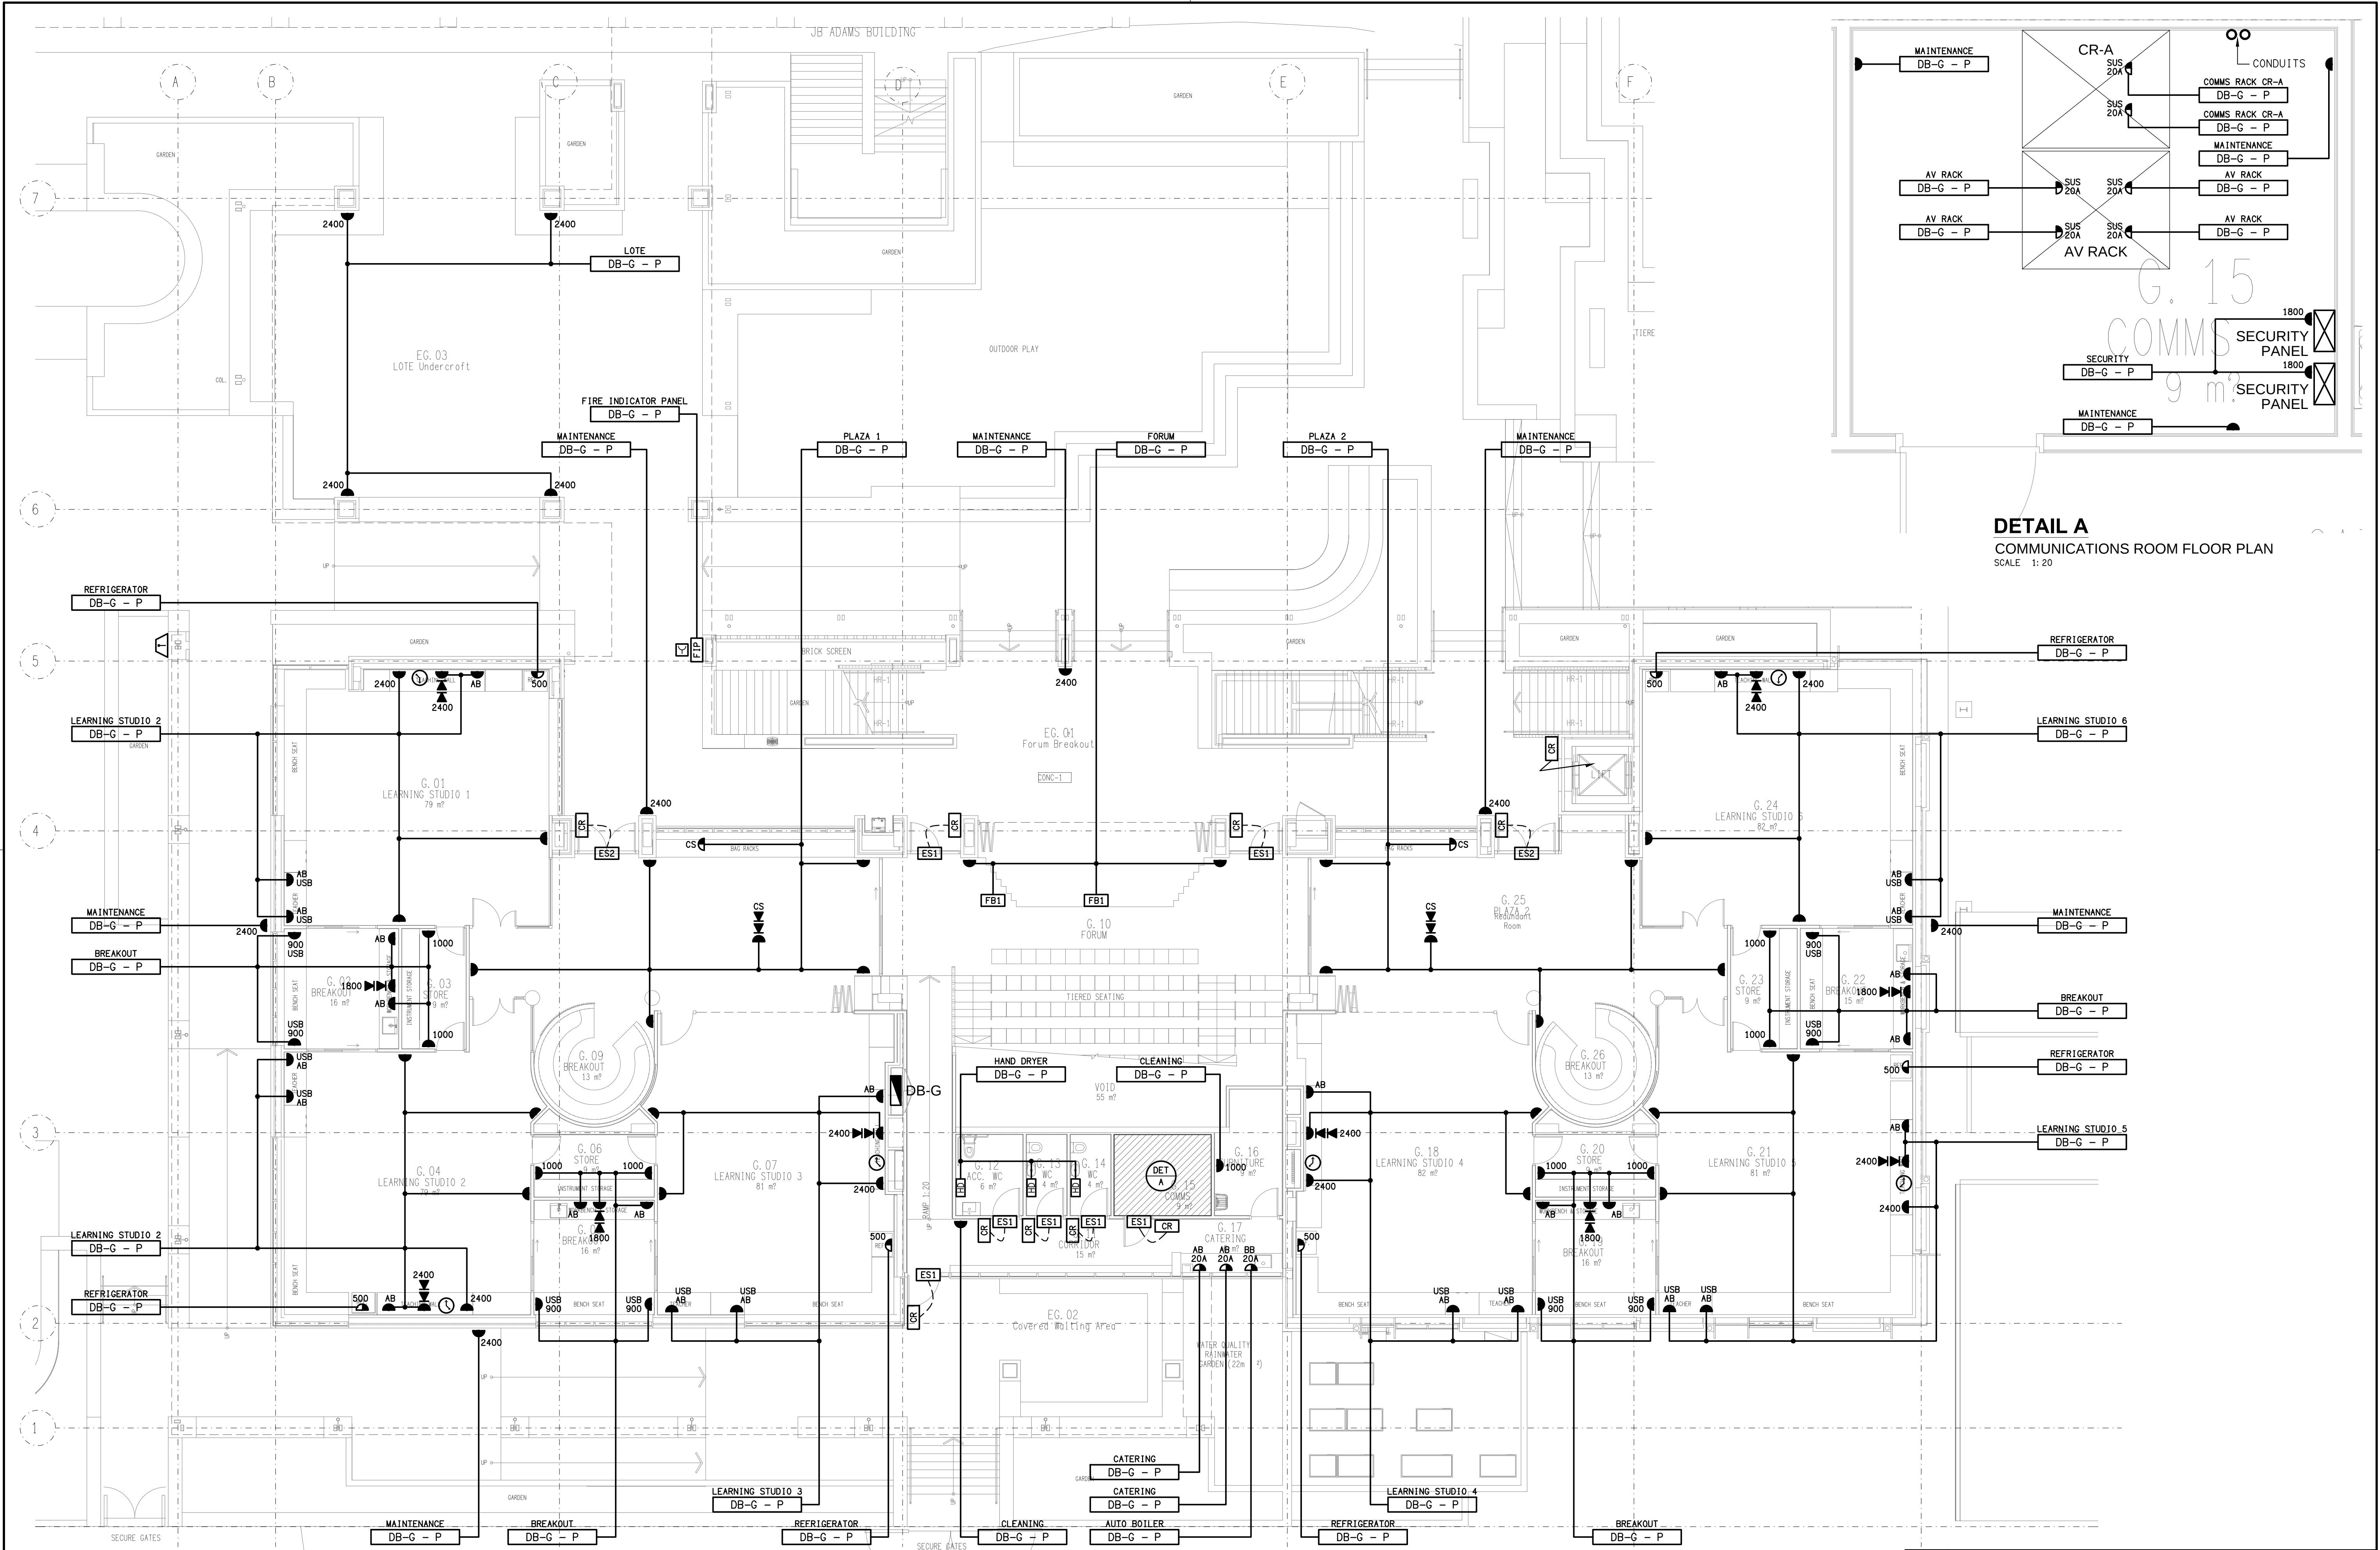

DETAIL A
COMMUNICATIONS ROOM FLOOR PLAN
SCALE: 1:20