




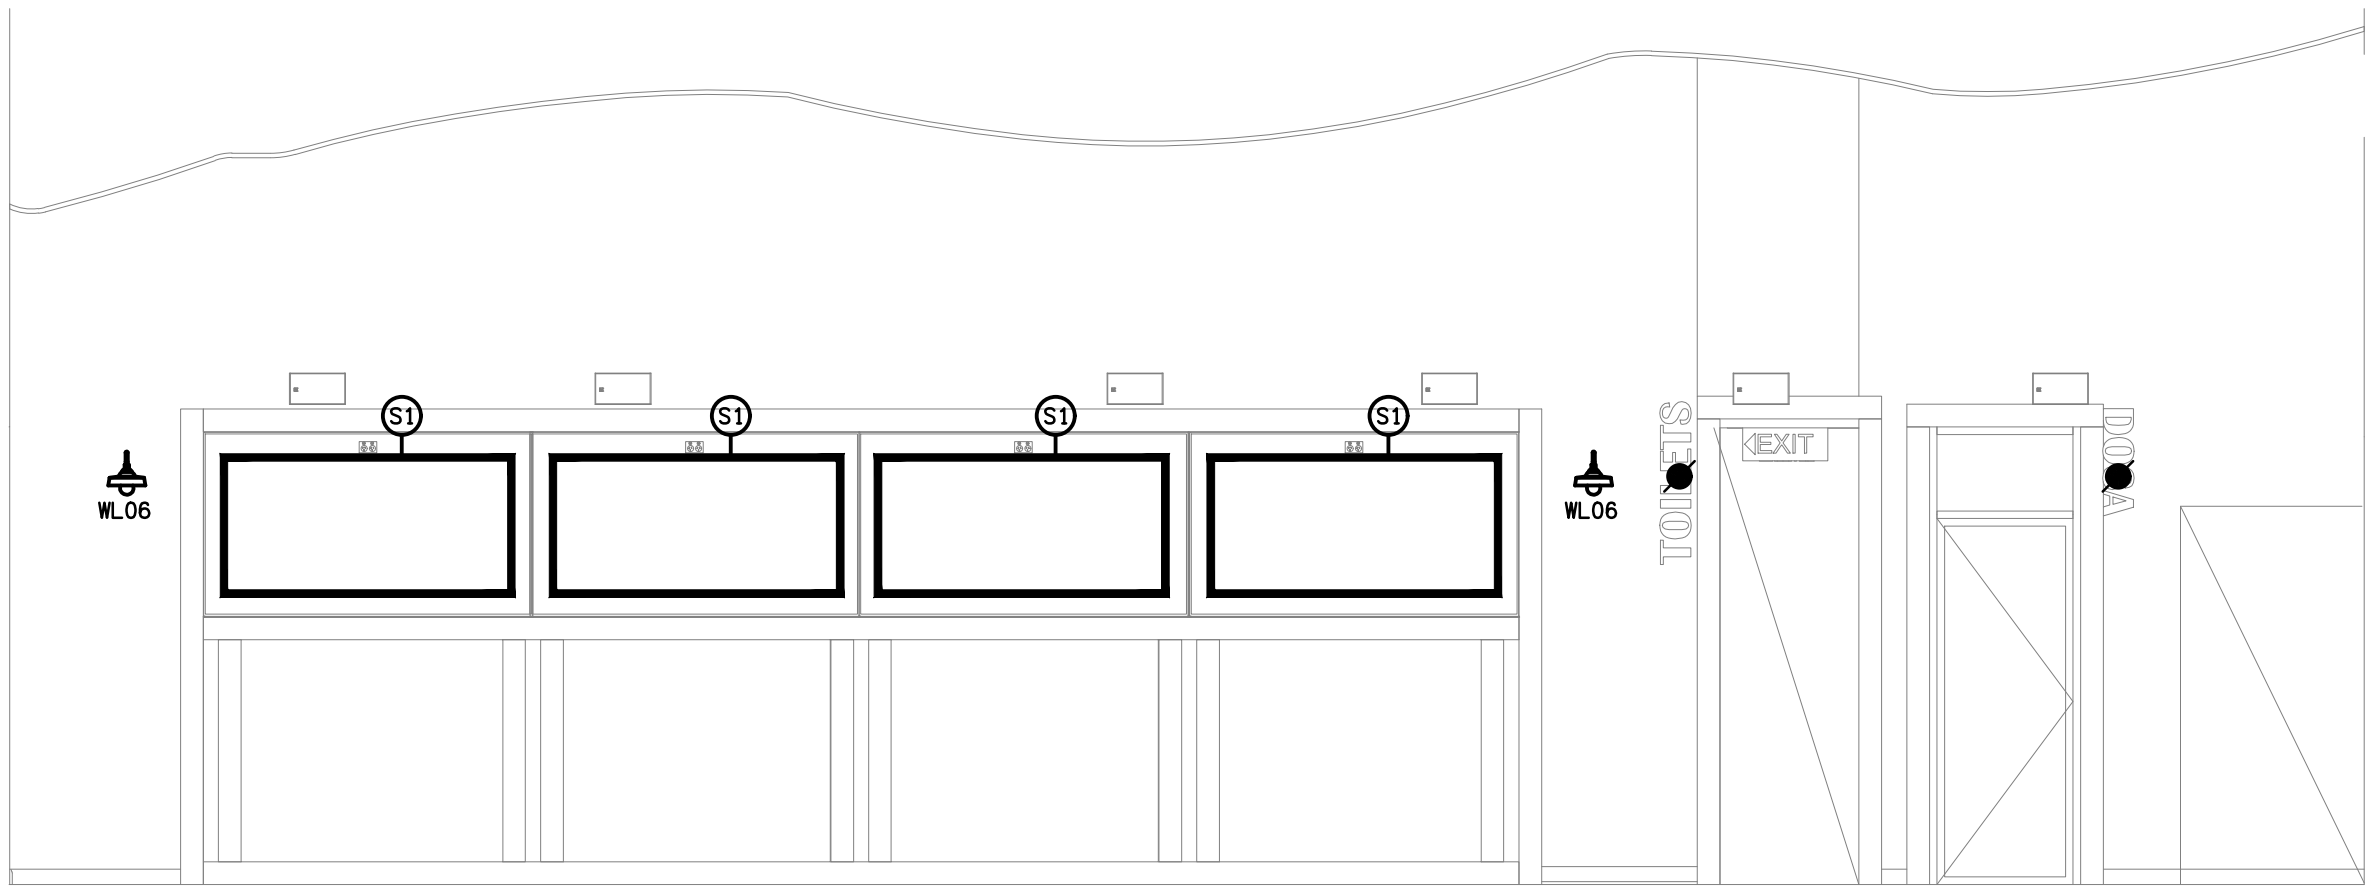


DETAIL E
SPORTS BAR ELEVATION 1
SCALE 1: 50

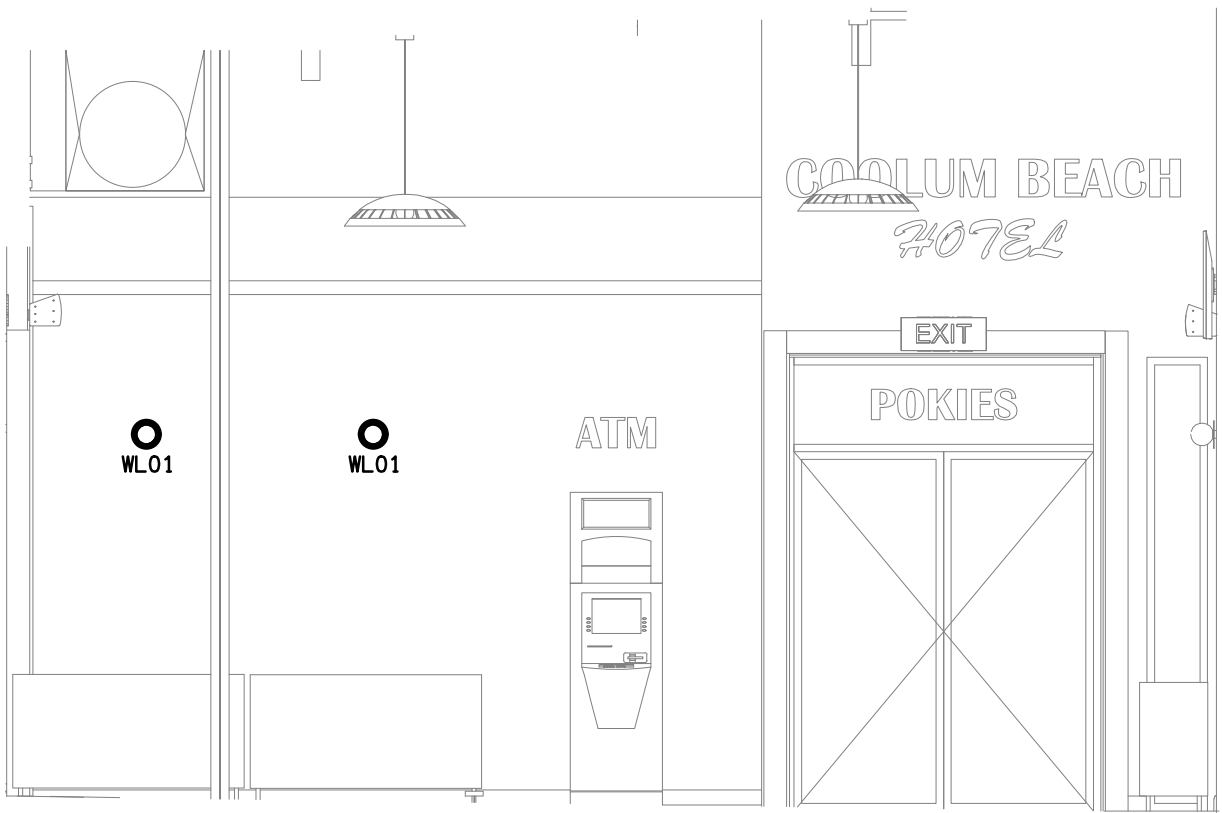


DETAIL F
DINING HALL ELEVATION 1
SCALE 1: 50

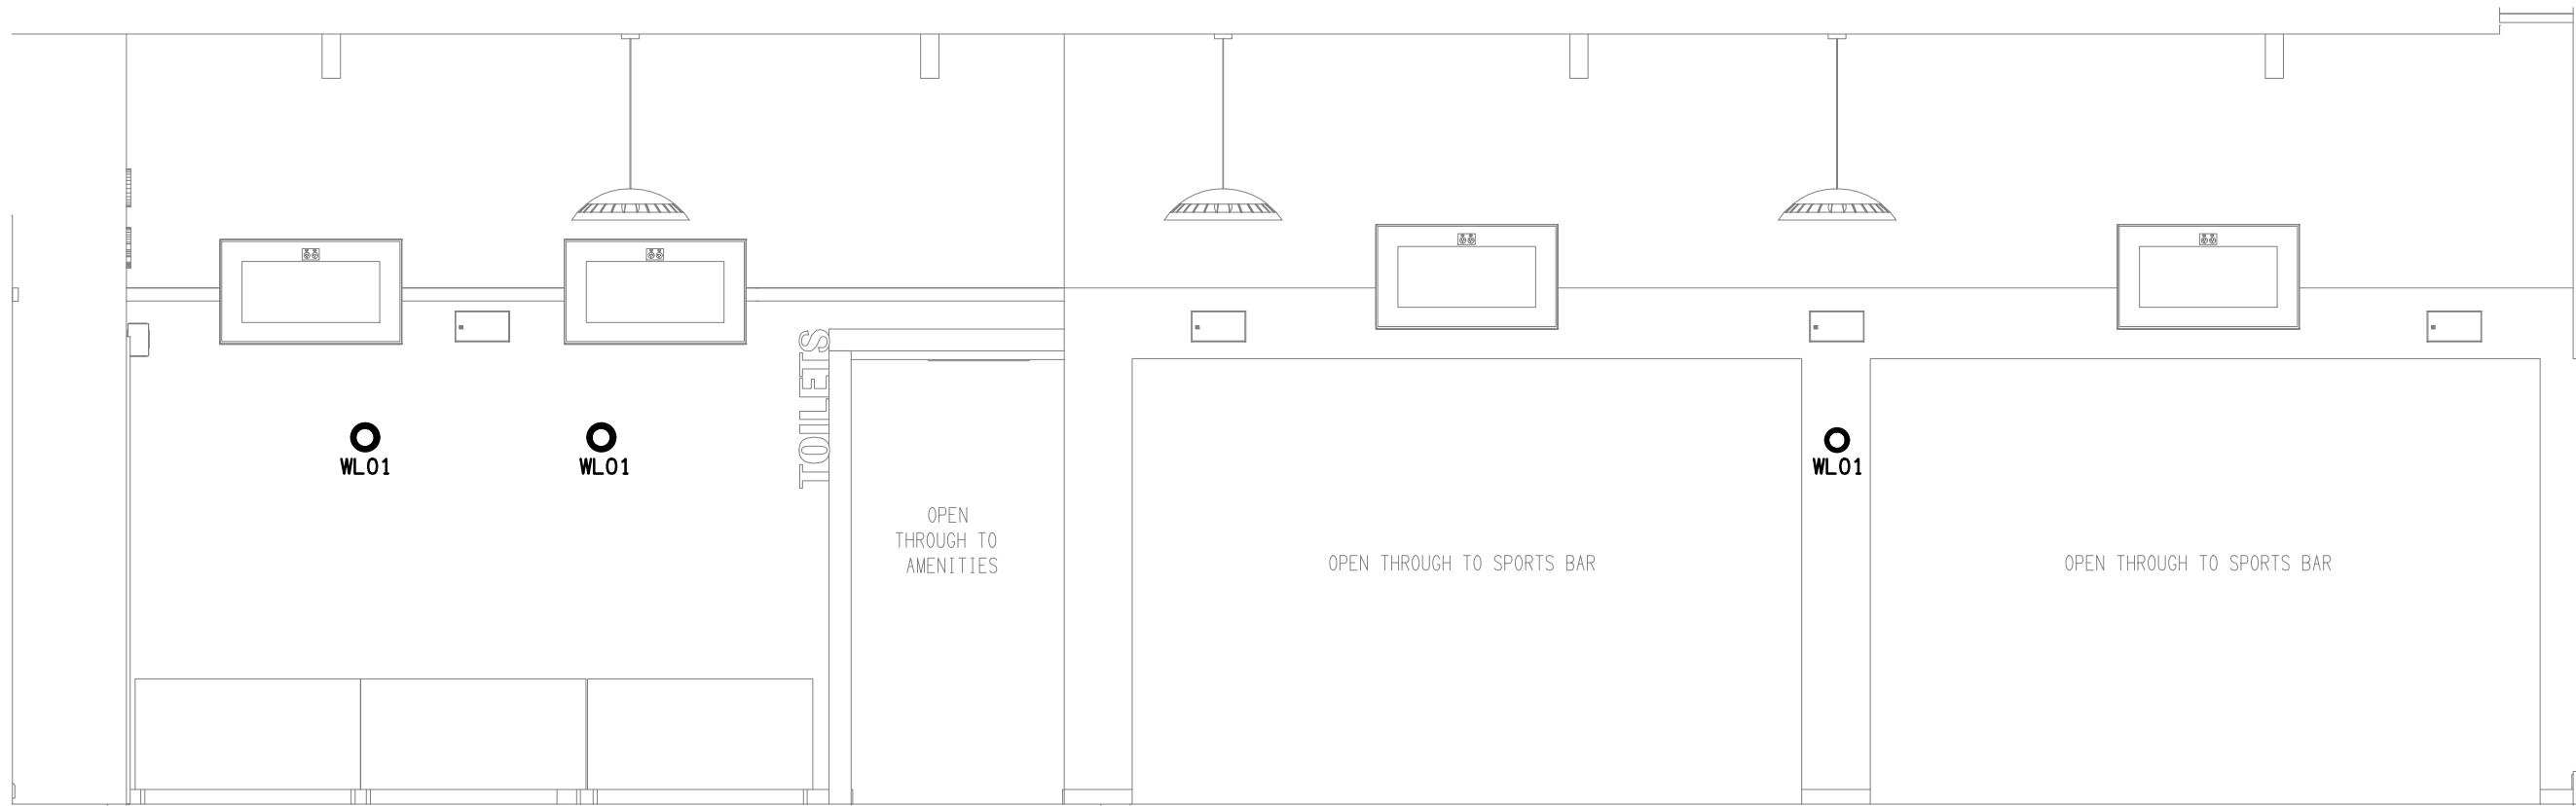


DETAIL G
DINING HALL ELEVATION 2
SCALE 1: 50

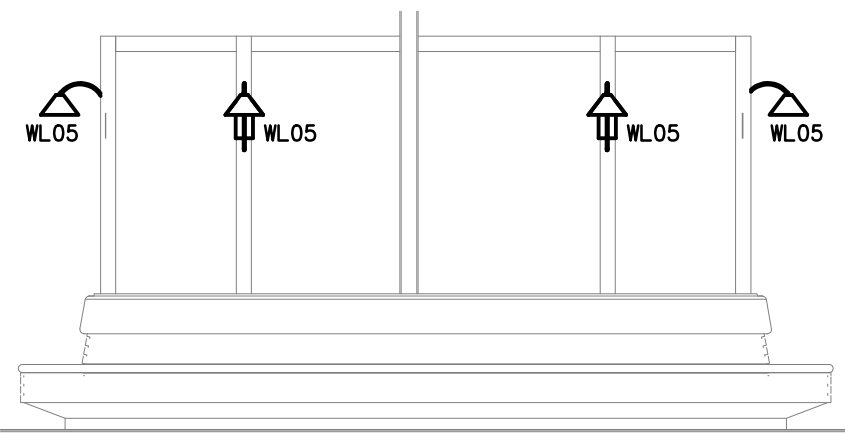


DETAIL H
DINING BANQUETTE SEAT ELEVATION
SCALE 1: 50

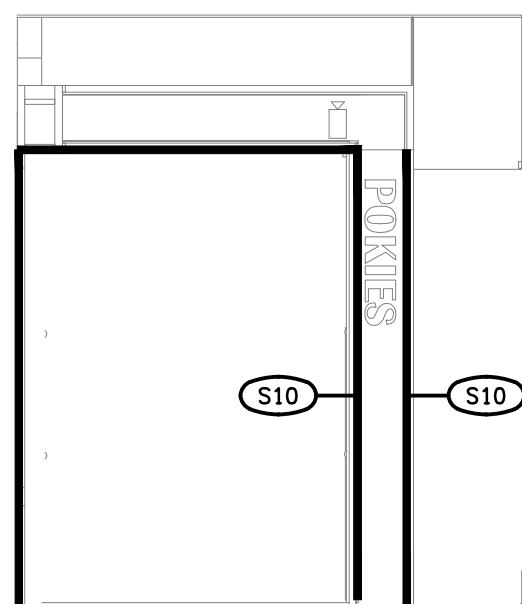


DETAIL J
GAMING ENTRY ELEVATION
SCALE 1: 50

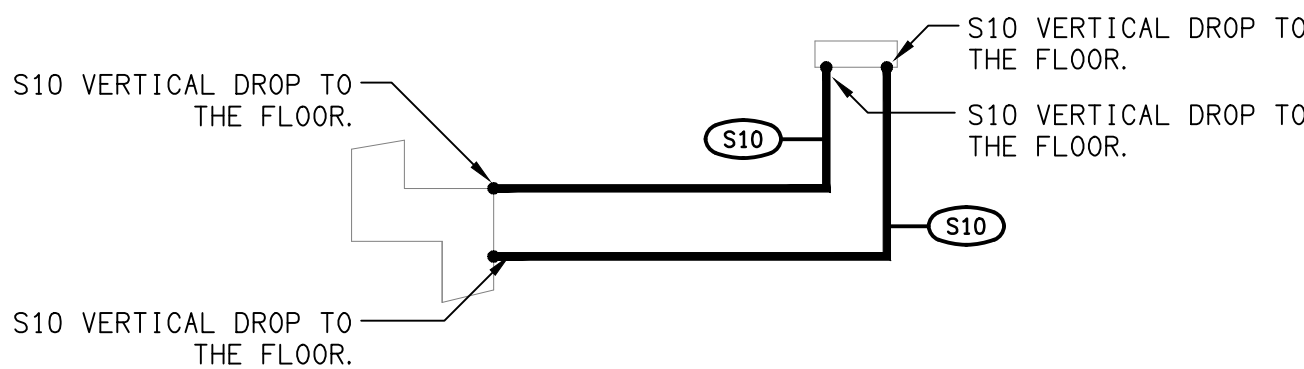

DETAIL K
GAMING ENTRY REFLECTED CEILING PLAN
SCALE 1: 50

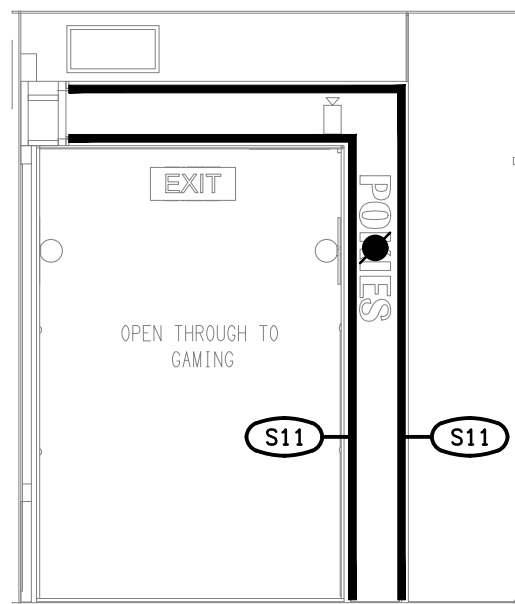

DETAIL L
GAMING PORTAL ELEVATION
SCALE 1: 50

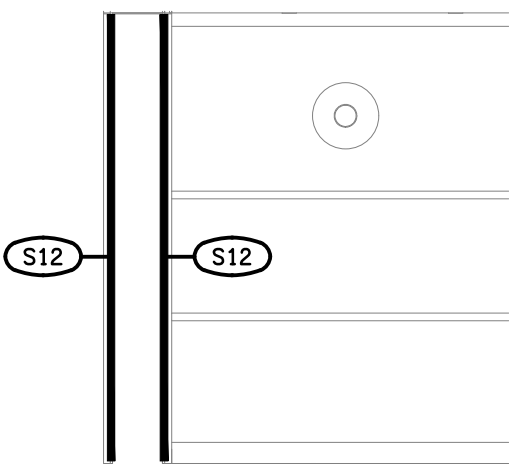

DETAIL M
GAMING PORTAL SECTION
SCALE 1: 50