




**GROUND LEVEL**  
REFLECTED CEILING PLAN  
SCALE 1: 100

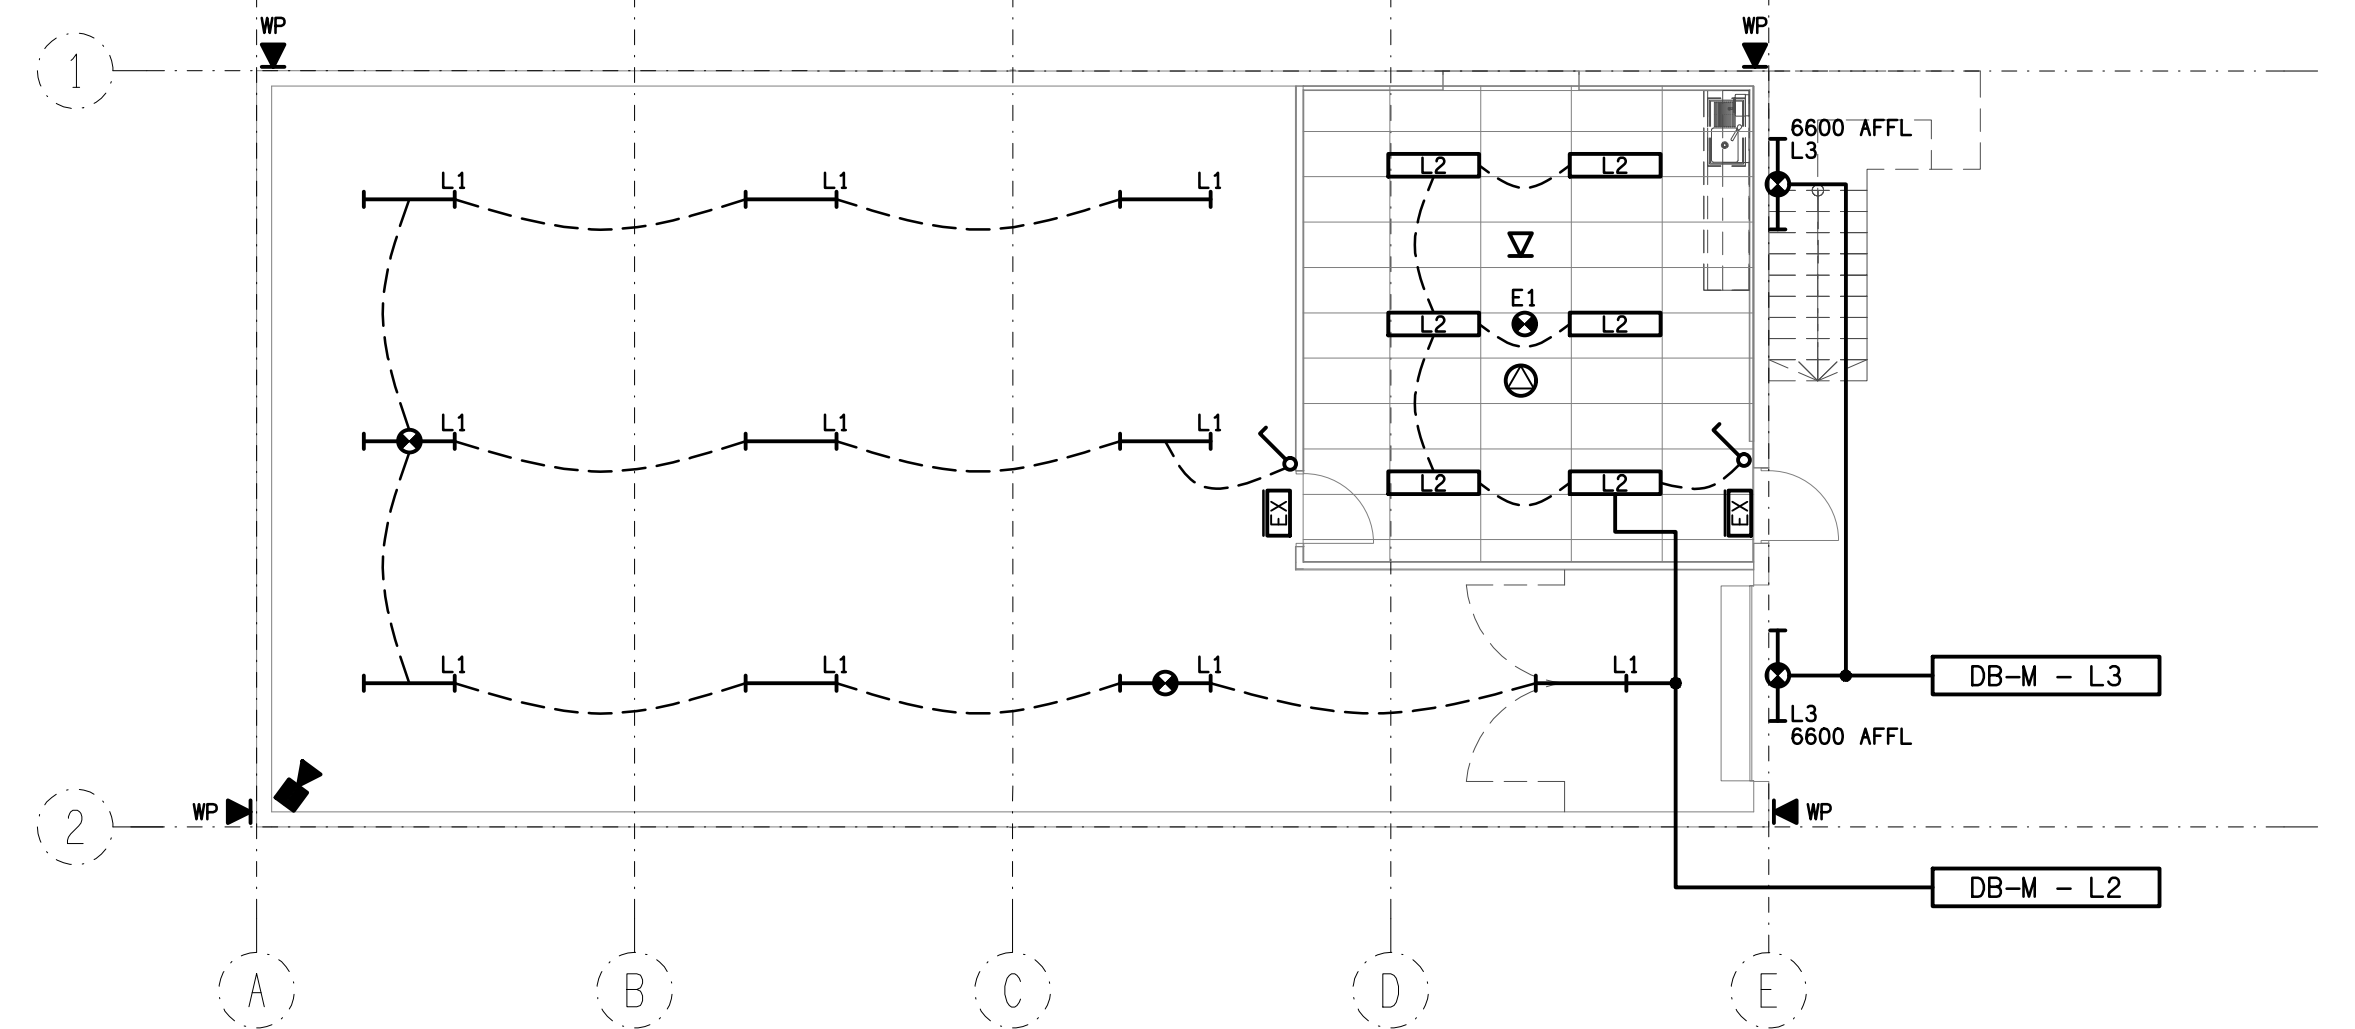


**LEVEL 1**  
REFLECTED CEILING PLAN  
SCALE 1: 100

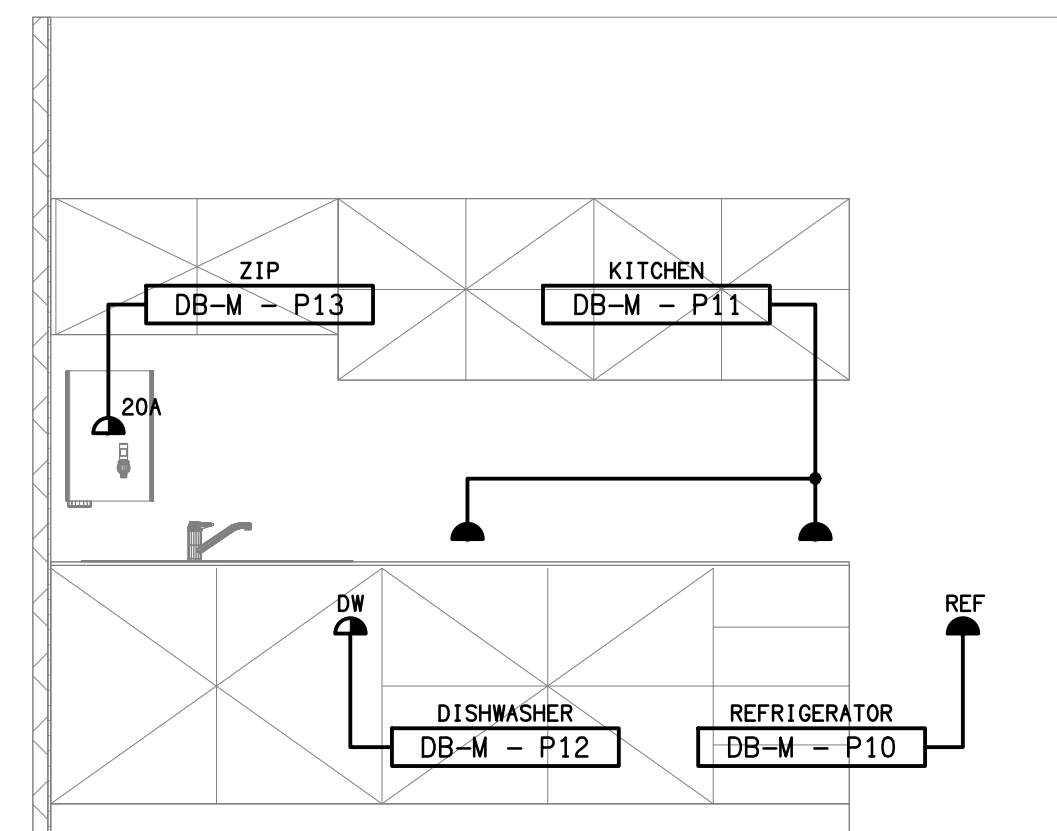

**DETAIL A**  
LEVEL 1 KITCHENETTE ELEVATION  
SCALE 1: 25

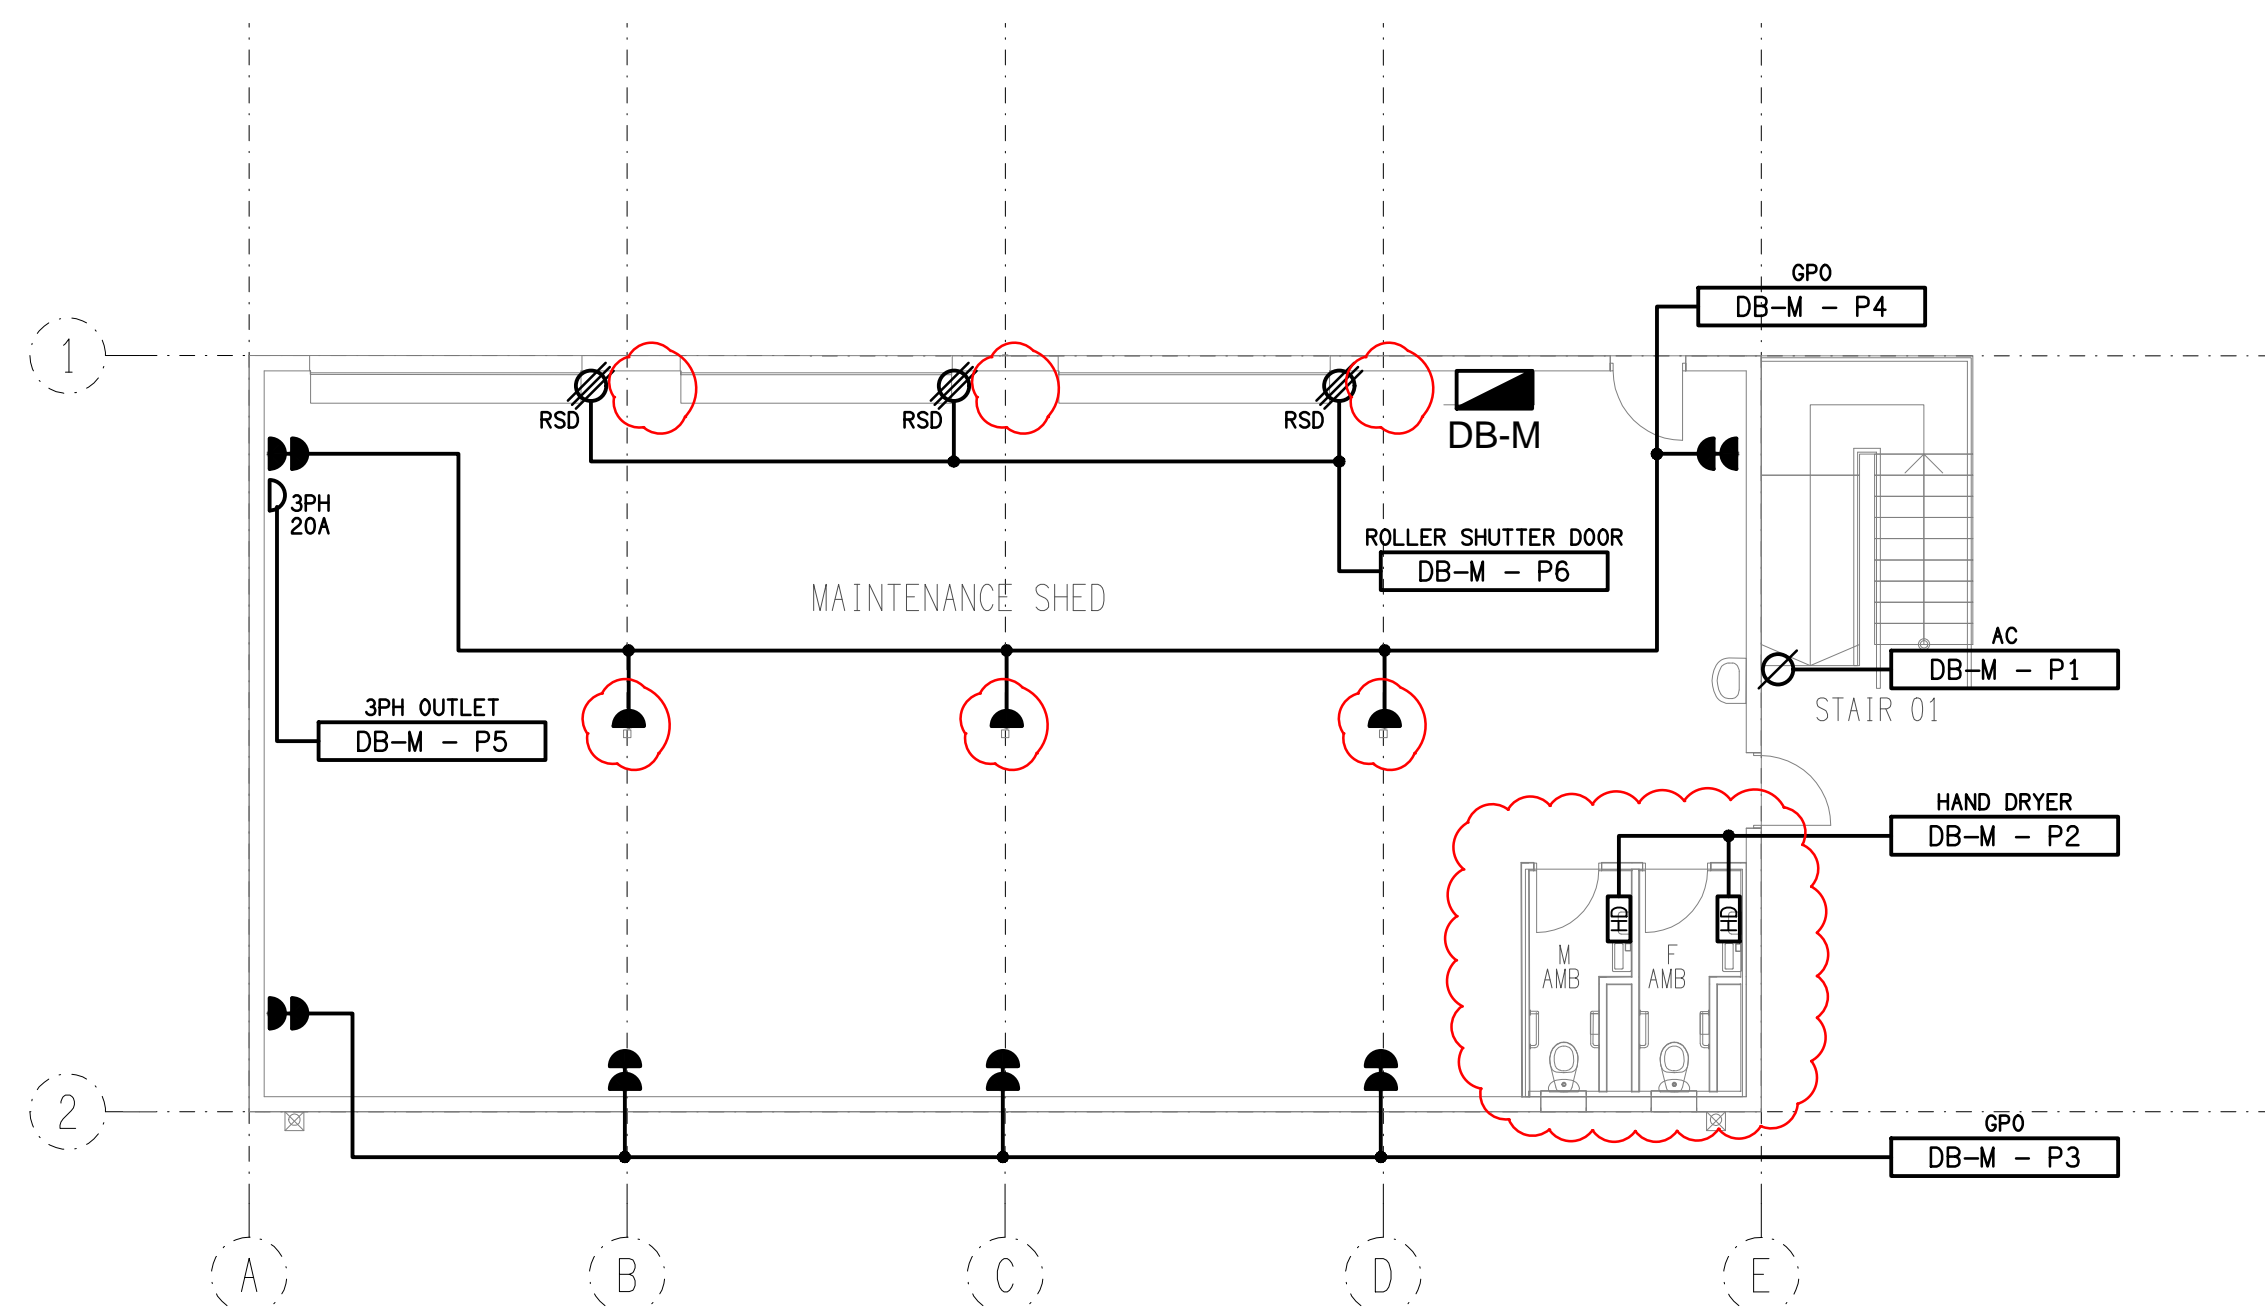

**GROUND ELVEL**  
FLOOR PLAN  
SCALE 1: 100

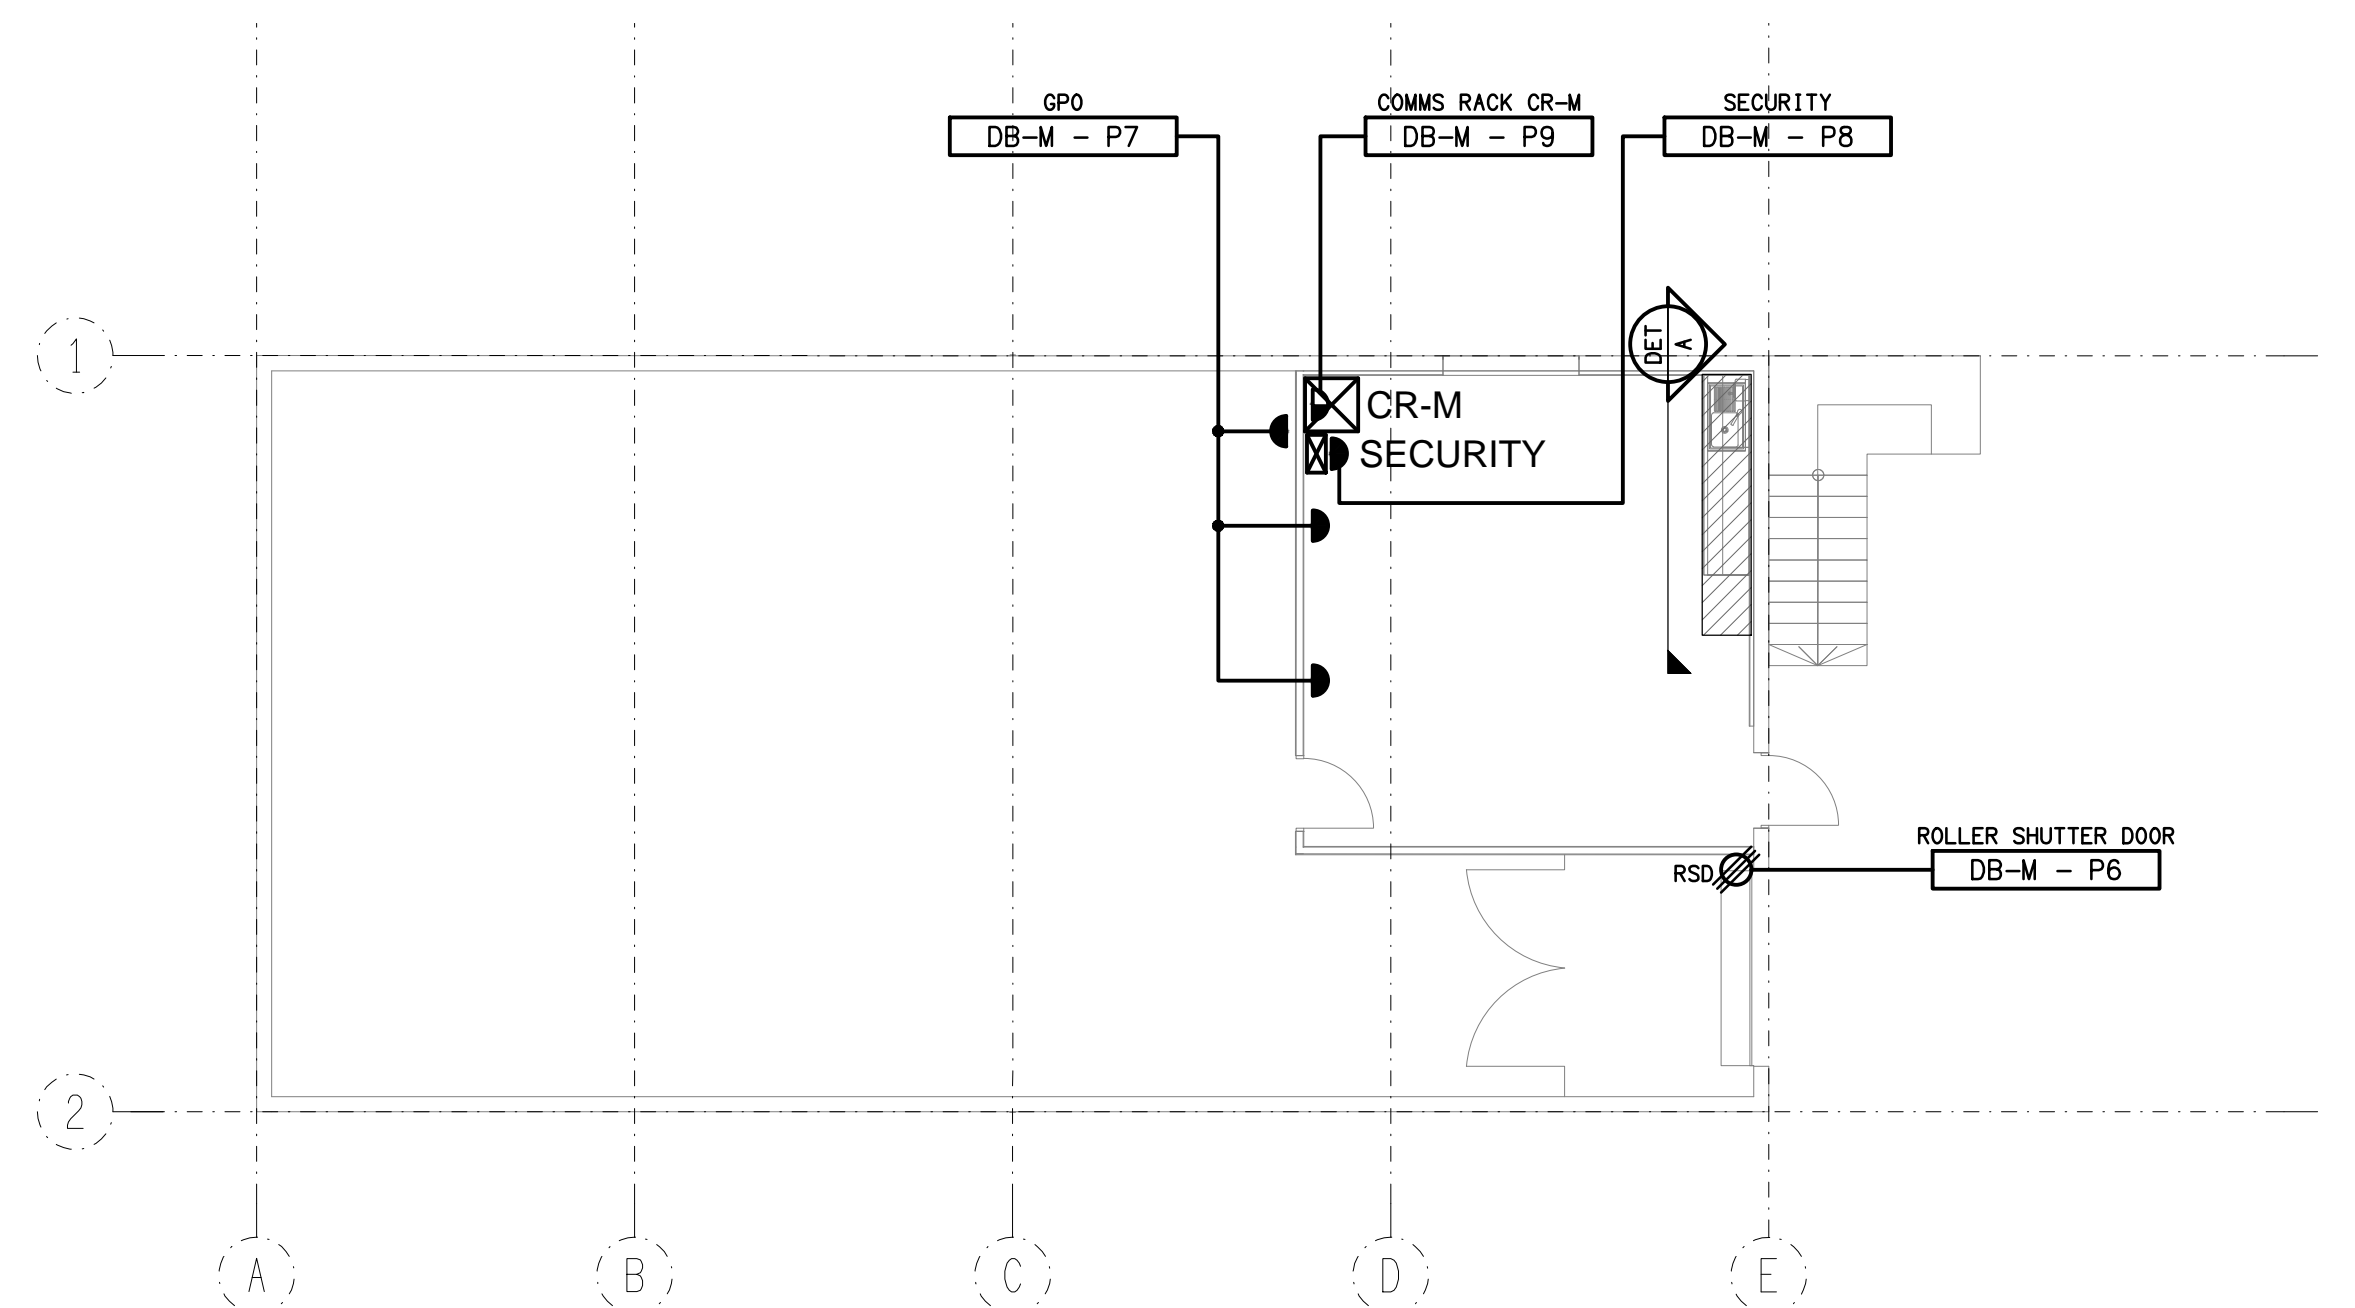

**LEVEL 1**  
FLOOR PLAN  
SCALE 1: 100