
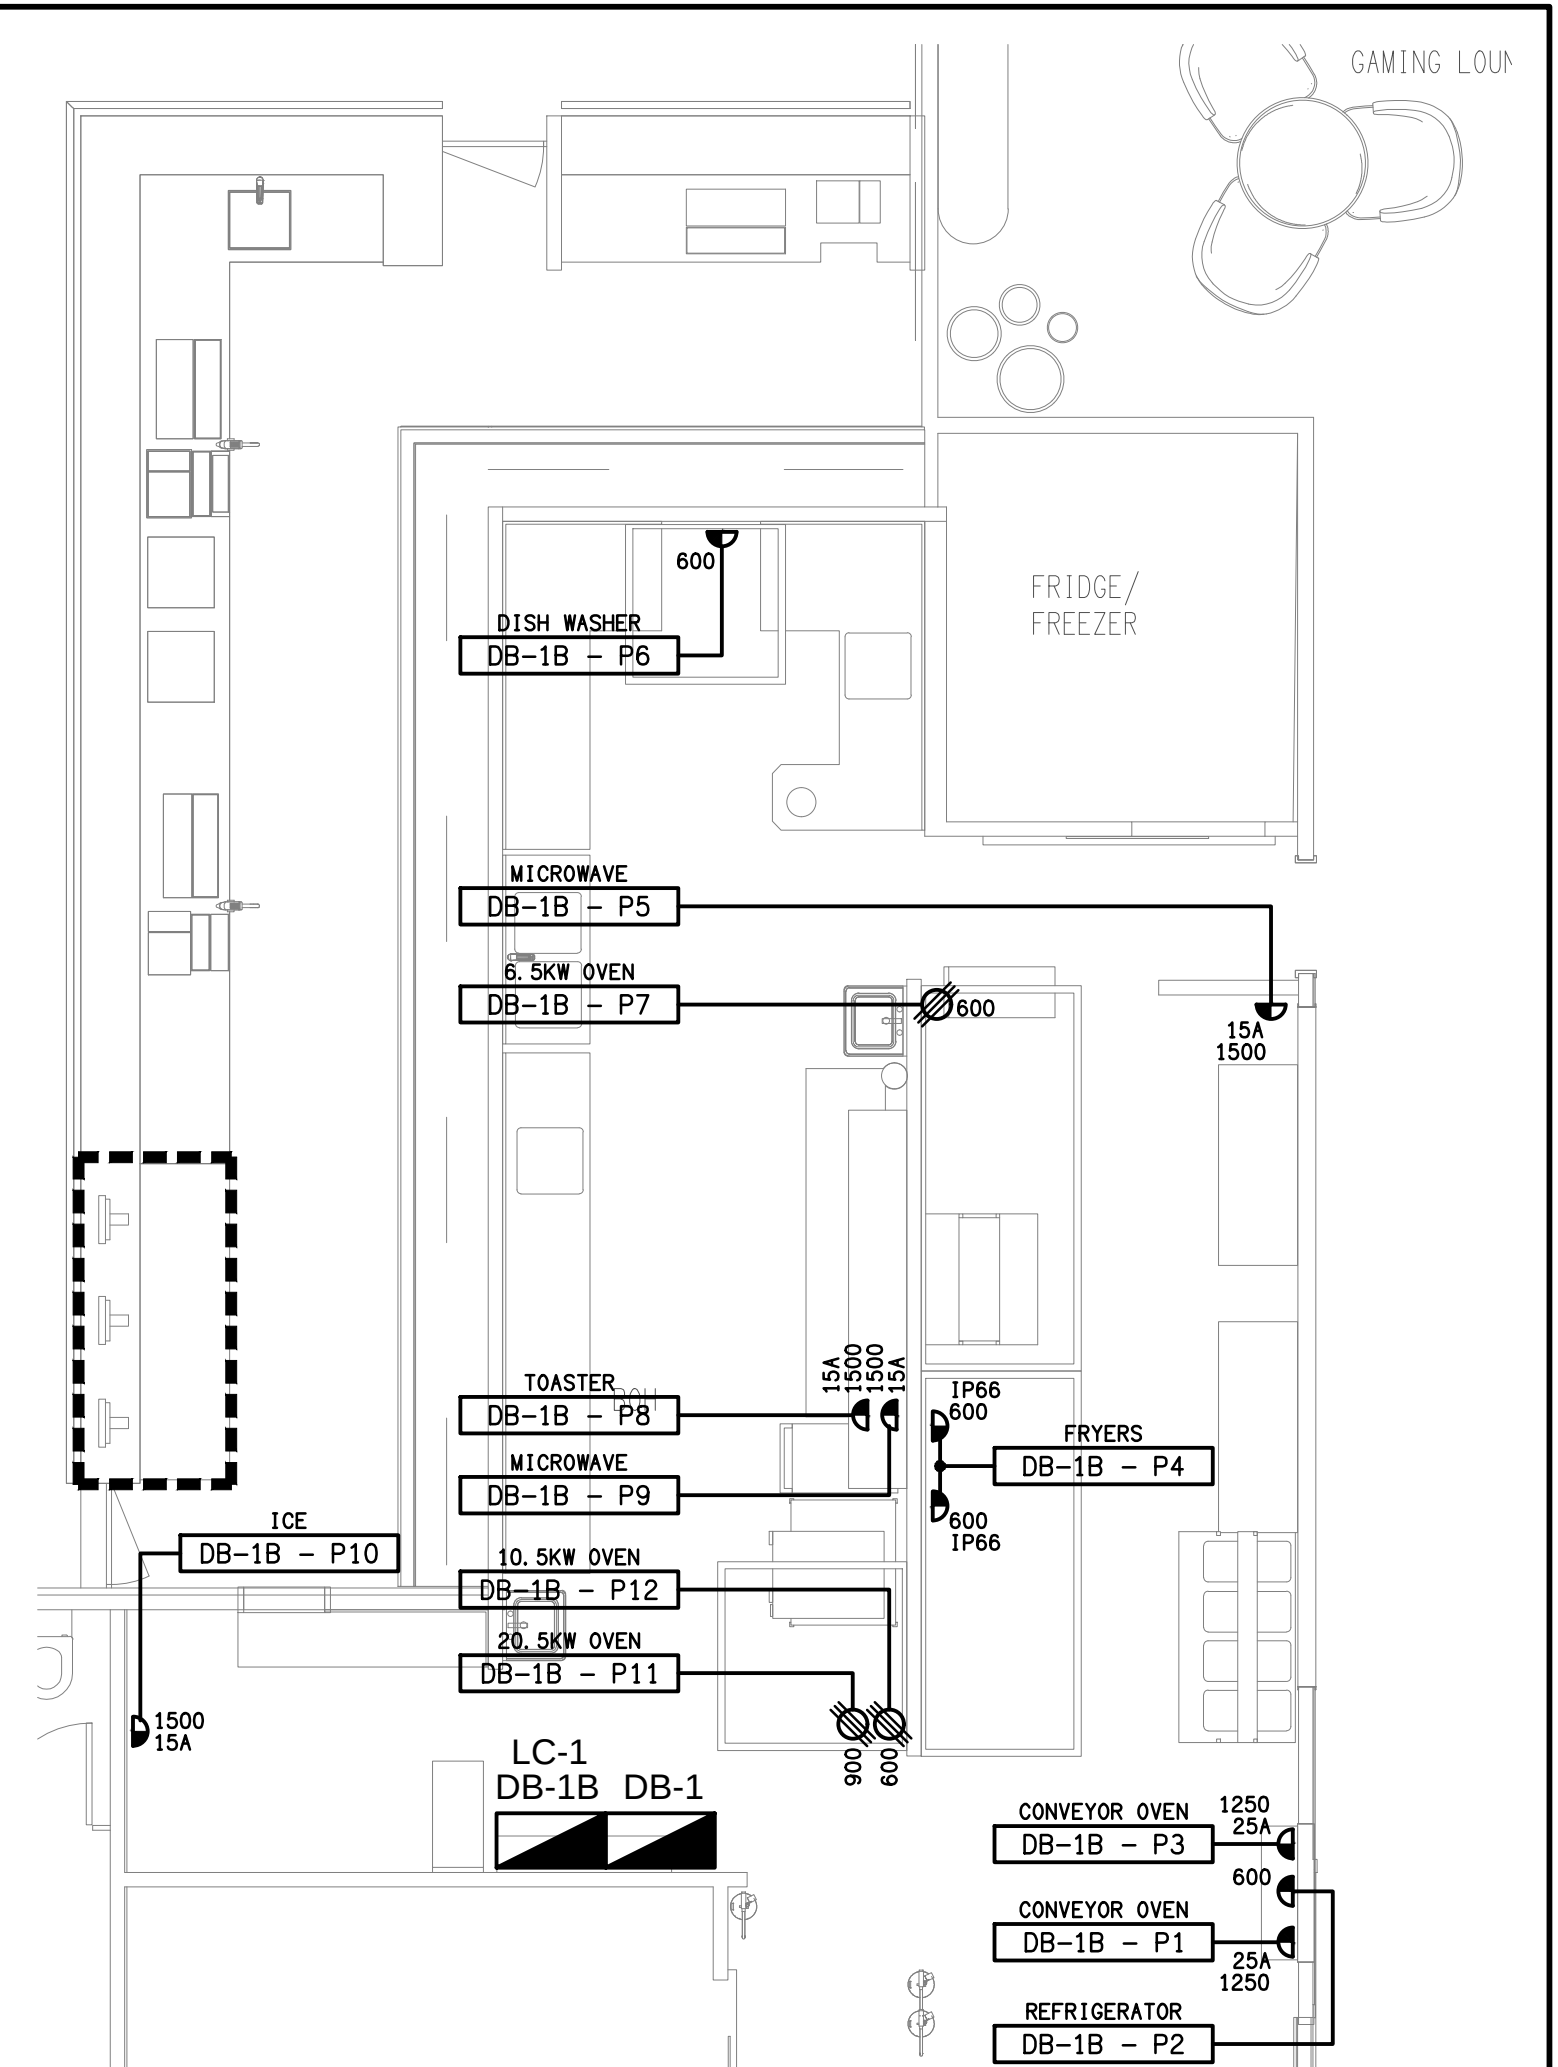


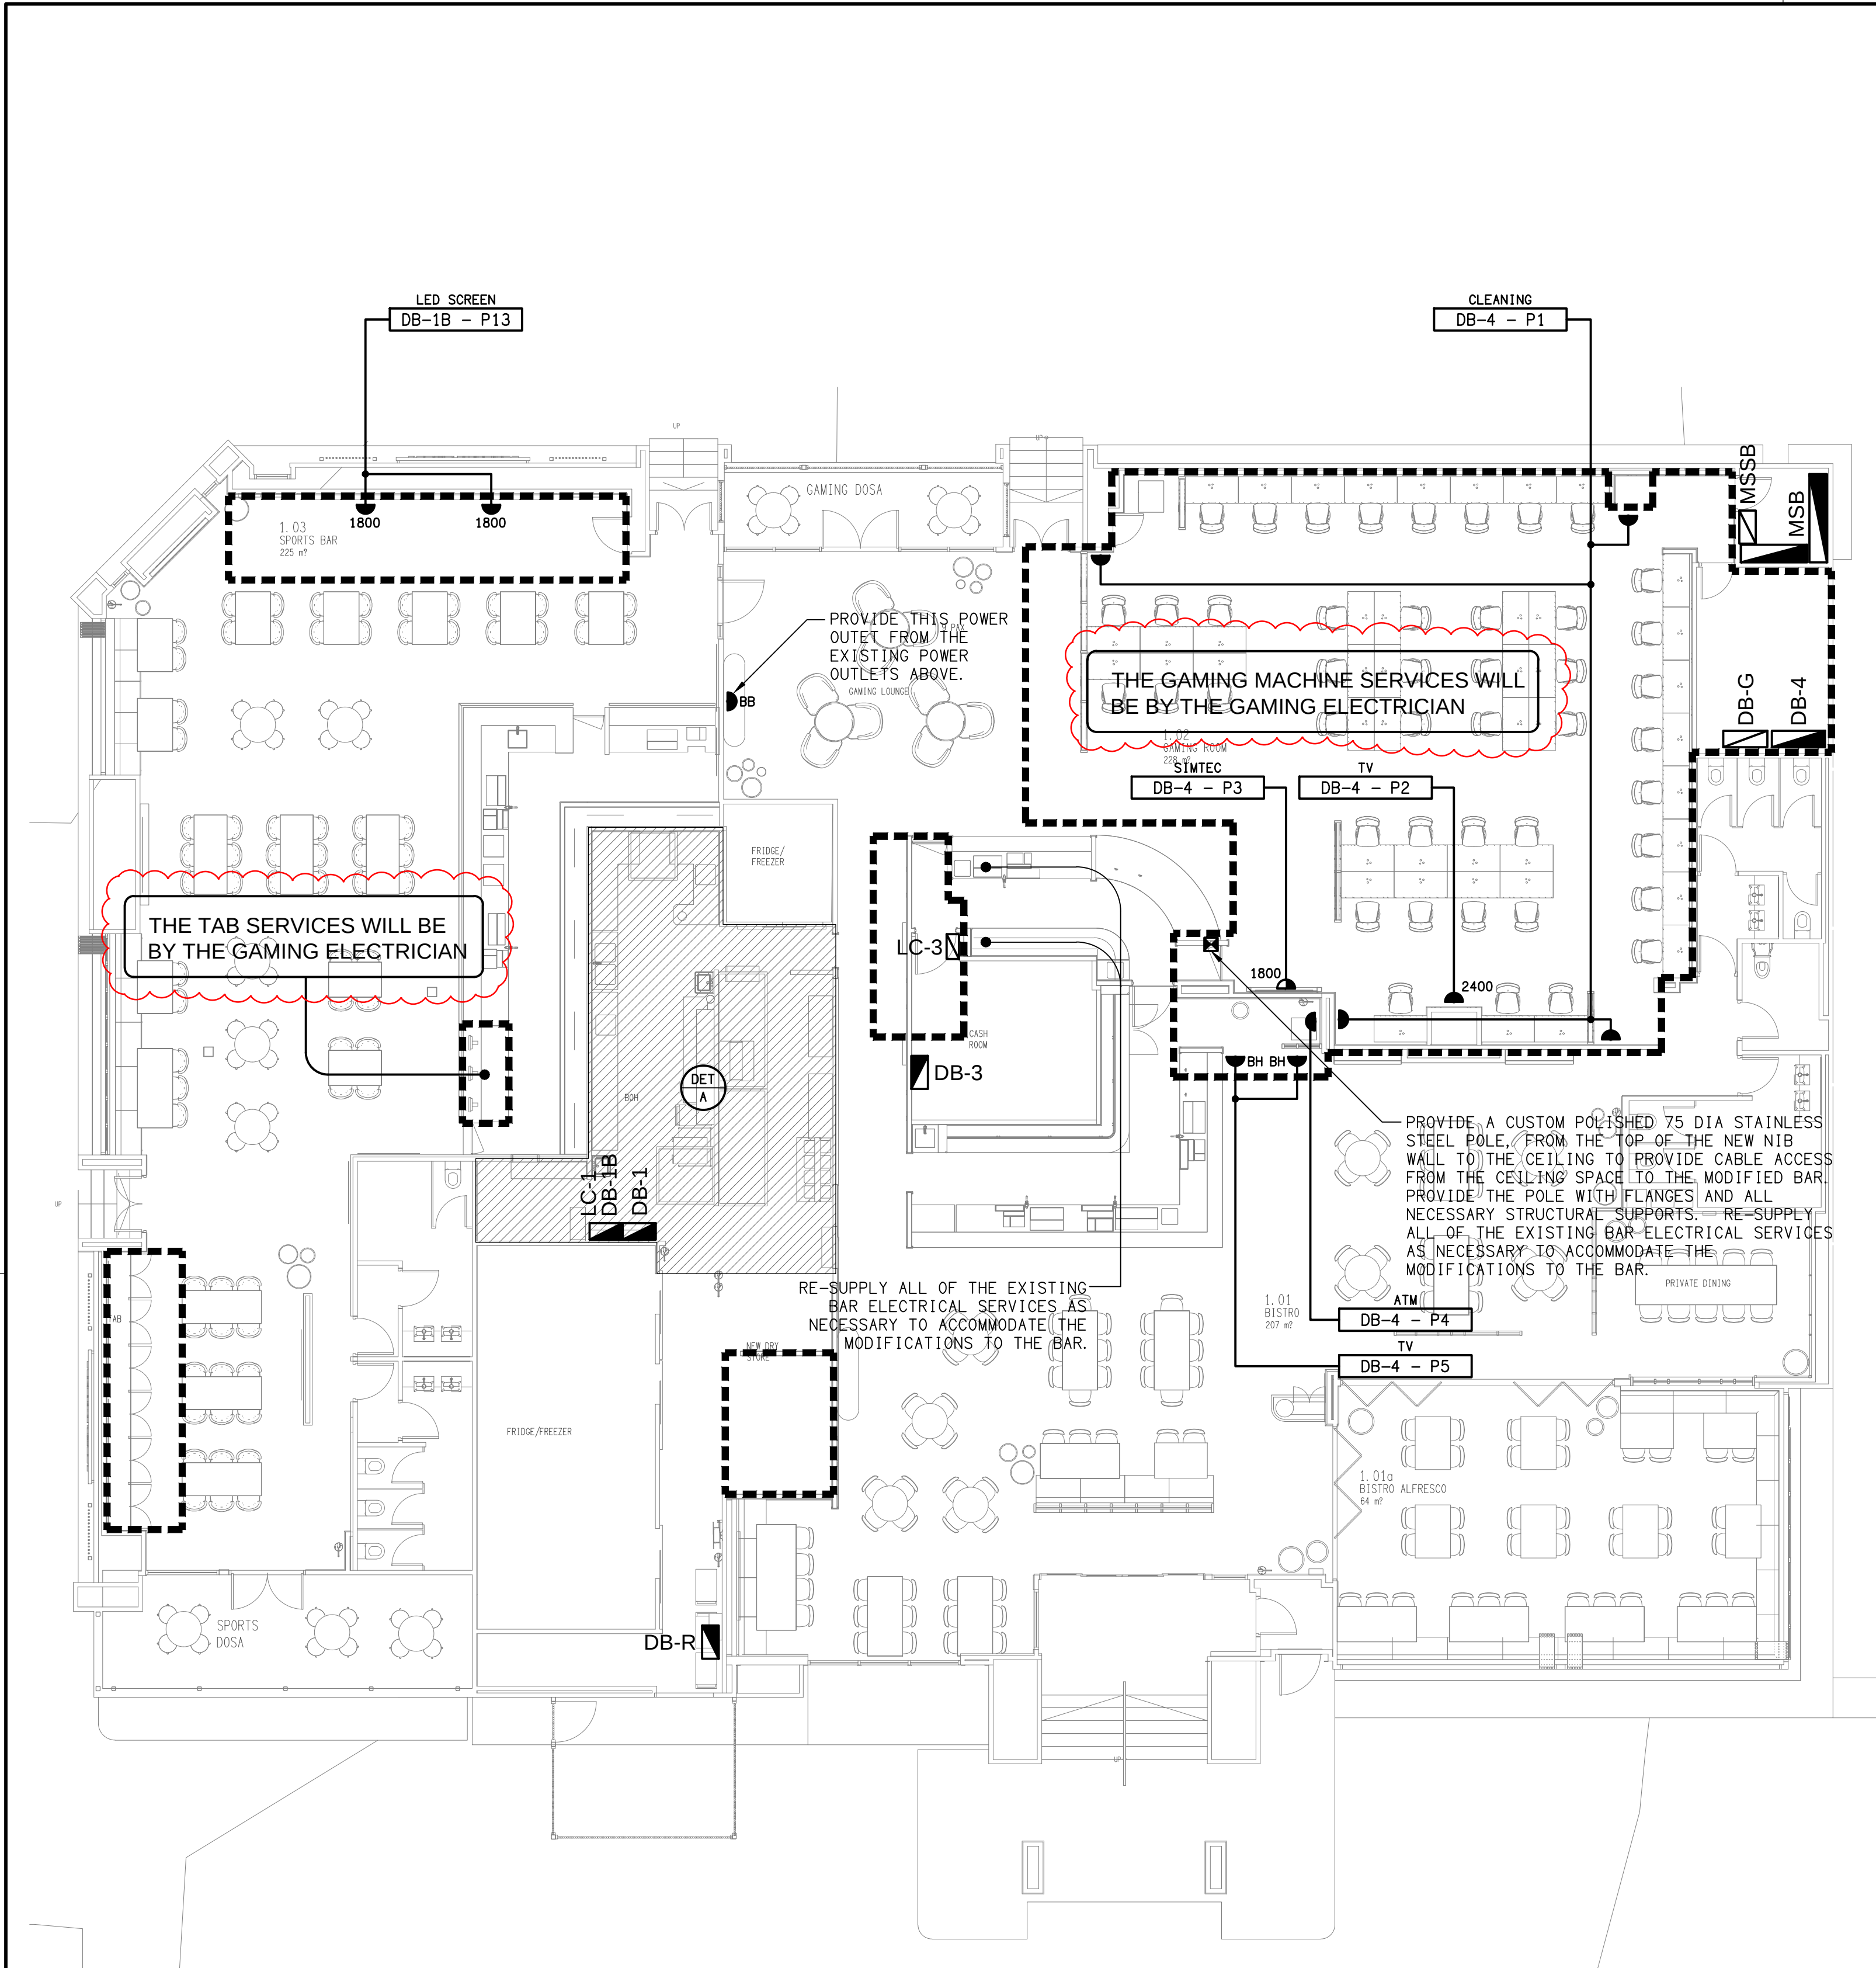

DETAIL A
BAR FLOOR PLAN
SCALE 1:50

NOTE:
EXISTING ELECTRICAL SERVICES WITHIN THESE DASH LINED AREAS TO BE REMOVED, UNLESS NOTED OTHERWISE.